
NOTES

Copyright: All rights reserved. This drawing must not be reproduced without permission. This drawing must not be scaled. Dimensions are in millimetres unless specified.

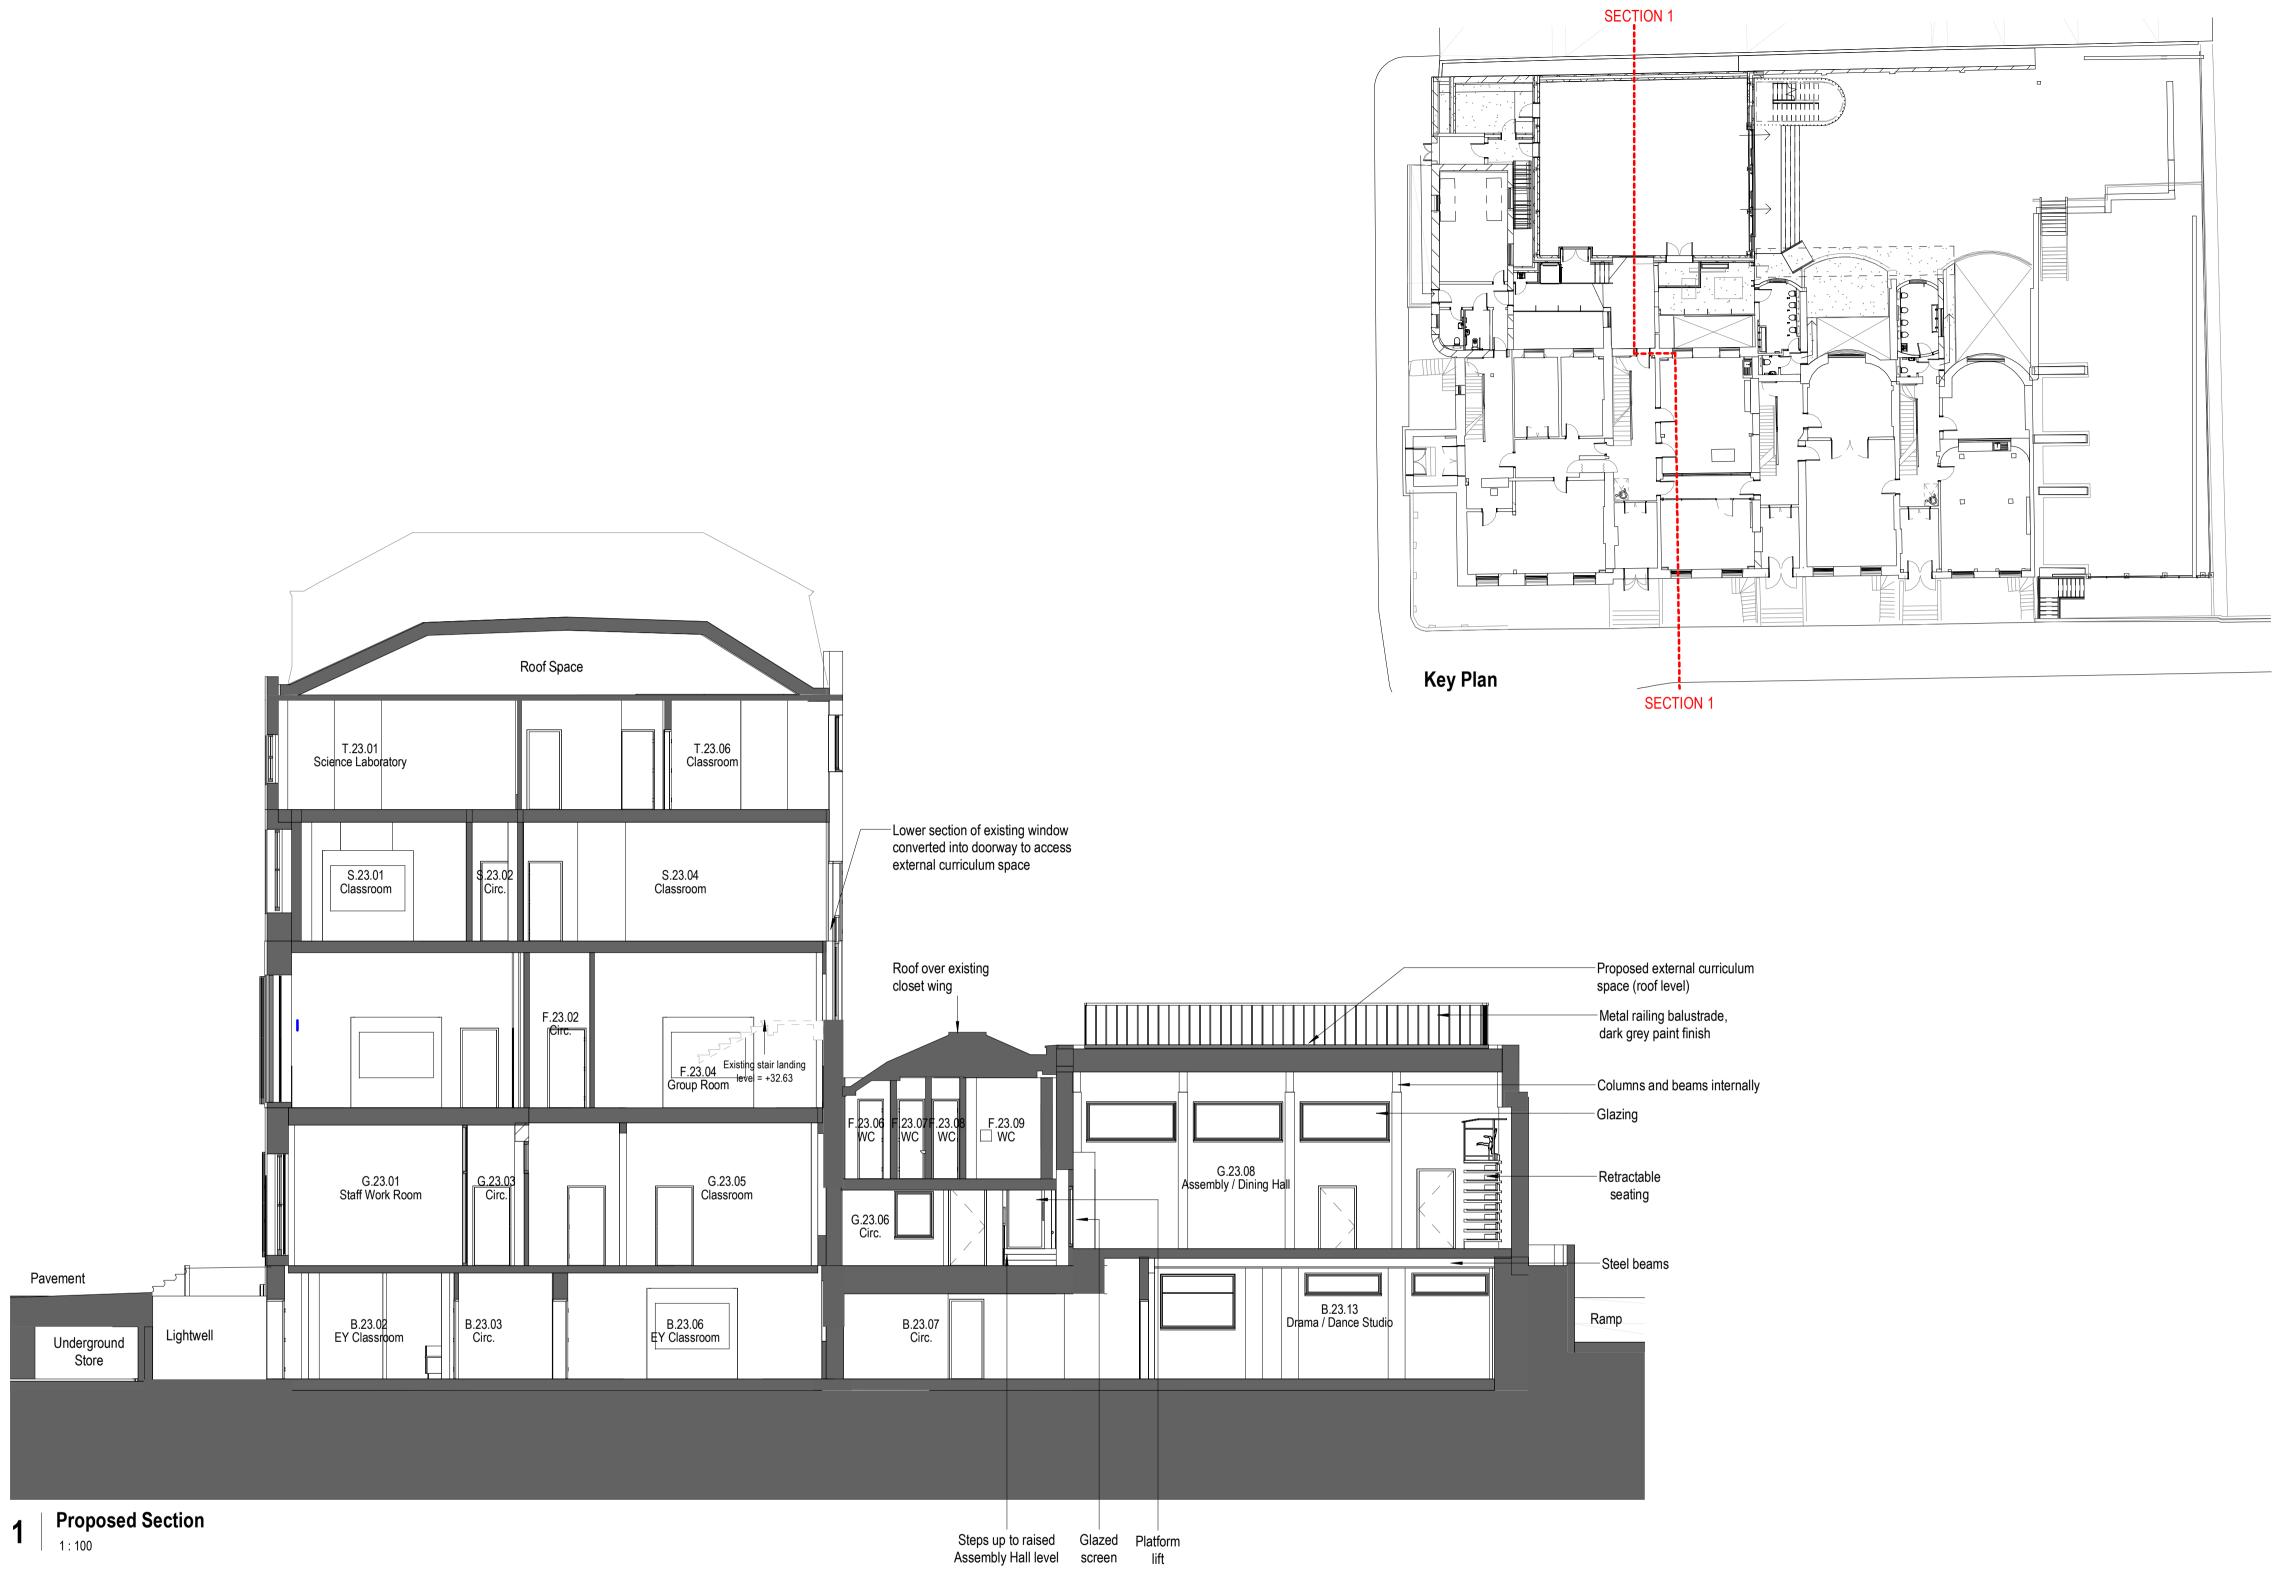

P7	08.08.22	Planning Amendments	EWA	RF
P6	01.02.22	Planning Amendments	EWA	RF
P5	25.10.21	Planning Amendments	EWA	EWA
P4	13.07.21	Planning amendments	EWA	EWA
P3	23.04.21	Planning		
P2	29.03.21	Update following client comments		
P1	25.03.21	Updated Layout		
REV	DATE	REVISION NOTE	BY	CHECK

