
NOTES

Copyright: All rights reserved. This drawing must not be reproduced without permission. This drawing must not be scaled. Dimensions are in millimetres unless specified.

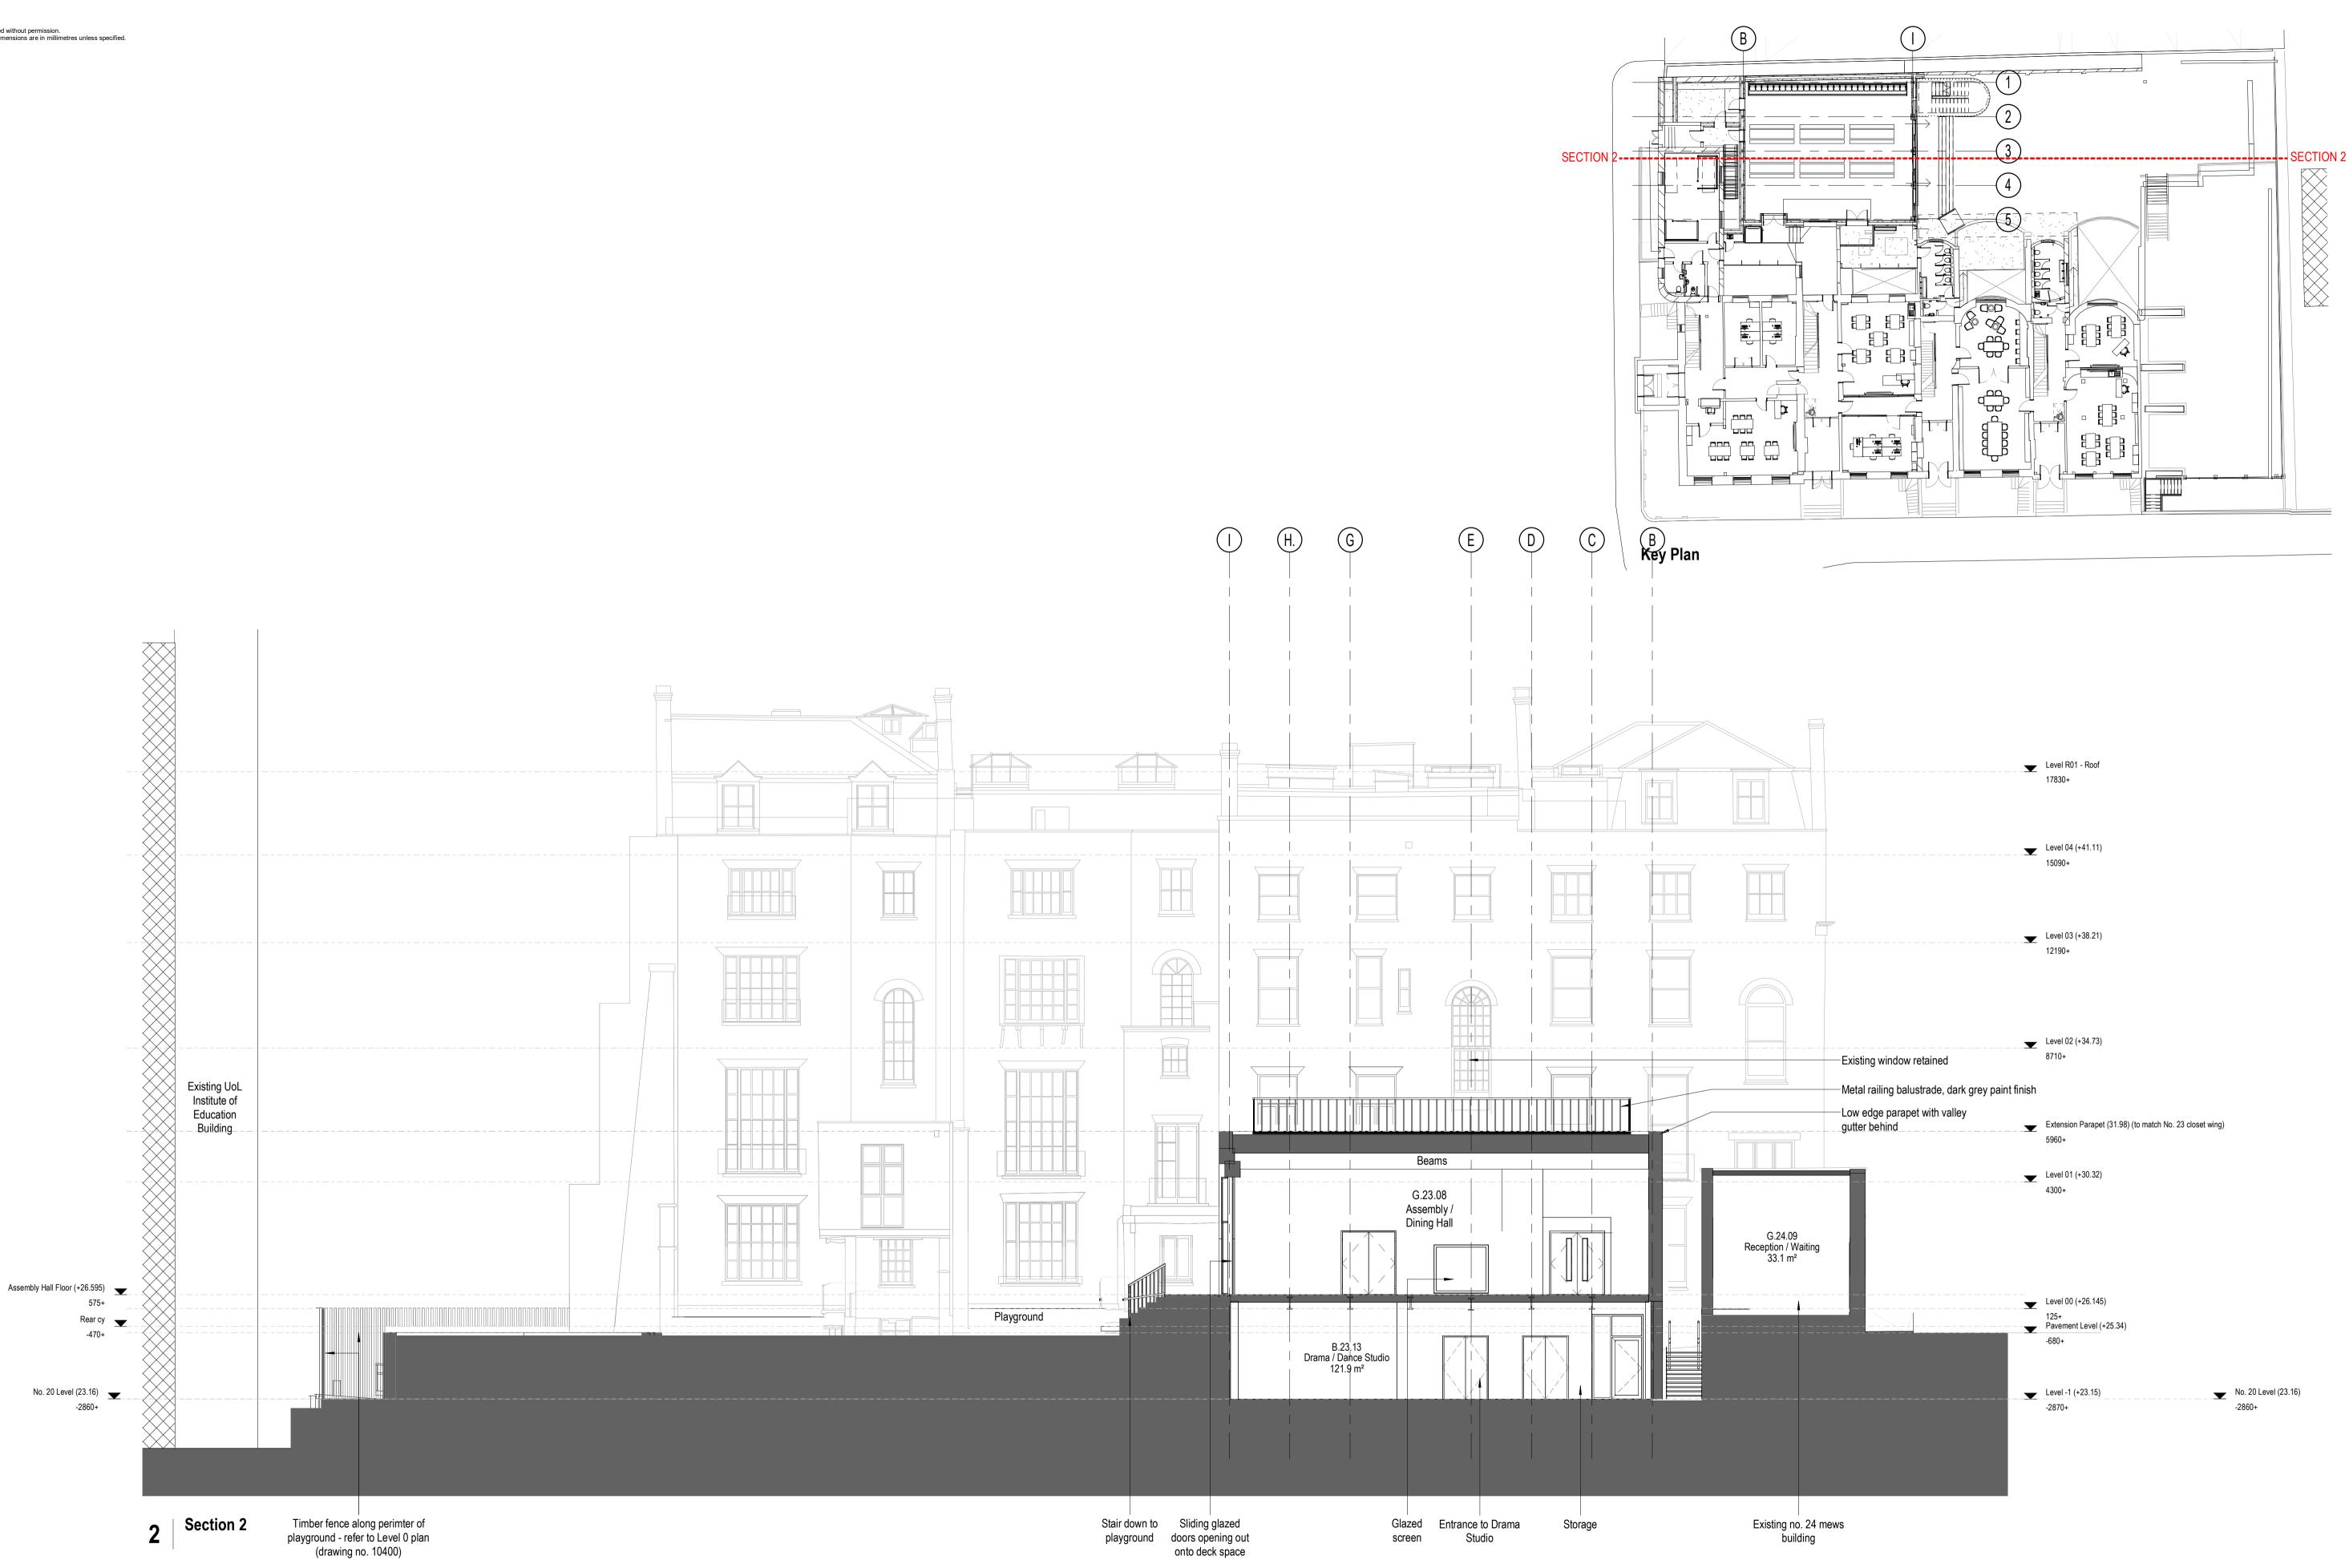

P4	08.08.22	Planning Amendments	EWA	RF
P3	01.02.22	Planning Amendments	EWA	RF
P2	13.07.21	Planning amendments	EWA	EWA
P1	23.04.21	Planning		
REV	DATE	REVISION NOTE	BY	CHECK



EJM No. 20-24 Russell Square
Proposed Sections - Sheet 2 2676_10602 rev P4 STATUS | PLANNING SCALE | As indicated DRAWN BY | Author DATE | 03/03/21 2676- EWA- ZZ- ZZ- DR- A- 10602