
NOTES

Copyright: All rights reserved. This drawing must not be reproduced without permission. This drawing must not be scaled. Dimensions are in millimetres unless specified.

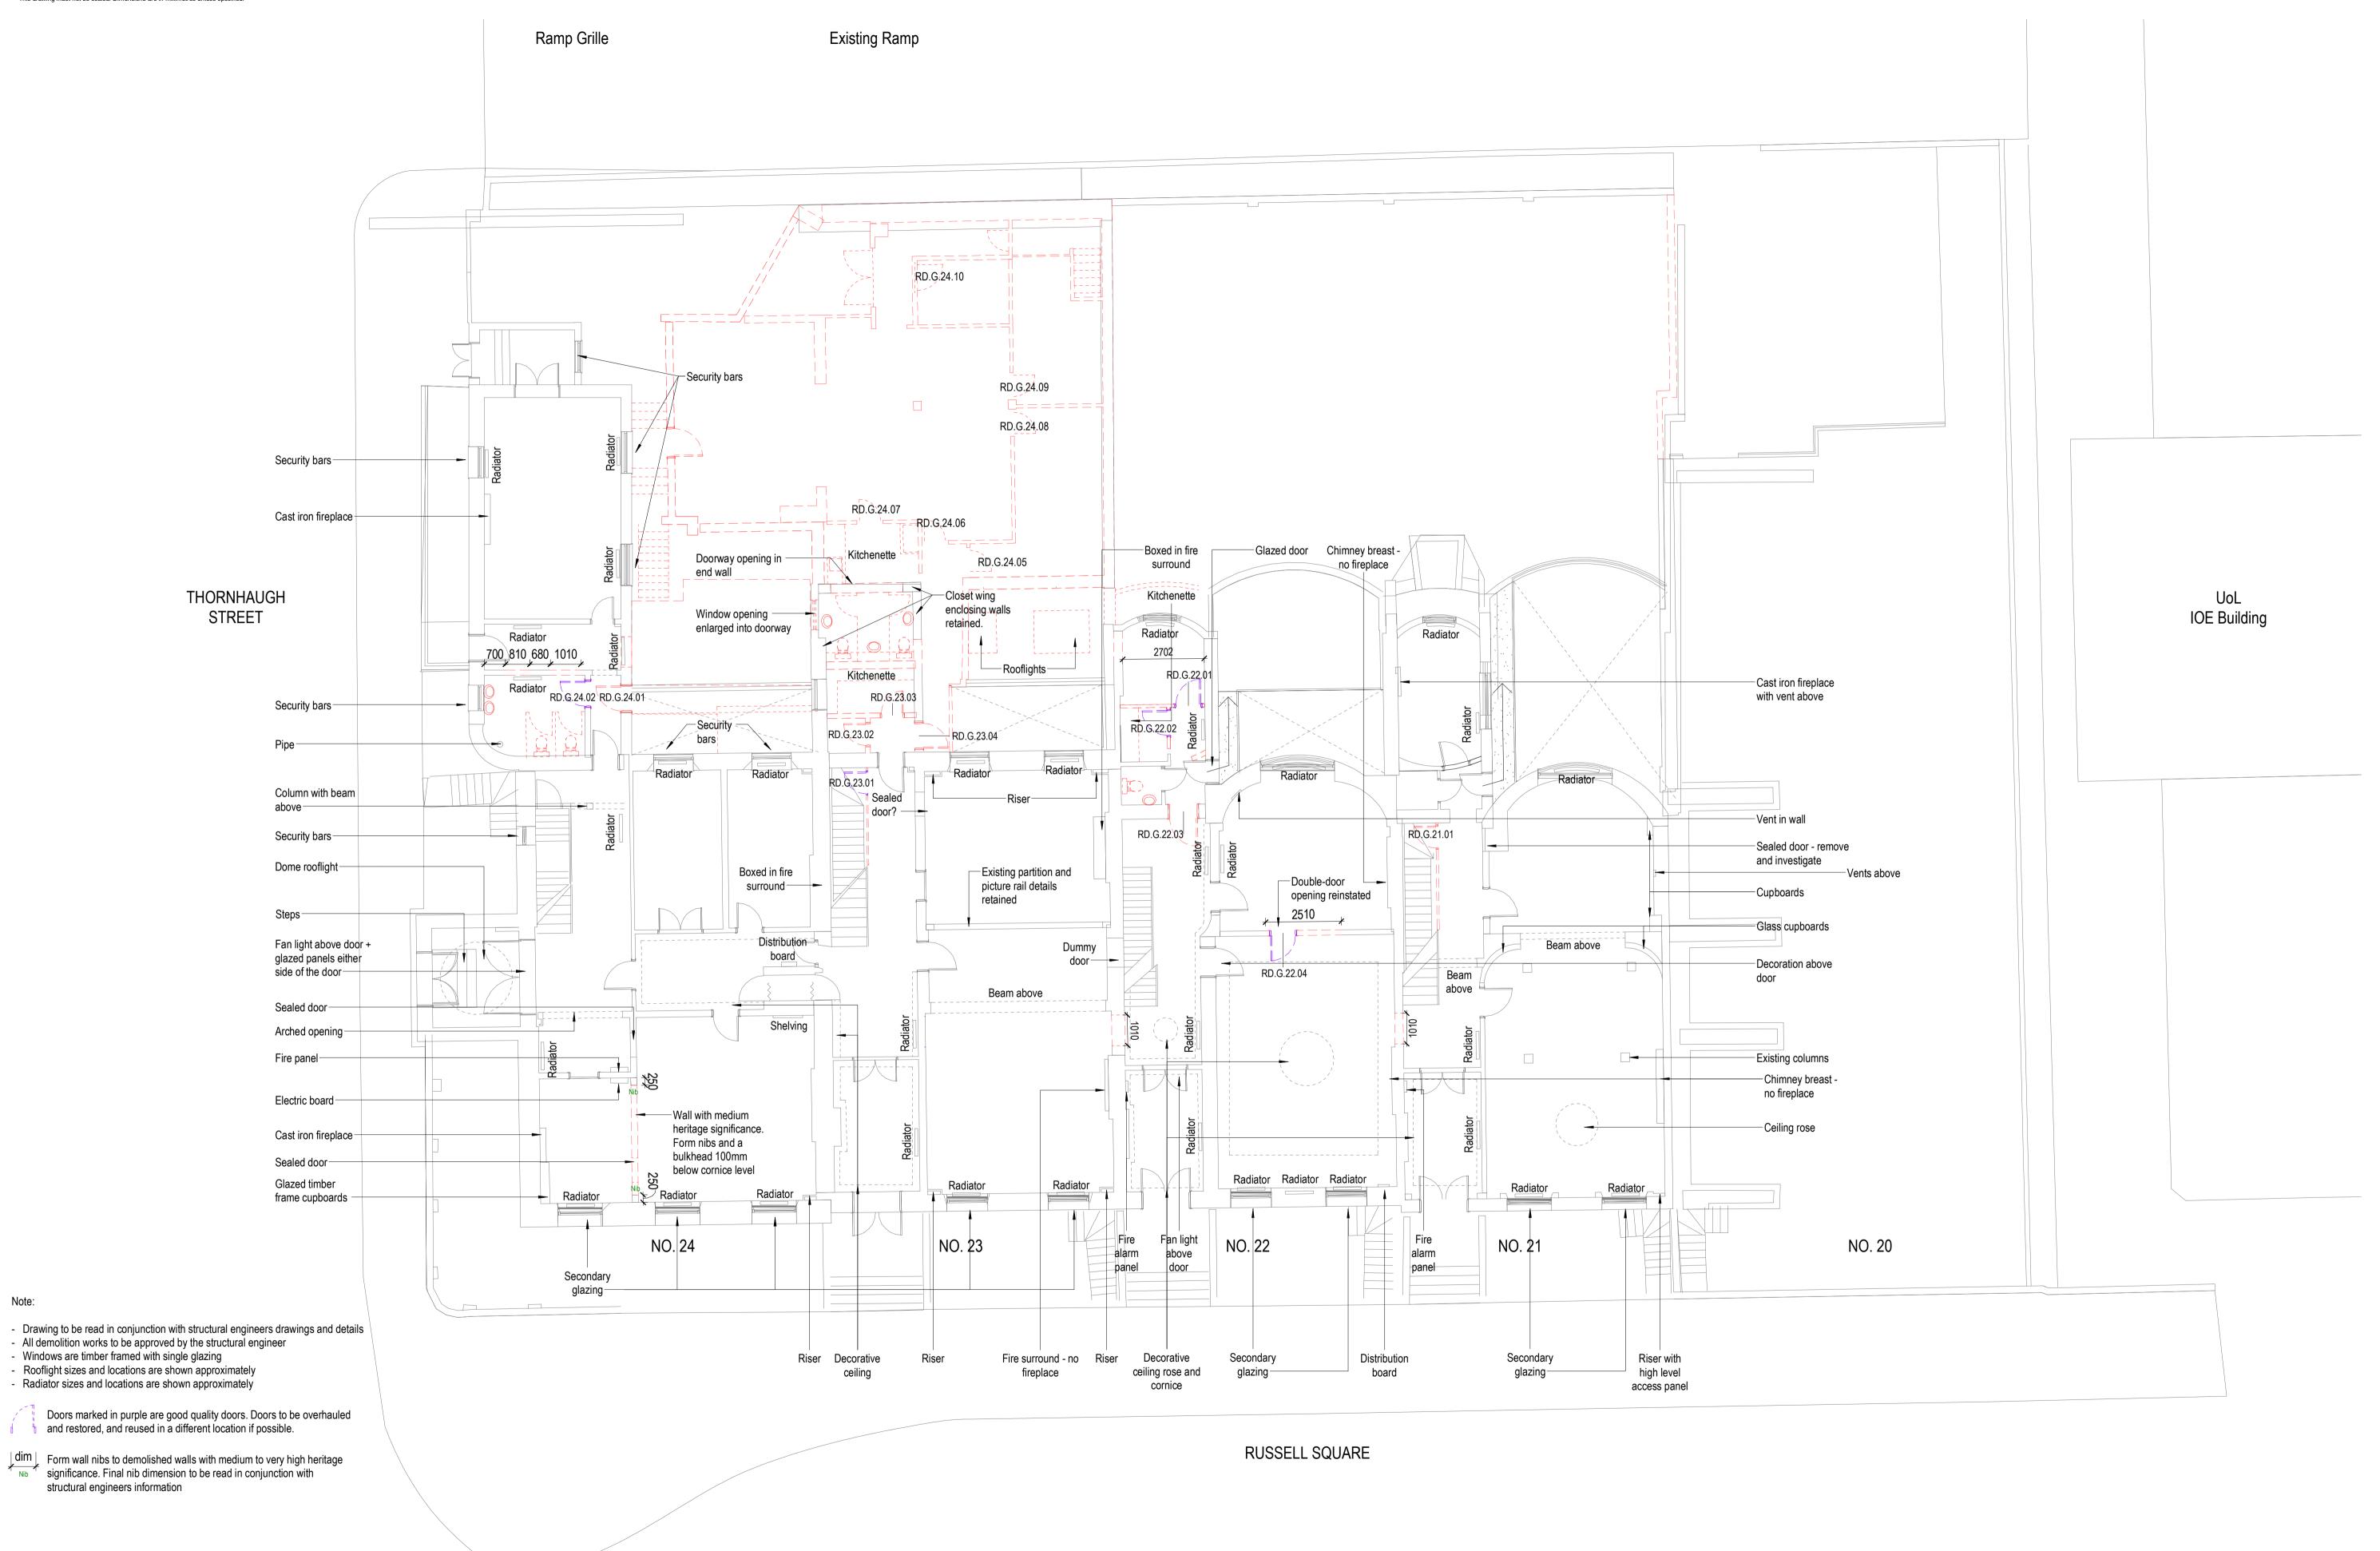

P7	08.08.22	Planning Amendments	RF	EWA
	07.04.22	Planning Amendments	RF	EWA
P5	19.11.21	EWA Updates	EWA	EWA
P4	06.08.21	General updates	EWA	EWA
P3	13.07.21	General updates	EWA	EWA
P2	28.05.21	WIP Issue		
P1	23.04.21	Planning		
REV	DATE	REVISION NOTE	BY	CHECK



EJM No. 20-24 Russell Square Demolition Plan - Level 0 2676_00421 rev P7 STATUS | Preliminary SCALE | 1:100 DRAWN BY | EWA DATE | 03/17/21 2676- EWA- ZZ- 00- DR- A- 00421

Wellfield Chester Road Preston Brook WA7 3BA T: +44 1928 752 200 E:info@ewa.co.uk