

NOTES

Copyright: All rights reserved. This drawing must not be reproduced without permission. This drawing must not be scaled. Dimensions are in millimetres unless specified. 


Key:

Existing walls

Proposed walls

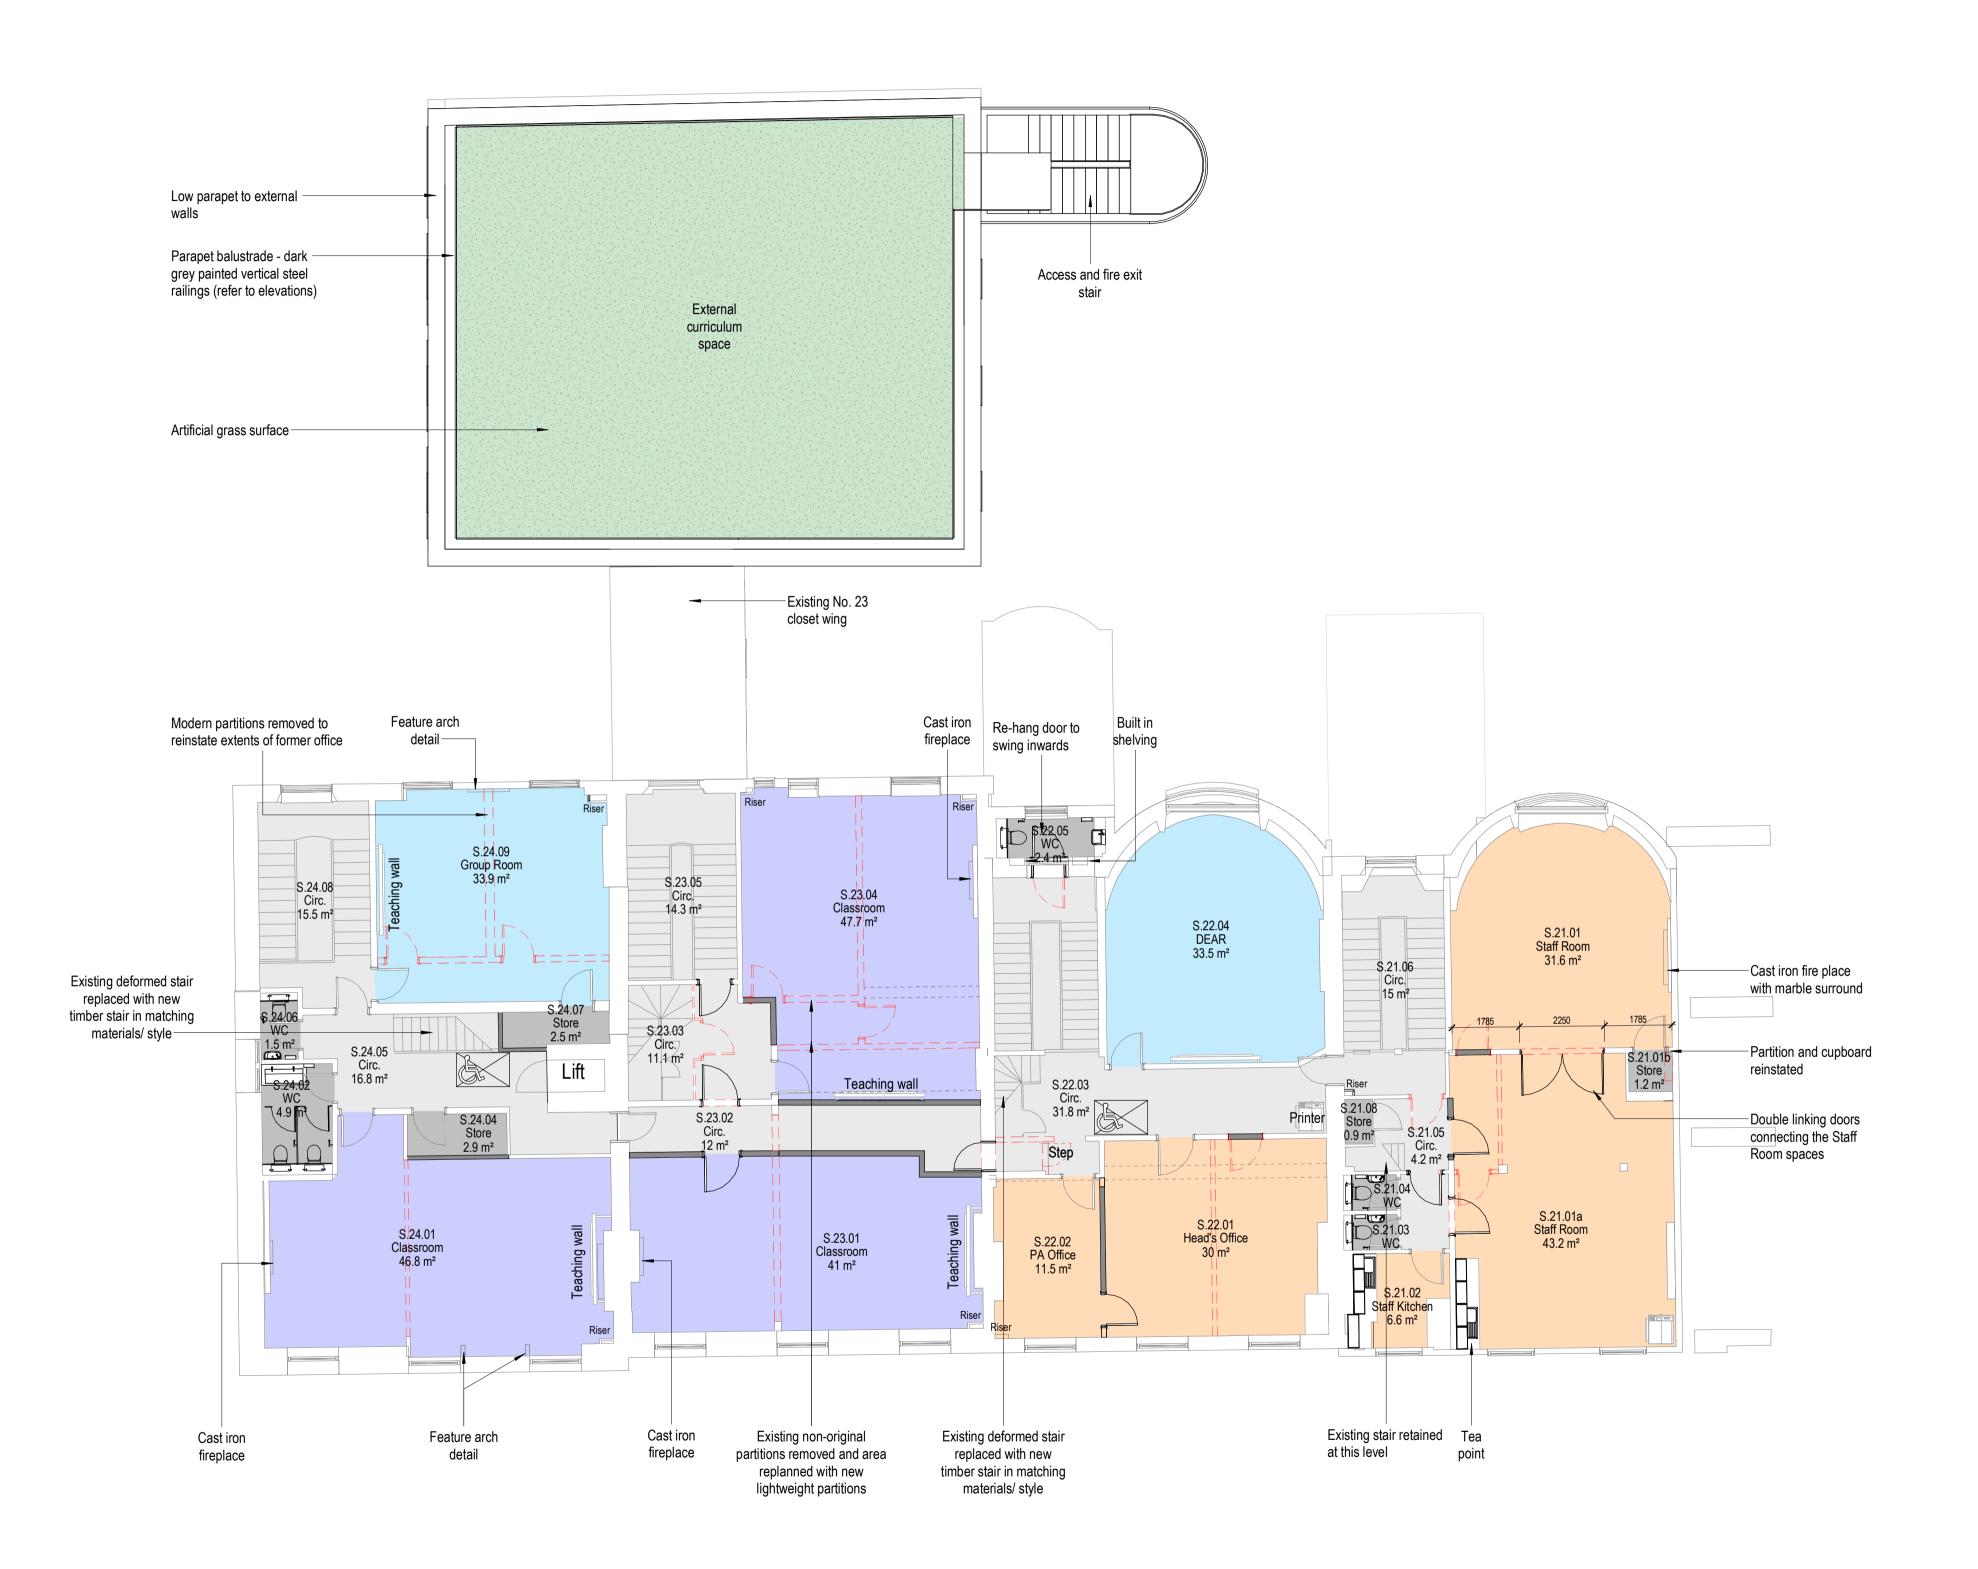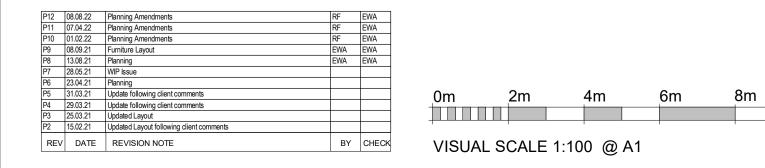

10m

 



EJM No. 20-24 Russell Square Level 02 - GA 2676_10403 REV P12 STATUS | PLANNING SCALE | 1 : 100 DRAWN BY | Author DATE | 05/02/21 2676- EWA- ZZ- 02- DR- A- 10403

Wellfield Chester Road Preston Brook WA7 3BA T: +44 1928 752 200 E:info@ewa.co.uk