


Contractor to confirm all dimensions.
 HDD not liable for seeking relevant planning authority
 permissions (including LBC) unless specifically directed by
 the client

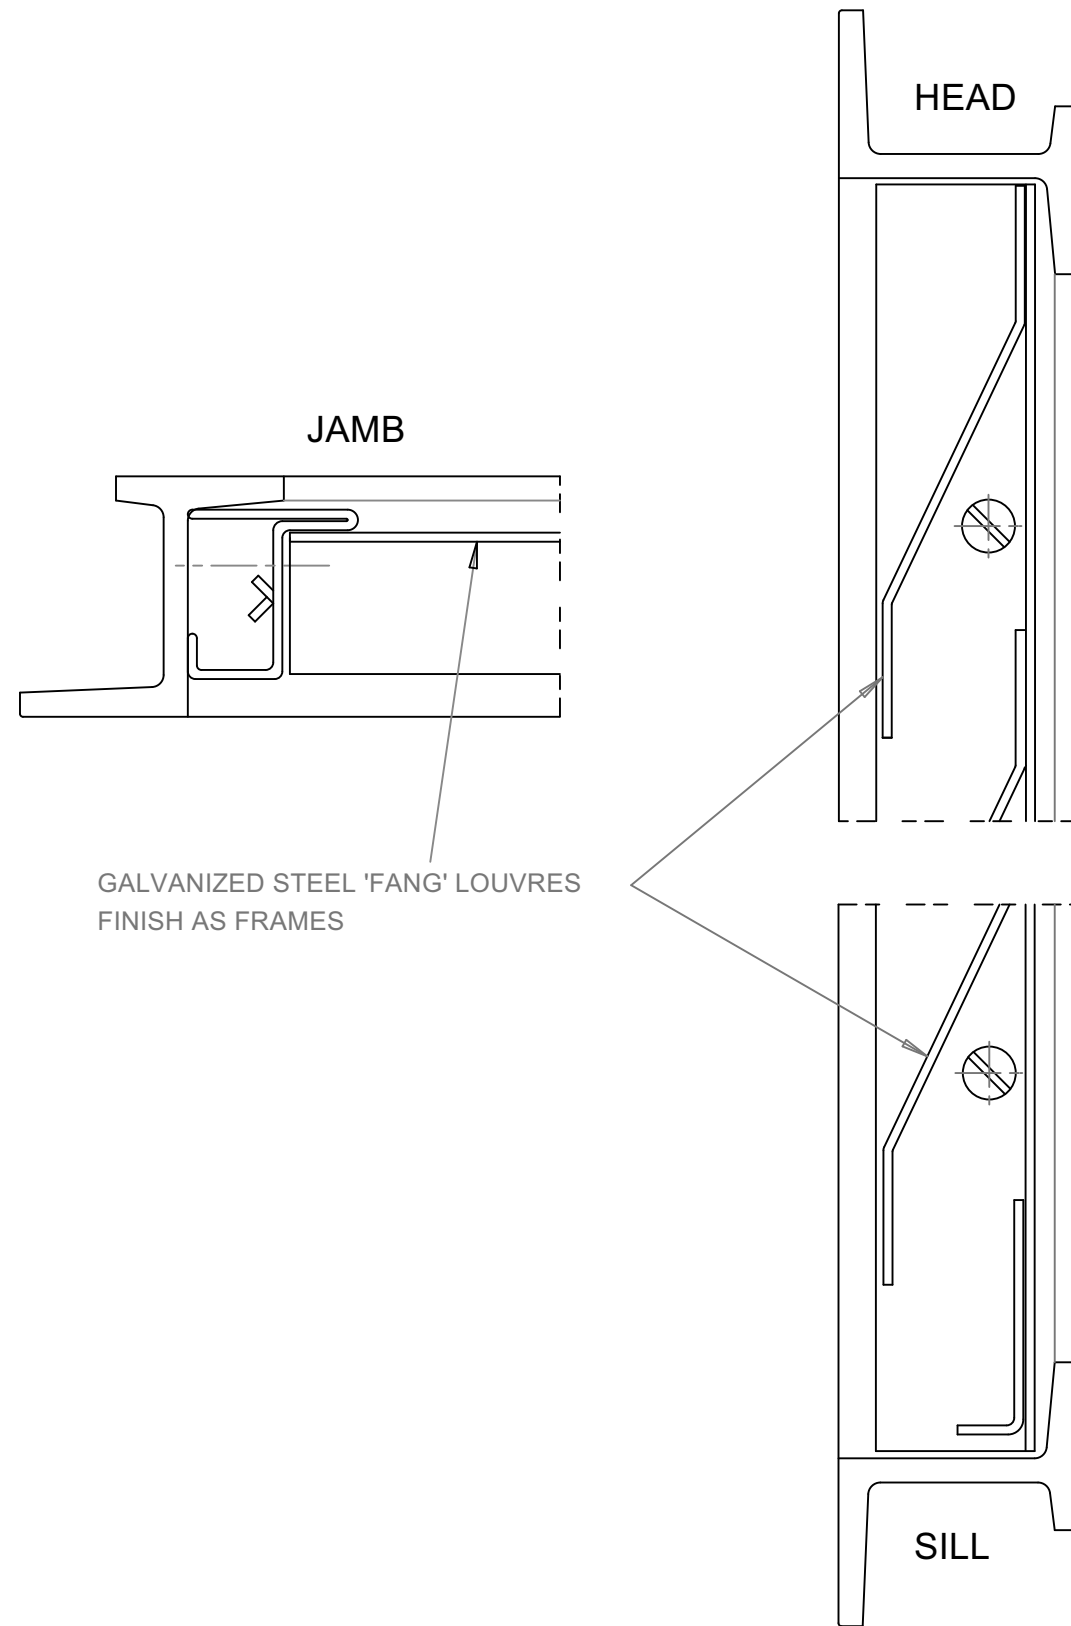

GALVANIZED STEEL 'FANG' LOUVRES
 FINISH AS FRAMES

TYPICAL W20 FANG LOUVRE DETAILS

No.	Date	Revisions / Submissions	Revised by
-	11.07.22	First Issue	CMD



HamburyHirdDesign

Design Firm
HamburyHird Design Ltd.
 50-52 Wellsway
 Bath
 BA2 4SA
 Telephone: 01225 336004

Stage
PLANNING

Project Title
Shropshire House
 11-20 Capper Street
 London.WC1E 6JA

Drawing Title
 Typical External Louvre Details

Project Manager	RH	Project ID	253
Drawn By	CMD	CAD File Name	253.100.01 Proposed External Elevations- Shropshire House.vwx
Reviewed By	RH	Drawing No.	253.407
Date			
Scale	NTS @ A3		