



Site Measurements not to be taken from drawings.
Contractor to confirm all dimensions.
HHD not liable for seeking relevant planning authority permissions (including LBC) unless specifically directed by the client

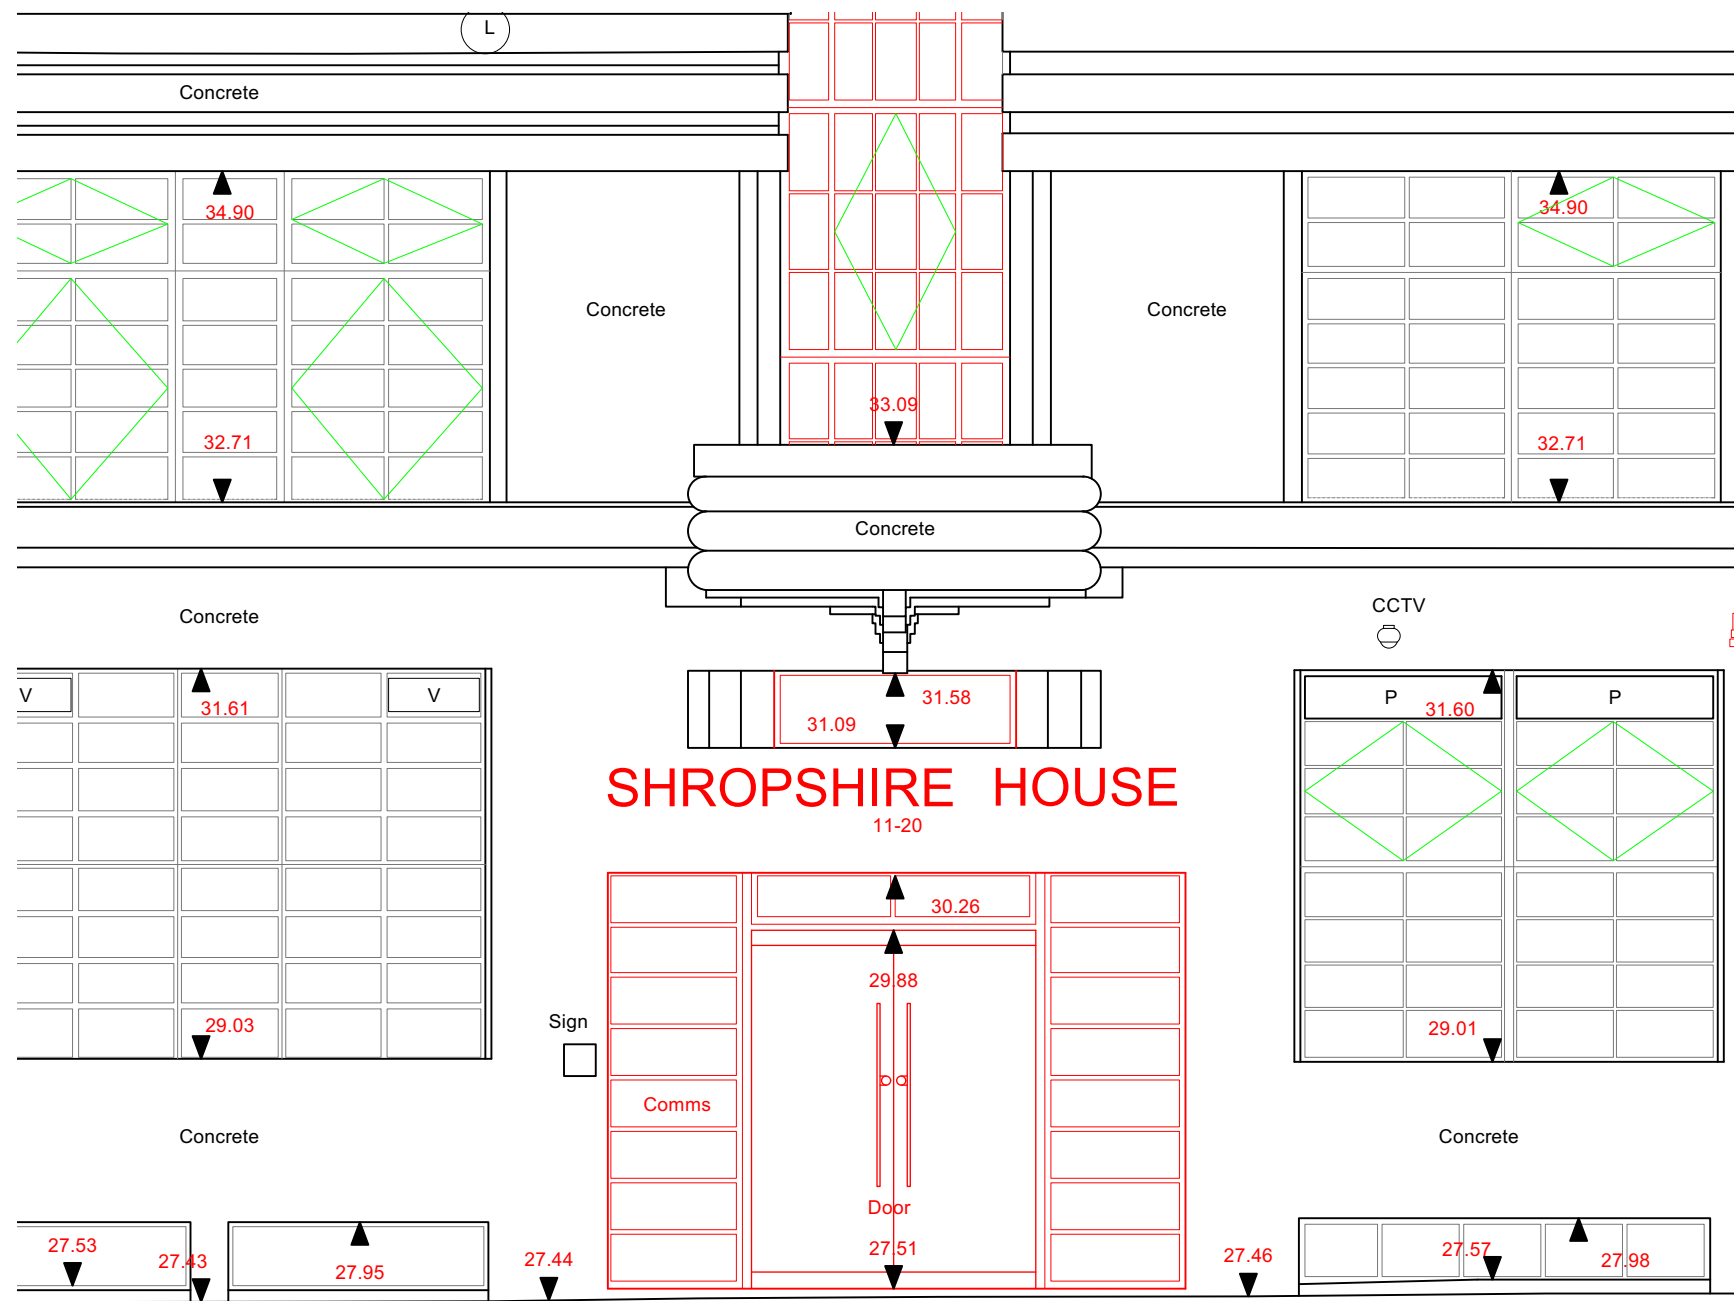

SHROPSHIRE HOUSE
11-20

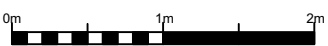

— Green indicates existing window openers
— Red indicates demolition

Existing Front Main Entrance Elevation East
Shropshire House
1:50 @ A3



No.	Date	Revisions / Submissions	Revised by
-	11.07.22	First Issue	CMD



Design Firm
HamburyHird Design Ltd.
50-52 Wellsway
Bath
BA2 4SA
Telephone: 01225 336004

Stage
PLANNING

Project Title
Shropshire House
11-20 Capper Street
London.WC1E 6JA

Drawing Title
Existing Front Main Entrance Elevation East

Project Manager RH	Project ID 253
Drawn By CMD	CAD File Name 253.000.01 Existing External Elevations- Shropshire House.vwx
Reviewed By RH	Drawing No. 253.261.01
Date	
Scale 1:50 @ A3	