


Contractor to confirm all dimensions.
 HDD not liable for seeking relevant planning authority permissions (including LBC) unless specifically directed by the client

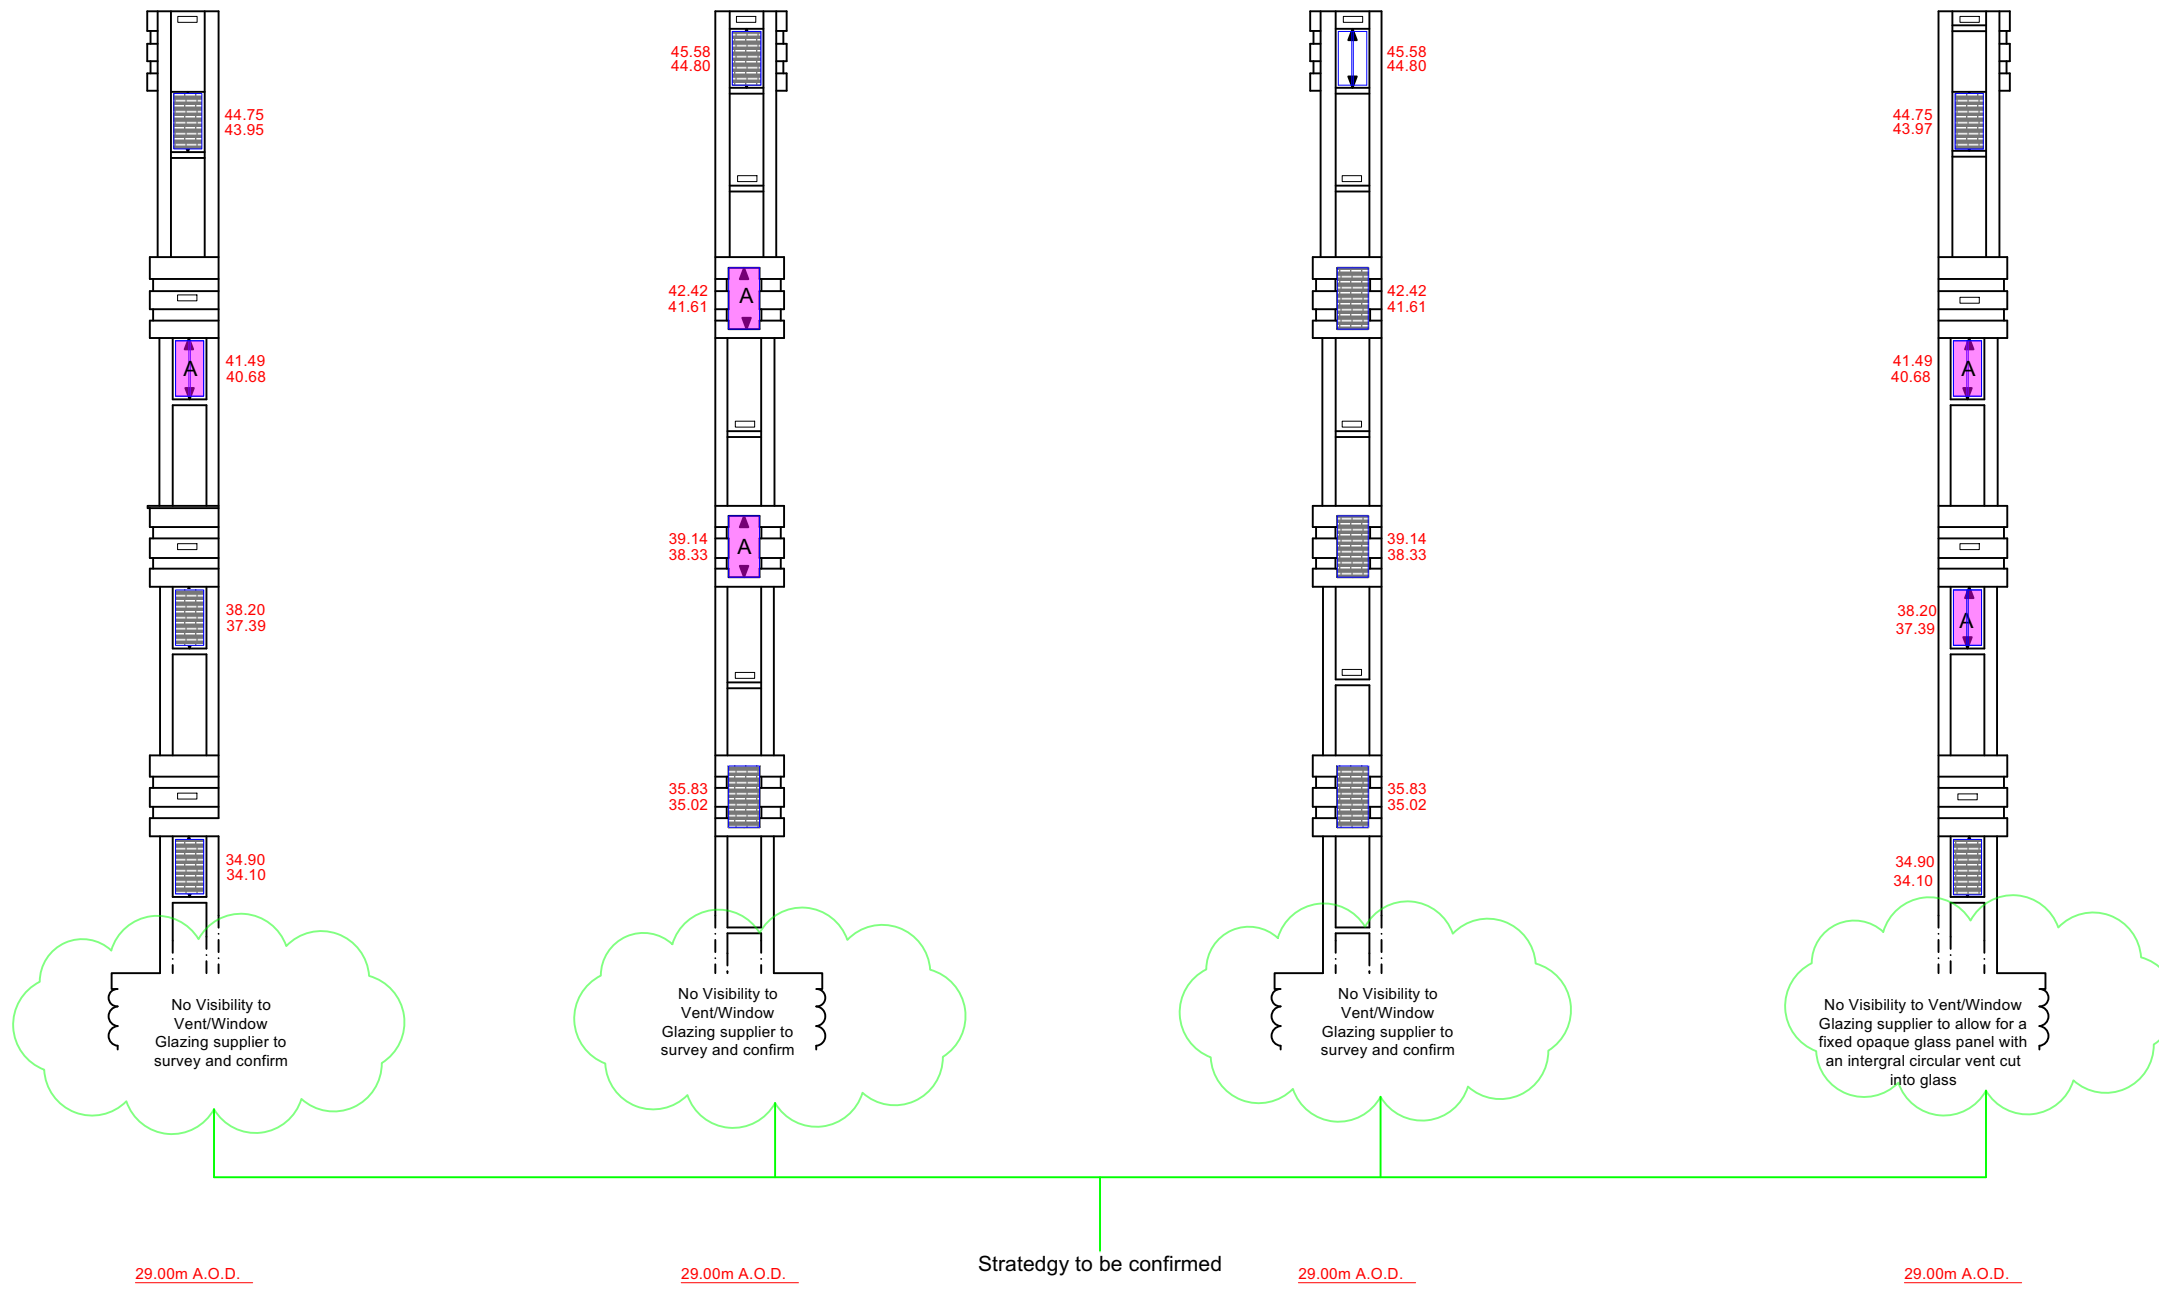

ELEVATION 1A


ELEVATION 1B

ELEVATION 1C


ELEVATION 1D

Strategy to be confirmed

- Blue indicates replacement / new
- Intake air duct to replace existing glazed panel
- Fixed black louvre panel to replace former boarded window or glazed opening

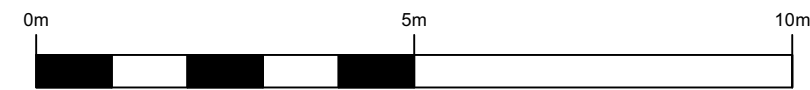

Proposed Elevations 1A - 1D
 Shropshire House
 1:100 @ A3

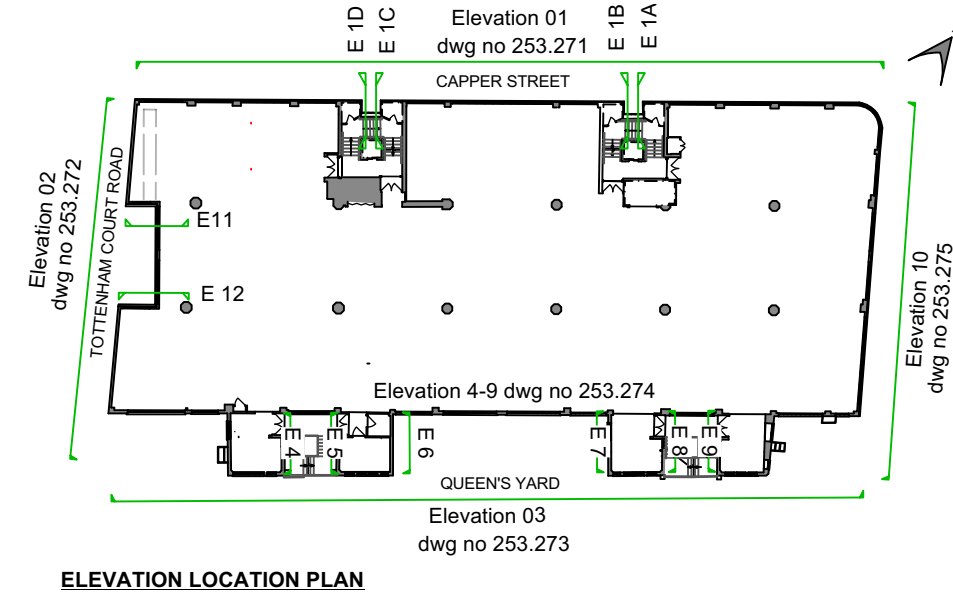

A	19/07/2022	Key updated	RH
-	11.07.22	First Issue	CMD

No.	Date	Revisions / Submissions	Revised by
-----	------	-------------------------	------------



HamburyHirdDesign

Design Firm
HamburyHird Design Ltd.
 50-52 Wellsway
 Bath
 BA2 4SA
 Telephone: 01225 336004

Stage
PLANNING

Project Title
Shropshire House
 11-20 Capper Street
 London.WC1E 6JA

Drawing Title
 Proposed Elevations 1A - 1D

Project Manager	RH	Project ID	253
-----------------	----	------------	-----

Drawn By	CMD	CAD File Name	253.100.01(A) Proposed External Elevations- Shropshire House.vvx
----------	-----	---------------	--

Reviewed By	RH	Drawing No.	253.277(A)
-------------	----	-------------	-------------------

Date	
Scale	1:100 @ A3