



**TALAH ROSE
DEVELOPMENTS**


**9 RIVERVIEW ROAD, MARKHAM
ON L3P 1E4 T: 416.827.4466**

ISSUED TO:


No.	Description	Date

NO.	DESCRIPTION	DATE

SECTION A

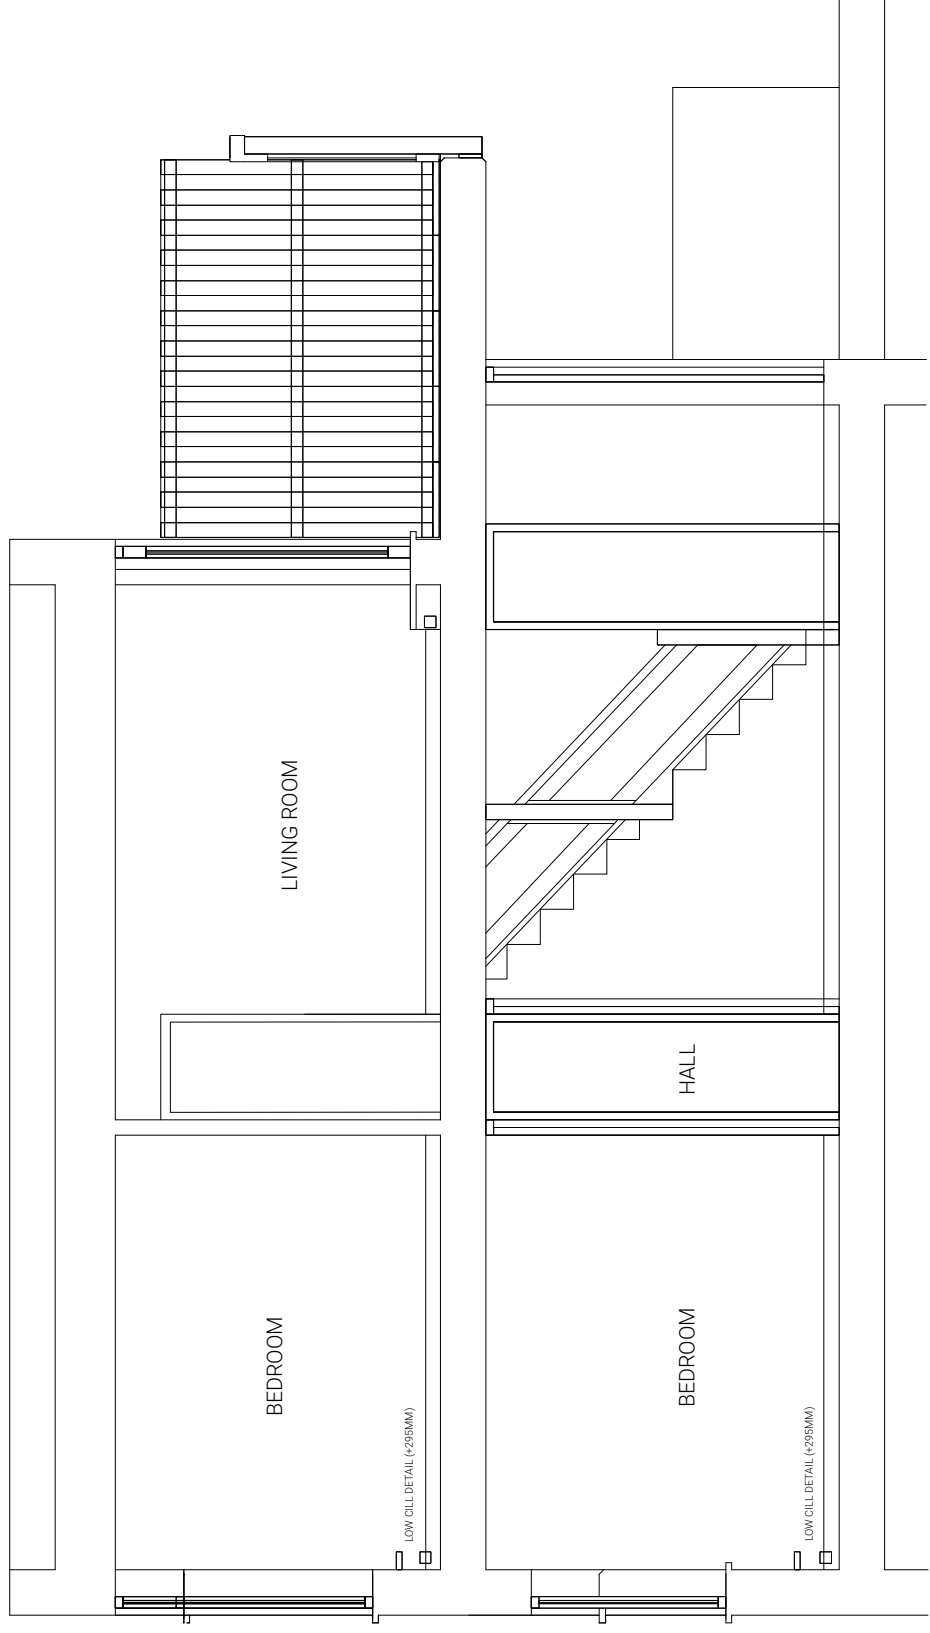

SECTION B

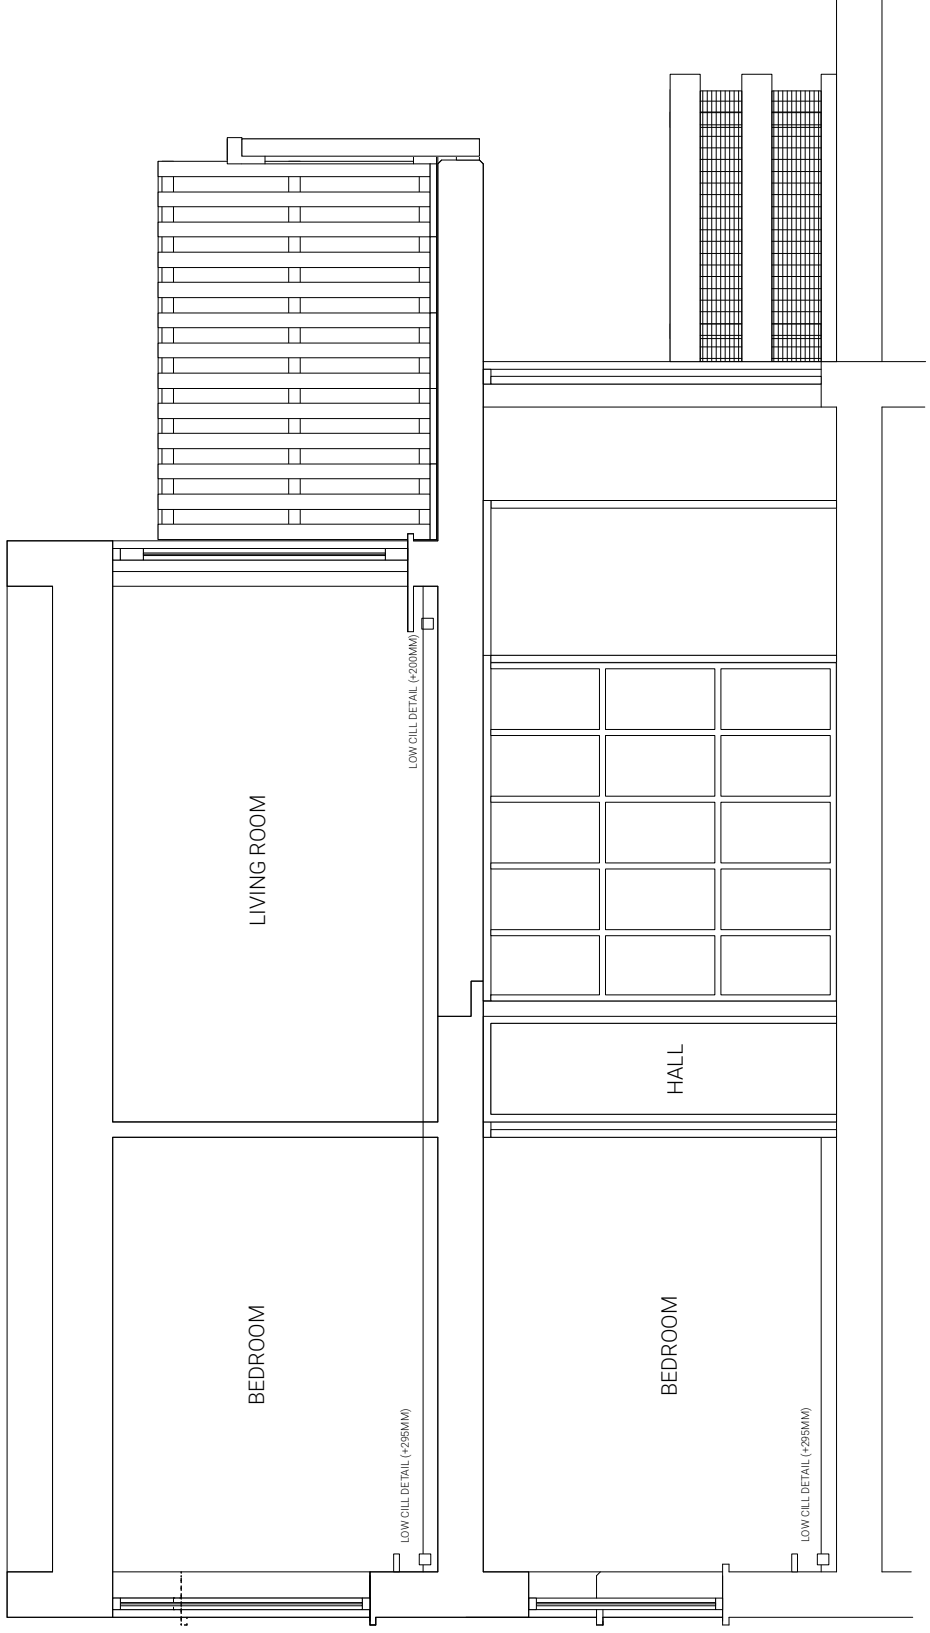

PROJECT TITLE:

21 DUNBOYNE ROAD

**DRAWING TITLE:
EXISTING ELEVATION
PLANS**

SCALE:	A3	1:50
DATE:	AUG.25.2022	
DRAWN BY:	FARNAZ ARI	
CHECKED BY:		

A1