




1 TYPICAL SOIL PROFILE GRASS GT01 - NEW LAWN
Scale: 1:10

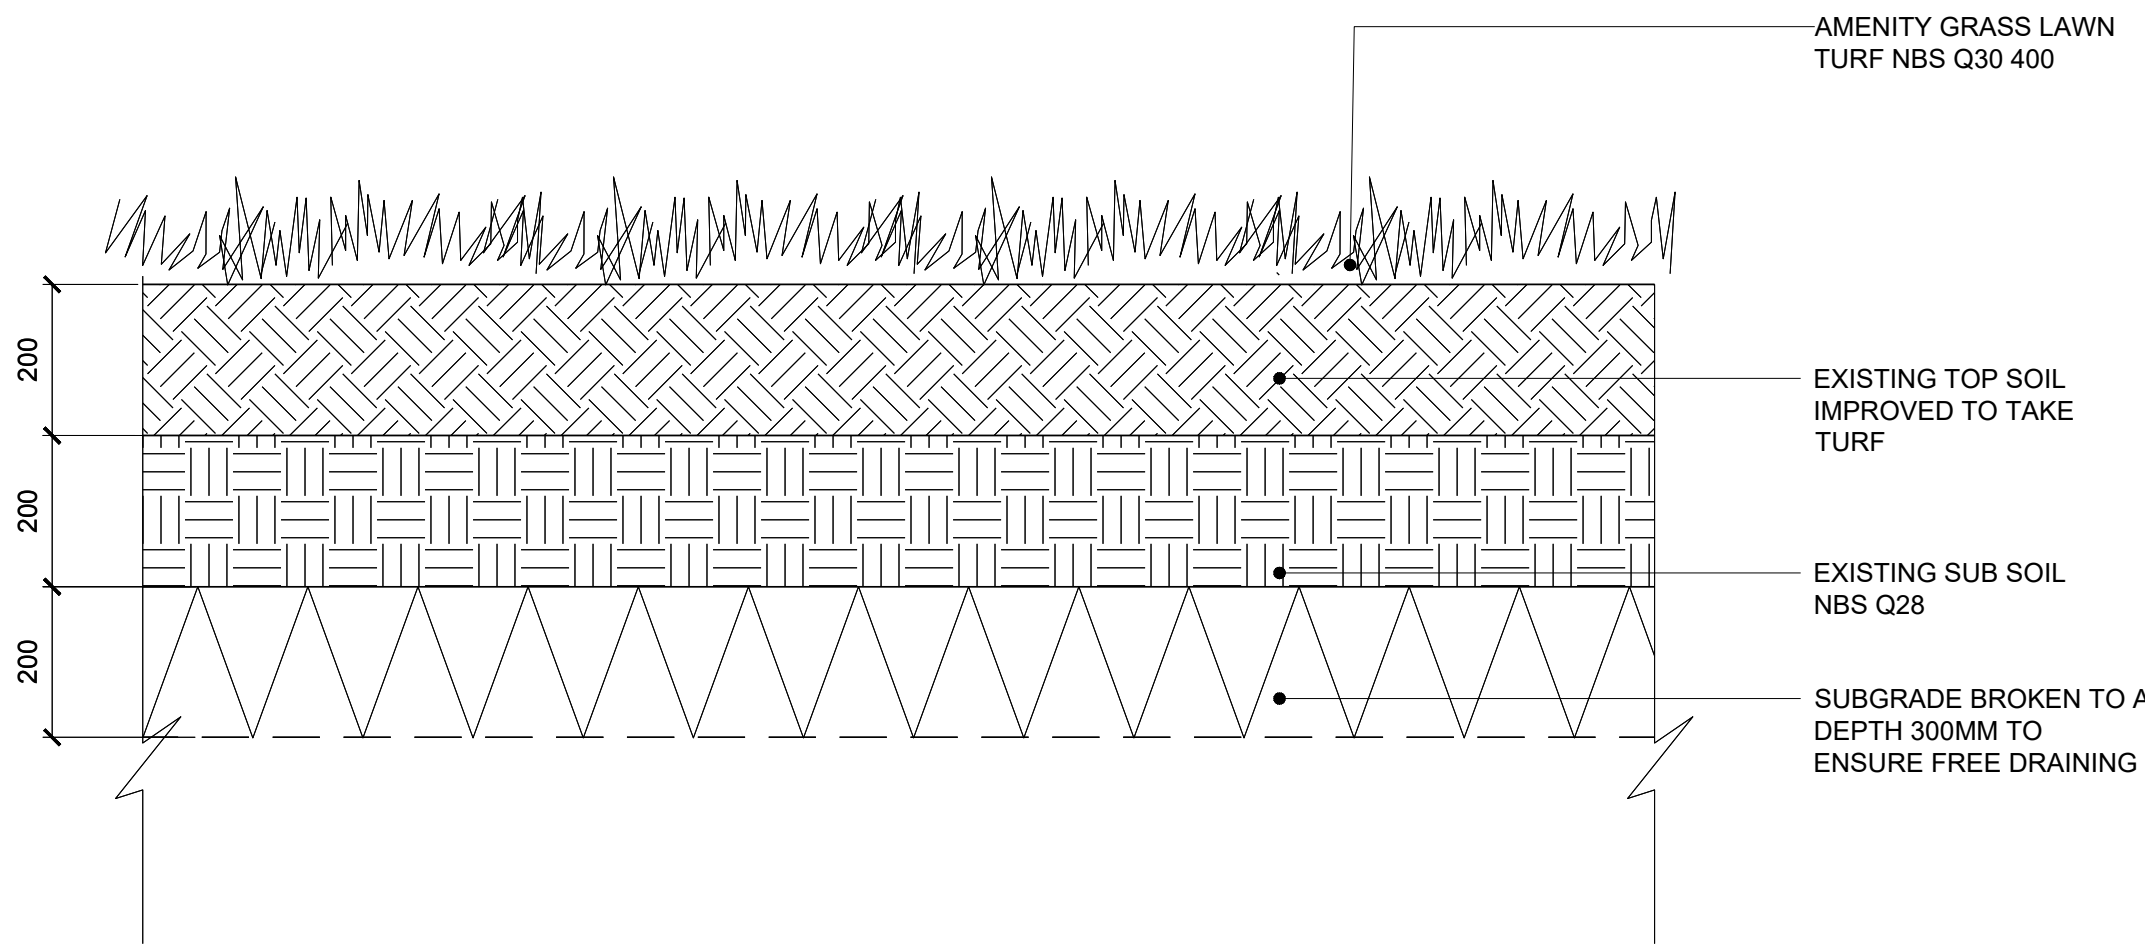


3 TYPICAL SOIL PROFILE GRASS GT01 - PLAY AREA
Scale: 1:10

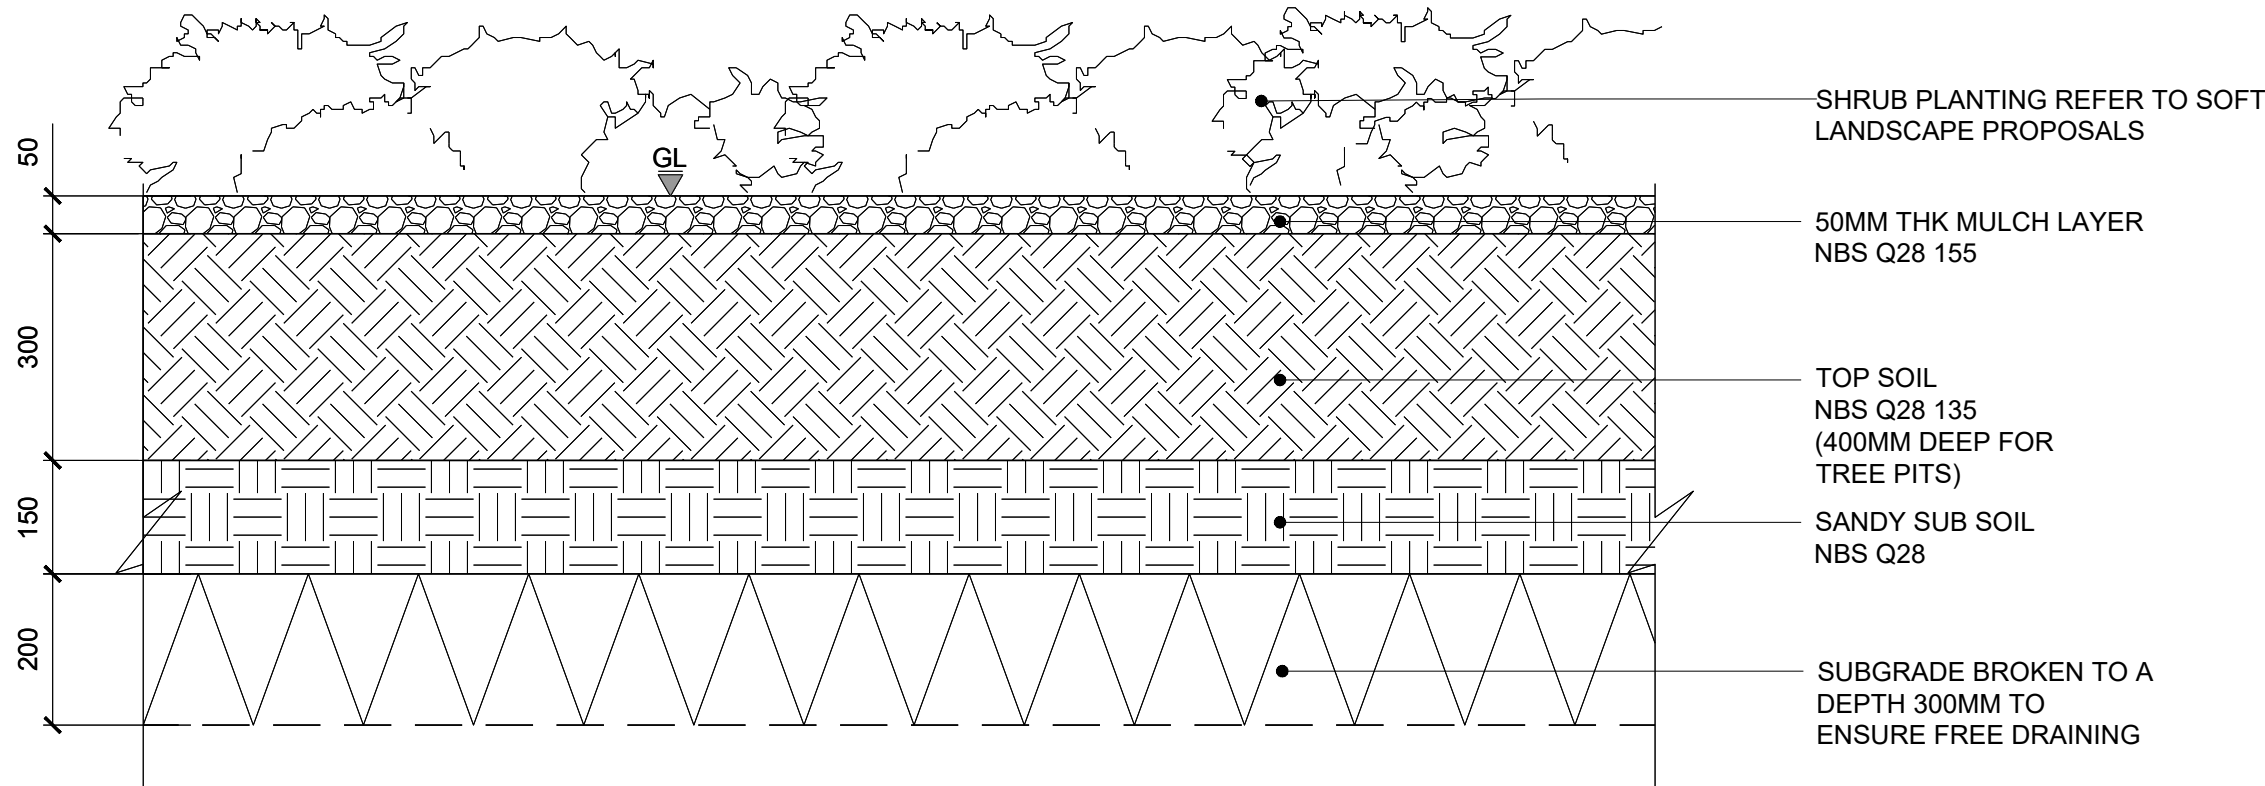

4 TYPICAL SOIL PROFILE SHRUB PLANTING
Scale: 1:10

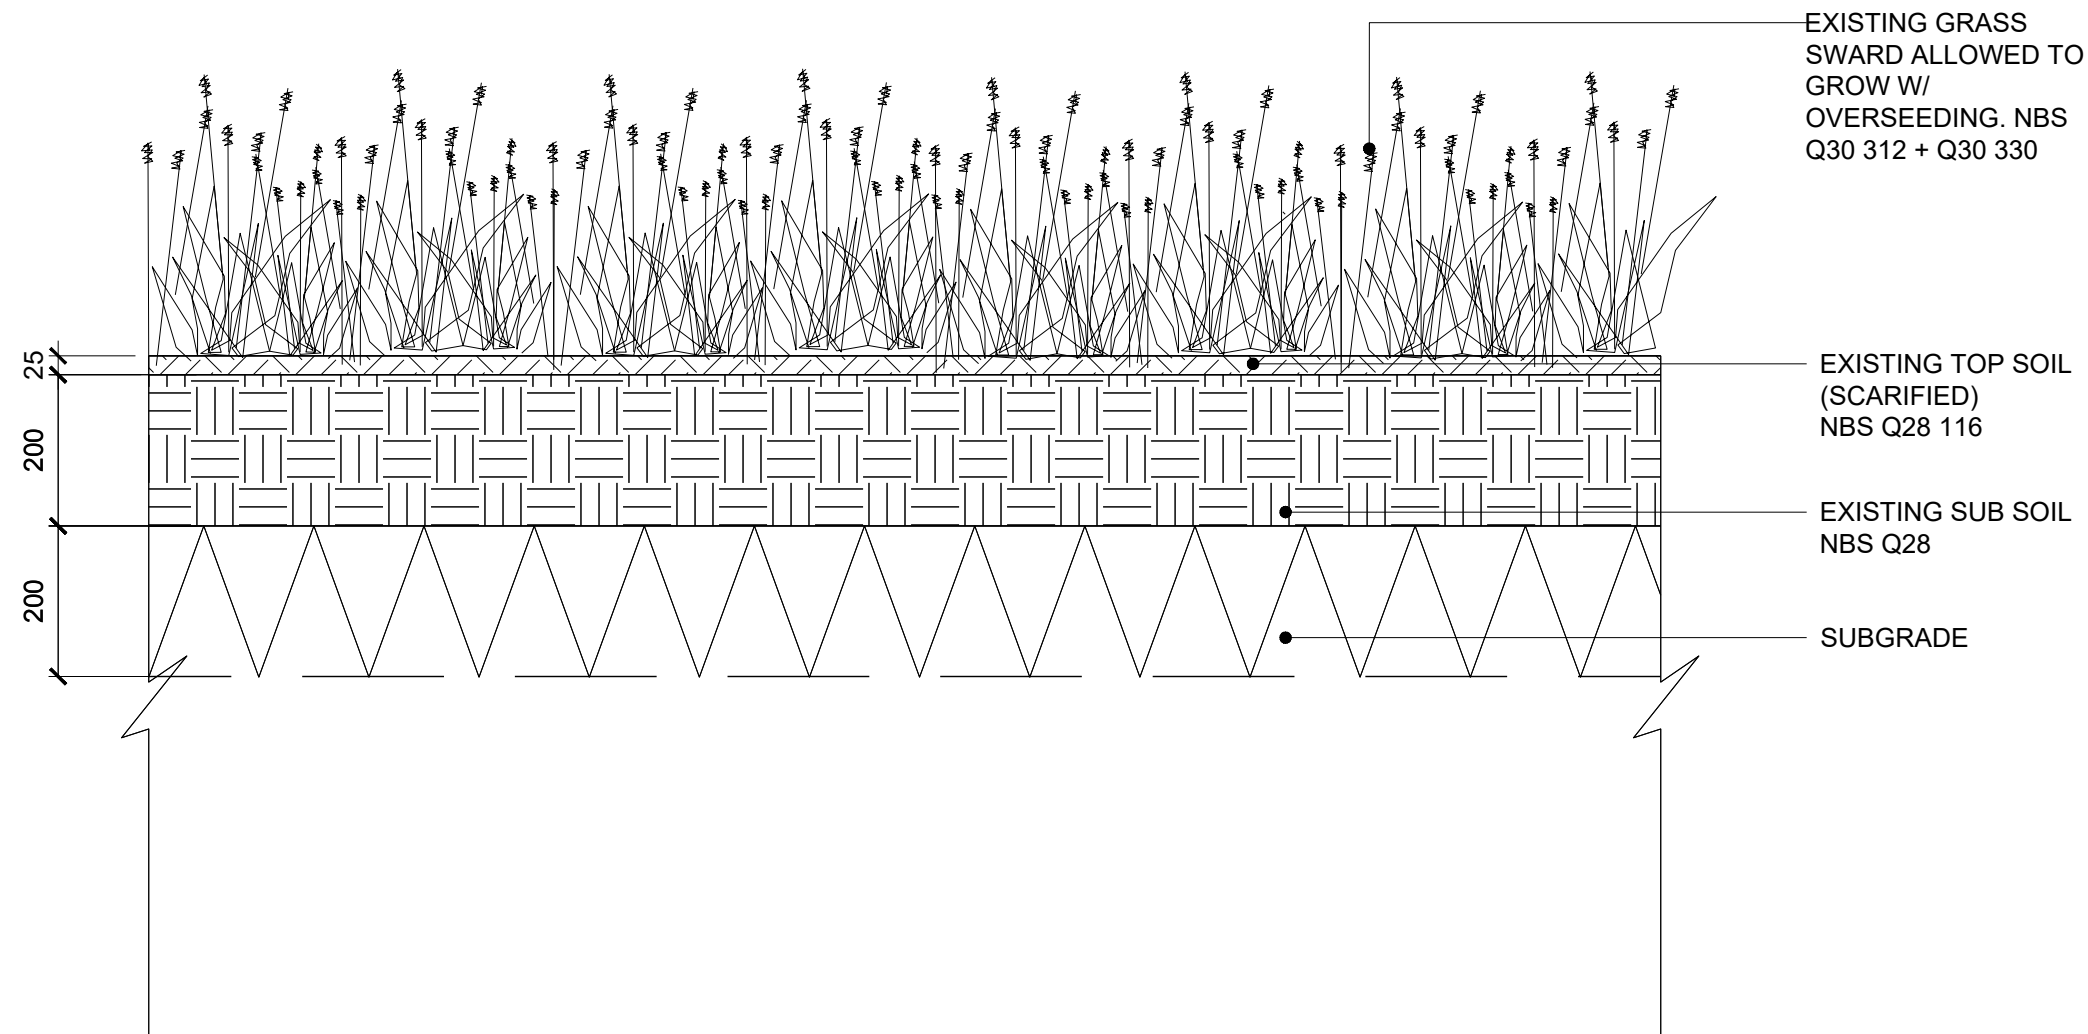

2 TYPICAL SOIL PROFILE WILDFLOWER GT02
Scale: 1:10

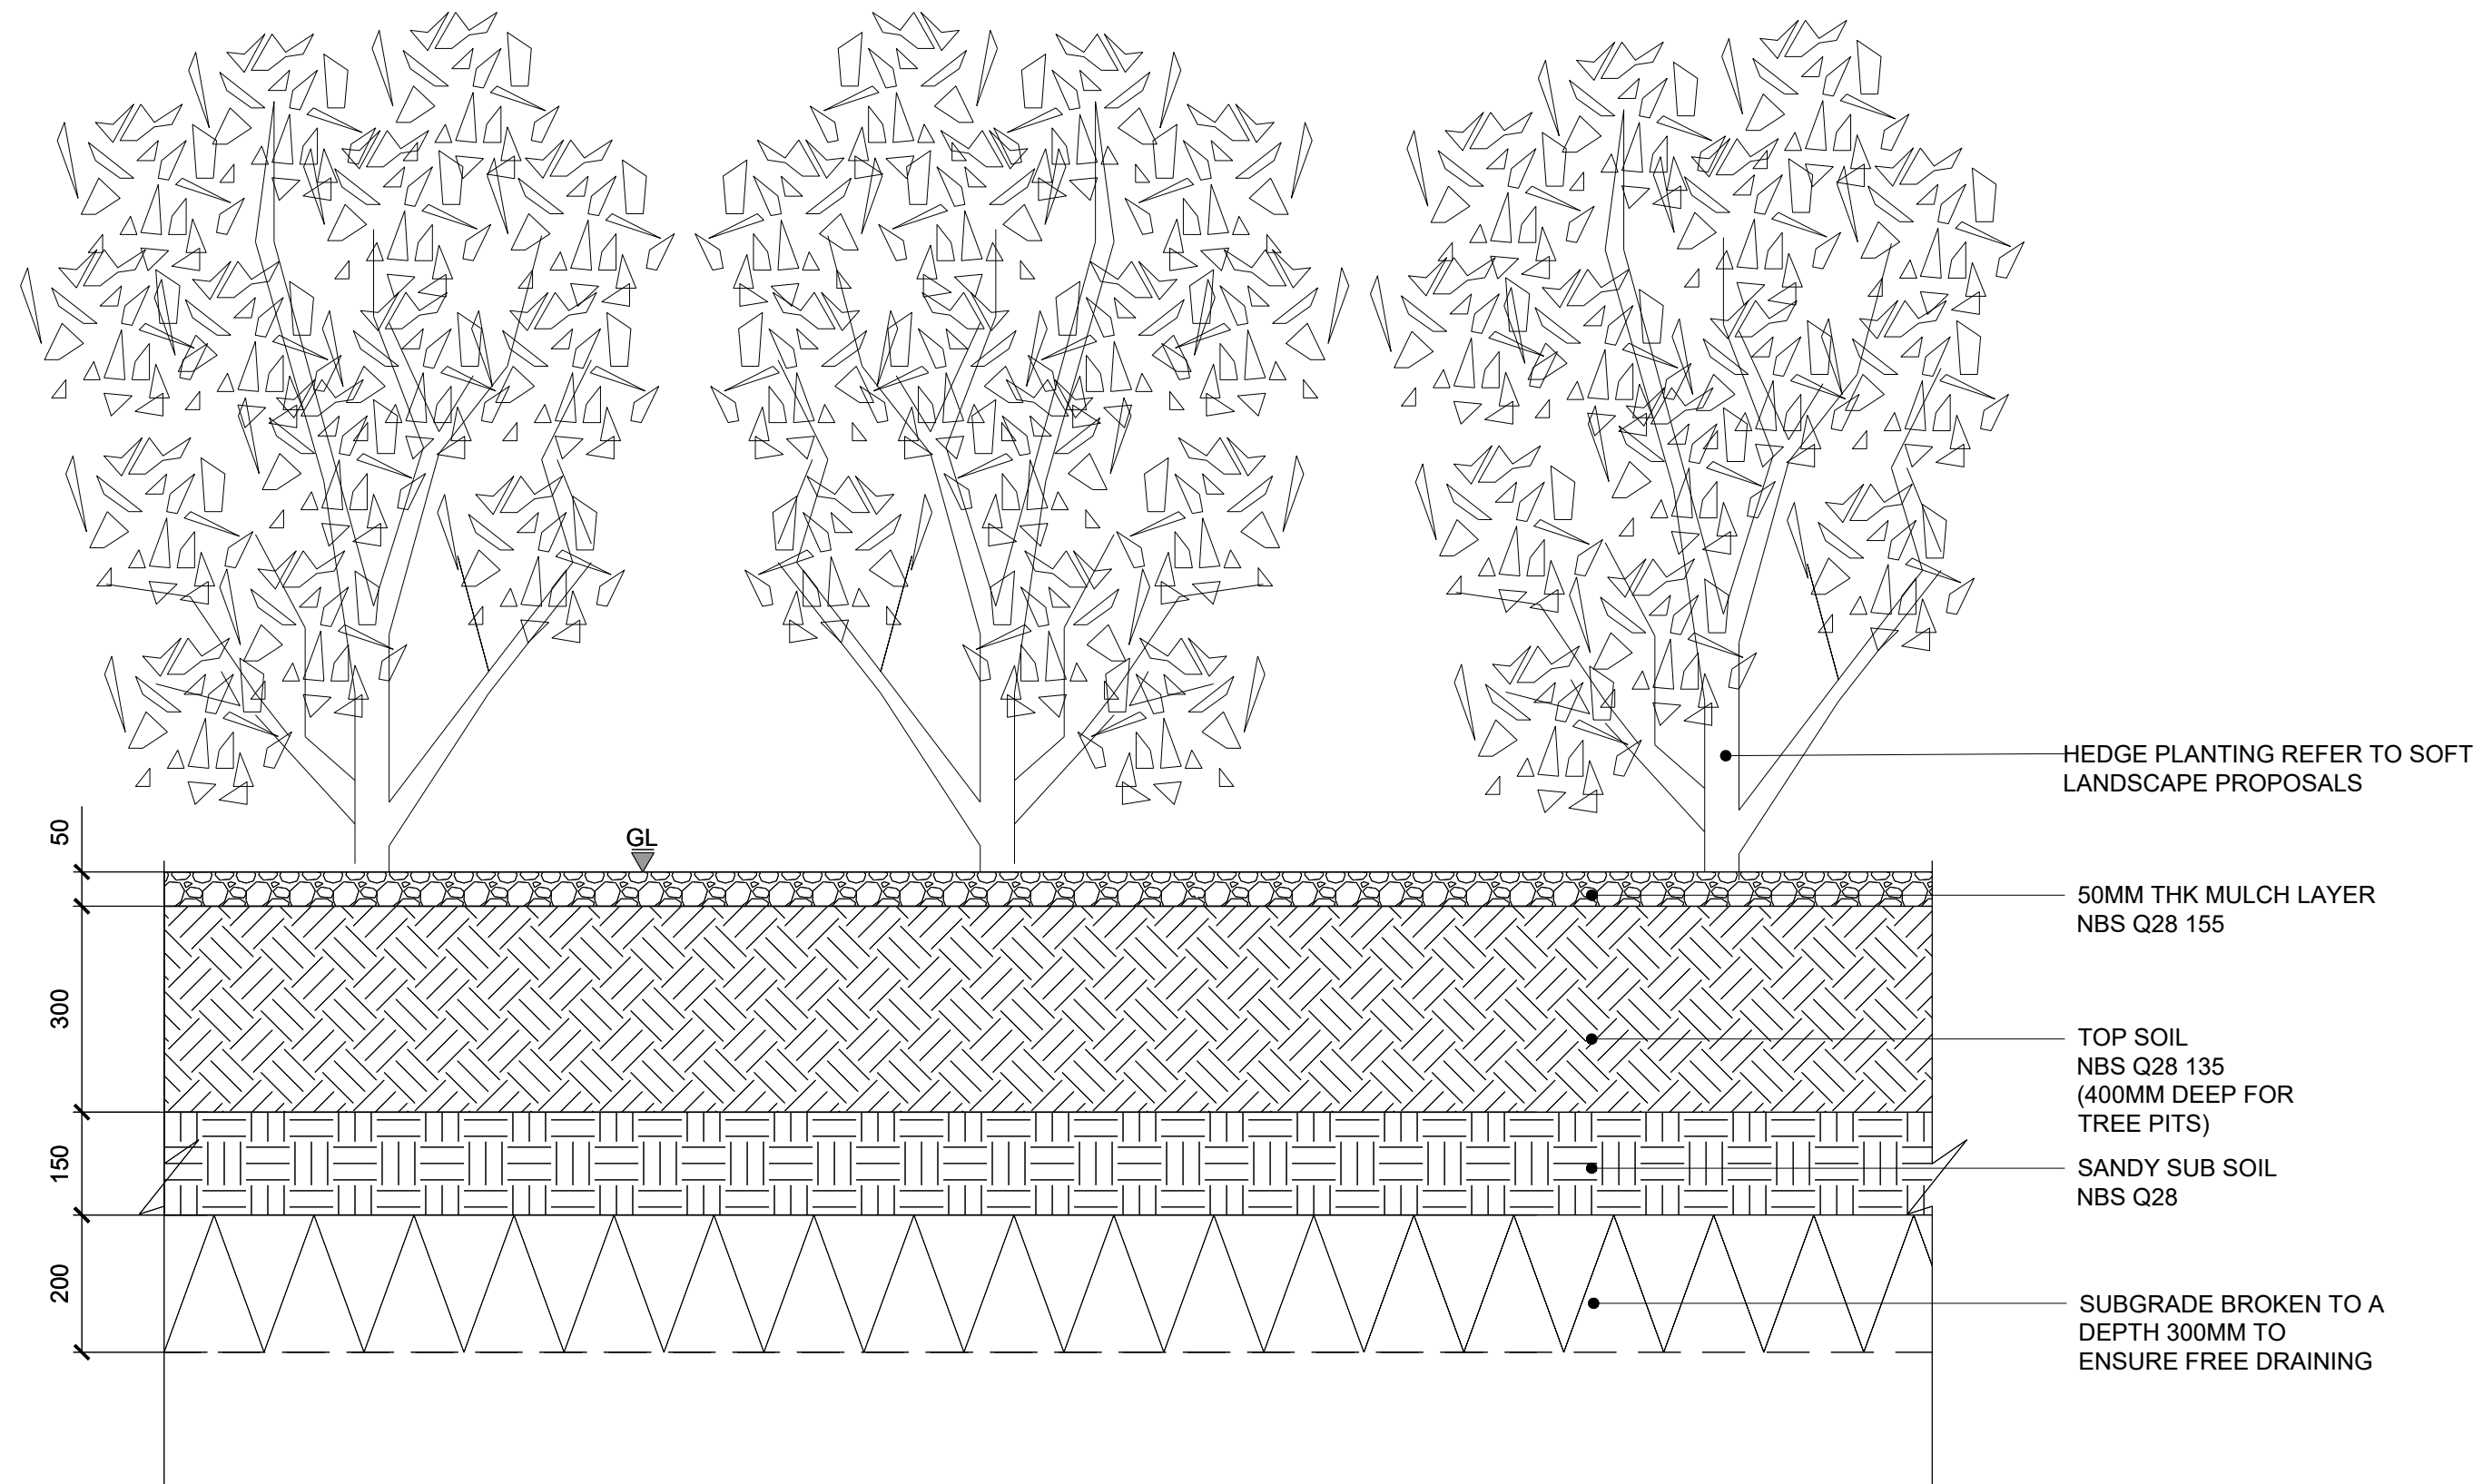

5 TYPICAL SOIL PROFILE HEDGE PLANTING
Scale: 1:10