

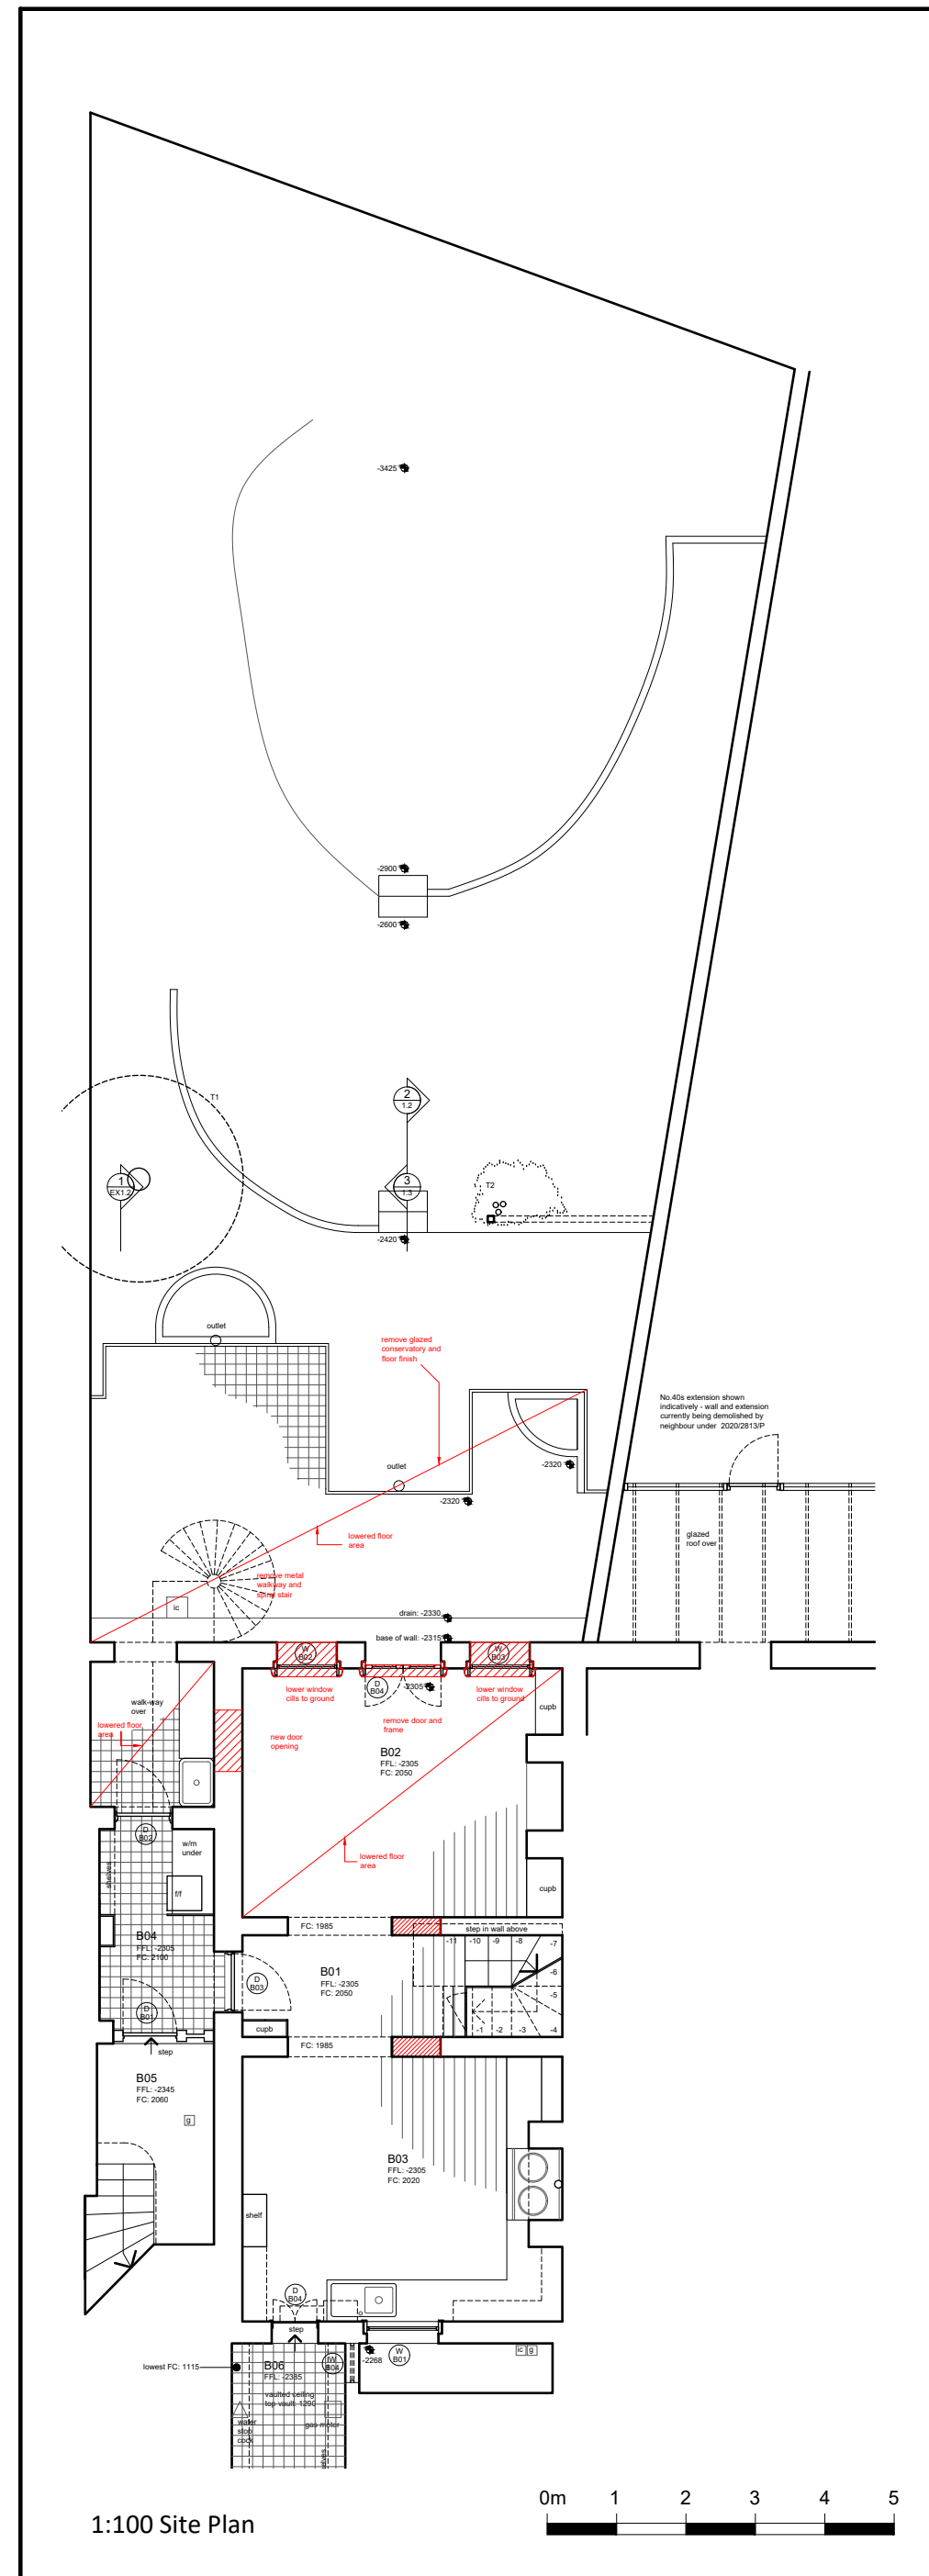
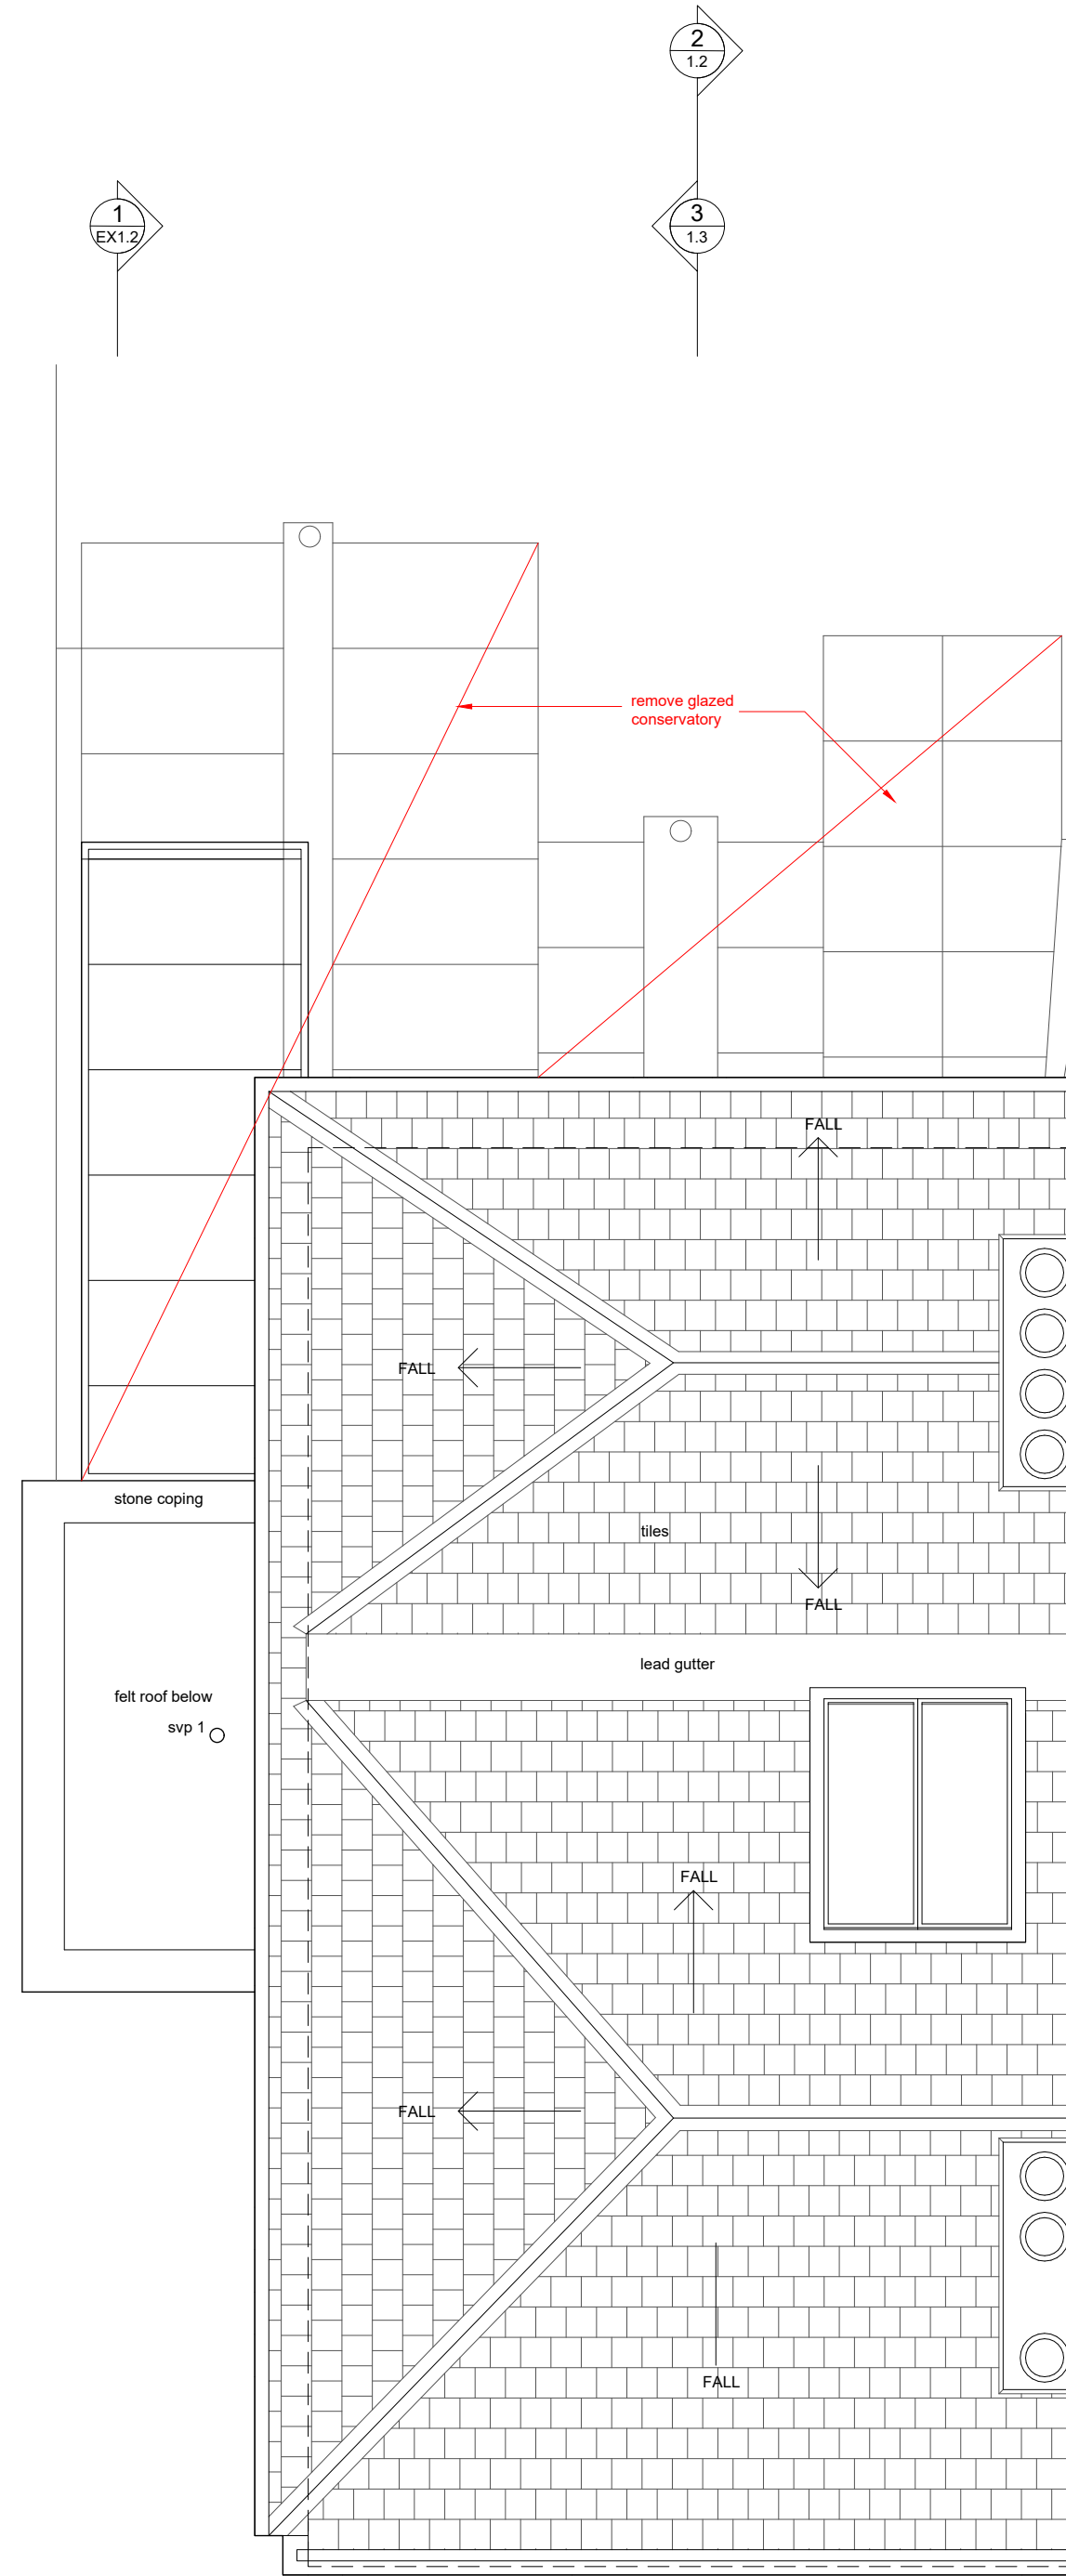


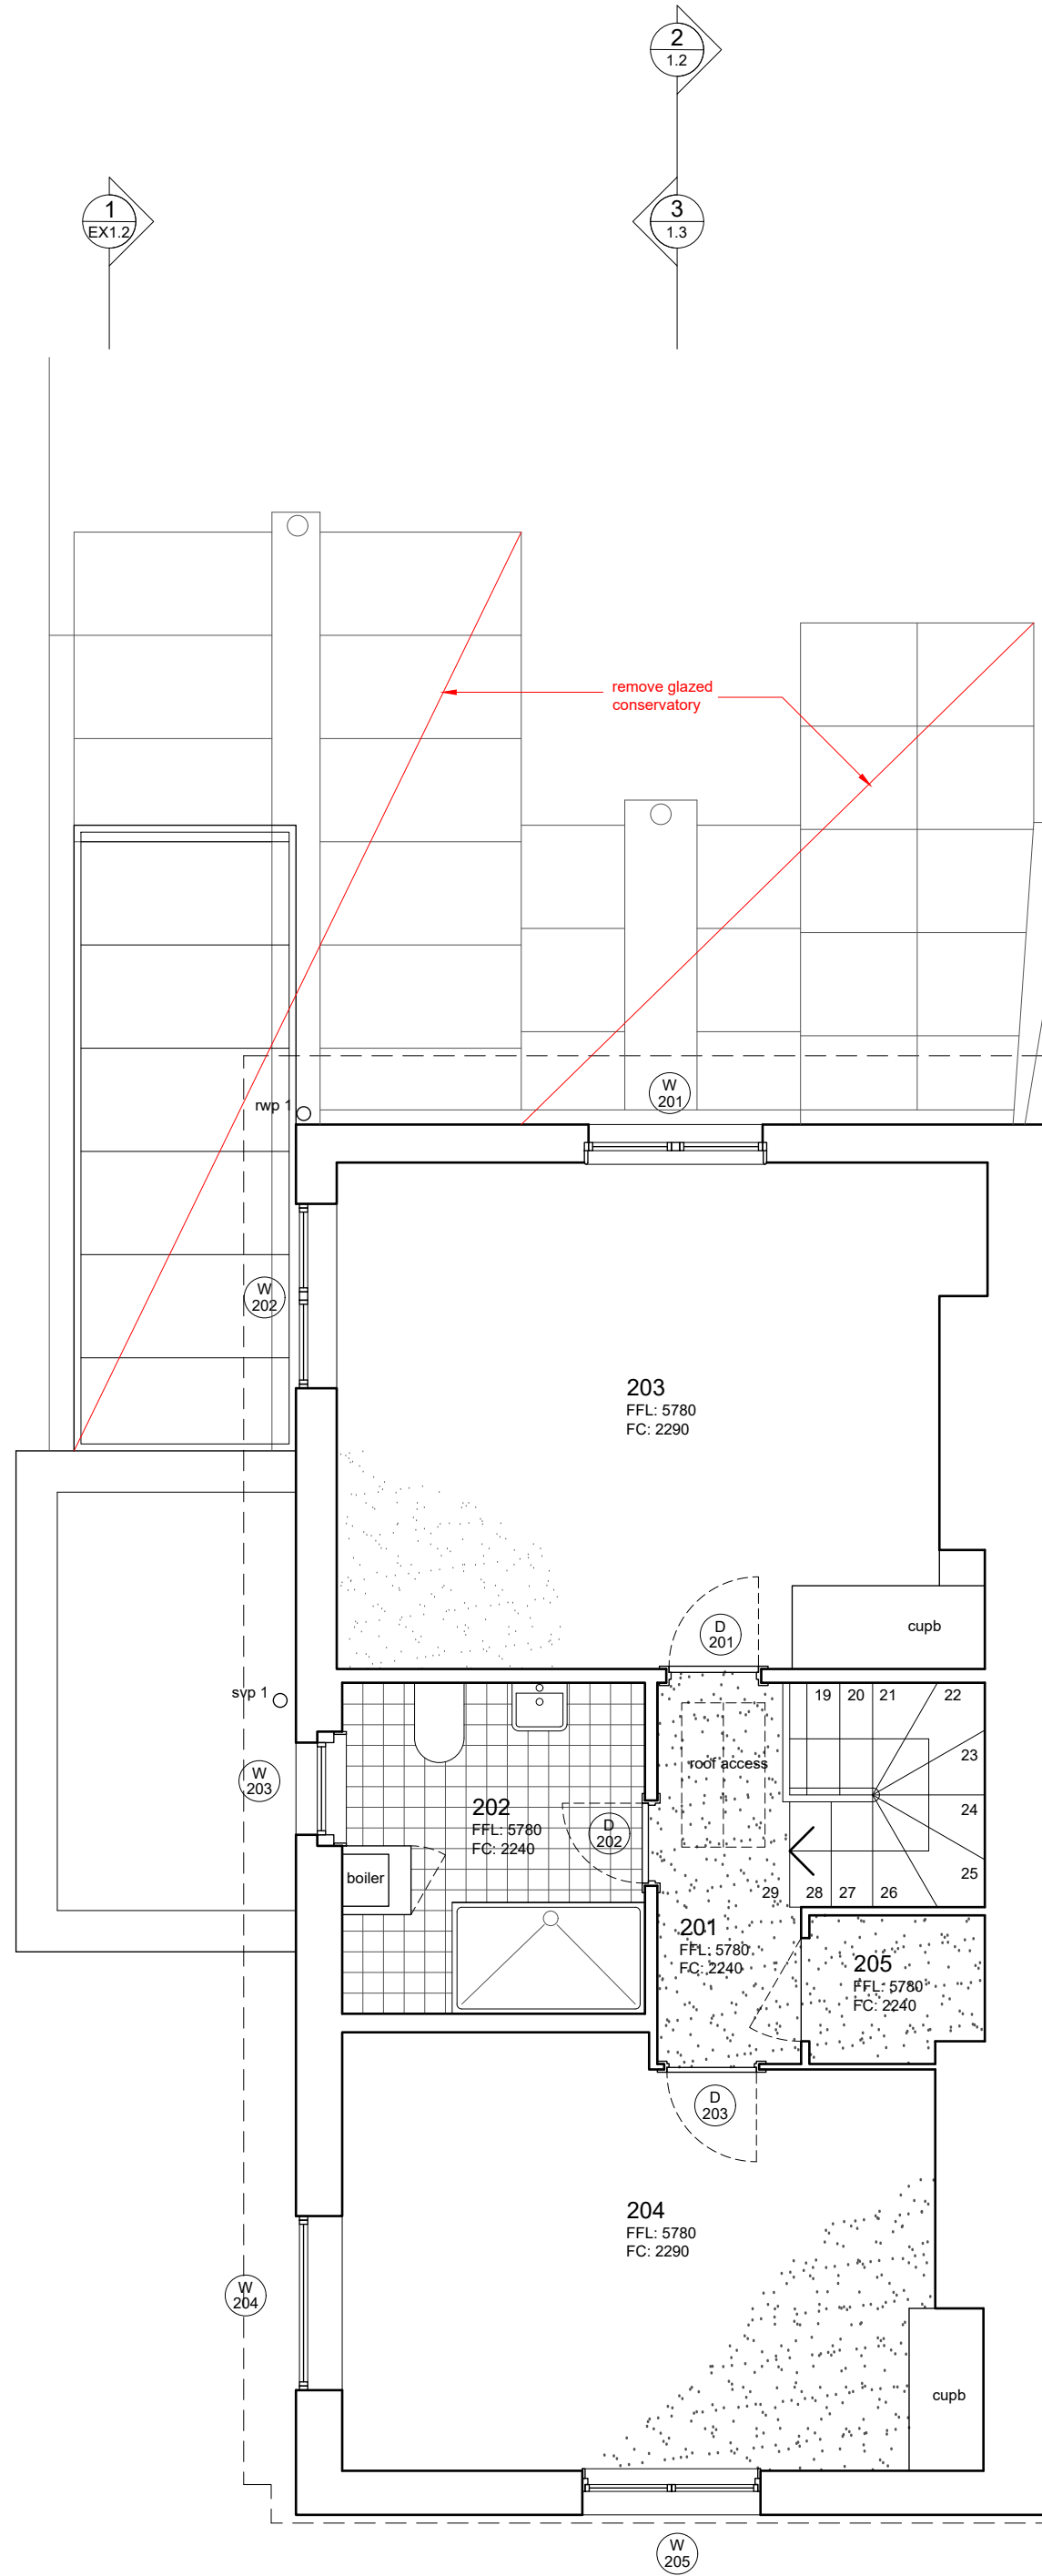

Areas to be demolished/ stripping out

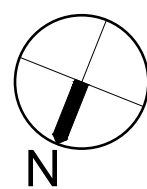

Second floor

Roof Plan

0m 1 2 3		
Revisions	Description	Date
-	Initial issue	21/02/22
1. Do not scale from drawing 2. To be read in conjunction with specifications and schedules 3. All dimensions and notations are indicative and must be checked on site before purchasing or manufacturing any item or component 4. The architect or CA must be notified of any discrepancies immediately 5. The status of this drawing indicates its purpose and it should not be used for any other reason		
James Lambert Architects Ltd www.jameslambert.london T +44(0)20 7608 0833		
Project	Status	Scale
39 Downshire Hill	Planning	1:50
Title	Paper	Revision
Existing Plans (Demolition)	A1	
Drw No.		
39DH PA02 EX 0.2	-	