



Arthouse Home Interiors LTD
30 Chatsworth avenue SW20 8JZ
Mob.: +44(0)7903898889
arthouse07@gmail.com

NOTES:
THIS DRAWING IS NOT TO BE SCALED.
ALL DIMENSIONS ARE TO BE CHECKED ON SITE
AND ANY DISCREPANCIES OR ERRORS ARE TO BE
REPORTED TO THE ARCHITECT PRIOR TO
COMMENCEMENT OF WORKS

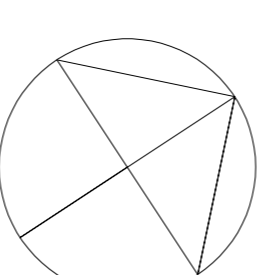

Dimensions in meters

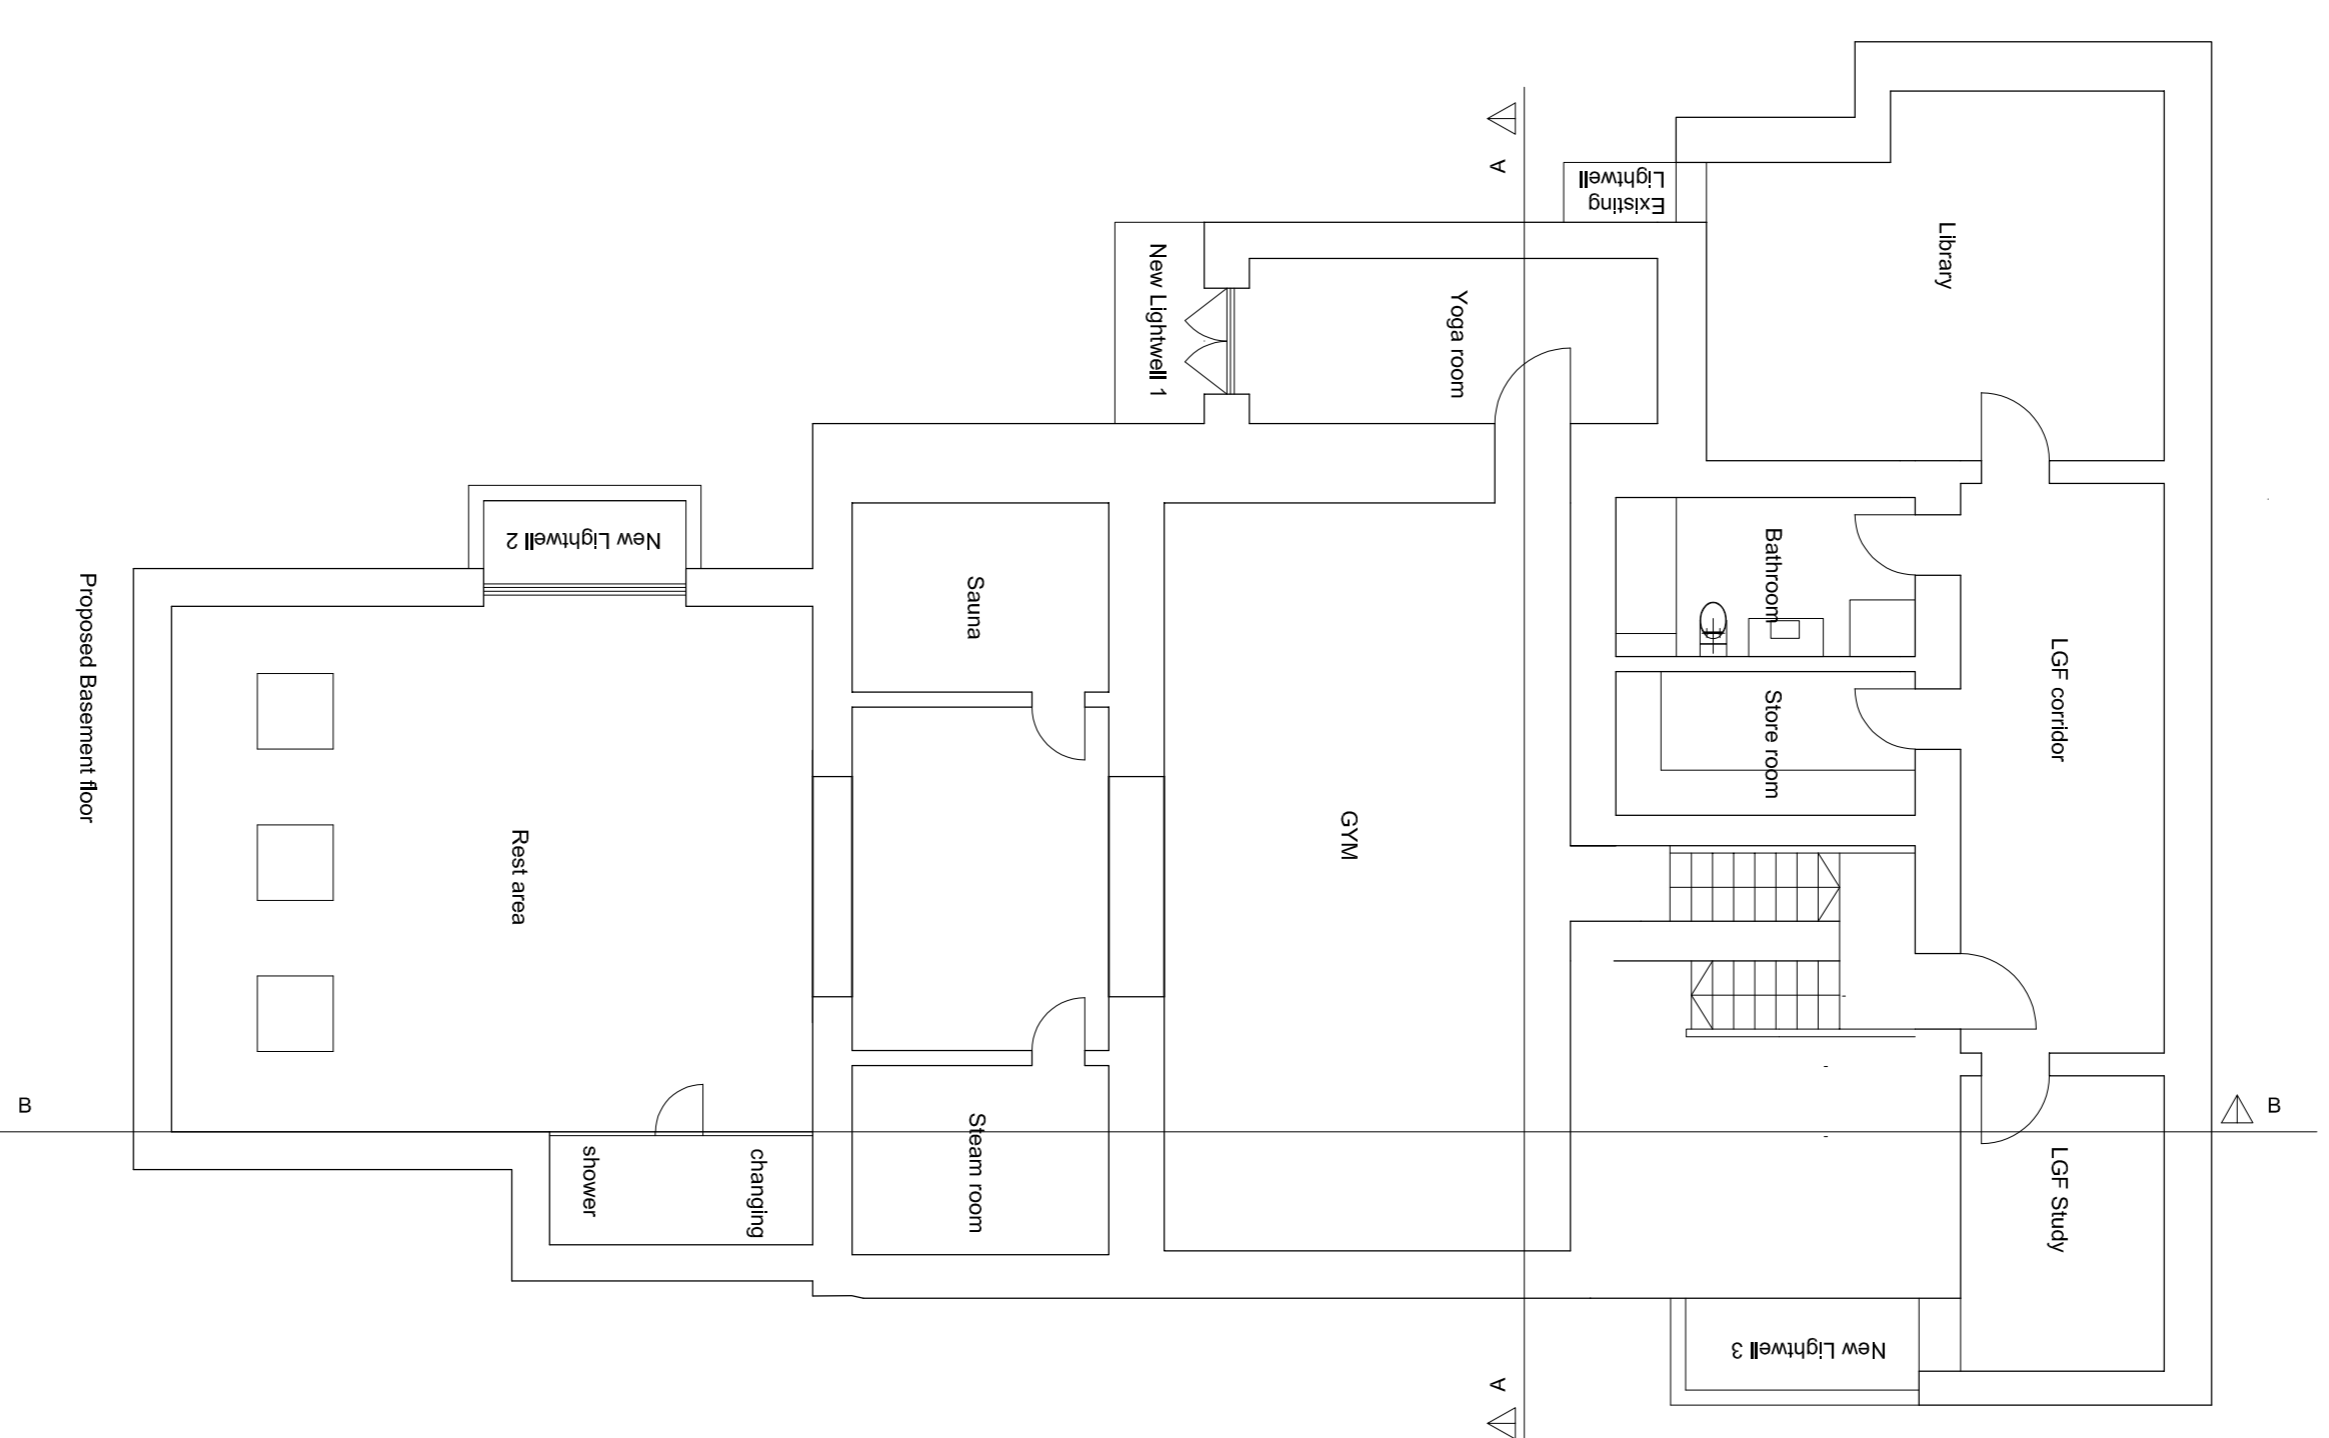

DATE	PROJECT		
10/04/15	35 Greville road London NW6 5JL		
SCALE	DRAWING TITLE		
1:100 at A1	Proposed basement plan		
JOB	SERIES	DRAWING NO.	REV.
71		71-1	

CHECKED: