


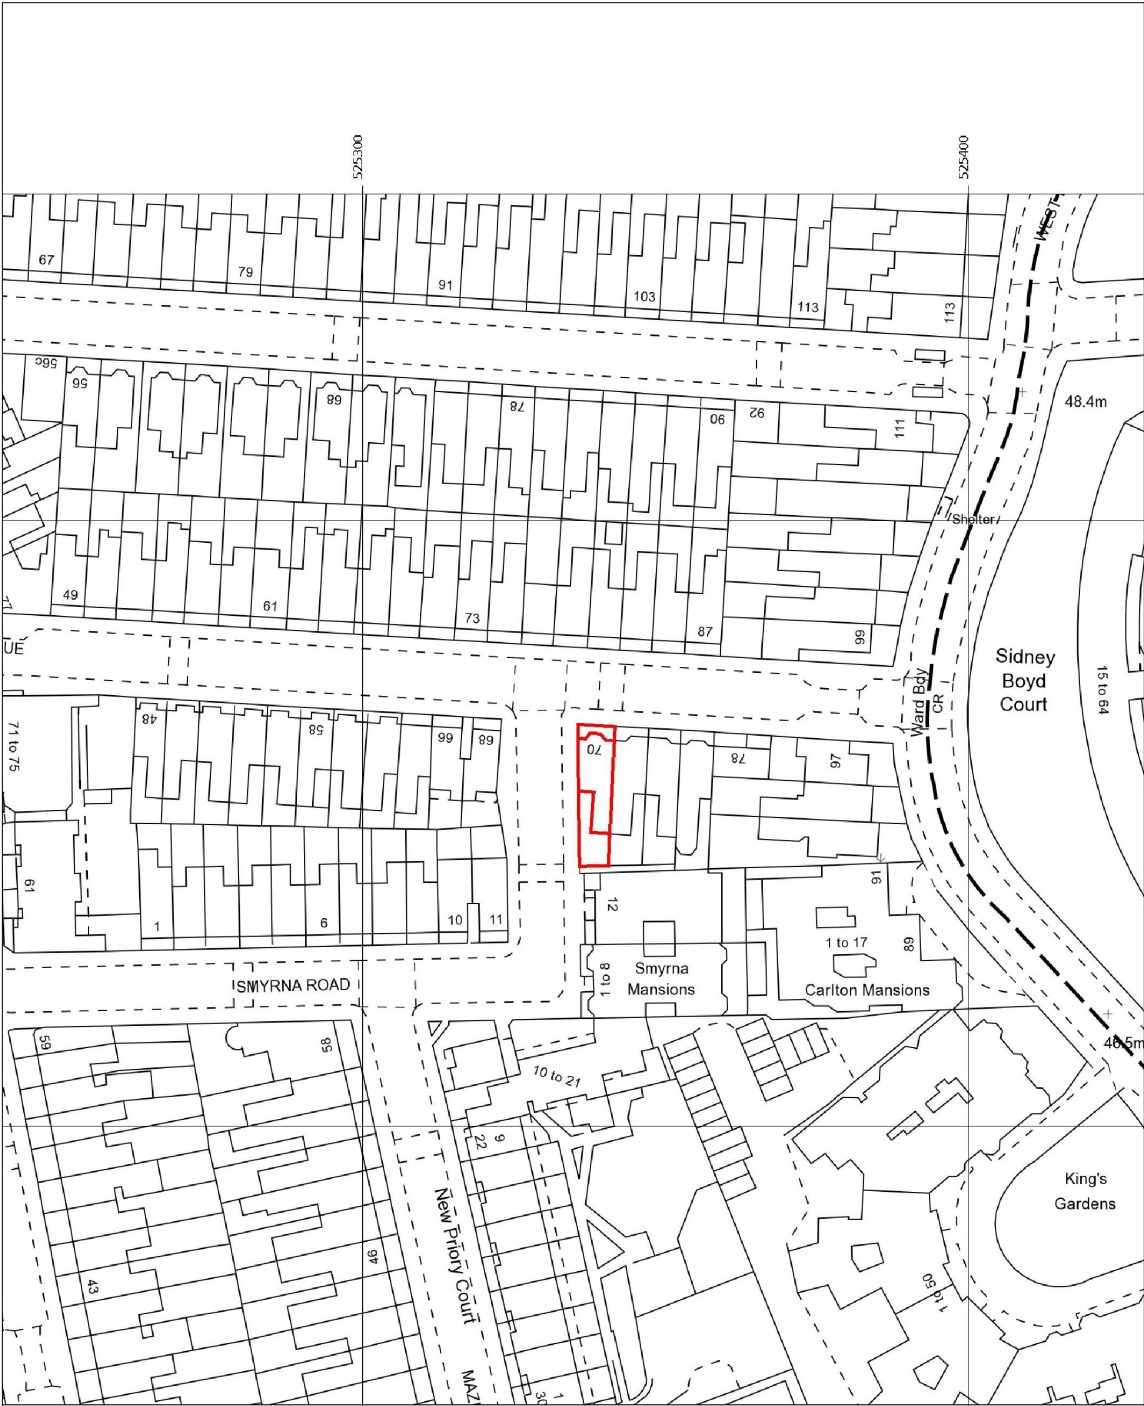
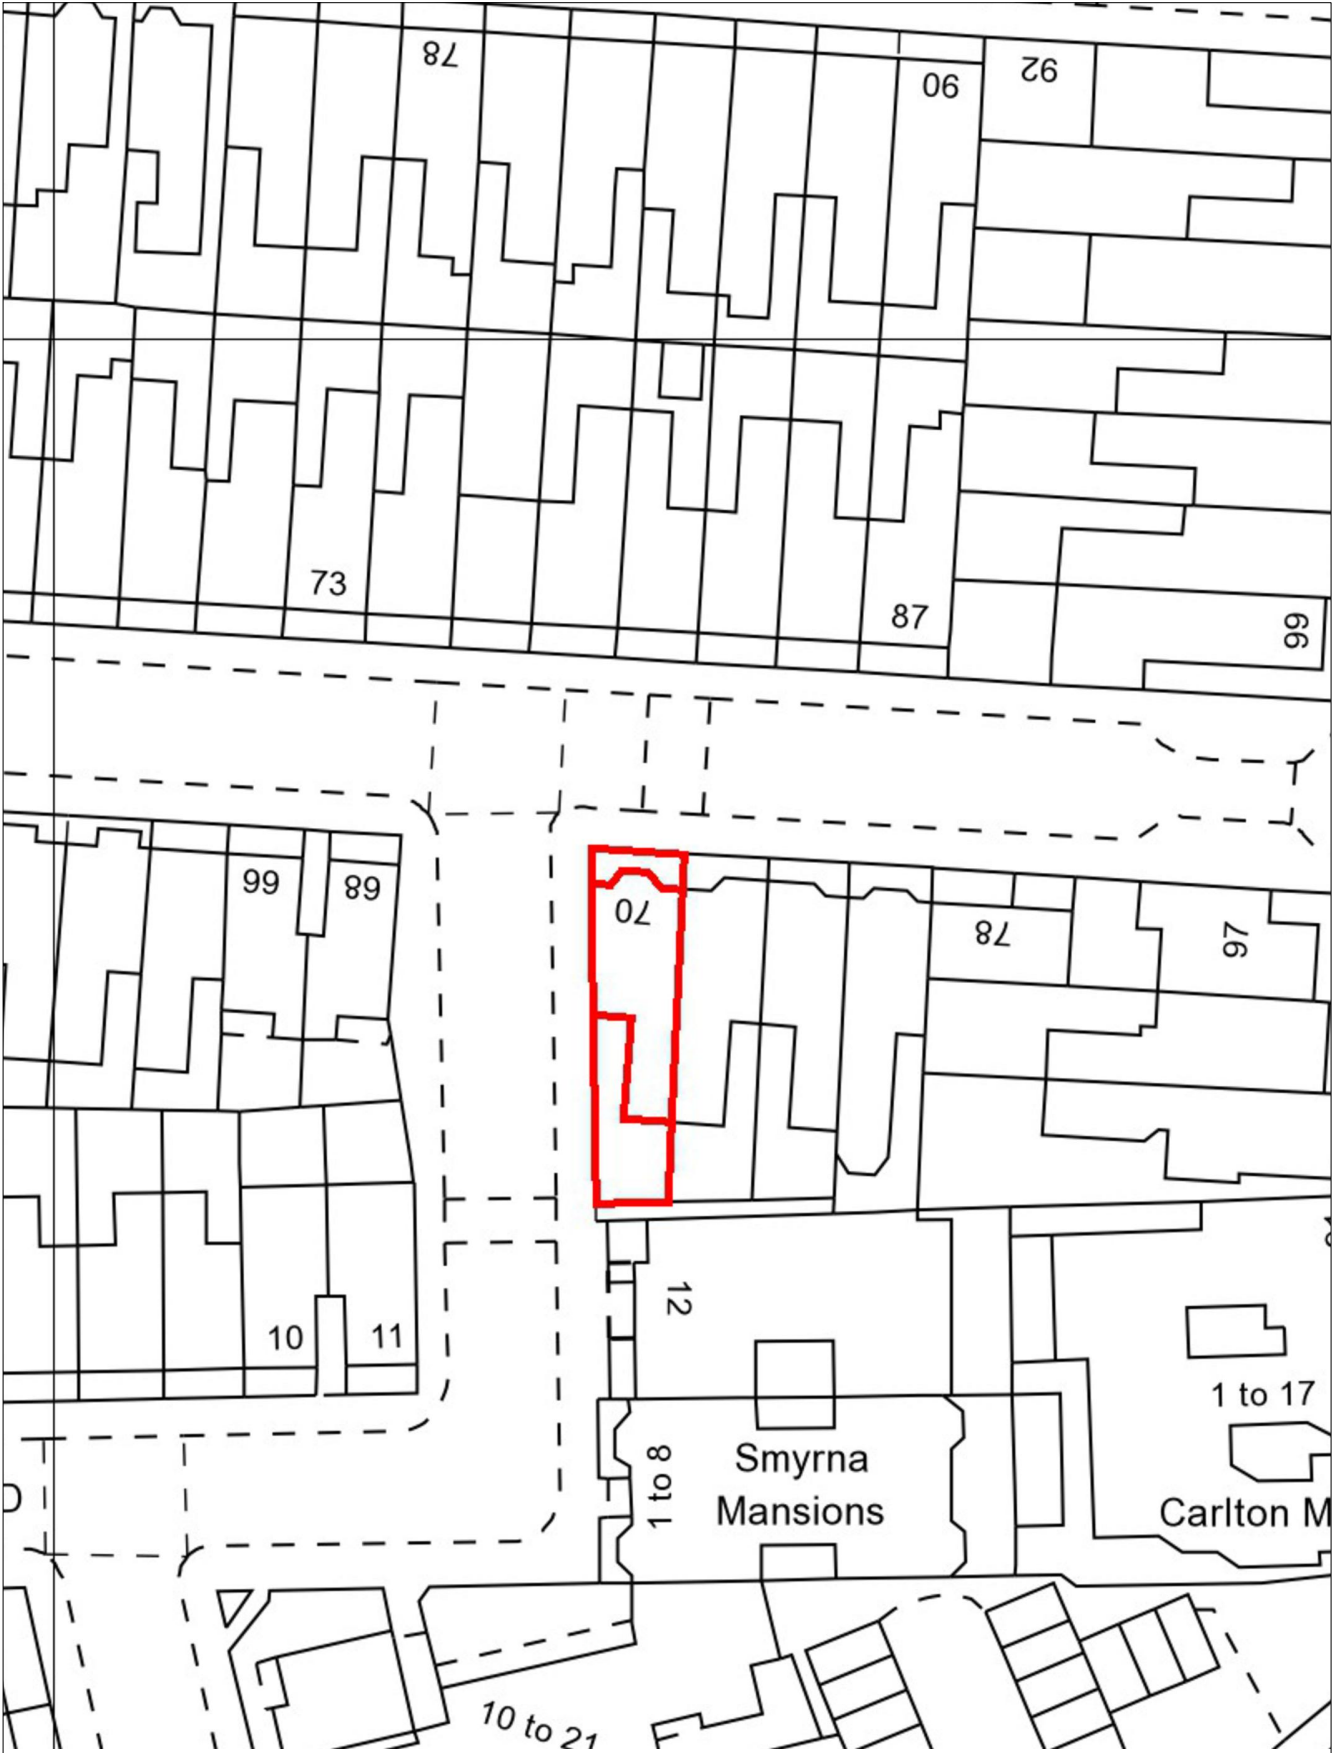
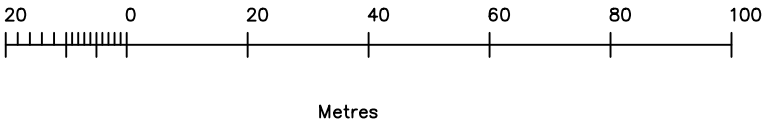


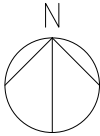

Location Plan 1:1250

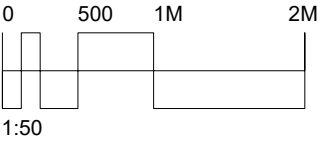

Block Plan 1:500

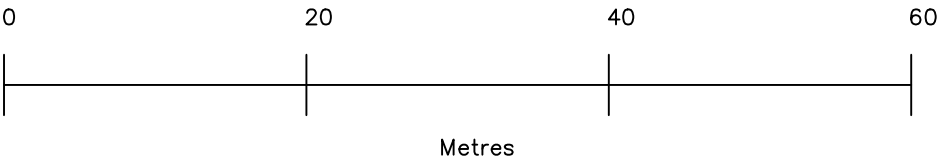

FELIXDB

12 Chichester Road
London NW6 5QN
t. 07966264656
felix@felixdb.co.uk

drawing no.	FDB-70GA-A001 -1
title:	LOCATION AND BLOCK PLAN
project:	70 GASCONY AVENUE NW6 4NE
date:	25/11/2021 16:38:51
revision no.	1
drawn by:	F.P
scale:	1:1250@A3, 1:500@A3

dimensions to be checked on site before construction