


NOTES

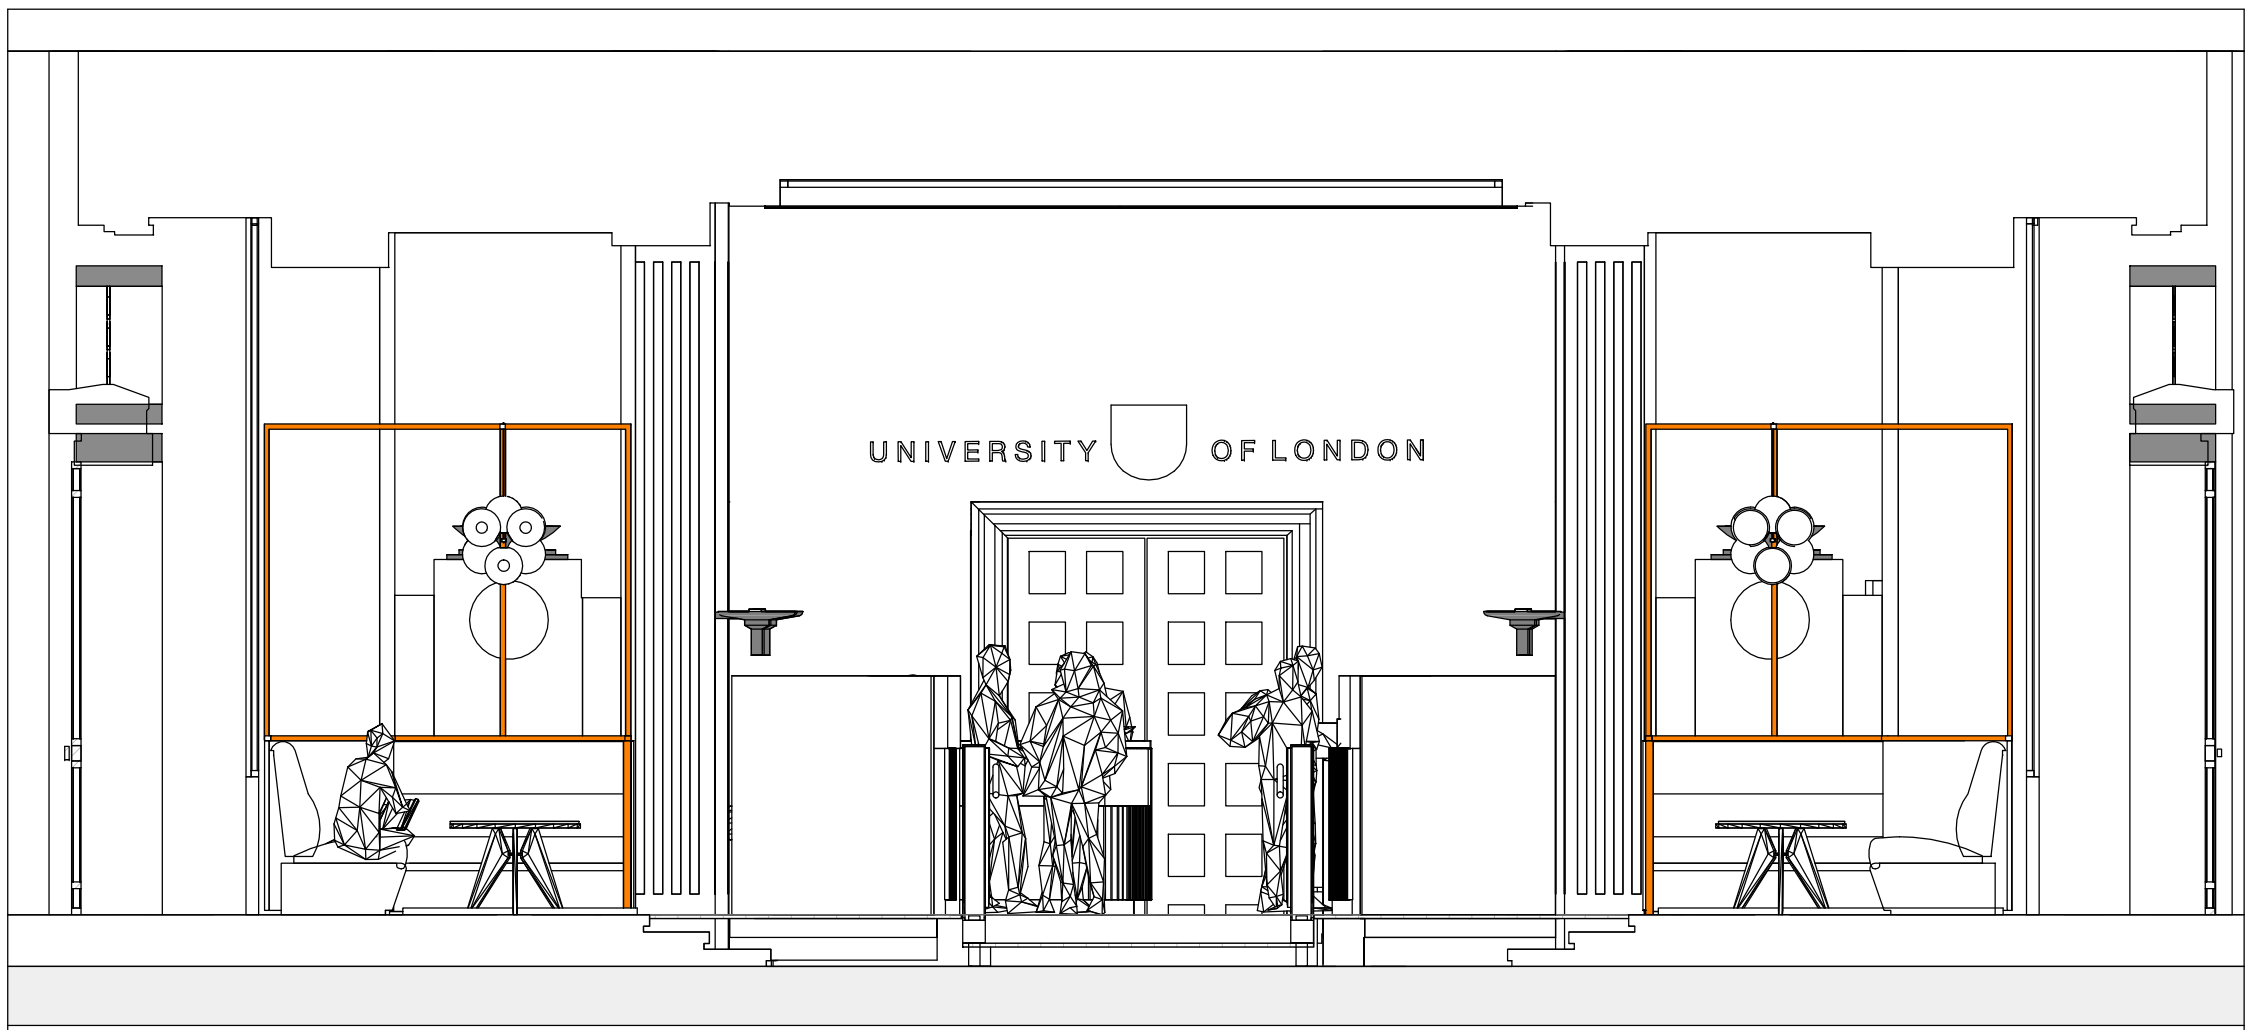


1 Proposed Internal Elevation B-B  
1 : 50



2 Proposed Internal Elevation B-B1  
1 : 50

KEY PLAN

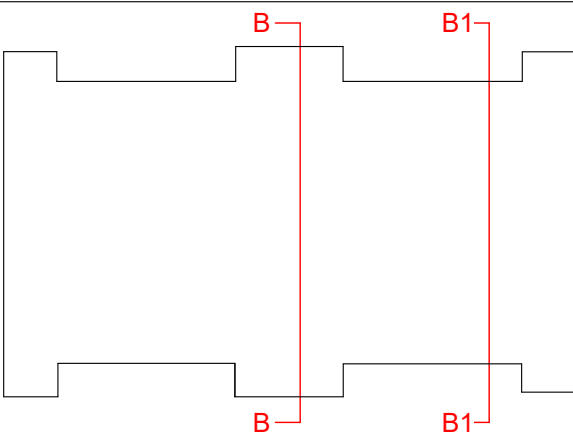

REVISION DESCRIPTION

DRAWN

CHECKED

DATE

REVISION DESCRIPTION

DRAWN

CHECKED

DATE

REVISION DESCRIPTION

DRAWN

CHECKED

DATE

REVISION DESCRIPTION

DRAWN

CHECKED

DATE

**BDP.**

16 Brewhouse Yard  
Clackenwell  
London EC1V 4LJ  
United Kingdom  
T +44 (0)20 7812 8000  
F +44 (0)20 7812 8399  
www.bdp.com

PROJECT TITLE  
UoL Entrance Cloister

DRAWING TITLE  
Proposed Internal Elevations

DRAWING No.  
ENCL-BDP-00-DR-A-ZZ\_70\_60-1006

SCALE  
@ A1

1 : 50

DATE  
15/08/22

REVISION