



PLANNING

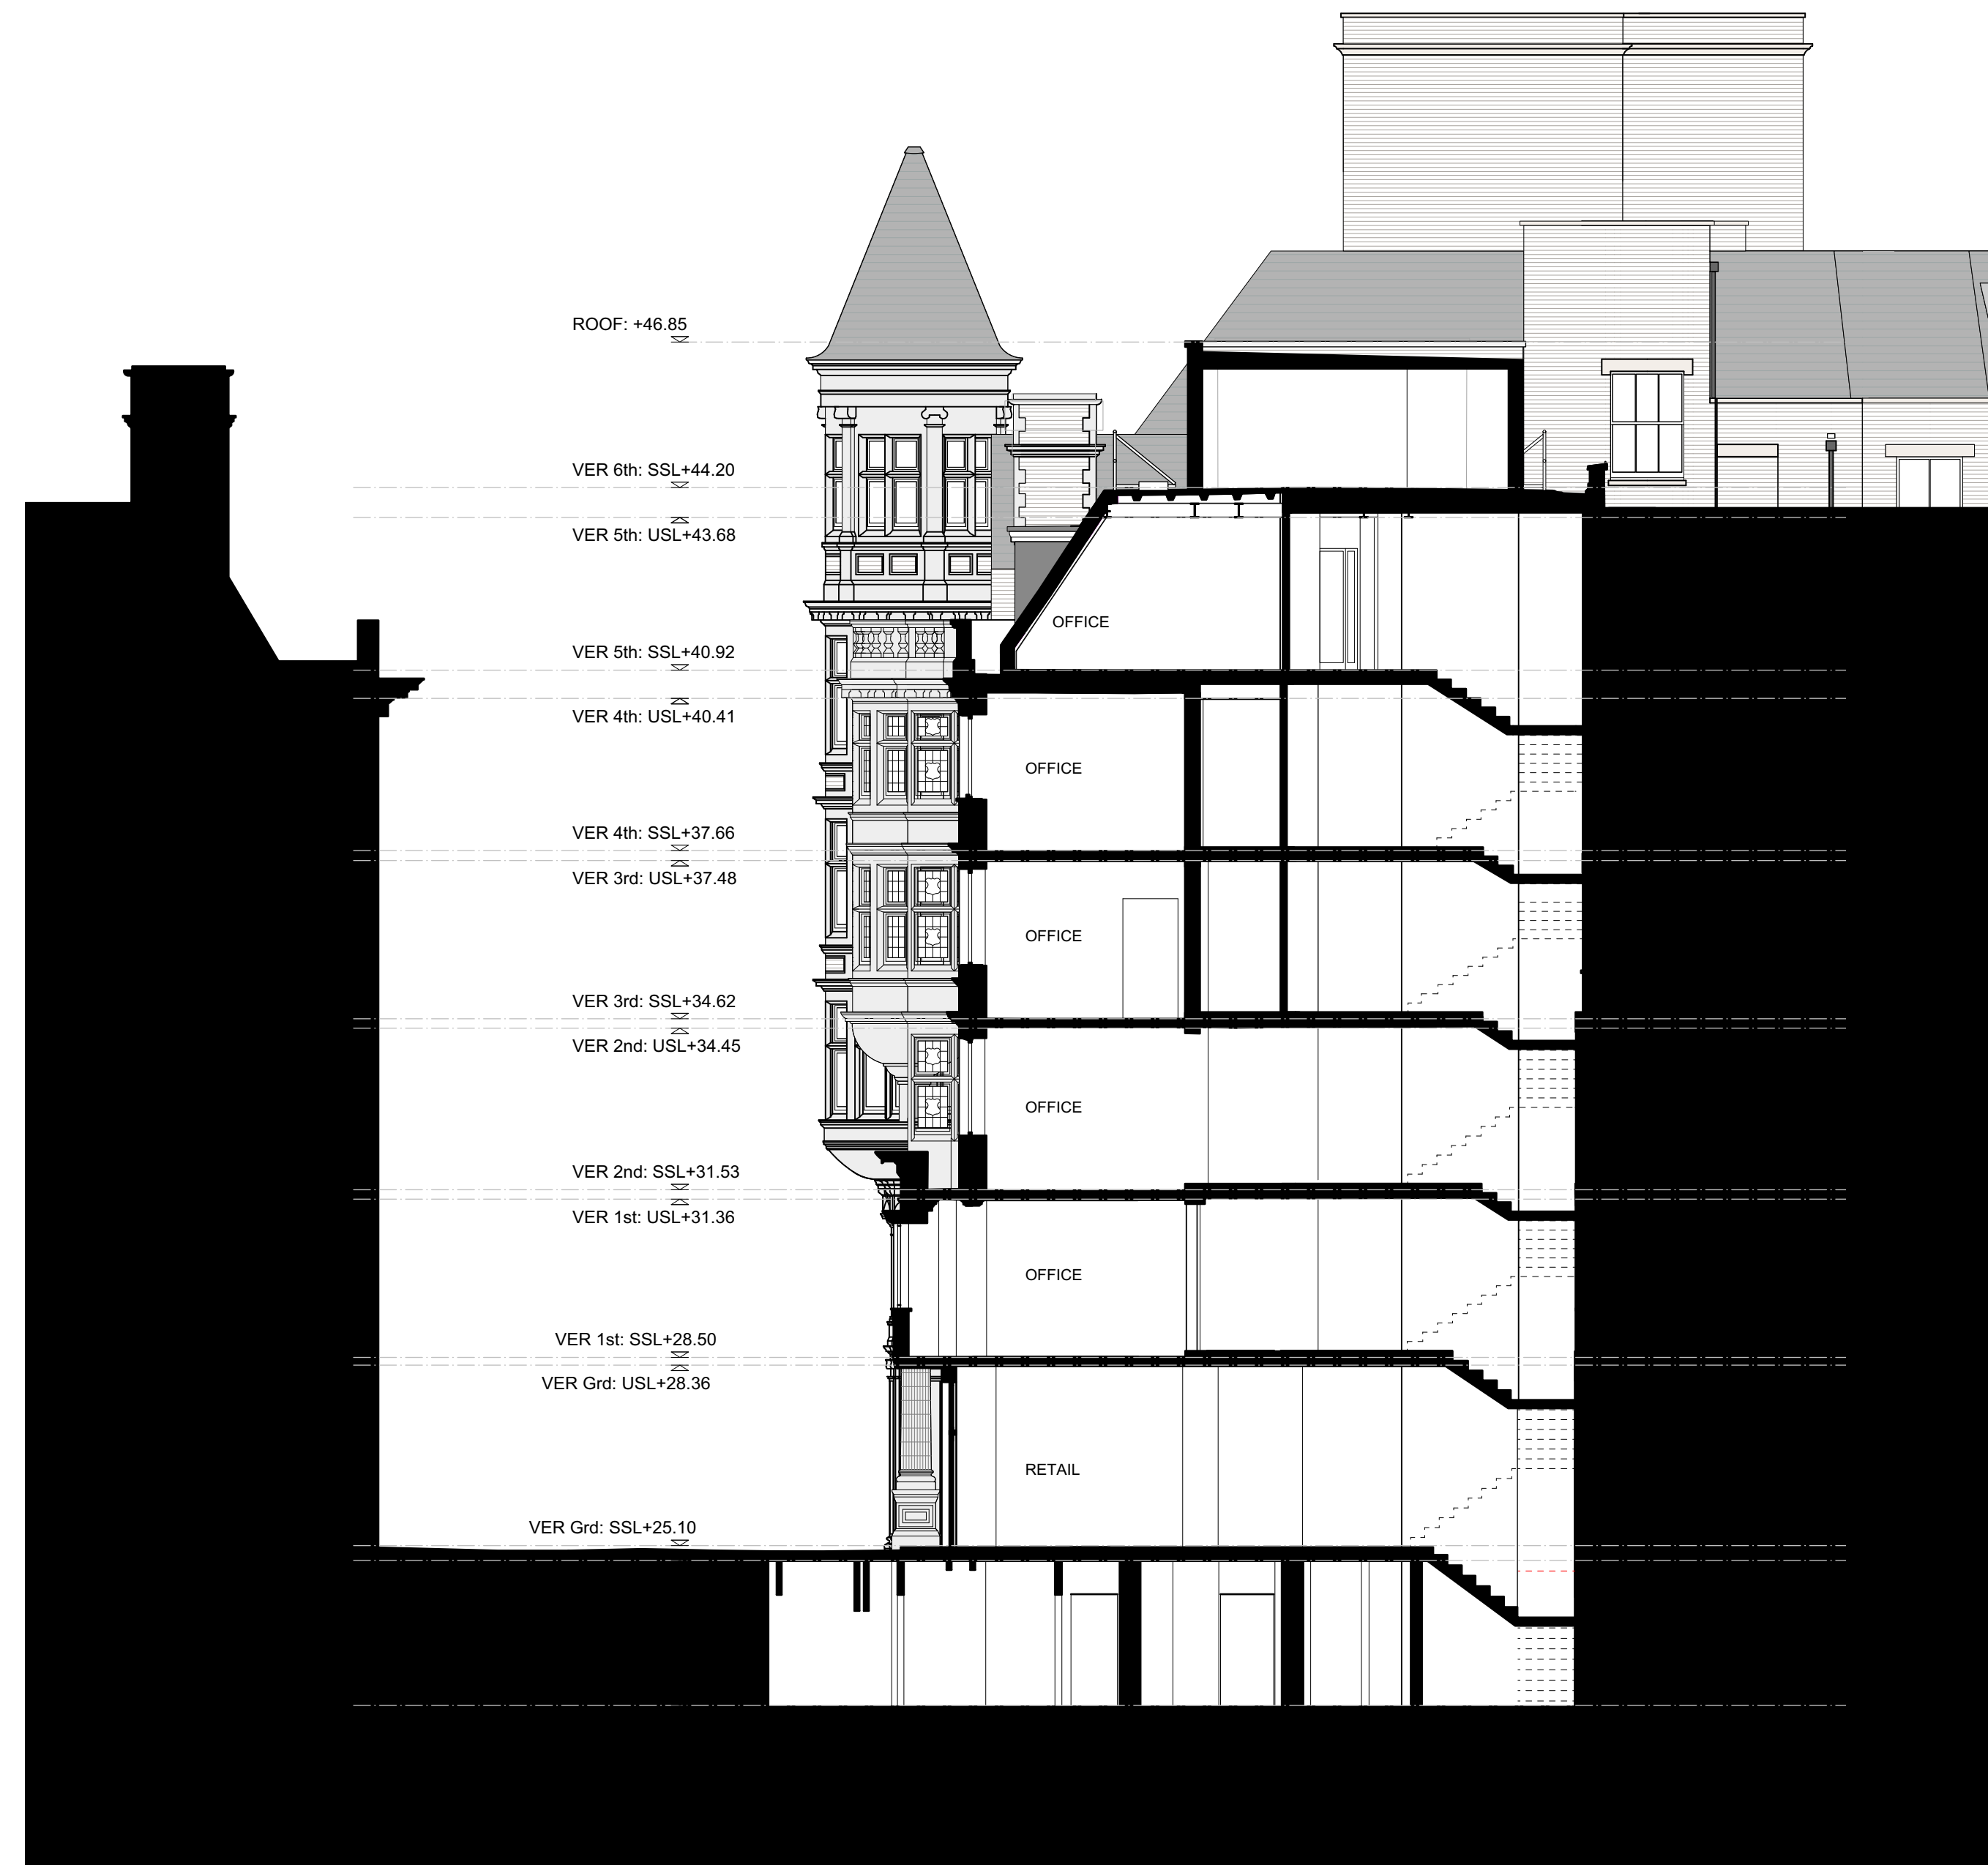

1 Vernon & Sicilian House Proposed Section 04
Scale: 1:100

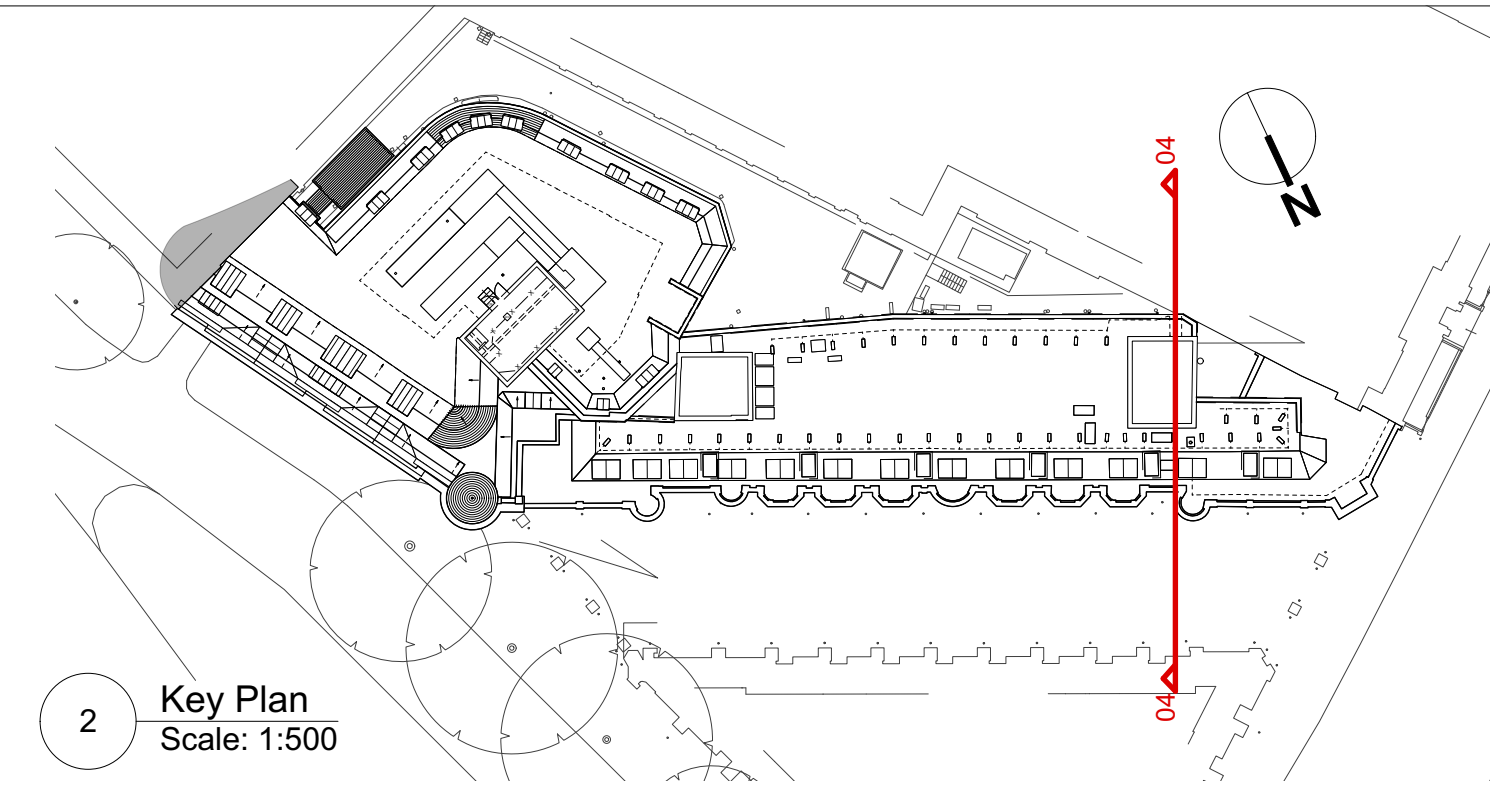

All dimensions to be checked on site prior to commencement of any works, and/or preparation of any shop drawings.	Revision	Date	Amendment	Date	Project	Job Ref.
Sizes of and dimensions to any structural or services elements are indicative only. See structural and service engineers drawings for actual sizes / dimensions.	PL-1	22/07/2022	Issued for Planning	April 2022	Vernon House	383
This drawing to be read in conjunction with all other Architect's drawings, specifications and other Consultants' information.				Scale 1:100 @A1	Drawn KP	Check DT
All proprietary systems shown on this drawing are to be installed strictly in accordance with the Manufacturers/Suppliers recommended details.				Status PLANNING	Client Ref EDR	Drwg. no. 383 (EX) 311
Any discrepancies between information shown on this drawing and any other contract information or manufacturers/suppliers recommendations is to be brought to the attention of the Architect.						Rev. PL-1
				Hale Brown Architects Ltd. Unit 1.04, Edinburgh House, 170 Kennington Lane, London, SE11 5DP T: 020 3735 7442 E: mail@halebrown.com W: www.halebrown.com		