

25.0m  
+  
VERNON PLACE

Shelter

45

43

Sicilian Avenue


LB

University  
(disused)

24.6m  
+

SOUTHAMPTON PLACE

9 Proposed Block Plan  
Scale: 1:200

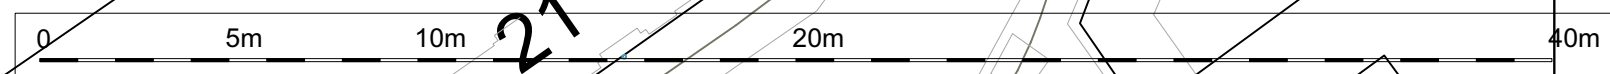

All dimensions to be checked on site prior to commencement of any works, and/or preparation of any shop drawings.  
 Sizes of and dimensions to any structural or services elements are indicative only. See structural and service engineers drawings for actual sizes / dimensions.  
 This drawing is to be read in conjunction with all other Architect's drawings, specifications and other Consultants' information.  
 All proprietary systems shown on this drawing are to be installed strictly in accordance with the Manufacturers/Suppliers recommended details.  
 Any discrepancies between information shown on this drawing and any other contract information or manufacturers/suppliers recommendations is to be brought to the attention of the Architect.

Revision	Date	Amendment
PL-1	22/07/2022	Issued for Planning

Date	May 2022	Project	Vernon, Sicilian Hse/21 Southampton Row	Job Ref.	383
Scale	1:500 @A1	Drawn	KP	Check	DT
Status	PLANNING	Client Ref	EDR 383 (GA) 001	Drwg. no.	383 (GA) 001
Hale Brown Architects Ltd. Unit 1.04, Edinburgh House, 170 Kennington Lane, London, SE11 5DP				Rev. PL-1	
T: 020 3735 7442				E: <a href="mailto:mail@halebrown.com">mail@halebrown.com</a> W: <a href="http://www.halebrown.com">www.halebrown.com</a>	