PLANNING

DEMOLITION NOTES:

GENERAL

To be read in conjunction with Structural Engineer and M&E Engineers specification and drawings. Removal of any structural, mechanical or electrical items should only be carried out following investigation as outlined by SE / M&E specifications and following direct instruction by the project

OFFICES

Internal Walls - All secondary tenant partitions and screens indicated in red to be stripped out. Walls indicated with red dashed lines to be removed. Skirting boards to all walls to be carefully removed Windows - All existing blinds to be removed, secondary glazing to be removed

Columns - Existing boxing out and finishes to columns to be stripped back to bare structure, existing ornate capitols to metal columns to be retained and protected. Ceilings - All MF ceiling, ceiling tiles, suspended ceiling framework, associated fixings and light fittings to be stripped

out back to historic fabric. **Light Fittings and CCTV -** All existing light fittings to be All existing CCTV cameras to be removed. Furniture - All remaining tenant furniture, seating, tea points, storage and desks to be stripped out.

All existing floor finishes, raised floor tiles and pedestals to be stripped out back to slab level. Allow for existing screed to be removed to all office floors, subject to further structural investigation

All existing sanitaryware, vanity units and associated pipework to be removed. All existing cistern housings / IPS access panels to be

All existing floor finishes, raised floors and screed to be

All existing floor finishes, and screed to lobby area to be

stripped out back to structural slab level.

Engineers information.

21 SOUTHAMPTON ROW STAIRS & LOBBY

protected throughout construction. Existing handrails to be removed entirely throughout the All existing cubicle doors and separating walls to be stripped staircase. Existing cladding to be removed from the lift enclosure and All ceilings, lighting, wall finishes to be stripped out back to existing lift cars / running gear to be removed. PLEASE bare structure. NOTE THAT ASBESTOS HAS BEEN CONFIRMED WITHIN

Allow for the existing concrete stair from 4th to 5th floors to be retained and repaired as required. All existing floor finishes, and screed to lobby area to be stripped out back to slab level. Existing stair to be removed entirely inline with Structural All existing doors and frames stripped out.

THESE LIFT ENCLOSURES.

VERNON & SICILIAN HOUSE STAIRS & LOBBY

Existing terrazzo finishes to main stair to be retained and

SERVICES - (Works to be undertaken in accordance with M&E requirements) Fire Alarms All existing fire alarms to be disconnected and removed. Office areas All existing radiators and wall mounted heating to be removed All existing heating/cooling units to be removed All ductwork and cabling to be removed

All above ceiling services, ductwork and cabling to be Risers and riser doors to be removed as indicated. WC's and Lobby areas All existing radiators and wall mounted heating to removed

Indicates original fabric to be demolished. Refer to structural engineers information for extent of structural alterations to indicated areas

Indicates non orignal non structural

Indicates non structural elements that

need to be removed / demolished

partitions to be removed

in line with approved risk assessment and approved method statements Indicates areas of internal screed /

finishes to be stripped back to bare structure in line with approved risk assessment and approved method statements Indicates areas of external floor finishes to be stripped back in line with approved risk assessment and approved method


Indicates areas of structural openings to

be carefully created within existing slabs

Indicates areas where internal screed to be retained, areas will have reduced floor void with new raised access floor

halebrown

architects

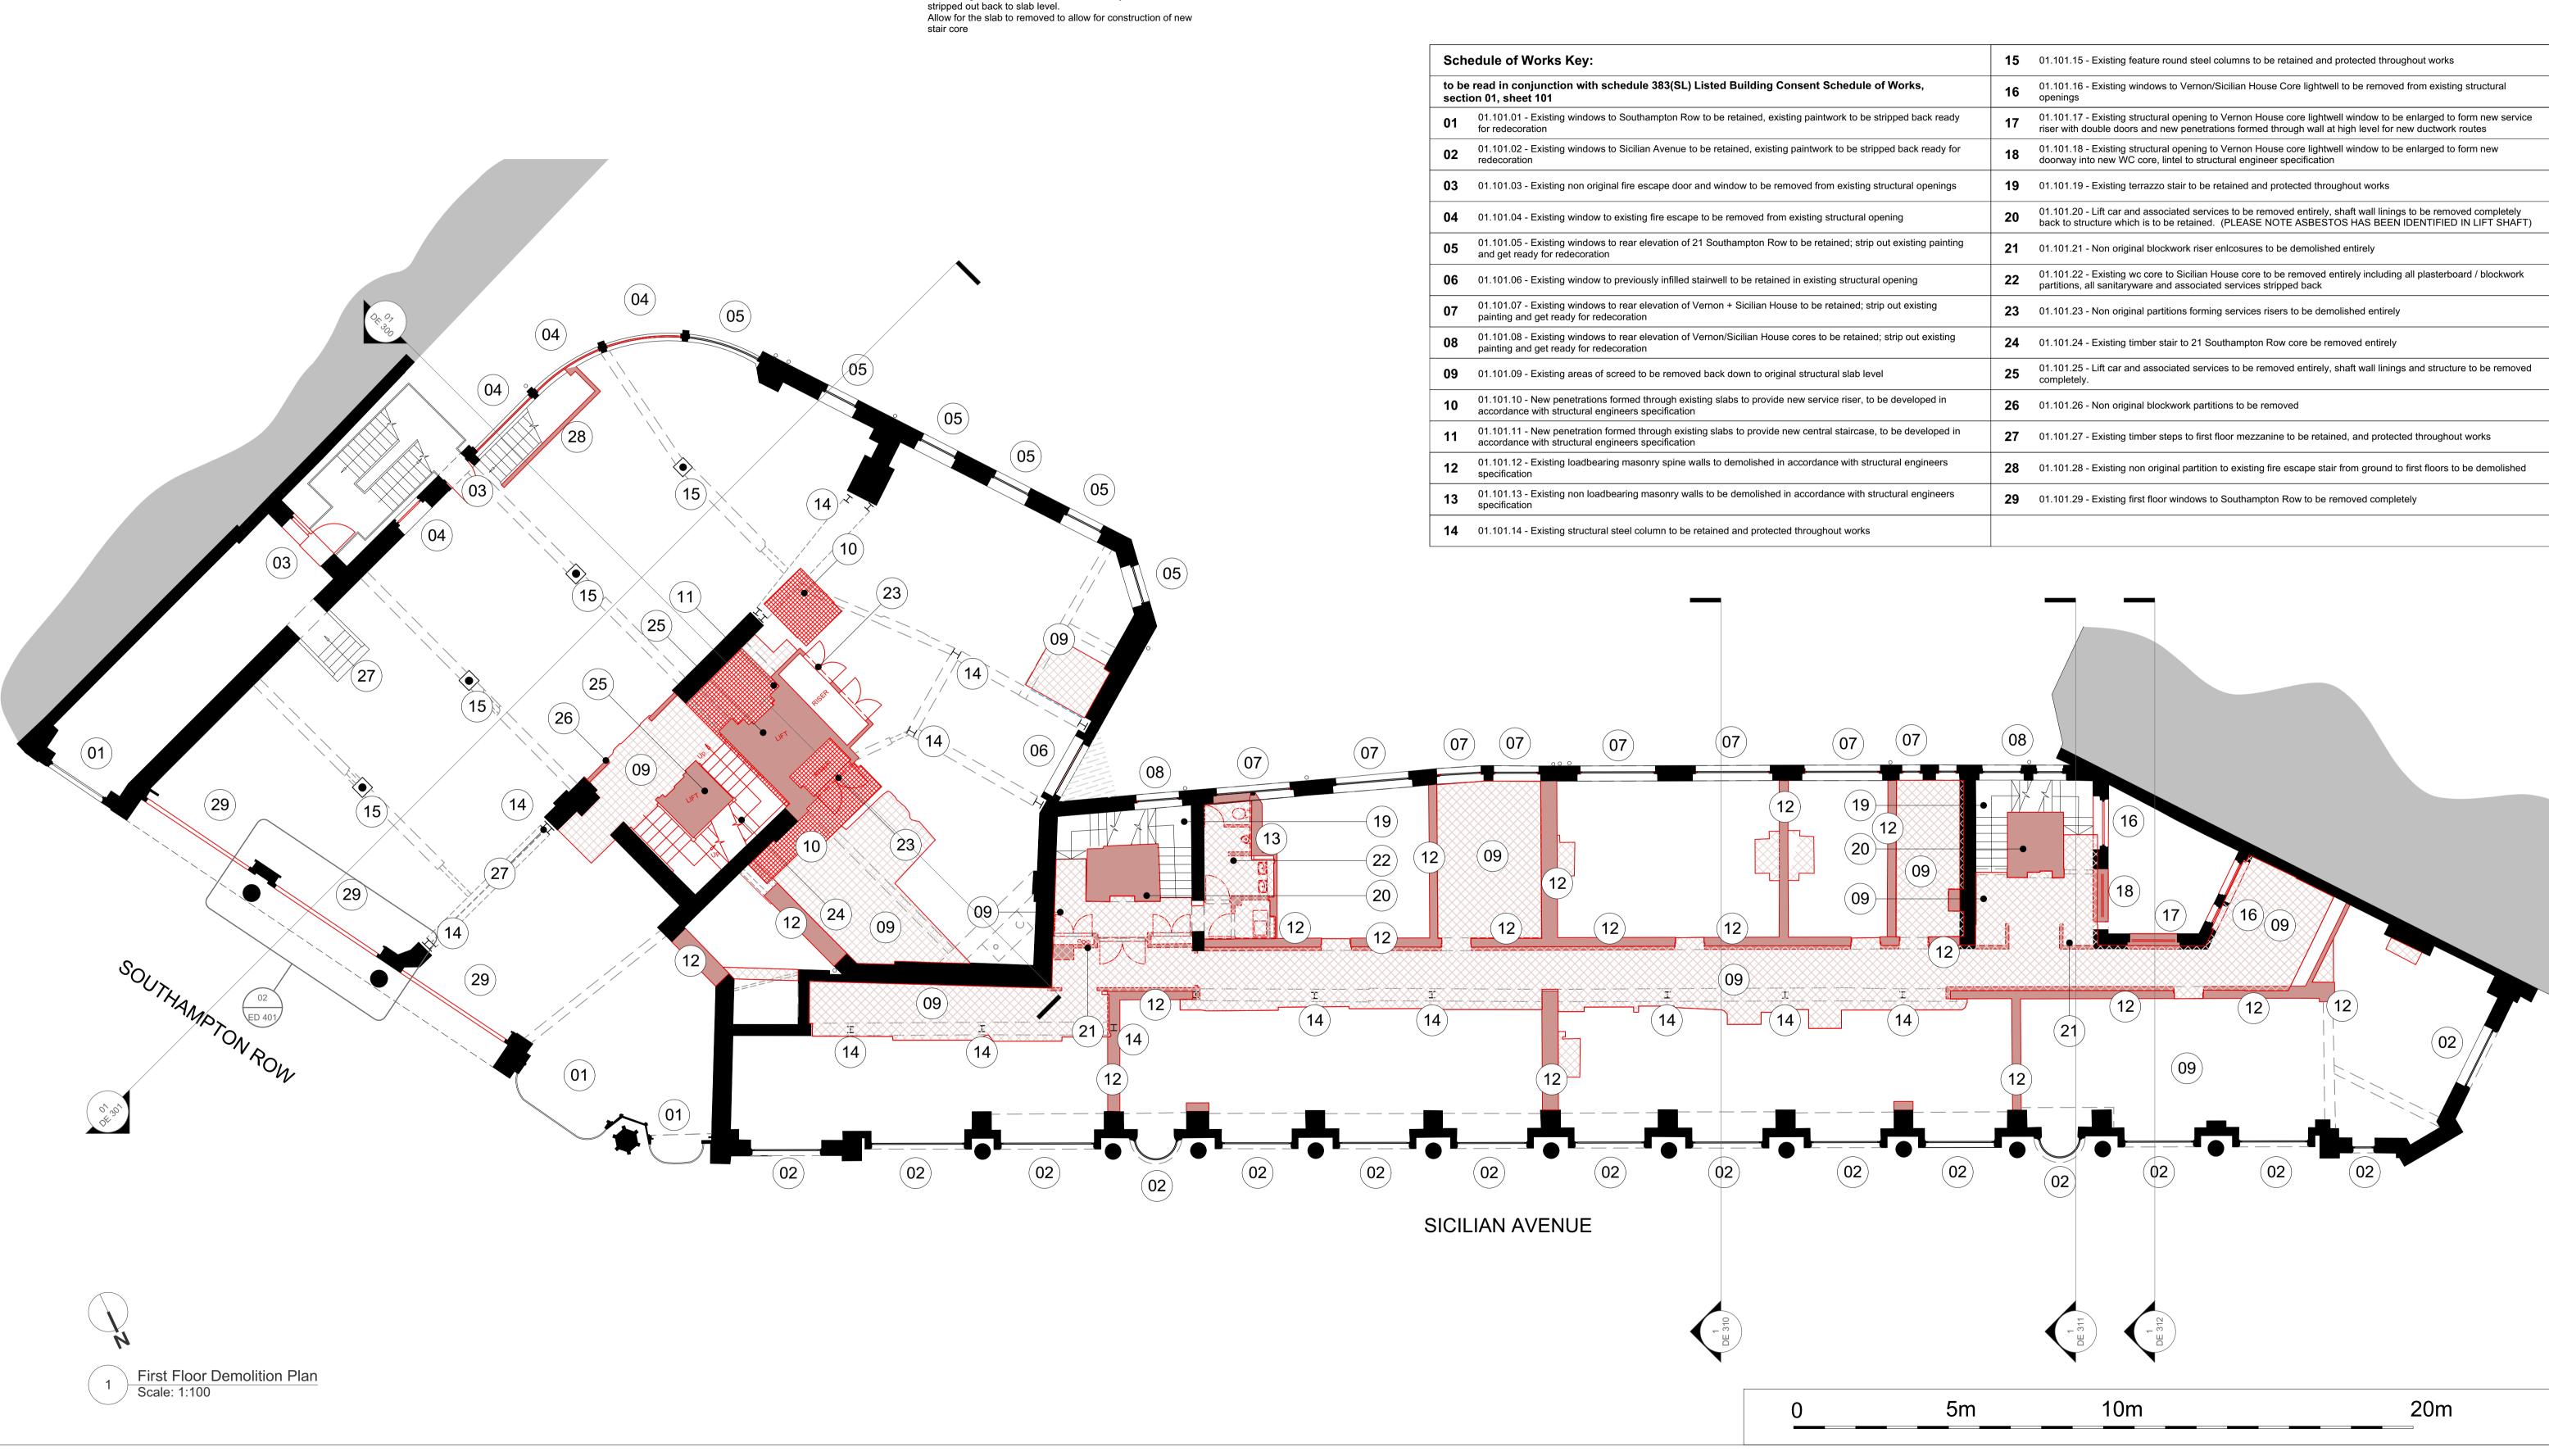

All dimensions to be checked on site prior to commencement of any works, and/or preparation of any Sizes of and dimensions to any structural or services elements are indicative only. See structural and service engineers drawings for actual sizes / dimensions. This drawing to be read in conjunction with all other Architect's drawings, specifications and other All proprietary systems shown on this drawing are to be installed strictly in accordance with the Manufacturers/Suppliers recommended detail:

anufacturers/suppliers recommendations is to be brought to the attention of the Architect.

Revision Date

22/07/2022

Amendment May 2022 Vernon, Sicilian Hse/21 Southampton Row 383 Issued for Planning Drawn Scale Check Title 1:100 @A1 MW AY First Floor Demolition Plan Client Ref Drwg. no. Status EDR 383 (DE) 101 PLANNING Hale Brown Architects Ltd. Unit 1.04, Edinburgh House, 170 Kennington Lane, London, SE11 5DP T: 020 3735 7442 E: mail@halebrown.com W: www.halebrown.com