



ELEVATION 1 1:100




ELEVATION 2 1:100



ELEVATION 3 1:100

FRONT DOORS SYMMETRICALLY PLACED WITHIN TERRACES- FENESTRATION ALTERED TO SUIT

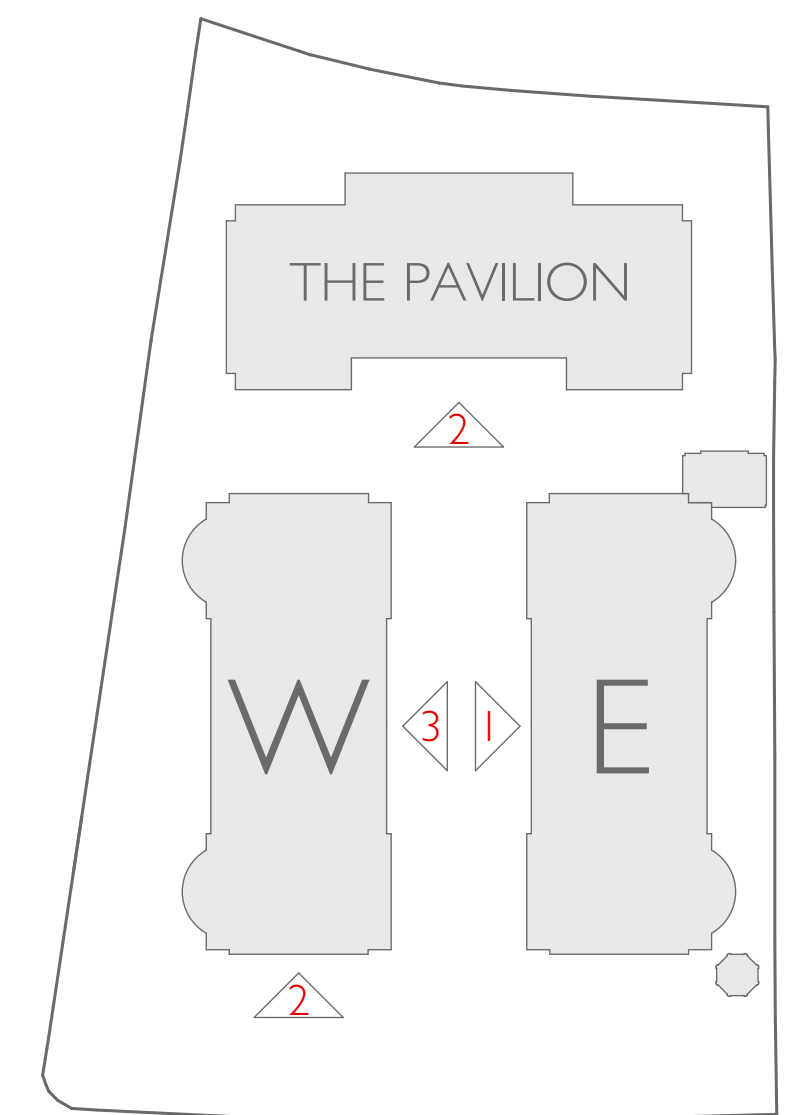

KEY



PLANNING

DOMVS  
LONDON

[WWW.DOMVSLONDON.COM](http://WWW.DOMVSLONDON.COM)

**PROJECT:**  
AVENUE GARDENS

**TITLE:**  
REVISED INTERNAL  
ELEVATIONS FOLLOWING  
CAAC COMMENTS

Date: AUGUST 2022

Scale: 1:20 @ A1 Drawn: SDK

**DRAWING NUMBER: 208-278**

