




WINDOW SPECIFICATION

WEIGHT LOADED WHITE PAINTED TIMBER SASH. HARDWOOD CILL. TIMBER TO BE SIBERIAN LARCH OR SIMILAR APPROVED. PAINTED IN MICROPOROUS PAINT. COATS AS REQUIRED TO ACHIEVE FULL OPAQITY 'CLEAN WHITE' FINISH.



CLEAR GLASS OUTER PANE - ARGON FILLED GAP - CLEAR LOW E GLASS INNER PANE. WHERE GLAZING FALLS BELOW 800MM LEVEL ABOVE FLOOR LEVEL, INNER PANE TO BE TOUGHENED SAFETY GLASS.

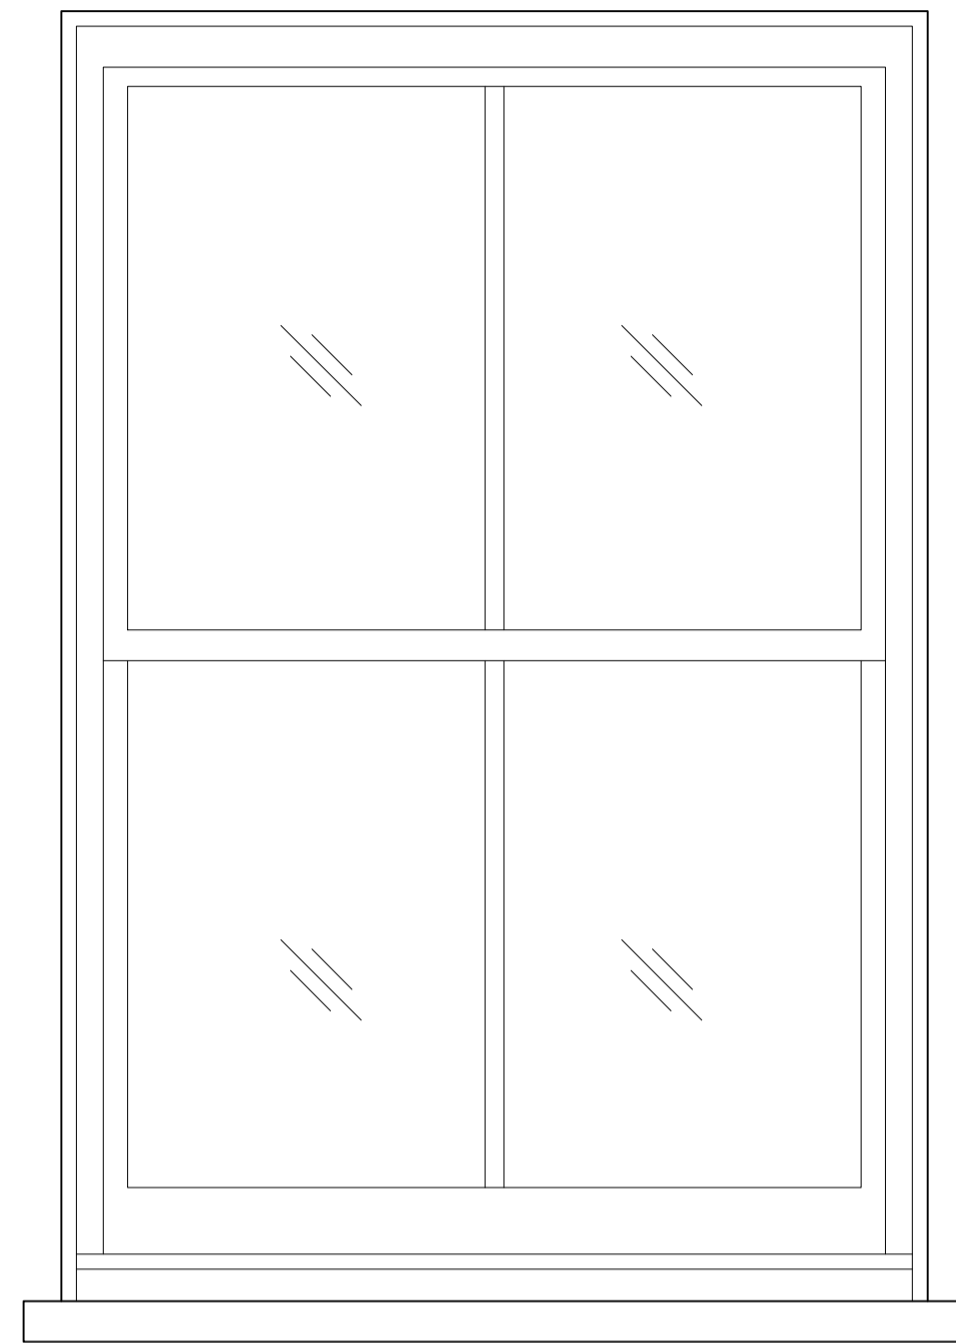


02 PROPOSED TYPICAL WINDOW
BE-010 / 1:100A1 / 1:200A3

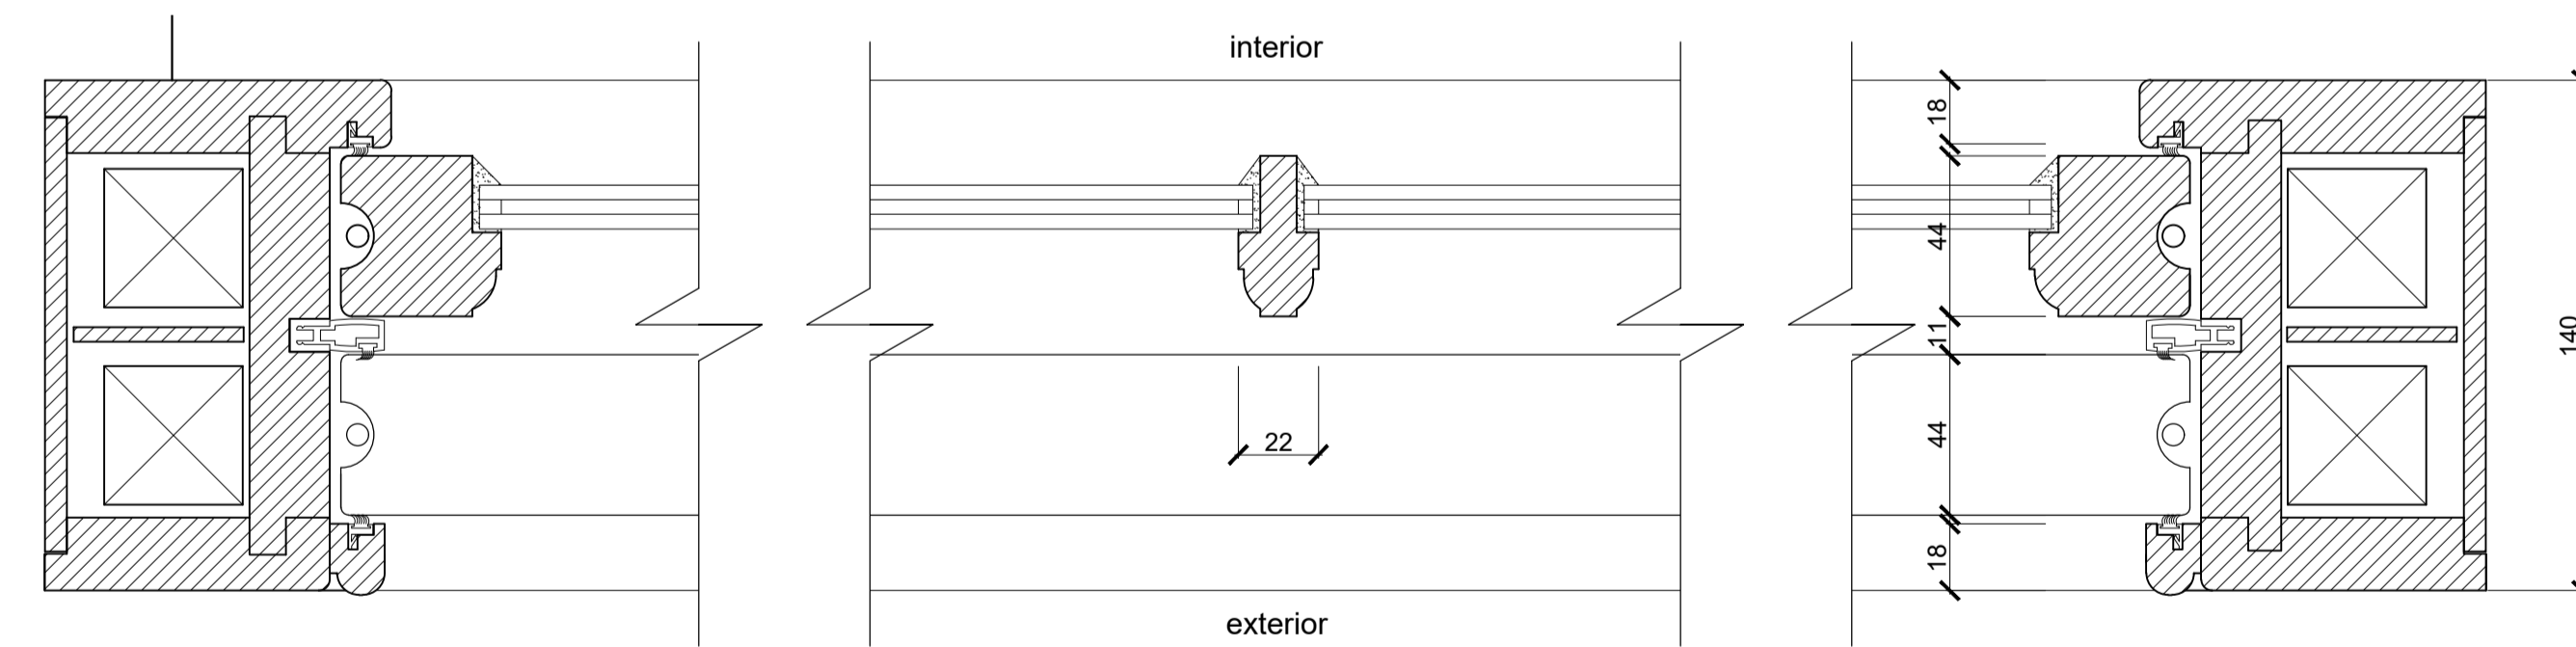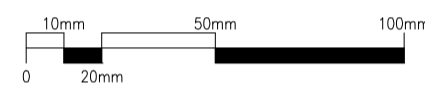


04 PROPOSED TYPICAL SECTIONAL PLAN
BE-010 / 1:200A1 (1:4 @ A3)

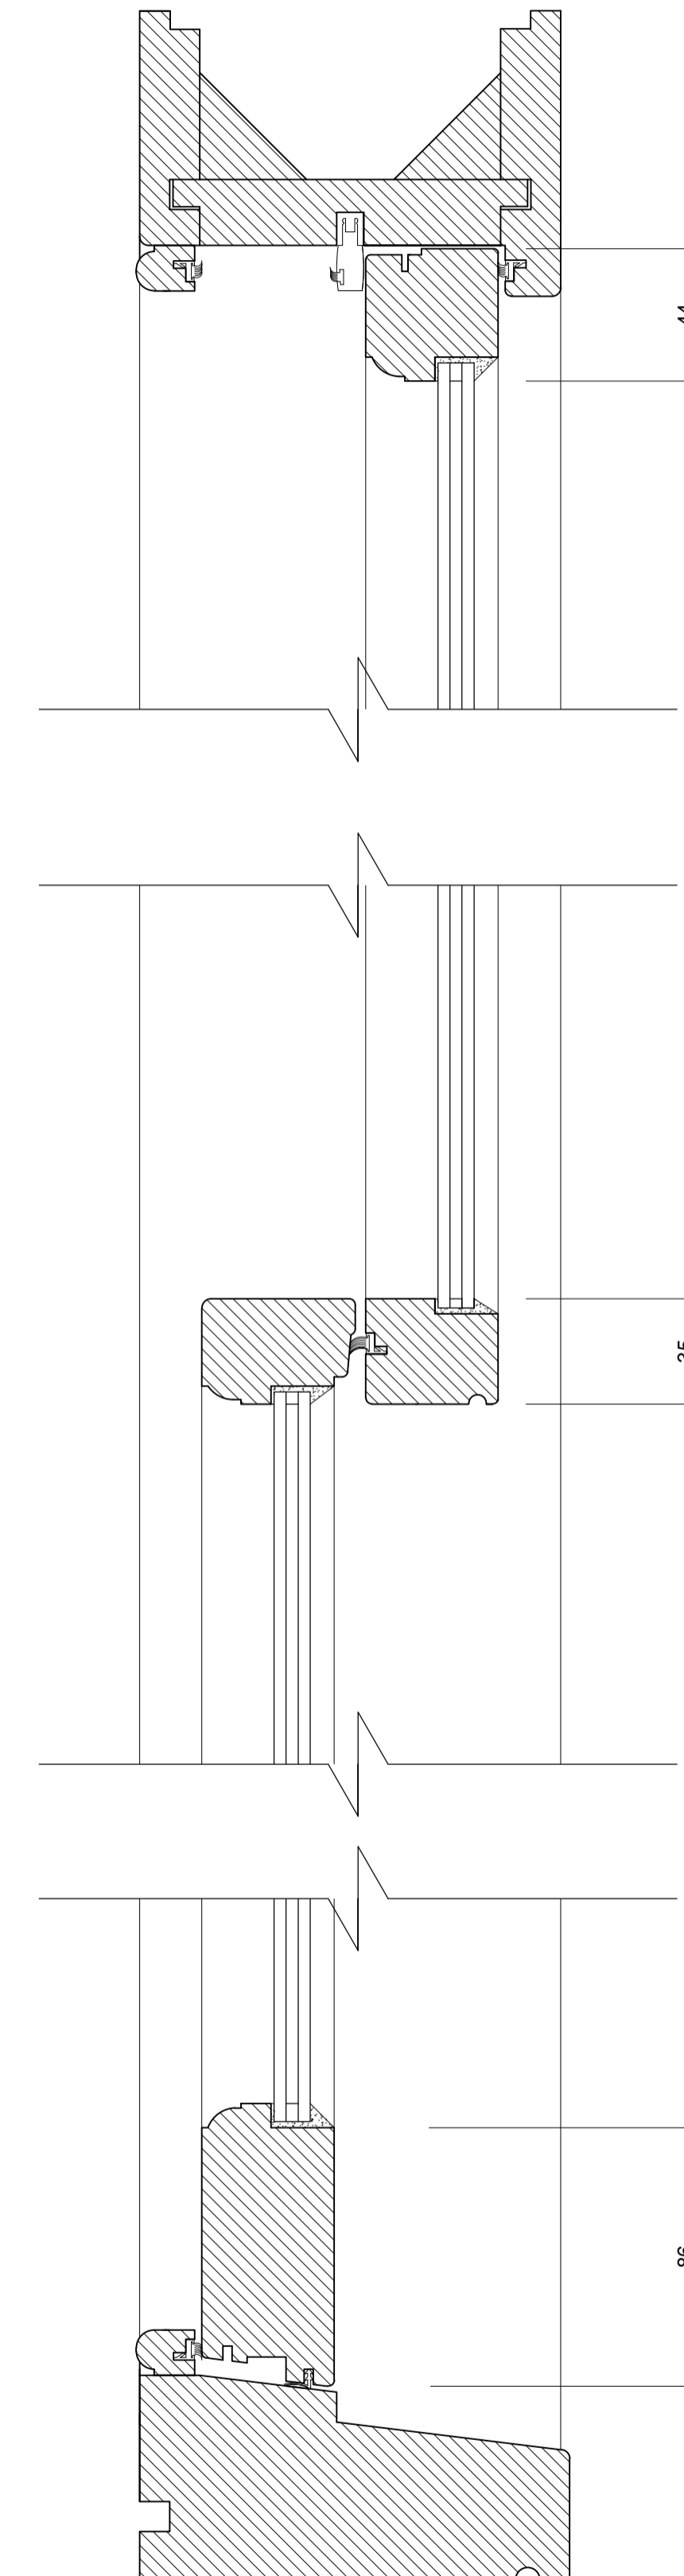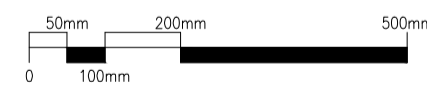

06 PROPOSED SECTION
BE-010 / 1:200A1 / 1:40A3

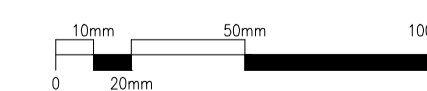

ALL DIMENSIONS MUST BE CHECKED ON SITE
INFORM THE ARCHITECT OF ANY DISCREPANCIES PRIOR TO CONSTRUCTION

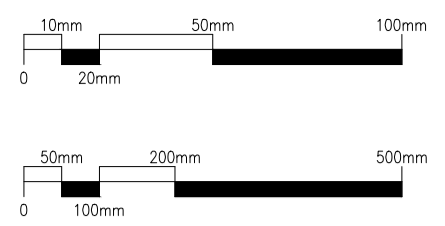

GENERAL NOTES
THIS DRAWING IS THE PROPERTY OF PAUL CAHILLANE STUDIO (PCS), RESERVED BY THEM AND THE DRAWING IS ISSUED ON THE CONDITION THAT IT IS NOT COPIED, REPRODUCED, RETAINED OR DISCLOSED TO ANY UNAUTHORIZED PERSON, EITHER WHOLLY OR IN PART WITHOUT THE CONSENT IN WRITING OF PCS.

DO NOT SCALE THIS DRAWING. FIGURED DIMENSIONS ONLY ARE TO BE USED IN PREFERENCE TO SMALL SCALE DRAWINGS. ALL DIMENSIONS ARE TO BE CHECKED ON SITE BEFORE ANY WORK PROCEEDS. ANY ERRORS OR OMISSIONS ARE TO BE REPORTED TO THE DESIGNER. IF IN DOUBT ASK.

THIS DRAWING IS TO BE READ IN CONJUNCTION WITH ALL THE RELEVANT CONSULTANTS AND/OR SPECIALISTS DRAWINGS OR DOCUMENTS AND ANY DISCREPANCIES OR VARIATIONS ARE TO BE NOTIFIED TO THE DESIGNER BEFORE THE AFFECTED WORK COMMENCES.

THE CONTRACTOR IS TO PROVIDE FULL SIZED SETTING OUT DRAWINGS BASED ON INFORMATION CONTAINED IN THIS DRAWING FOR THE DESIGNER'S APPROVAL PRIOR TO COMMENCING MANUFACTURE.

ALL DESIGN RELATED TO PERFORMANCE (ACOUSTIC, FIRE, ETC) IS INDICATIVE ONLY AND IS TO BE DEVELOPED BY OTHERS AT THE SHOP DRAWING STAGE FOR REVIEW AND COMMENT BY PCS.

ALL LAST FIX MEP ITEMS ARE TO BE COORDINATED BY JOINERY SUBCONTRACTOR. PCS TO APPROVE DESIGN AND FINISH OF SPECIFICATION.

ACCESS PROVISION TO M+E SERVICES TO BE COORDINATED BY JOINERY SUB CONTRACTOR.

P01	12.08.22	PLANNING APPLICATION	PC	PC
REV	DATE	DESCRIPTION	DRN	CHK



T +44 (0) 779 2829469
E info@paulcahillanestudio.com
W www.paulcahillanestudio.com

PROJECT
29 STRATFORD VILLAS
LONDON
NW1 9SE

DRAWING TITLE
PROPOSED WINDOWS
SASH WINDOW DETAILS

SCALE 1:200A1 DATE 05/02/21 DRAWN PC AT SHEET

STATUS
PLANNING

ORG PROJECT NO DRAWING TYPE NUMBER REV

PCS 2206 04DE 010 P01