


1
96171

G0.17 Proposed Room Elevations
1:25 @ A1

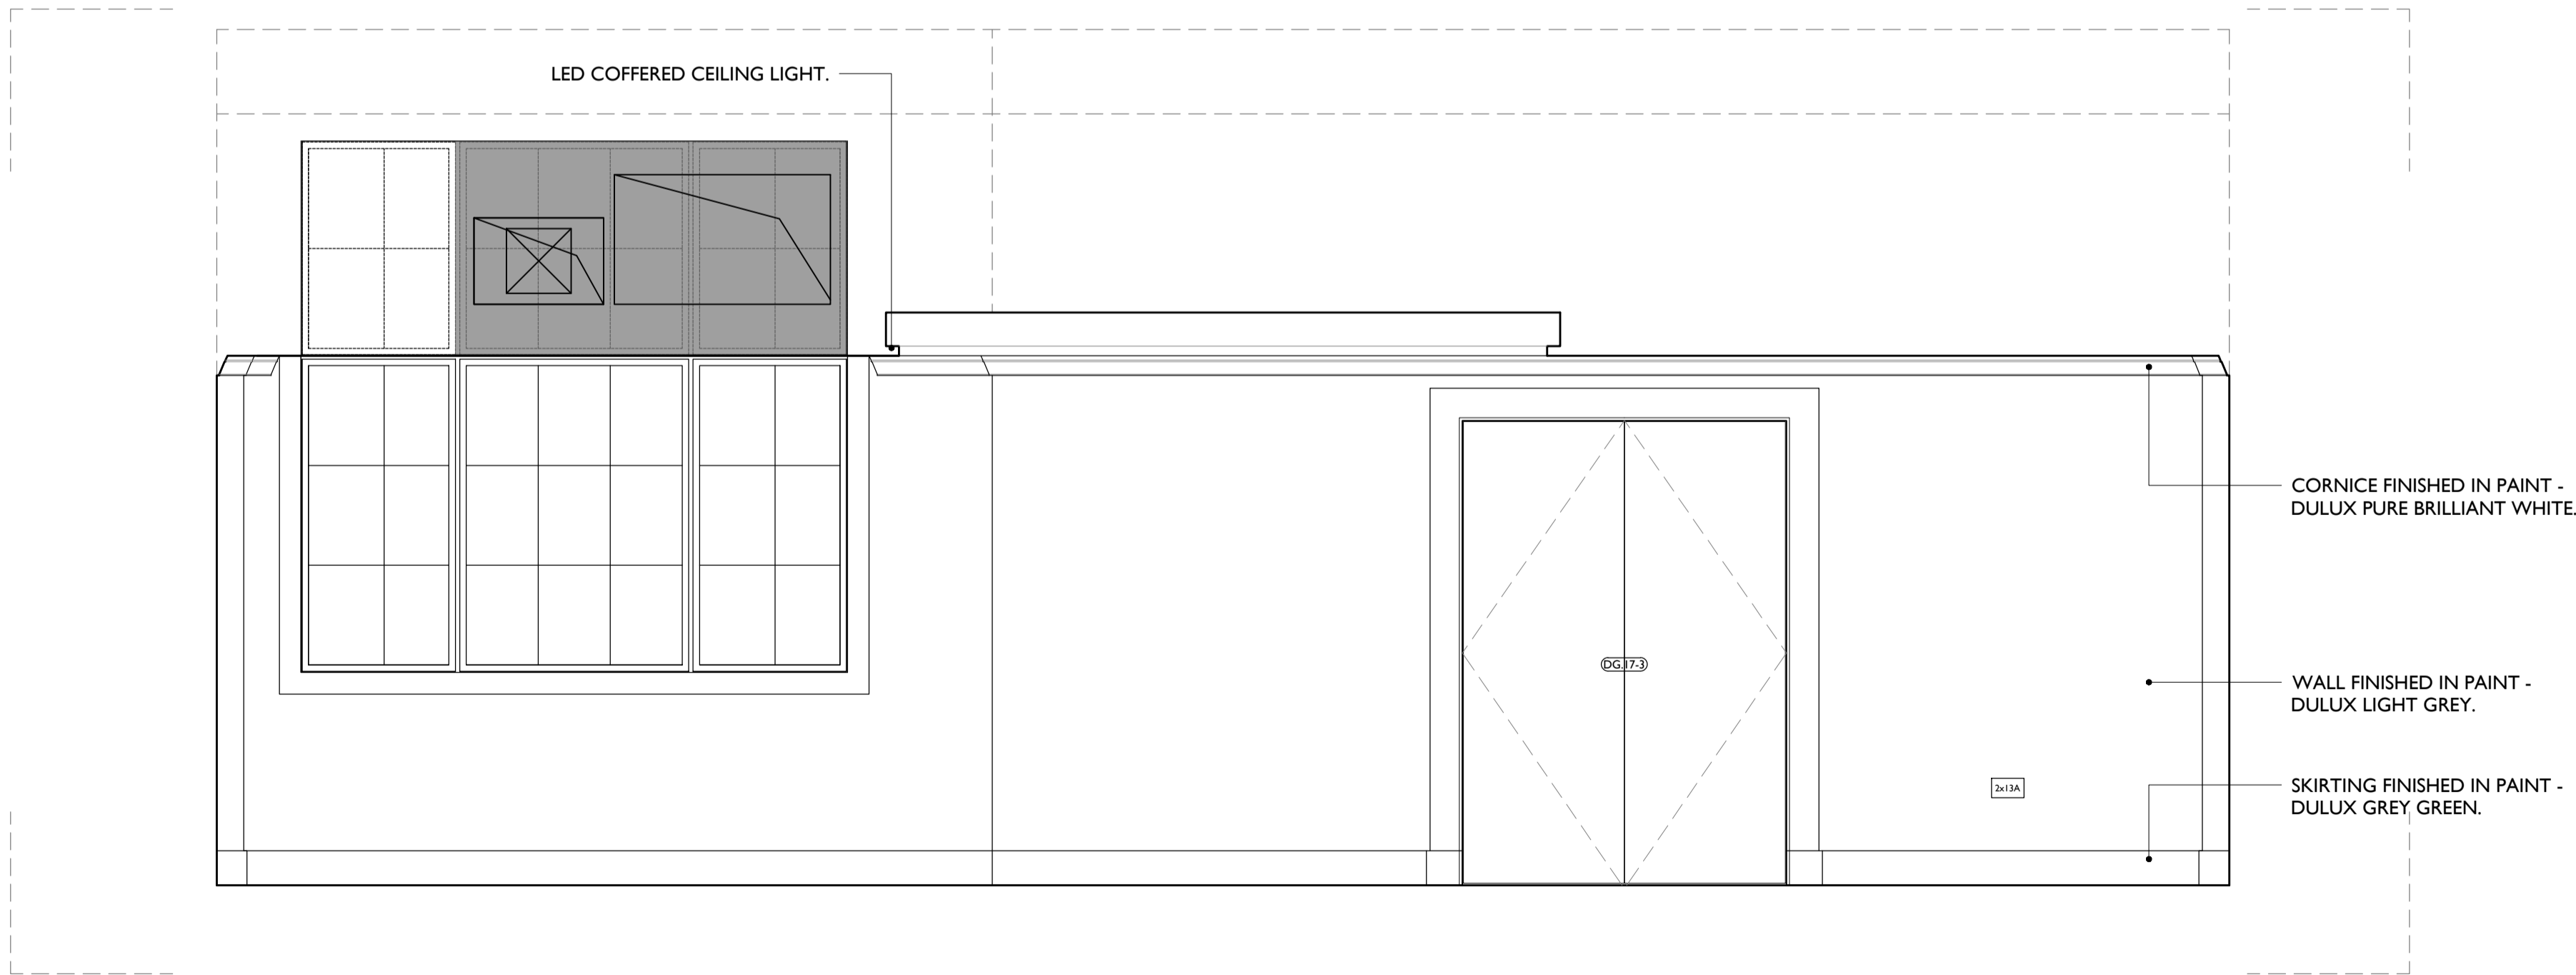

2
96171

G0.17 Proposed Room Elevations
1:25 @ A1



Notes:

Drawings are based on survey data and may not accurately represent what is physically present.


Do not scale from this drawing. All dimensions are to be verified on site before proceeding with the work.

All dimensions are in millimeters unless noted otherwise.

Purcell shall be notified in writing of any discrepancies.

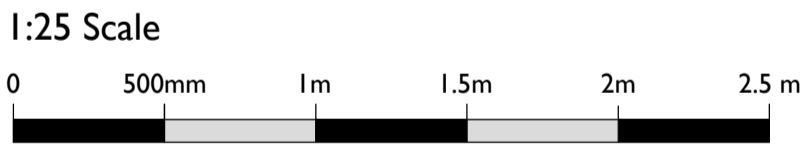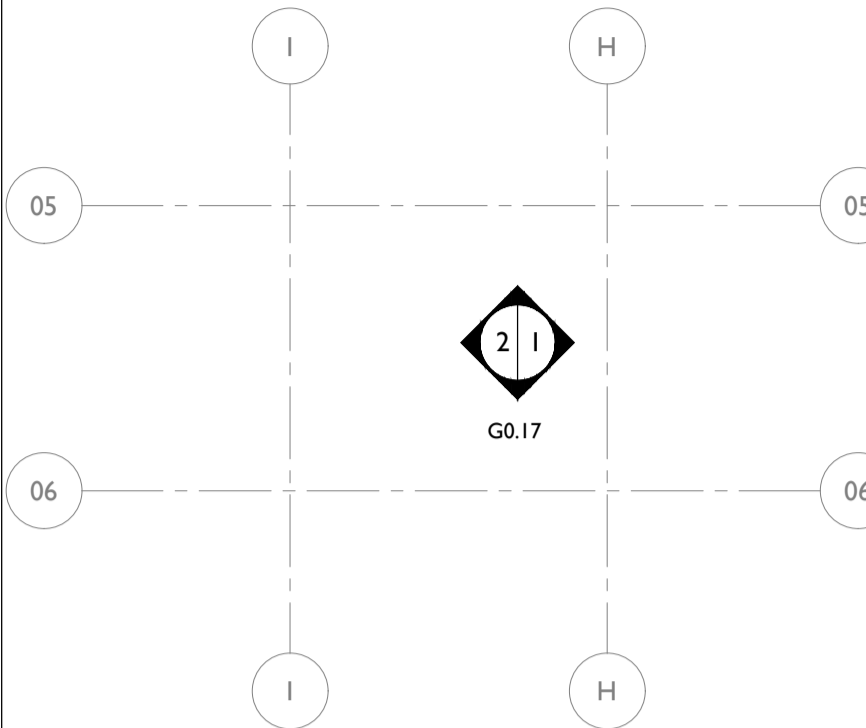

Current	03/08/2022	AT	AT	
ISSUE	DATE	DRAWN	CHECKED	DESCRIPTION
DRAWING TITLE	INT ELEVATIONS - G0.17 PROPOSED			
DRAWING NO.	CTH-PUR-MB-G0-DR-A-96171			
REVISION	P00			
SIZE & SCALE	A1L 1:25			
DRAWING STATUS	S4 - Planning			

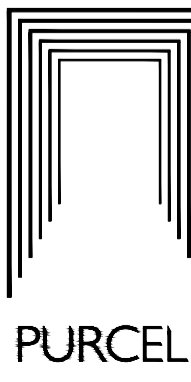CLIENT	Lendlease	 PURCELL
PROJECT	Camden Town Hall	
JOB NUMBER	238664	