




TIMBER DOORS FINISHED TO MATCH EXISTING ADJACENT DOORS.

WALL FINISHED IN PAINT - DULUX LIGHT GREY.

SKIRTING FINISHED IN PAINT - DULUX GREY GREEN.

Skirting and wall to be finished in paint.

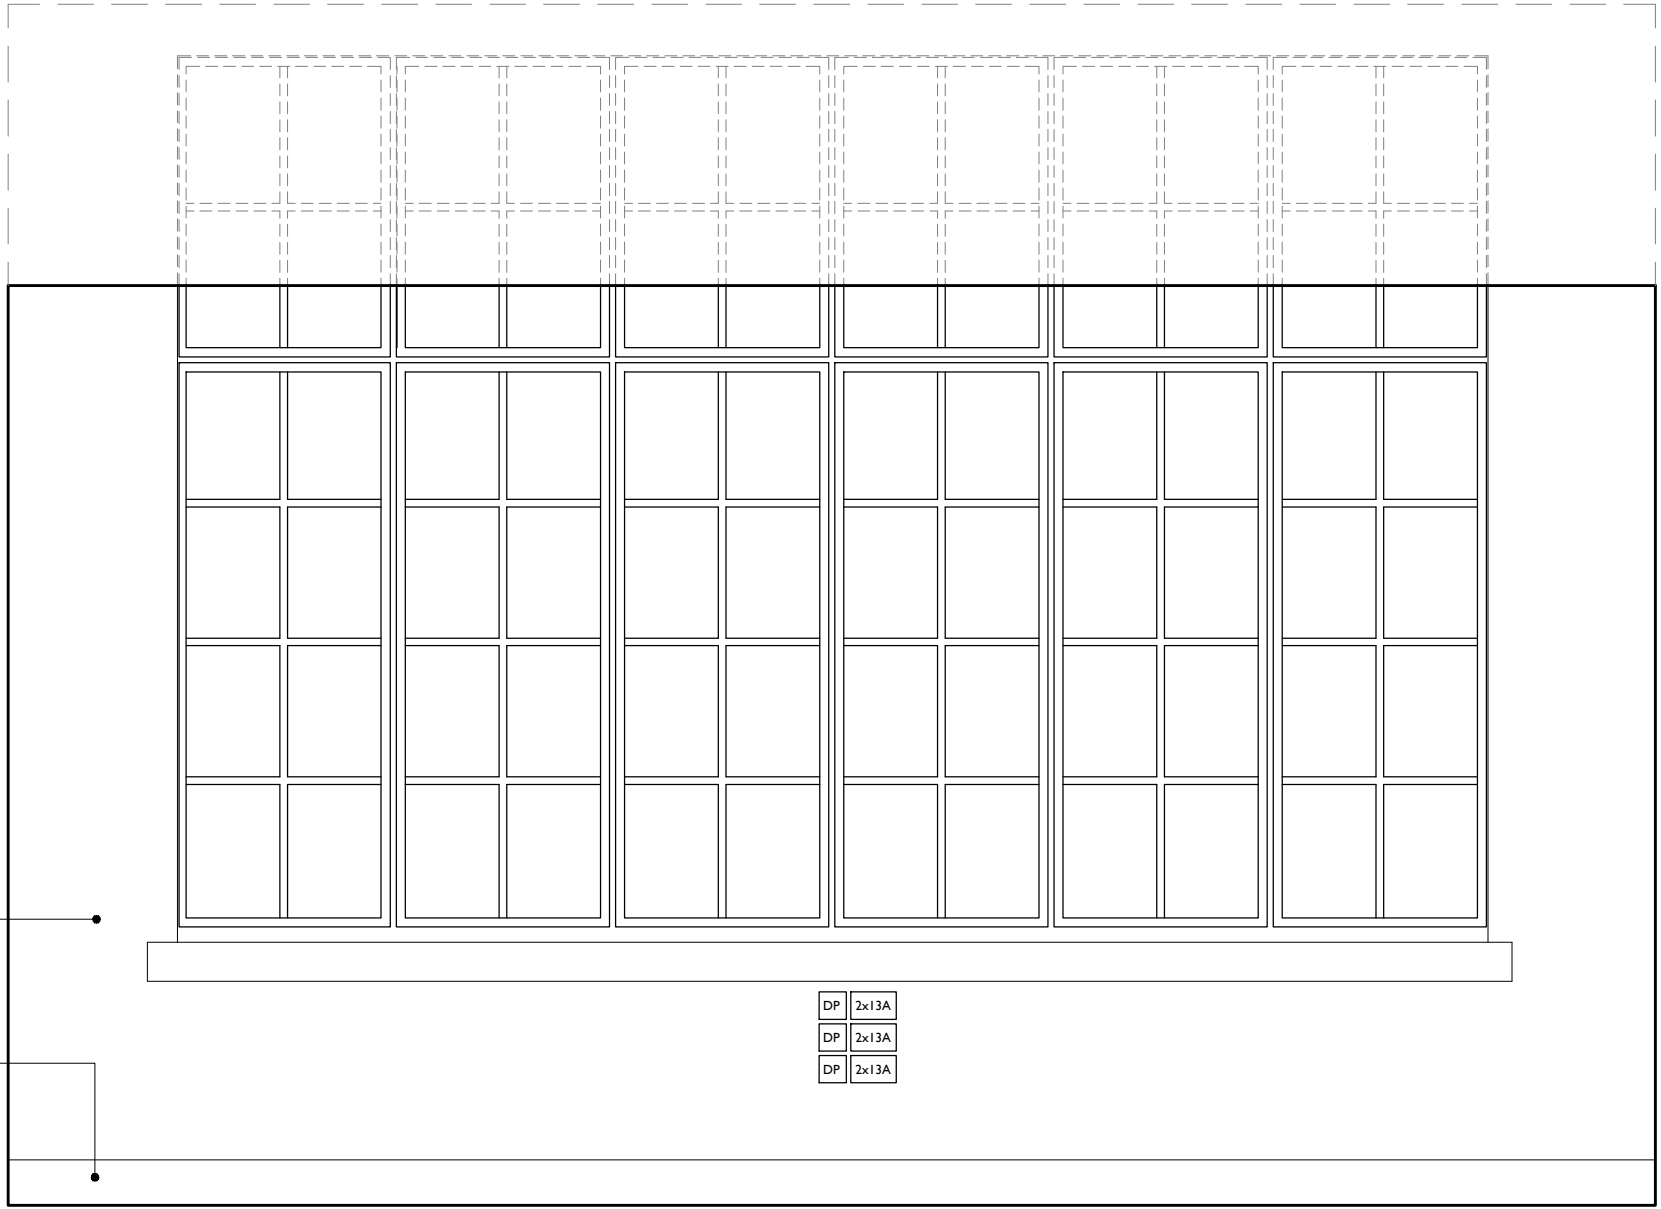

1
96240
G0.24 Proposed Room Elevations
1:25 @ A1

2
96240
G0.24 Proposed Room Elevations
1:25 @ A1




TIMBER DOORS FINISHED TO MATCH EXISTING ADJACENT DOORS.

WALL FINISHED IN PAINT - DULUX LIGHT GREY.

SKIRTING FINISHED IN PAINT - DULUX GREY GREEN.

New doors to match original

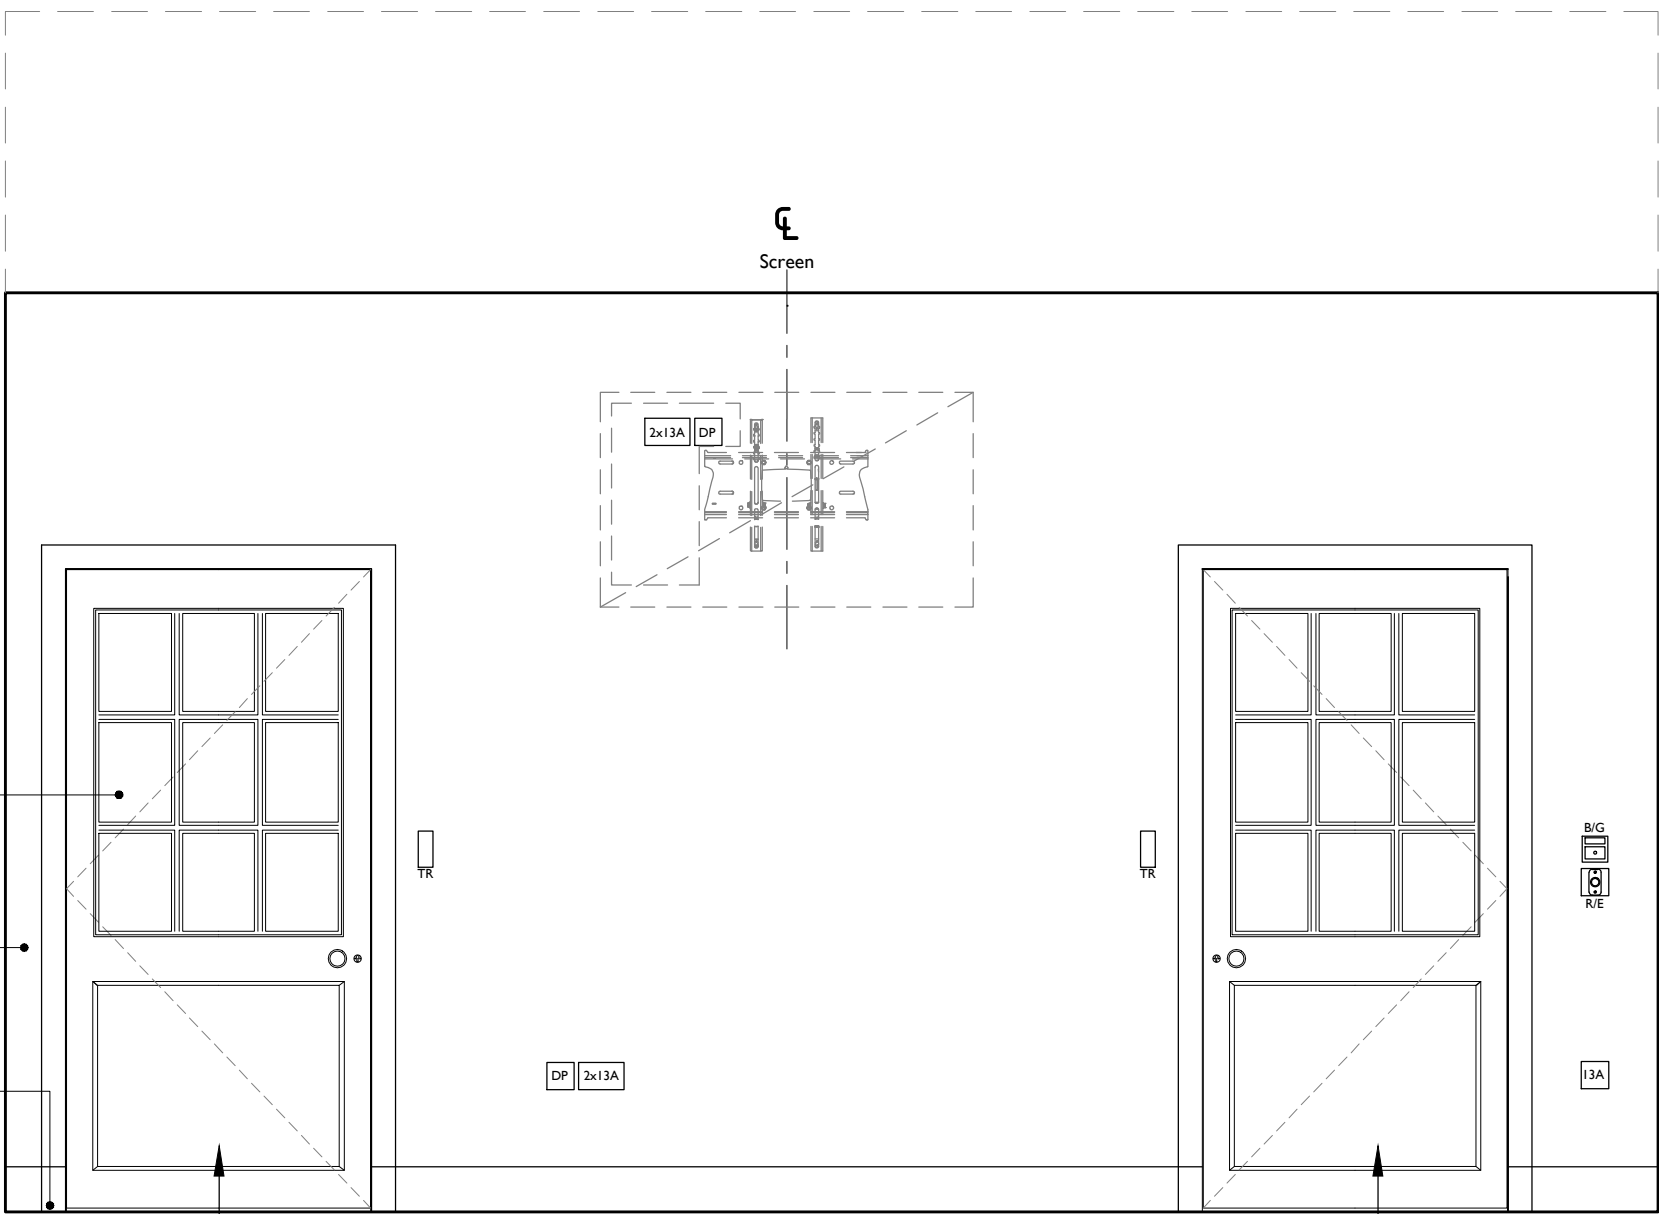

3
96240
G0.24 Proposed Room Elevations
1:25 @ A1

4
96240
G0.24 Proposed Room Elevations
1:25 @ A1

Notes:

Drawings are based on survey data and may not accurately represent what is physically present.

Do not scale from this drawing. All dimensions are to be verified on site before proceeding with the work.

All dimensions are in millimeters unless noted otherwise.

Purcell shall be notified in writing of any discrepancies.



1:25 Scale



P00 19 Jul 2019 SueAllison

First Issue 03/08/2022 AT AT

ISSUE	DATE	DRAWN	CHECKED	DESCRIPTION
-------	------	-------	---------	-------------

DRAWING TITLE	INT ELEVATIONS - G0.24 PROPOSED			
----------------------	---------------------------------	--	--	--

DRAWING NO.	CTH-PUR-MB-G0-DR-A-96240			
--------------------	--------------------------	--	--	--

REVISION	P00			
-----------------	-----	--	--	--

SIZE & SCALE	A1L	1:25		
-------------------------	-----	------	--	--

DRAWING STATUS	S4 - Planning			
-----------------------	---------------	--	--	--

CLIENT	Lendlease			
---------------	-----------	--	--	--

PROJECT	Camden Town Hall			
----------------	------------------	--	--	--

JOB NUMBER	238664			
-------------------	--------	--	--	--

