



DO NOT SCALE FROM THIS DRAWING.
ALL DIMENSIONS TO BE CHECKED ON SITE.
COPYRIGHT RESERVED.

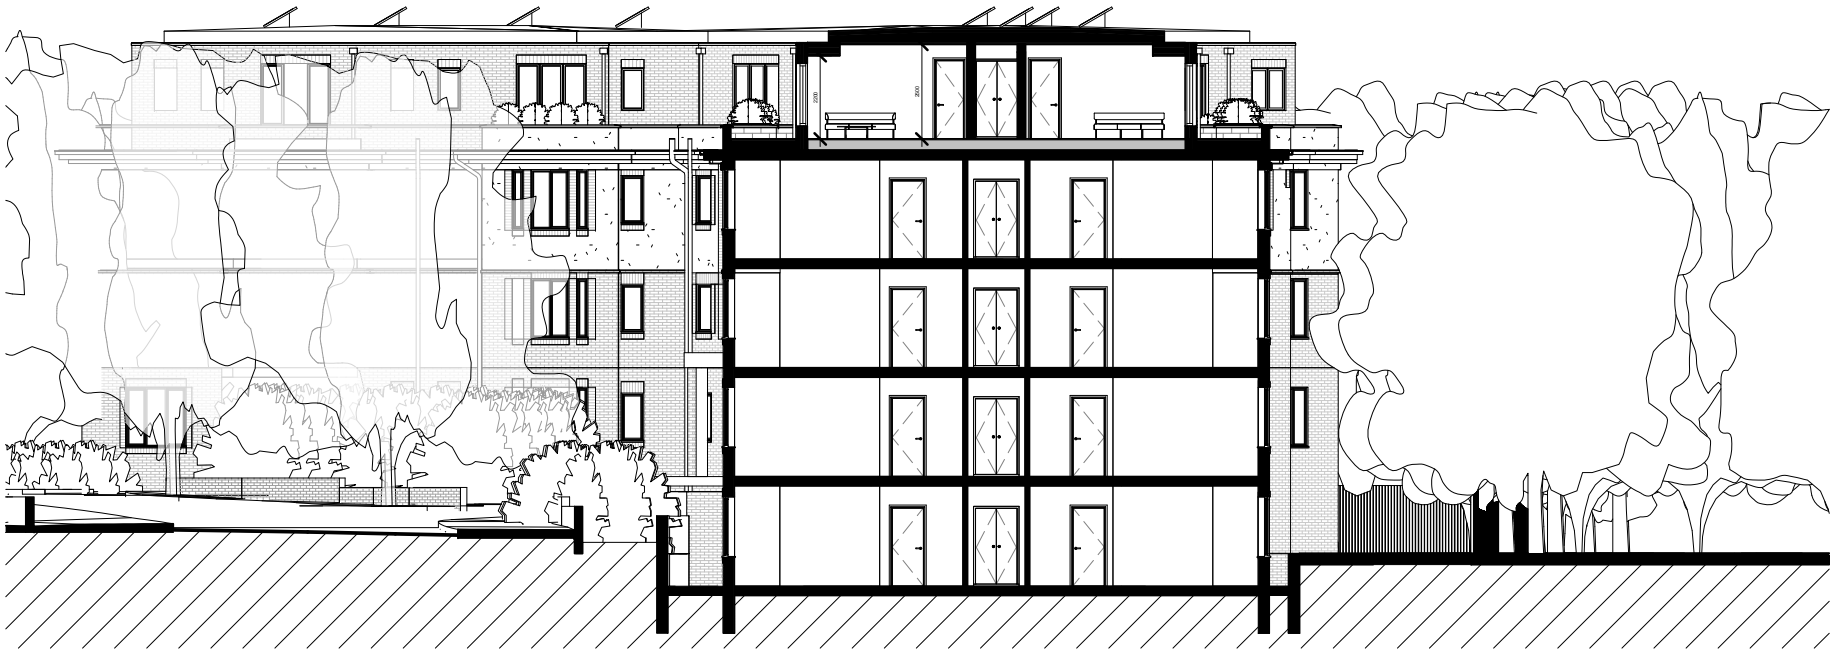

SECTION AA
1:200



SECTION BB
1:200

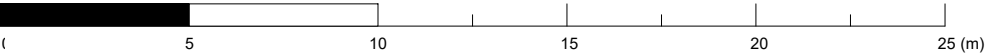

C	Full Planning Application - Aug 2022	AG	05.08.22
B	New Section BB added	AG	30.06.22
A	Revised Section as per Planning meeting.	SR	24.06.22
*	Full Planning Application	XZ	23.04.21
REV/ ISSUE	NOTE	DRN	DATE

SCALE	DATE	DRN	CHK
1:200@A3	08.07.2019	SR	MH

PROJECT
Howitt Road, Belsize Park

DRAWING
Proposed Section AA and BB

bubble
architects

STUDIO 205 THE BUSWORKS
39-41 NORTH ROAD
LONDON N7 9DP
WWW.BUBBLEARCHITECTS.CO.UK

JOB NO	DRAWING NO	REV
019024	X-AA-D-017	c