



For construction purposes:

- Do not scale this drawing.
- All dimensions and levels to be checked on site.
- Discrepancies to be reported to Miltiadou Cook Mitzman architects before proceeding.
- If in any doubt about information on this drawing contact Miltiadou Cook Mitzman architects.

REVISION			
NUMBER	DATE	BY	NOTES
P1	27/01/2022	ET	Issued for Planning

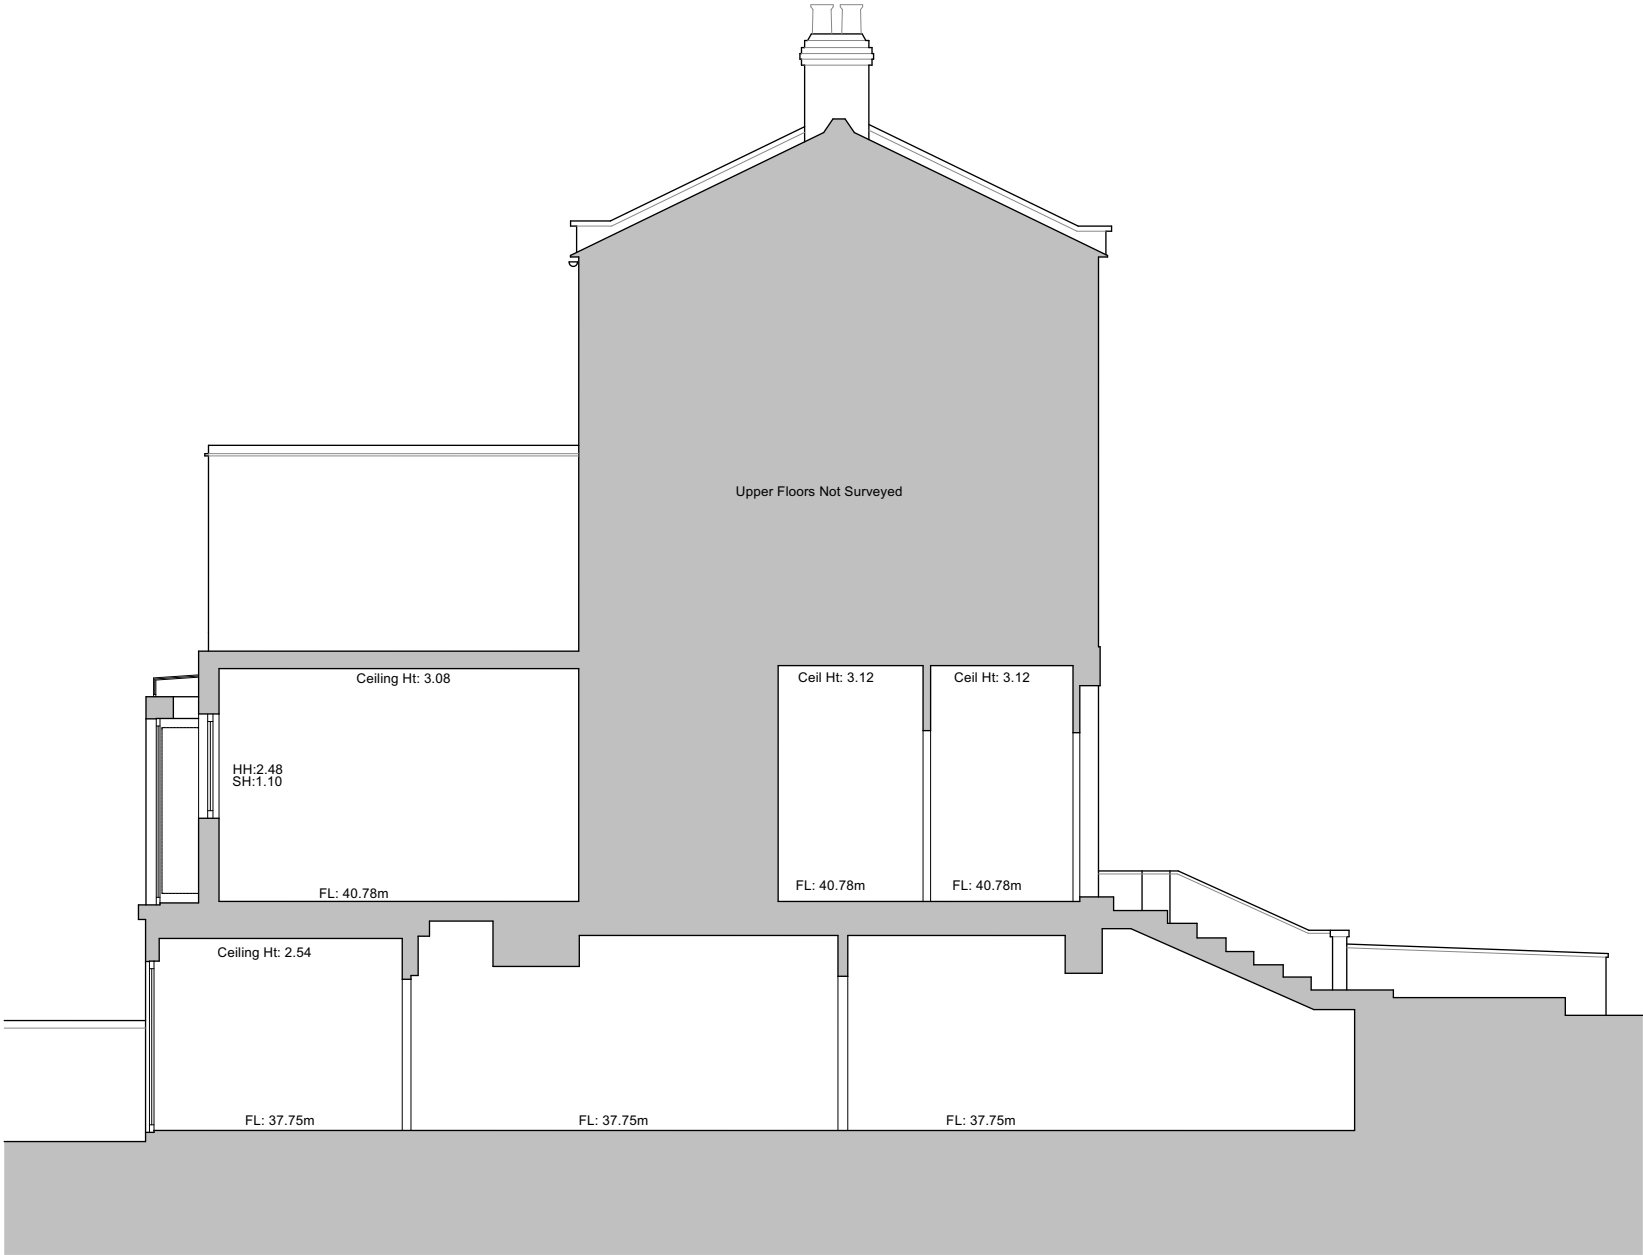


1 Existing Section AA  
1:100

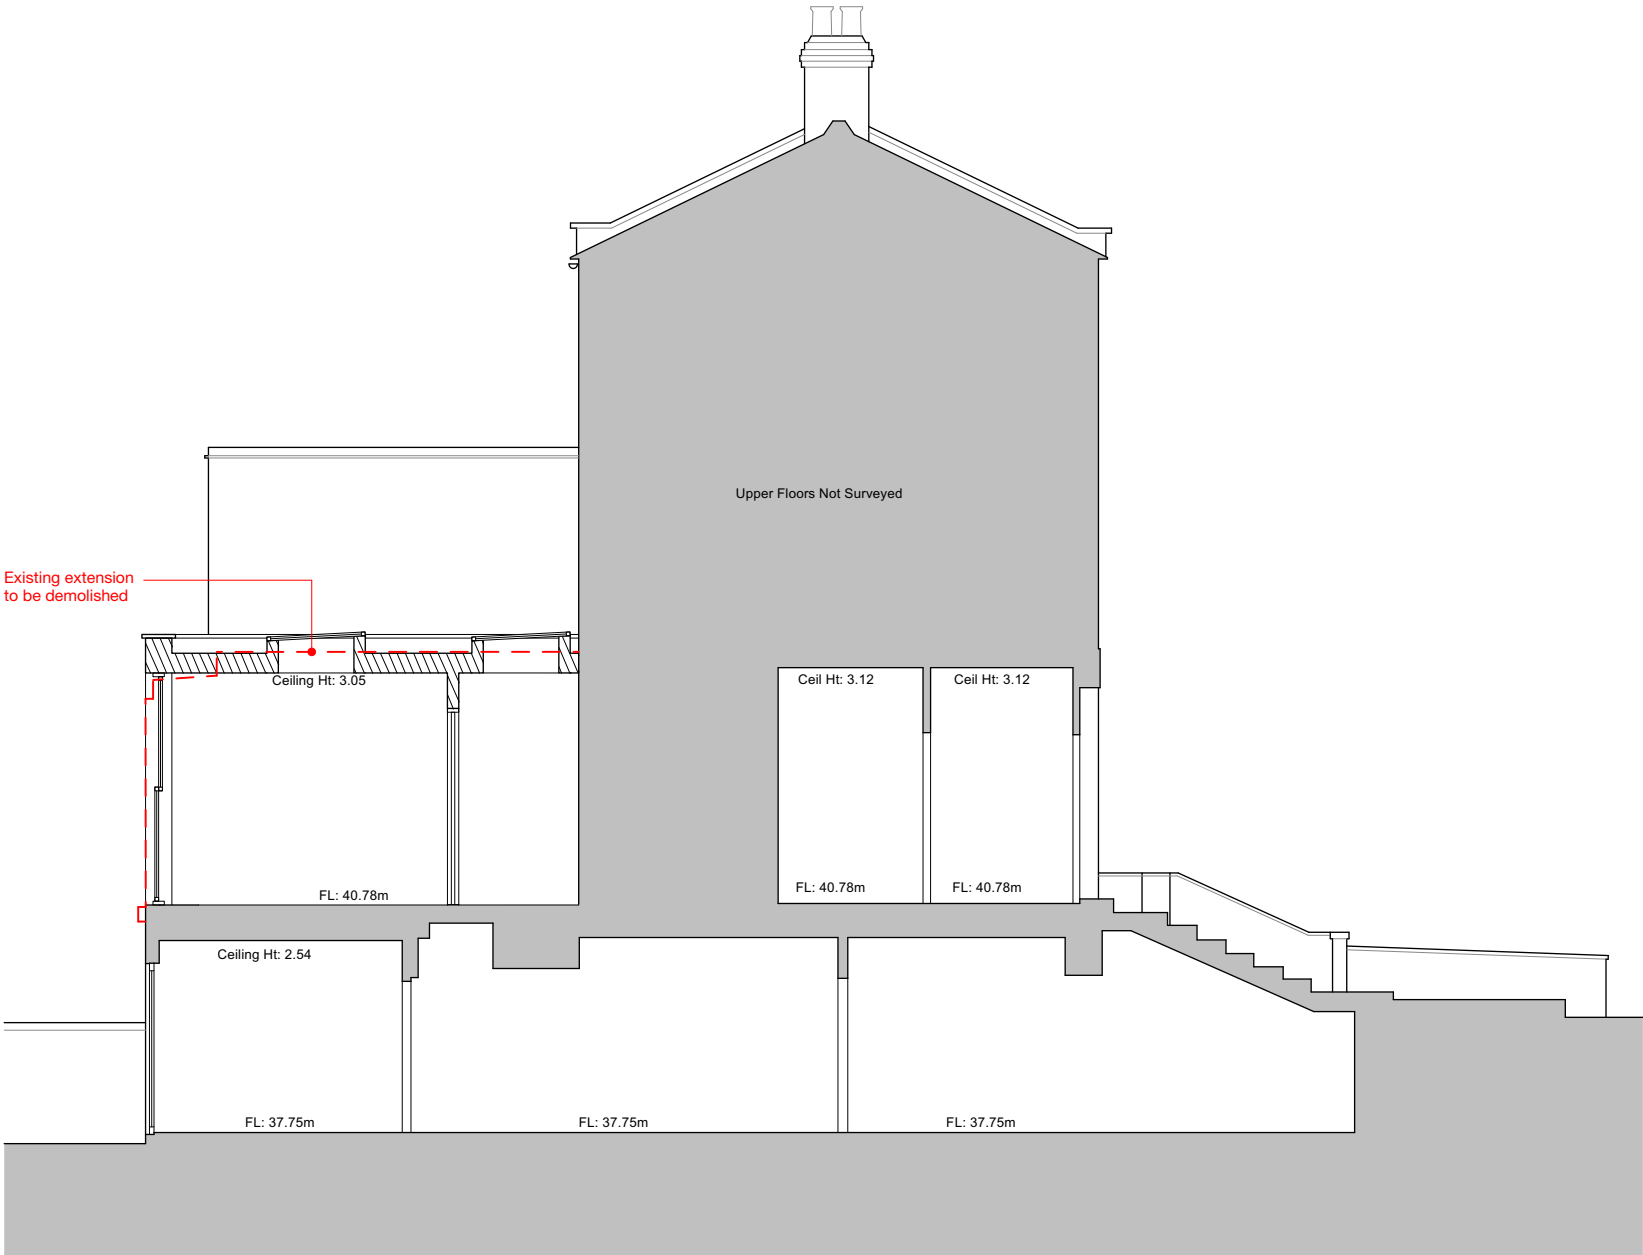


2 Proposed Section AA  
1:100

KEY PLAN:

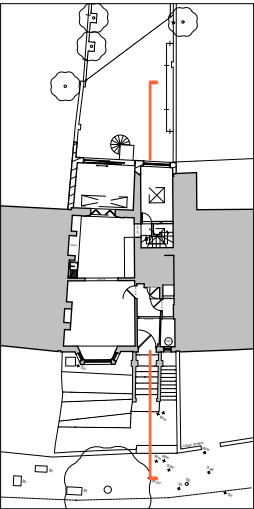

KEY

- Existing
- Proposed
- Existing extension to be demolished

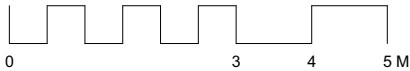

**MILTIADOU COOK MITZMAN architects llp**  
020 7722 8525  
office@mcma.design  
www.mcma.design

Unit 1 Primrose Mews  
Sharpleshall Street  
London NW1 8YW

**CLIENT**  
Yin Jones

**PROJECT**  
14A King Henry's Road, NW3 3RP

**SHEET TITLE**  
Section AA

**SCALE**  
1:100

**DATE CREATED** **FILE REFERENCE**

DRAWING NUMBER	REVISION
363-DWG-110-AA	P1