



- For construction purposes:**
- Do not scale this drawing.
 - All dimensions and levels to be checked on site.
 - Discrepancies to be reported to Miltiadou Cook Mitzman architects before proceeding.
 - If in any doubt about information on this drawing contact Miltiadou Cook Mitzman architects.


REVISION			
NUMBER	DATE	BY	NOTES
P1	27/01/2022	ET	Issued for Planning

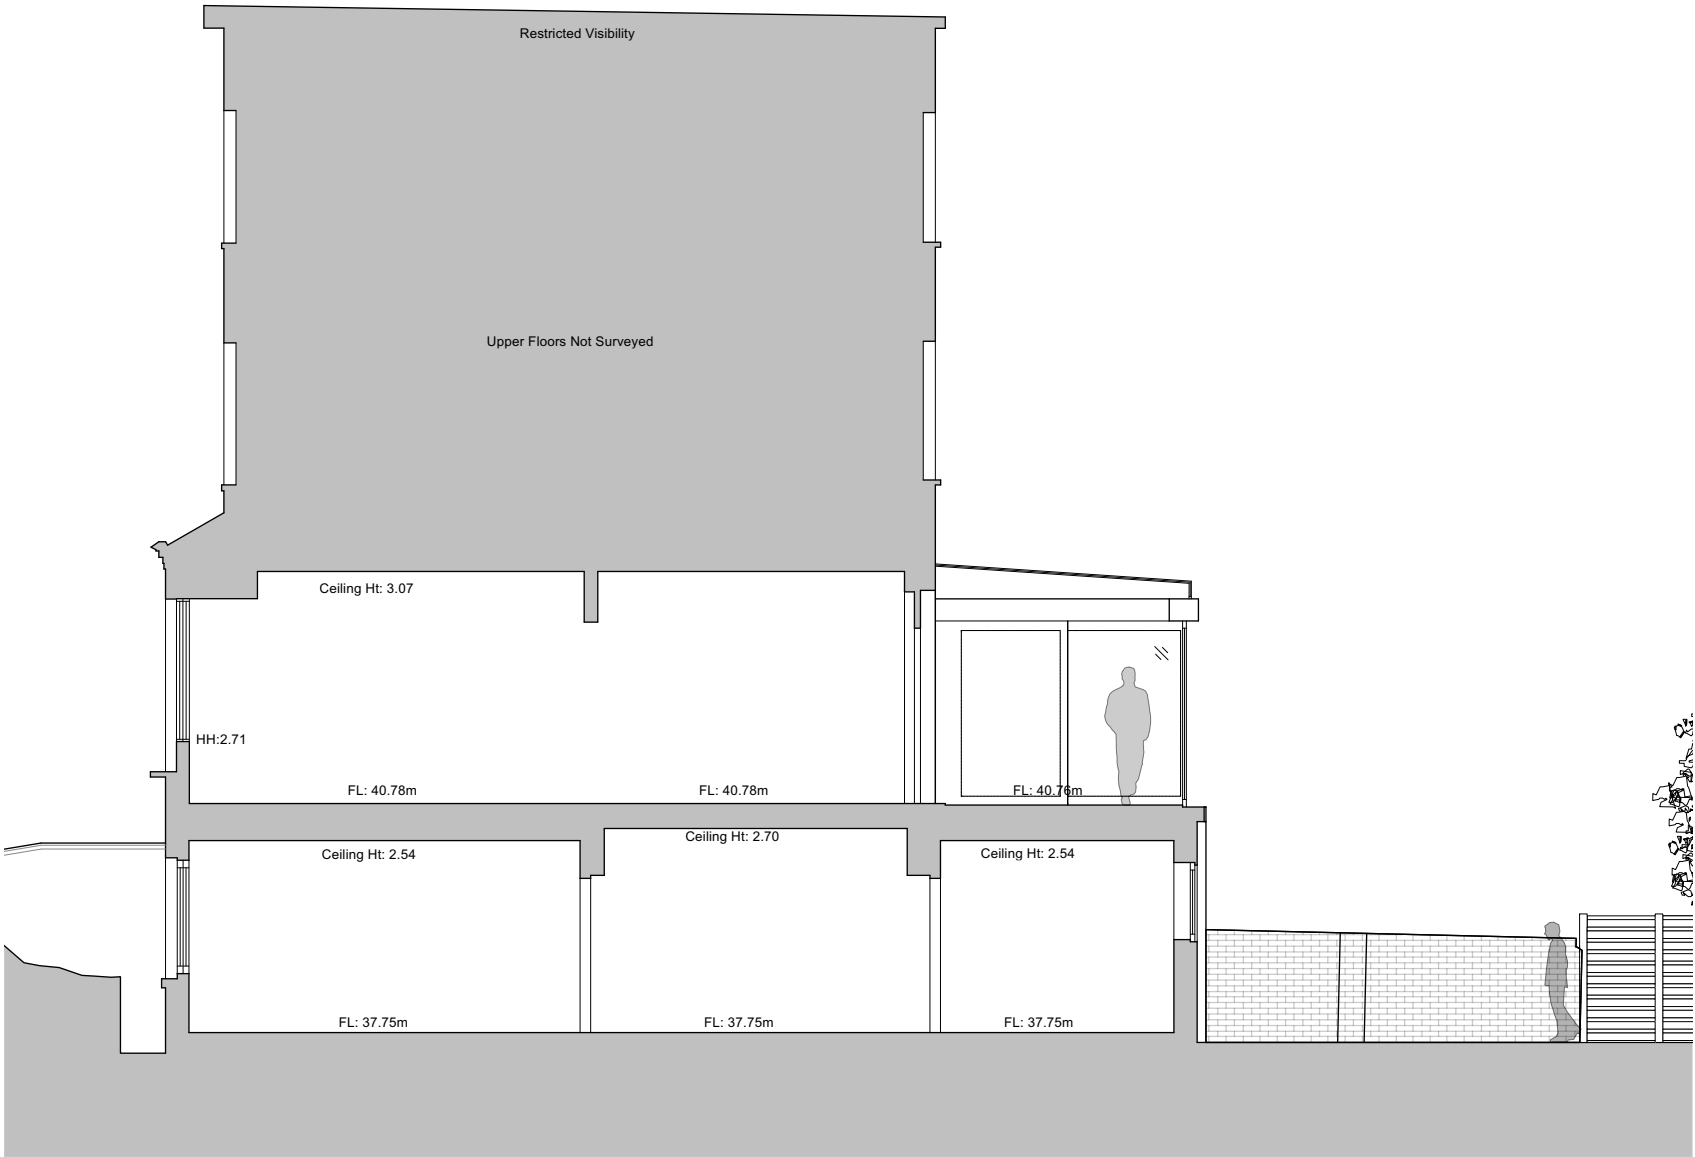

KEY PLAN:

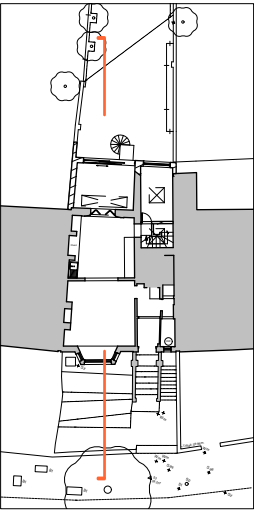

- KEY**
- Existing
 - Proposed
 - Existing extension to be demolished

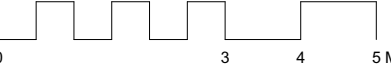

MILTIADOU COOK MITZMAN architects llp

020 7722 8525
office@mcma.design
www.mcma.design

Unit 1 Primrose Mews
Sharpleshall Street
London NW1 8YW

CLIENT
Yin Jones

PROJECT
14A King Henry's Road, NW3 3RP


SHEET TITLE
Section BB

SCALE
1:100

DATE CREATED **FILE REFERENCE**

DRAWING NUMBER	REVISION
363-DWG-111-BB	P1

1 Existing Section BB
1:100

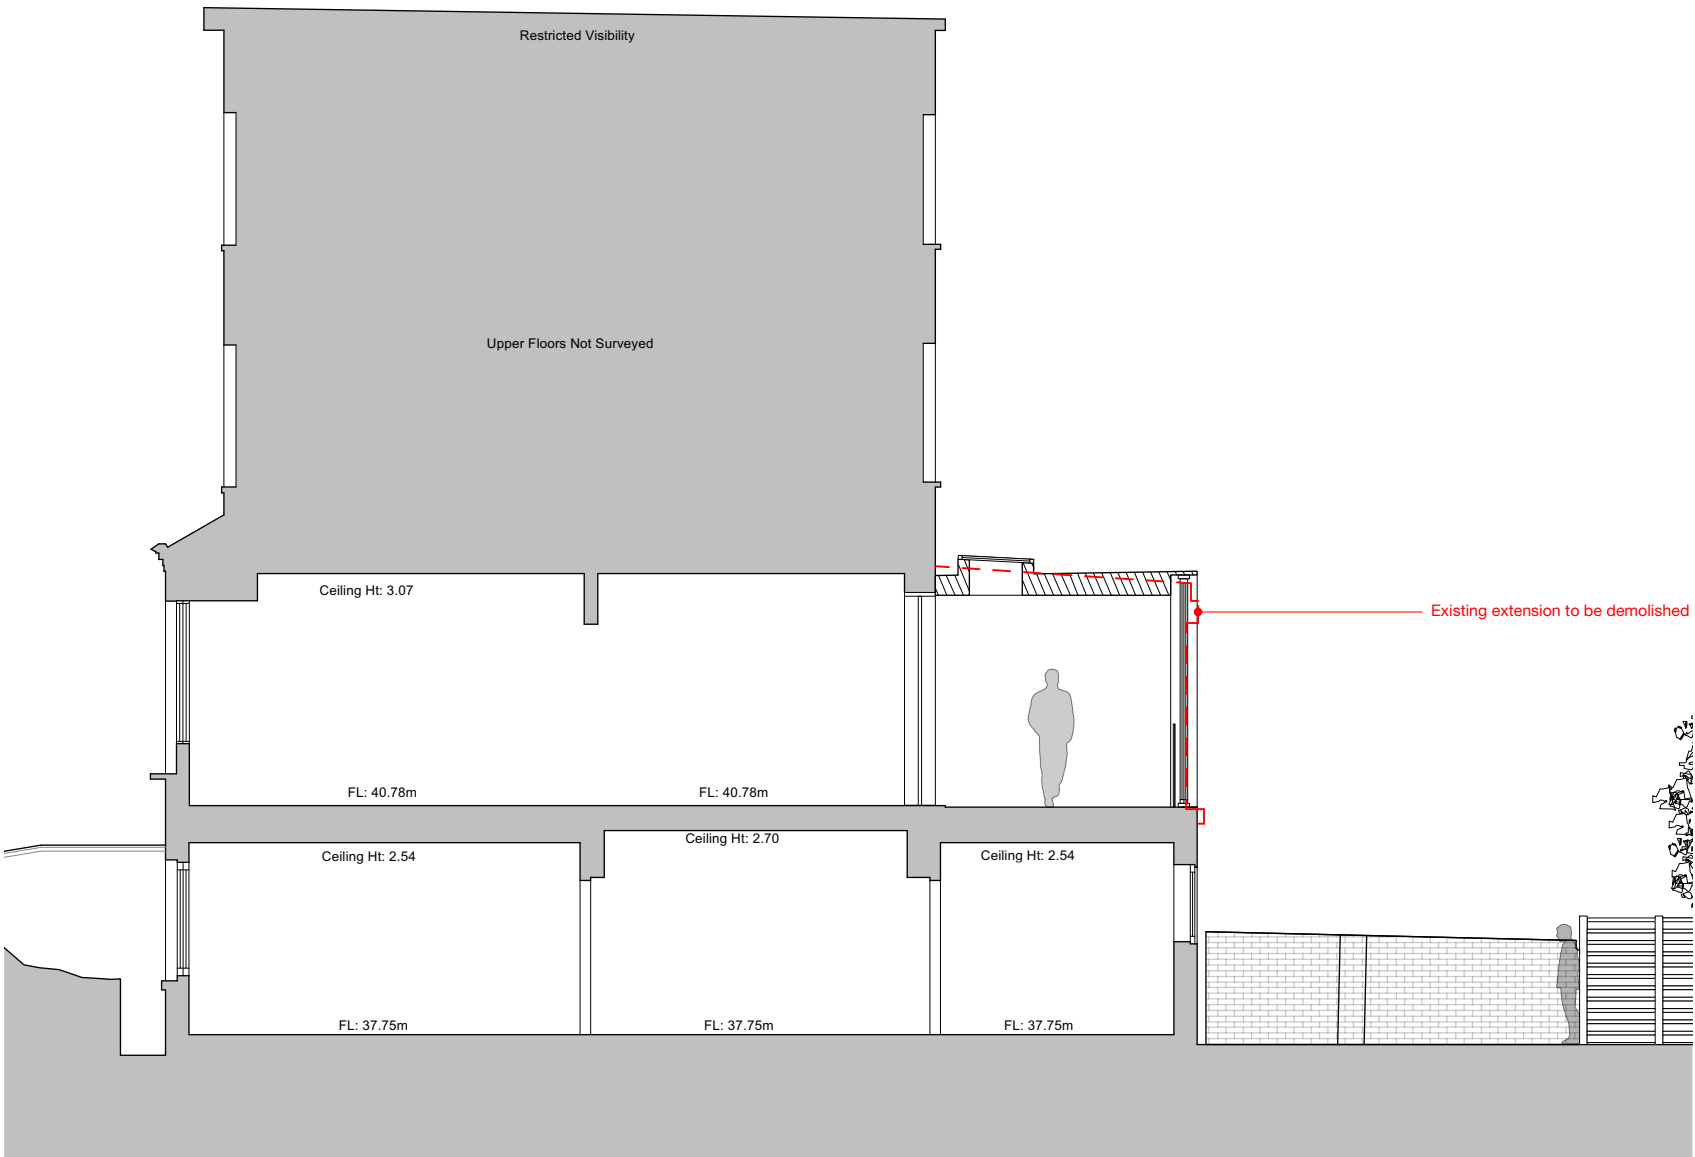

2 Proposed Section BB
1:100