




① TYPICAL VAULT CROSS SECTION

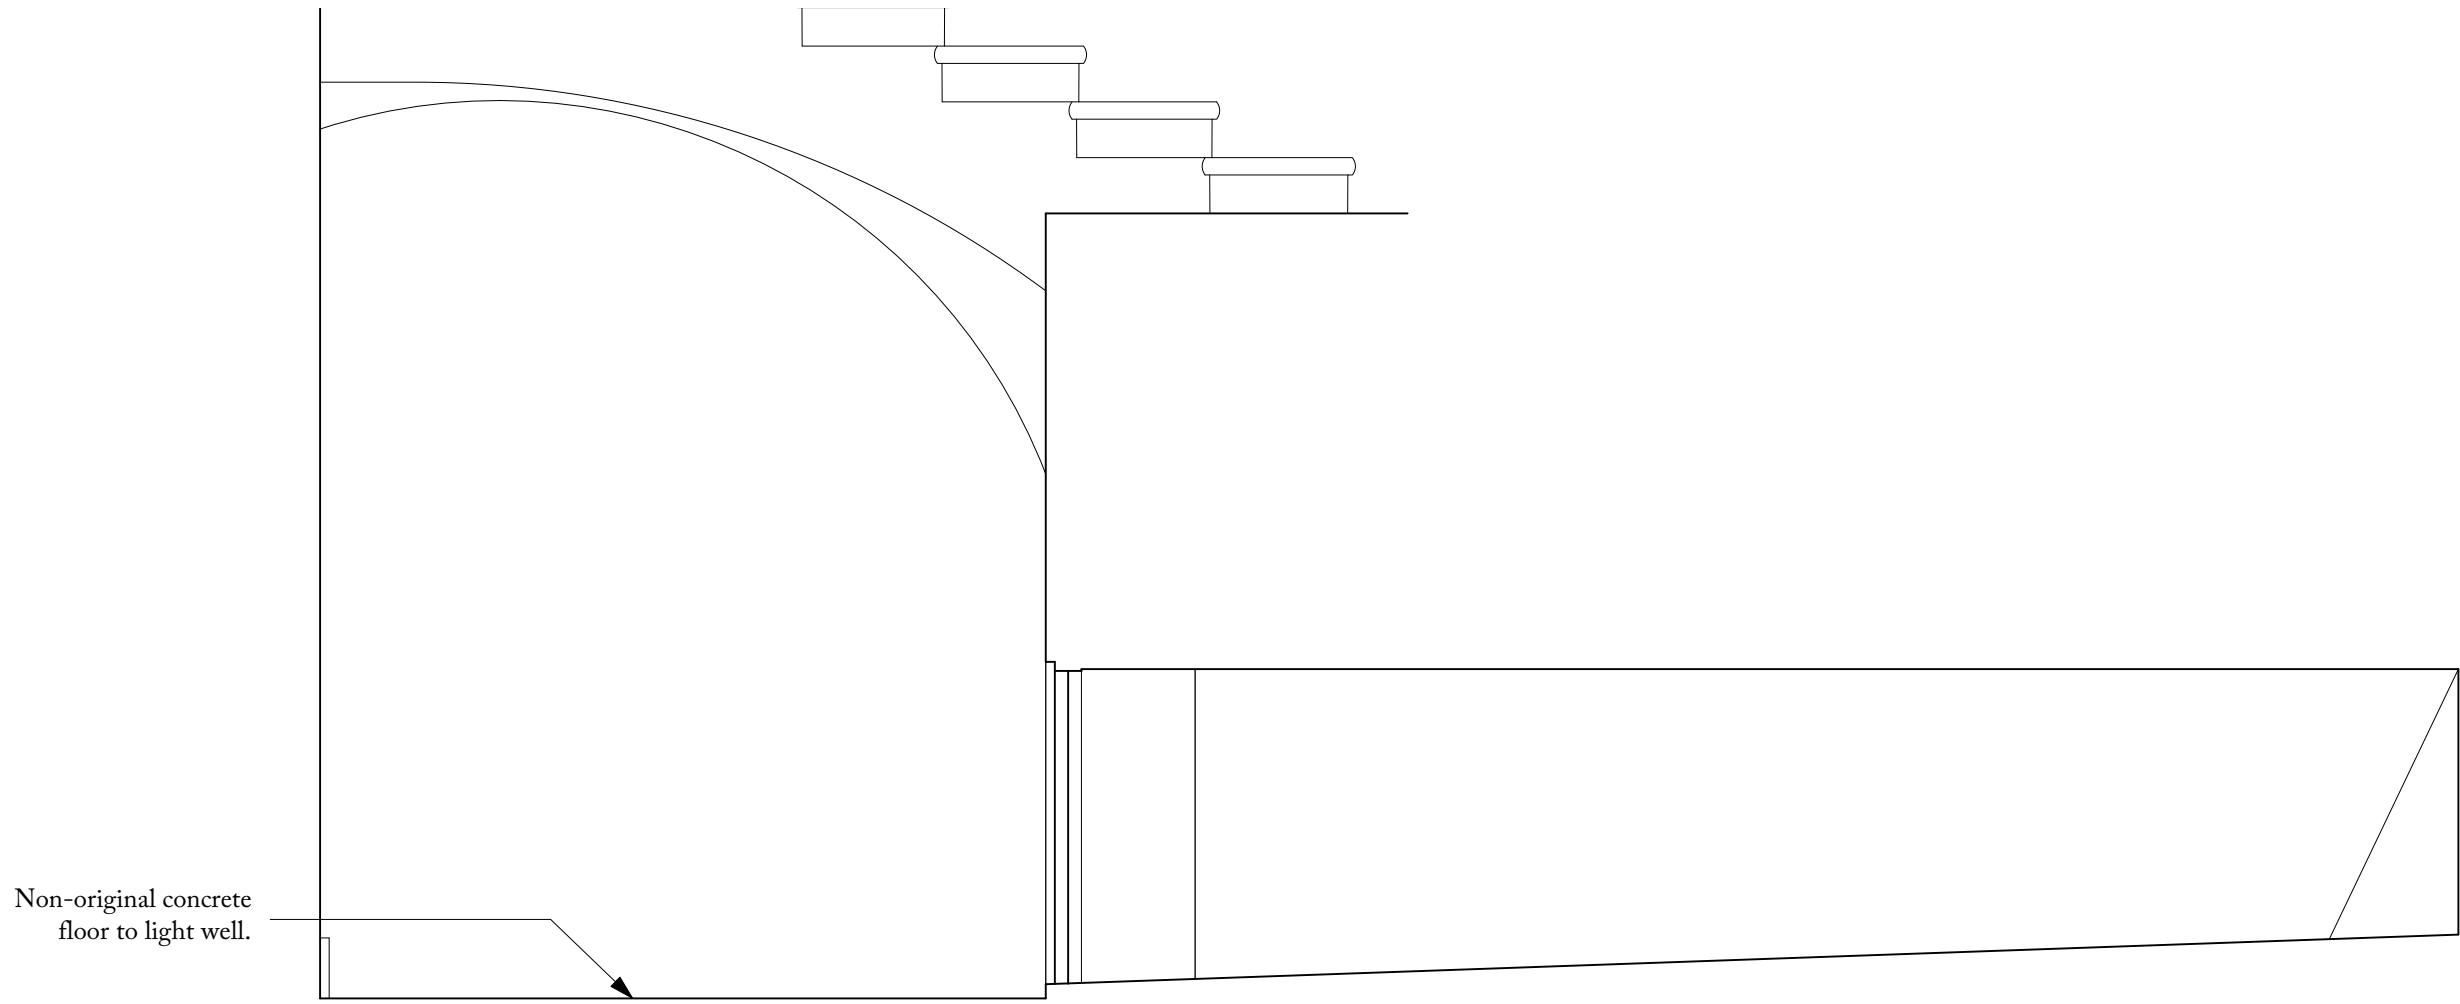

② TYPICAL VAULT LONG SECTION

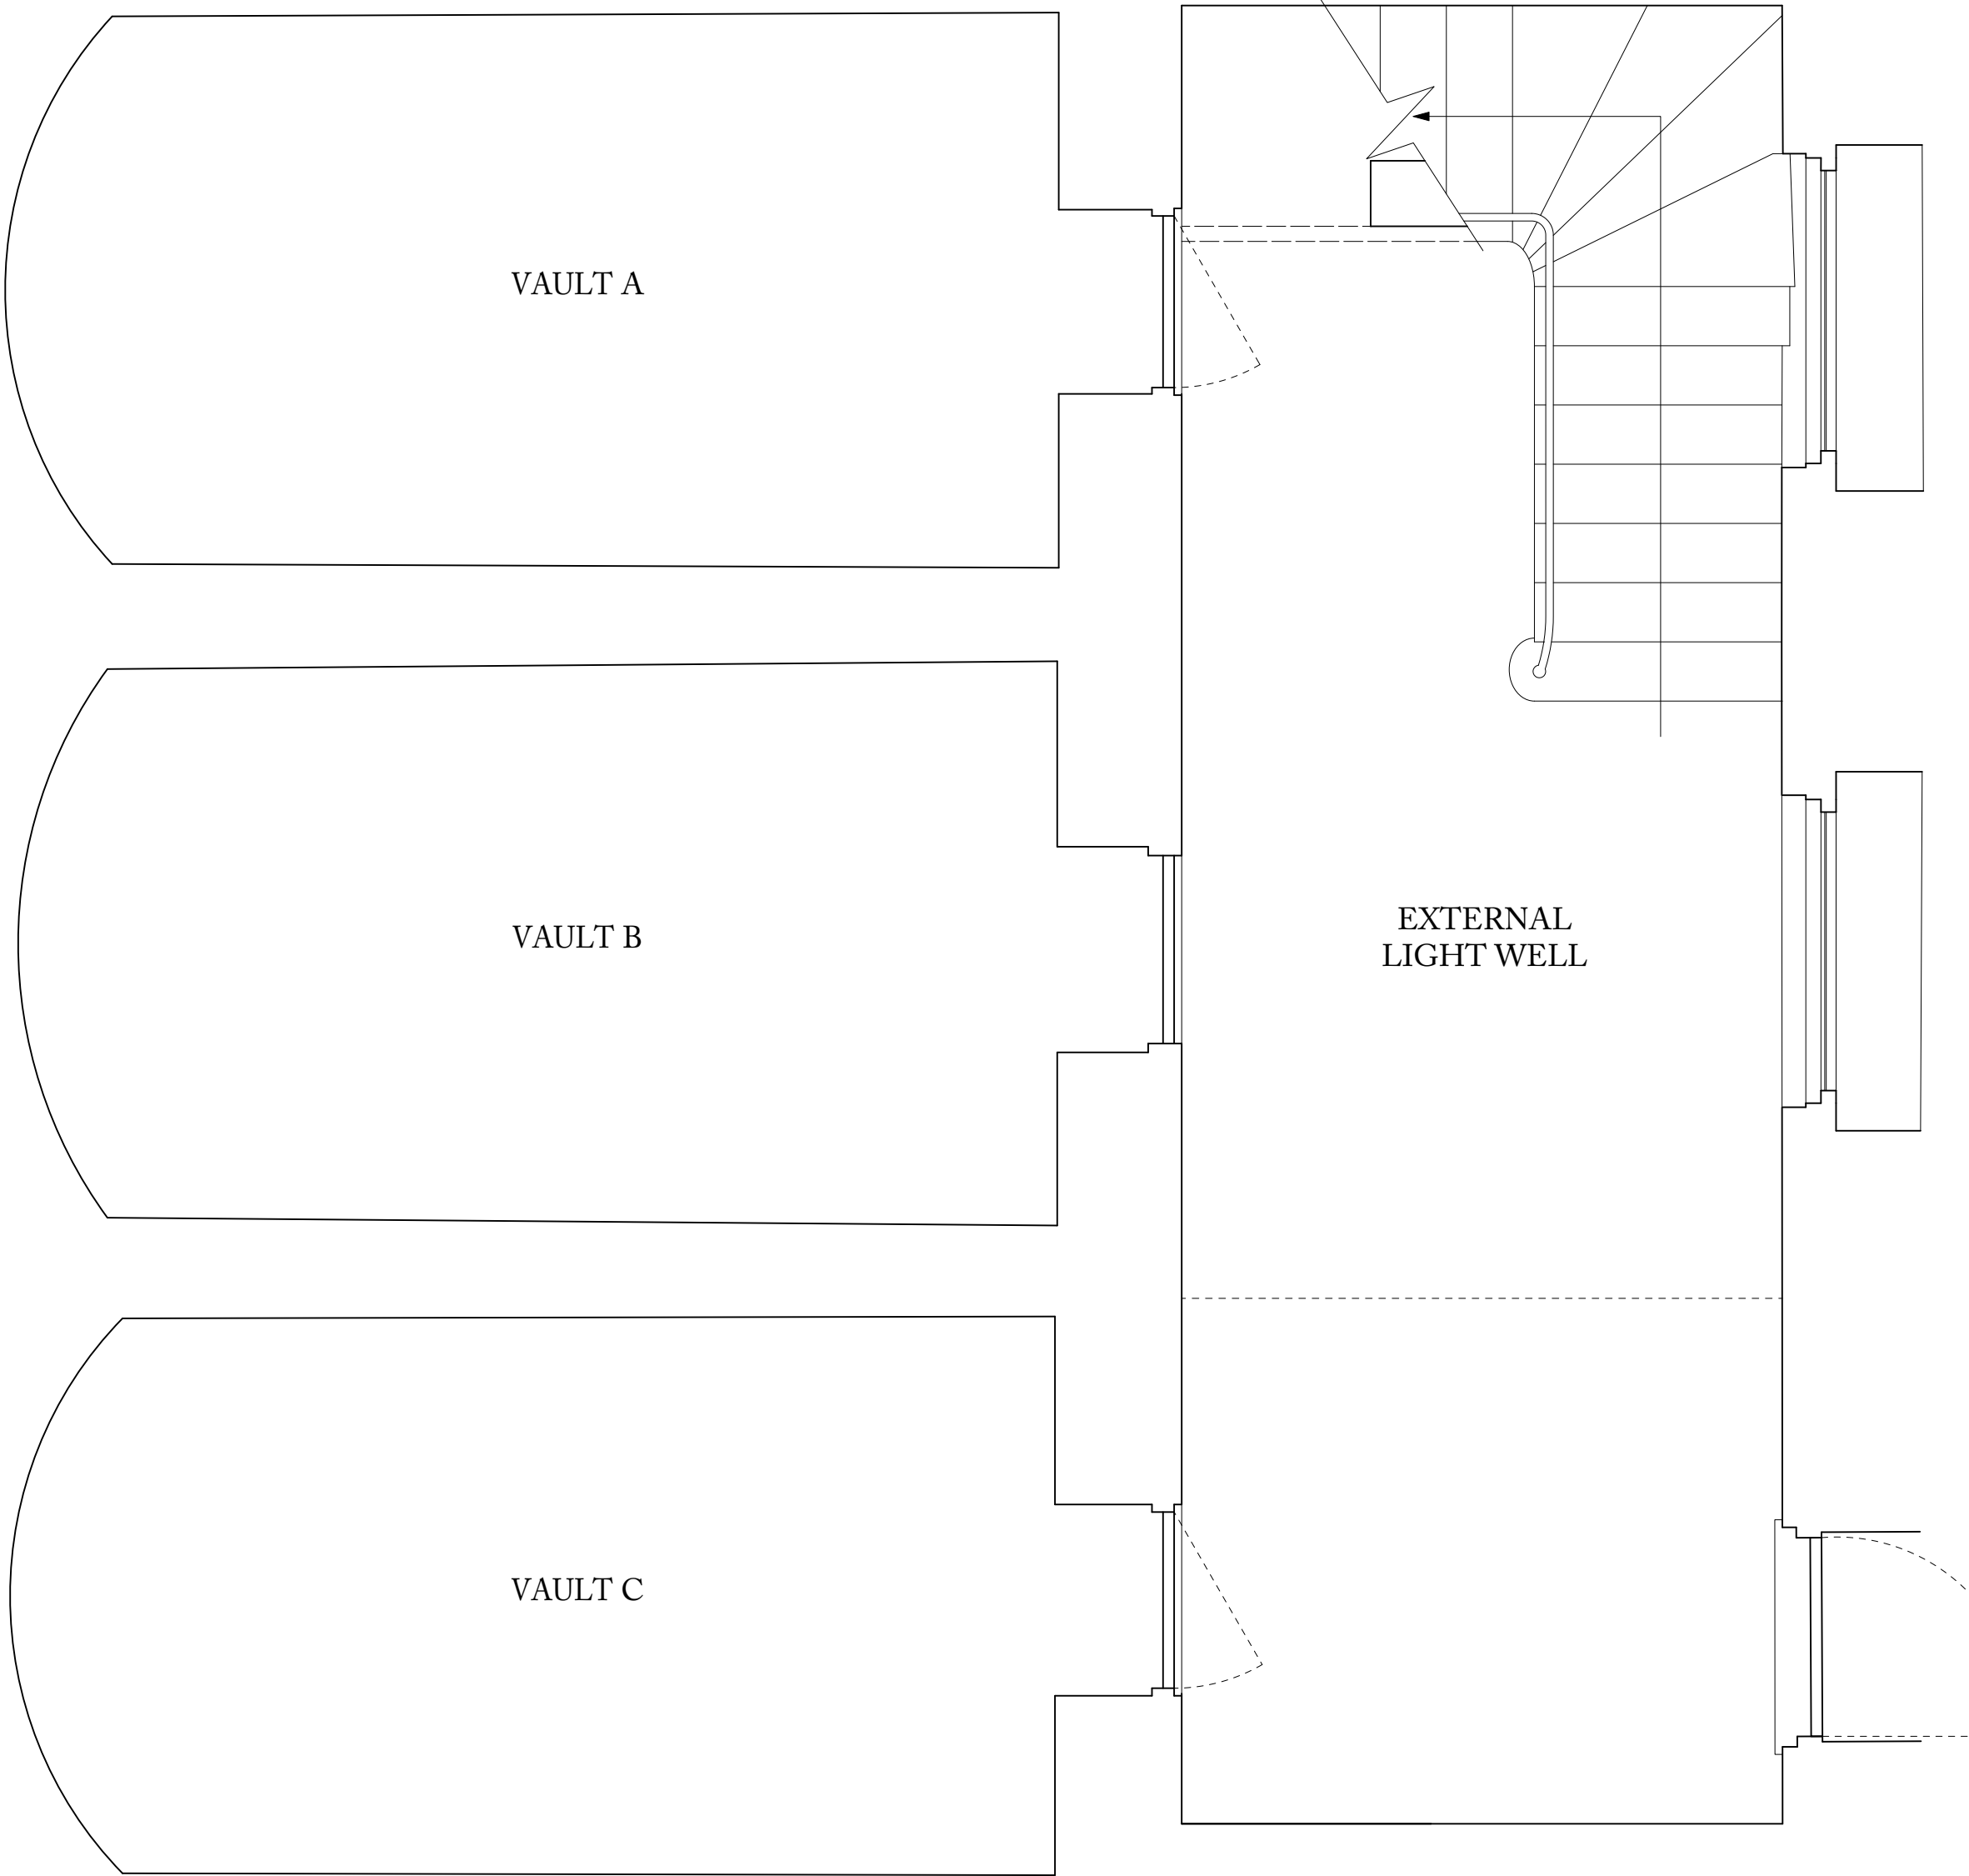

③ BASEMENT VAULTS & LIGHTWELL - PLAN

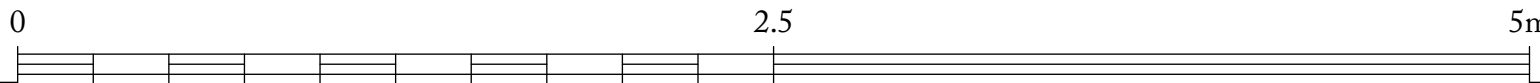

P	Submitted for planning.	08.09.2022
REV. NO	AMENDMENT	DATE

<div>Ben Pentreath</div> <div>3 Lamp Office Court Lamb's Conduit Street London WC1N 3NF T +44 (0) 20 7430 2424 benpentreath.com</div>	
PROJECT:	11 CHESTER TERRACE
TITLE:	BASEMENT VAULTS AS EXISTING
DRAWING NO: S-601	REV. NO: P
SCALE: 1:25@A1 1:50@A3	DRAWN BY: OS
DATE: 08.09.2022	CHECKED BY: RJC
<div>All dimensions to be checked on site. All designs © Ben Pentreath Ltd 2020. Not to be reproduced without permission</div>	