


REVISIONS
REV. DATE REVISION NOTES:
A 2021/02/15 ADDITIONAL STOREY HEIGHT REDUCED

KEY

PROPOSED
ROOFTOP BOX
FELT ROOF
RENDER EXTERNALLY
DOOR PAINTED WHITE

1,000

SCHEMATIC
SECTION

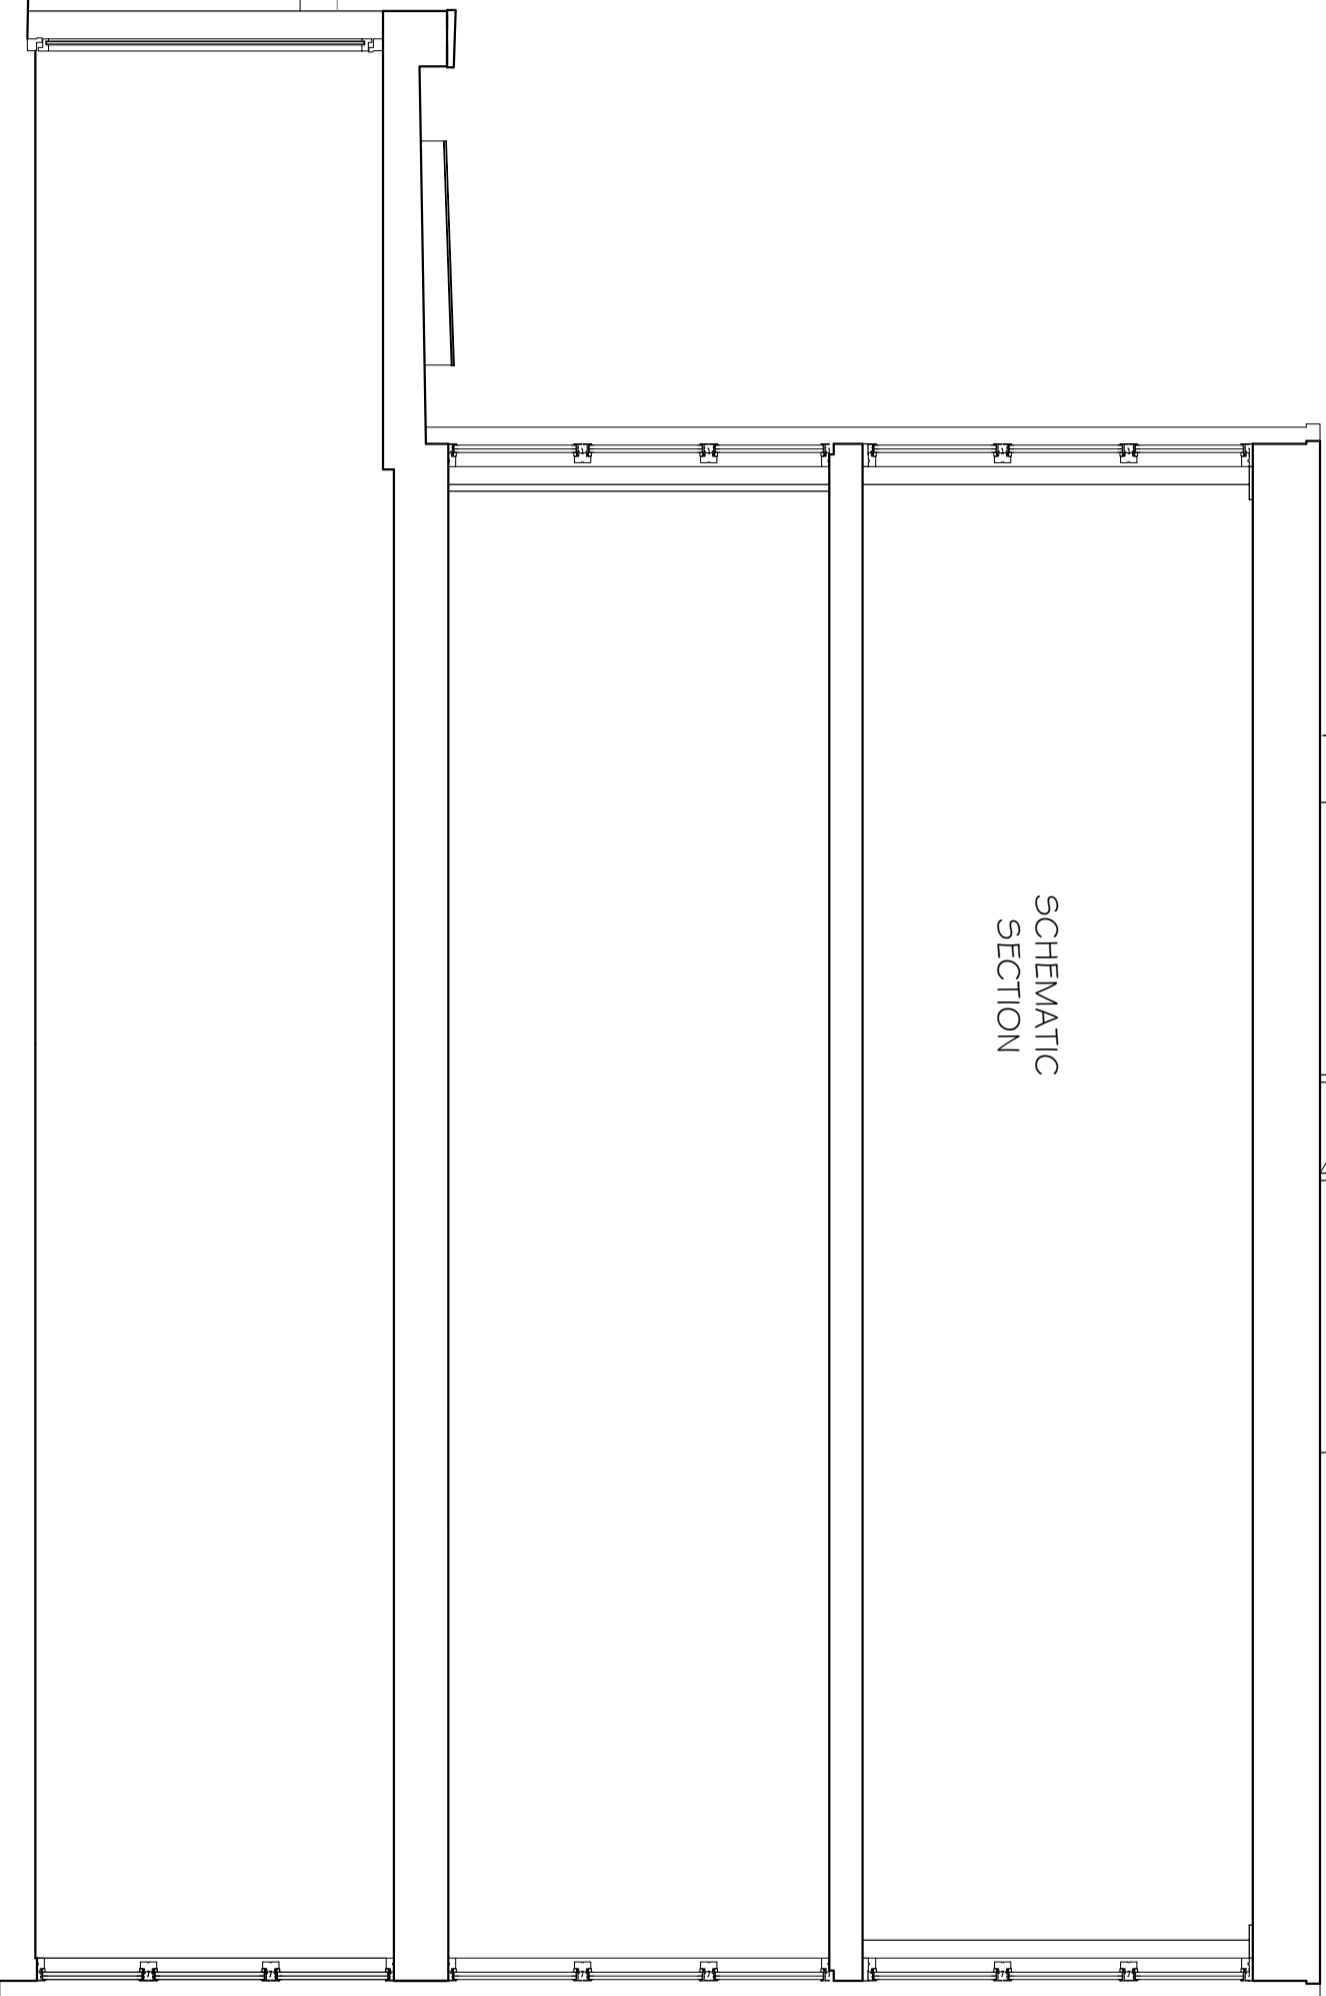

NOTES
1. Do not scale to any this drawing
2. All dimensions are in millimeters unless otherwise stated
3. Report all drawing errors, omissions and discrepancies to the architect/designer.

KASIA WHITFIELD DESIGN

KASIA WHITFIELD@GMAIL.COM
TEL: 0203 4188853
M: 07989203533

JOB
3 HORNBURY CLOSE
LONDON NW3 3JL

TITLE
PROPOSED SIDE ELEVATION
OF THE ROOF BOX (WEST SIDE)

DATE	SCALE	STATUS
2022.09.09	1:50@A3	PLANNING

PROJECT NO.	DRAWING NO.	REVISION
HC3	PP10	

0m

5m