


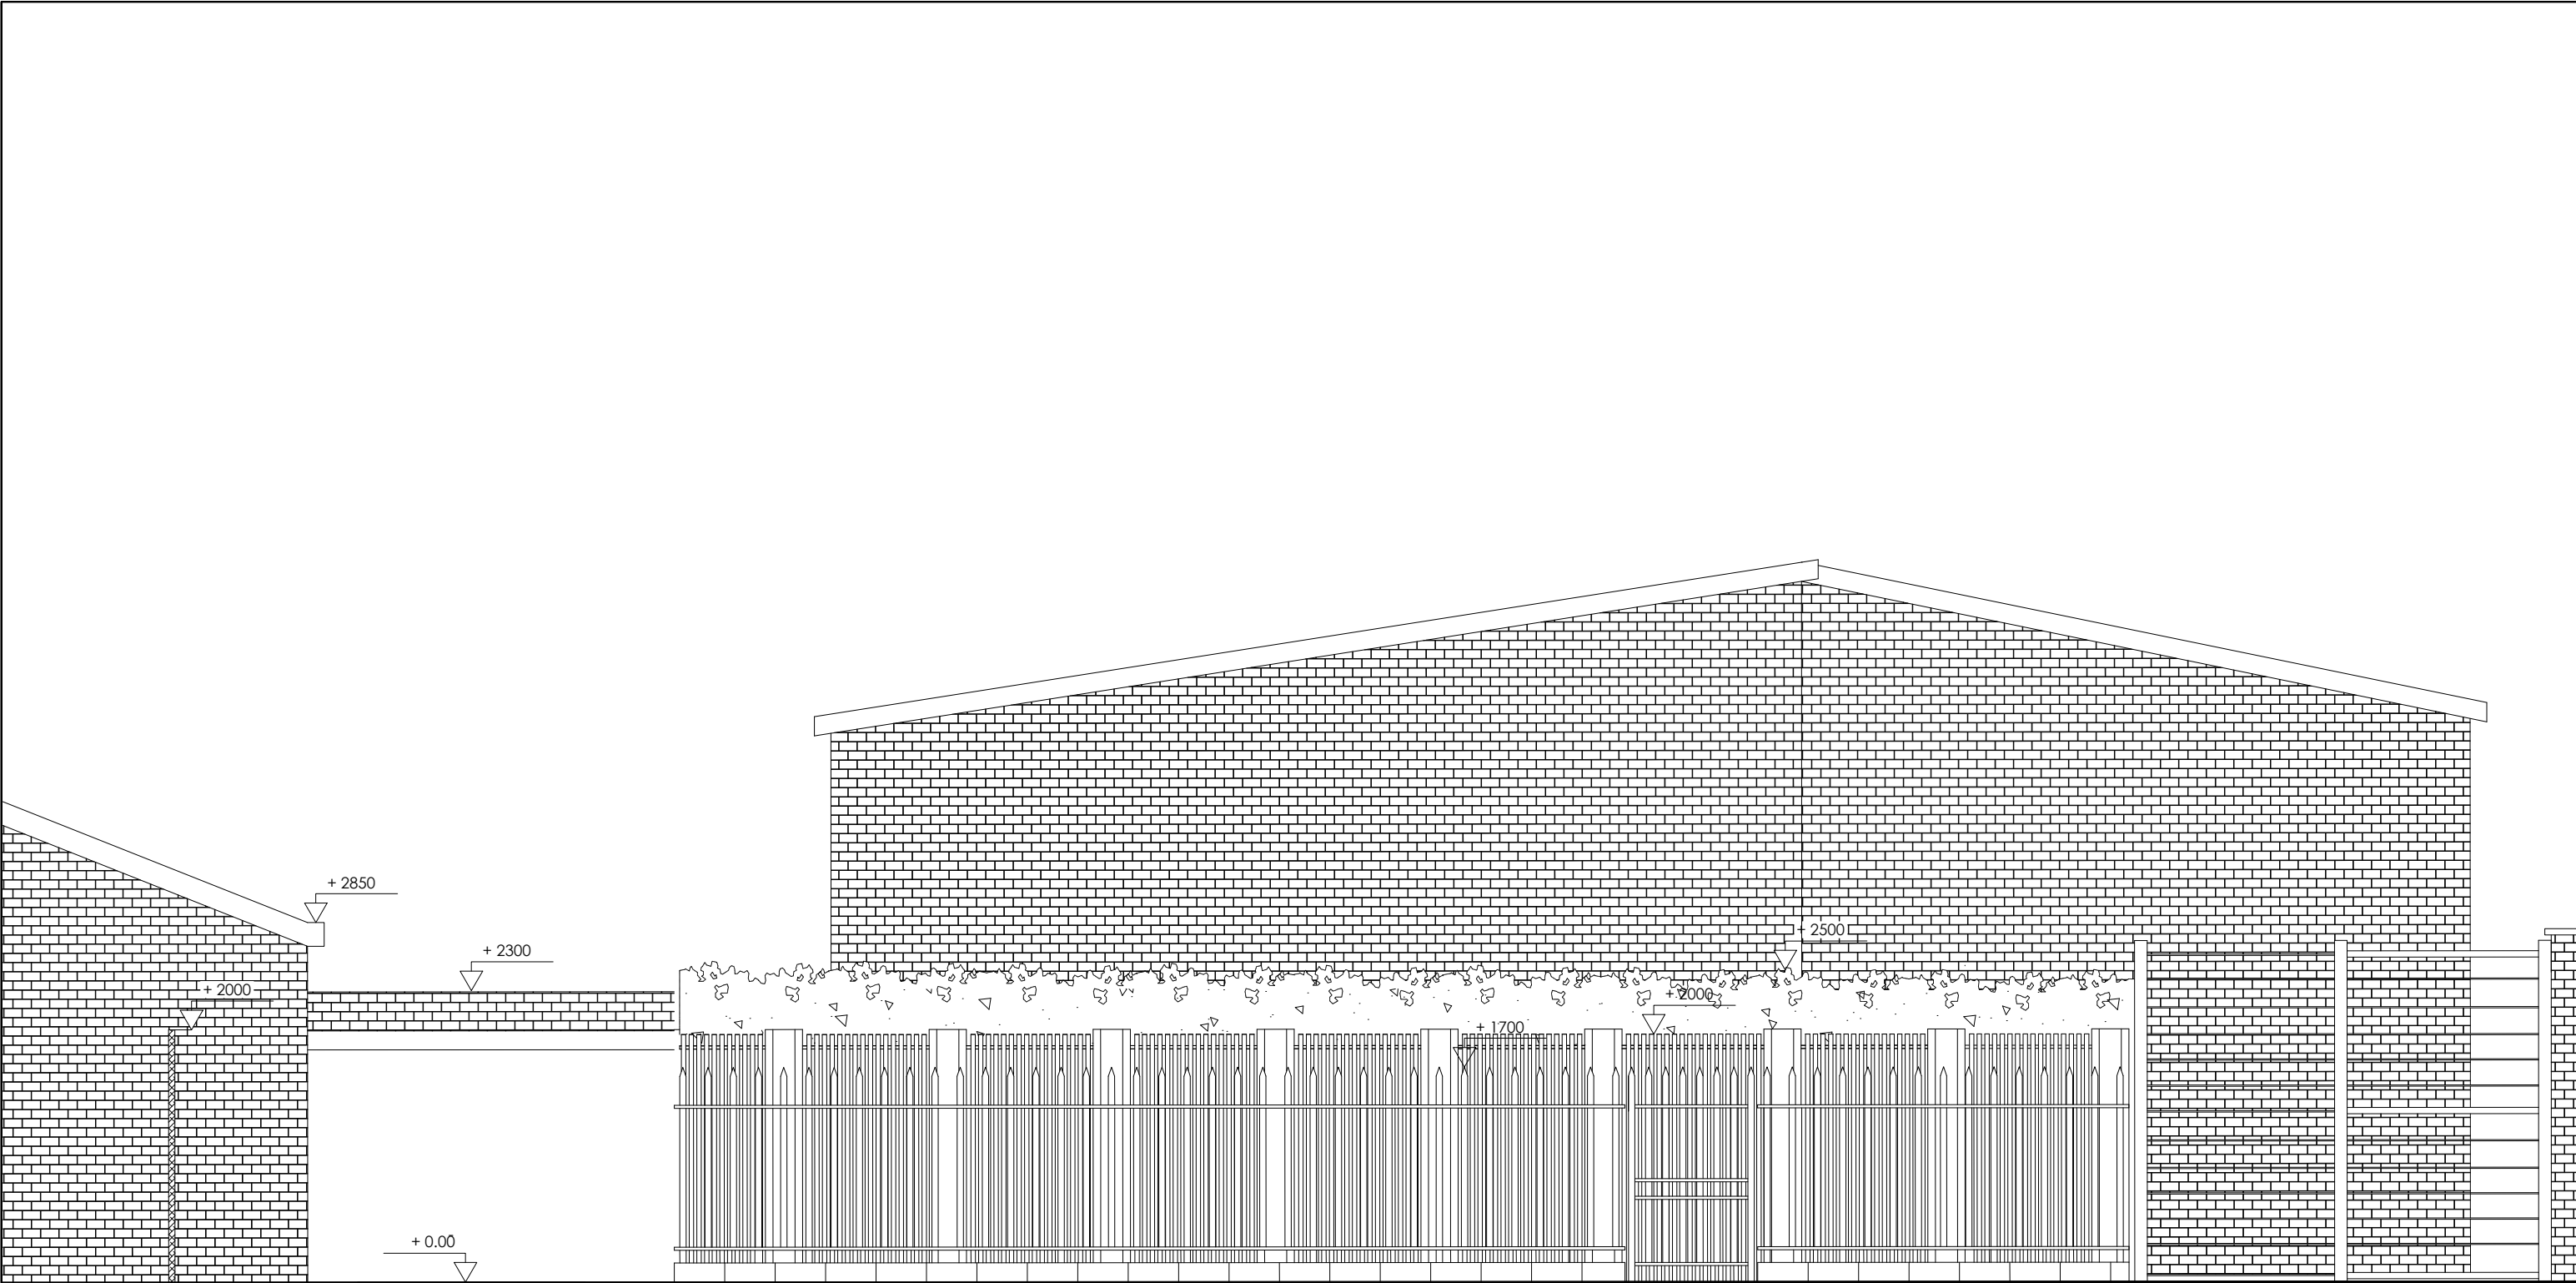

PROJECT TITLE /LOCATION:

SEN Intervention Pod Fleet Road, NW3 2QT

DRAWING TITLE:

EXISTING ELEVATION

SCALE:

1:50

PROJECT

NO: 06

DATE:

22/08/2022

OWNER:




FLEET
PRIMARY SCHOOL

DESIGNER:



Plus
Garden
Studios

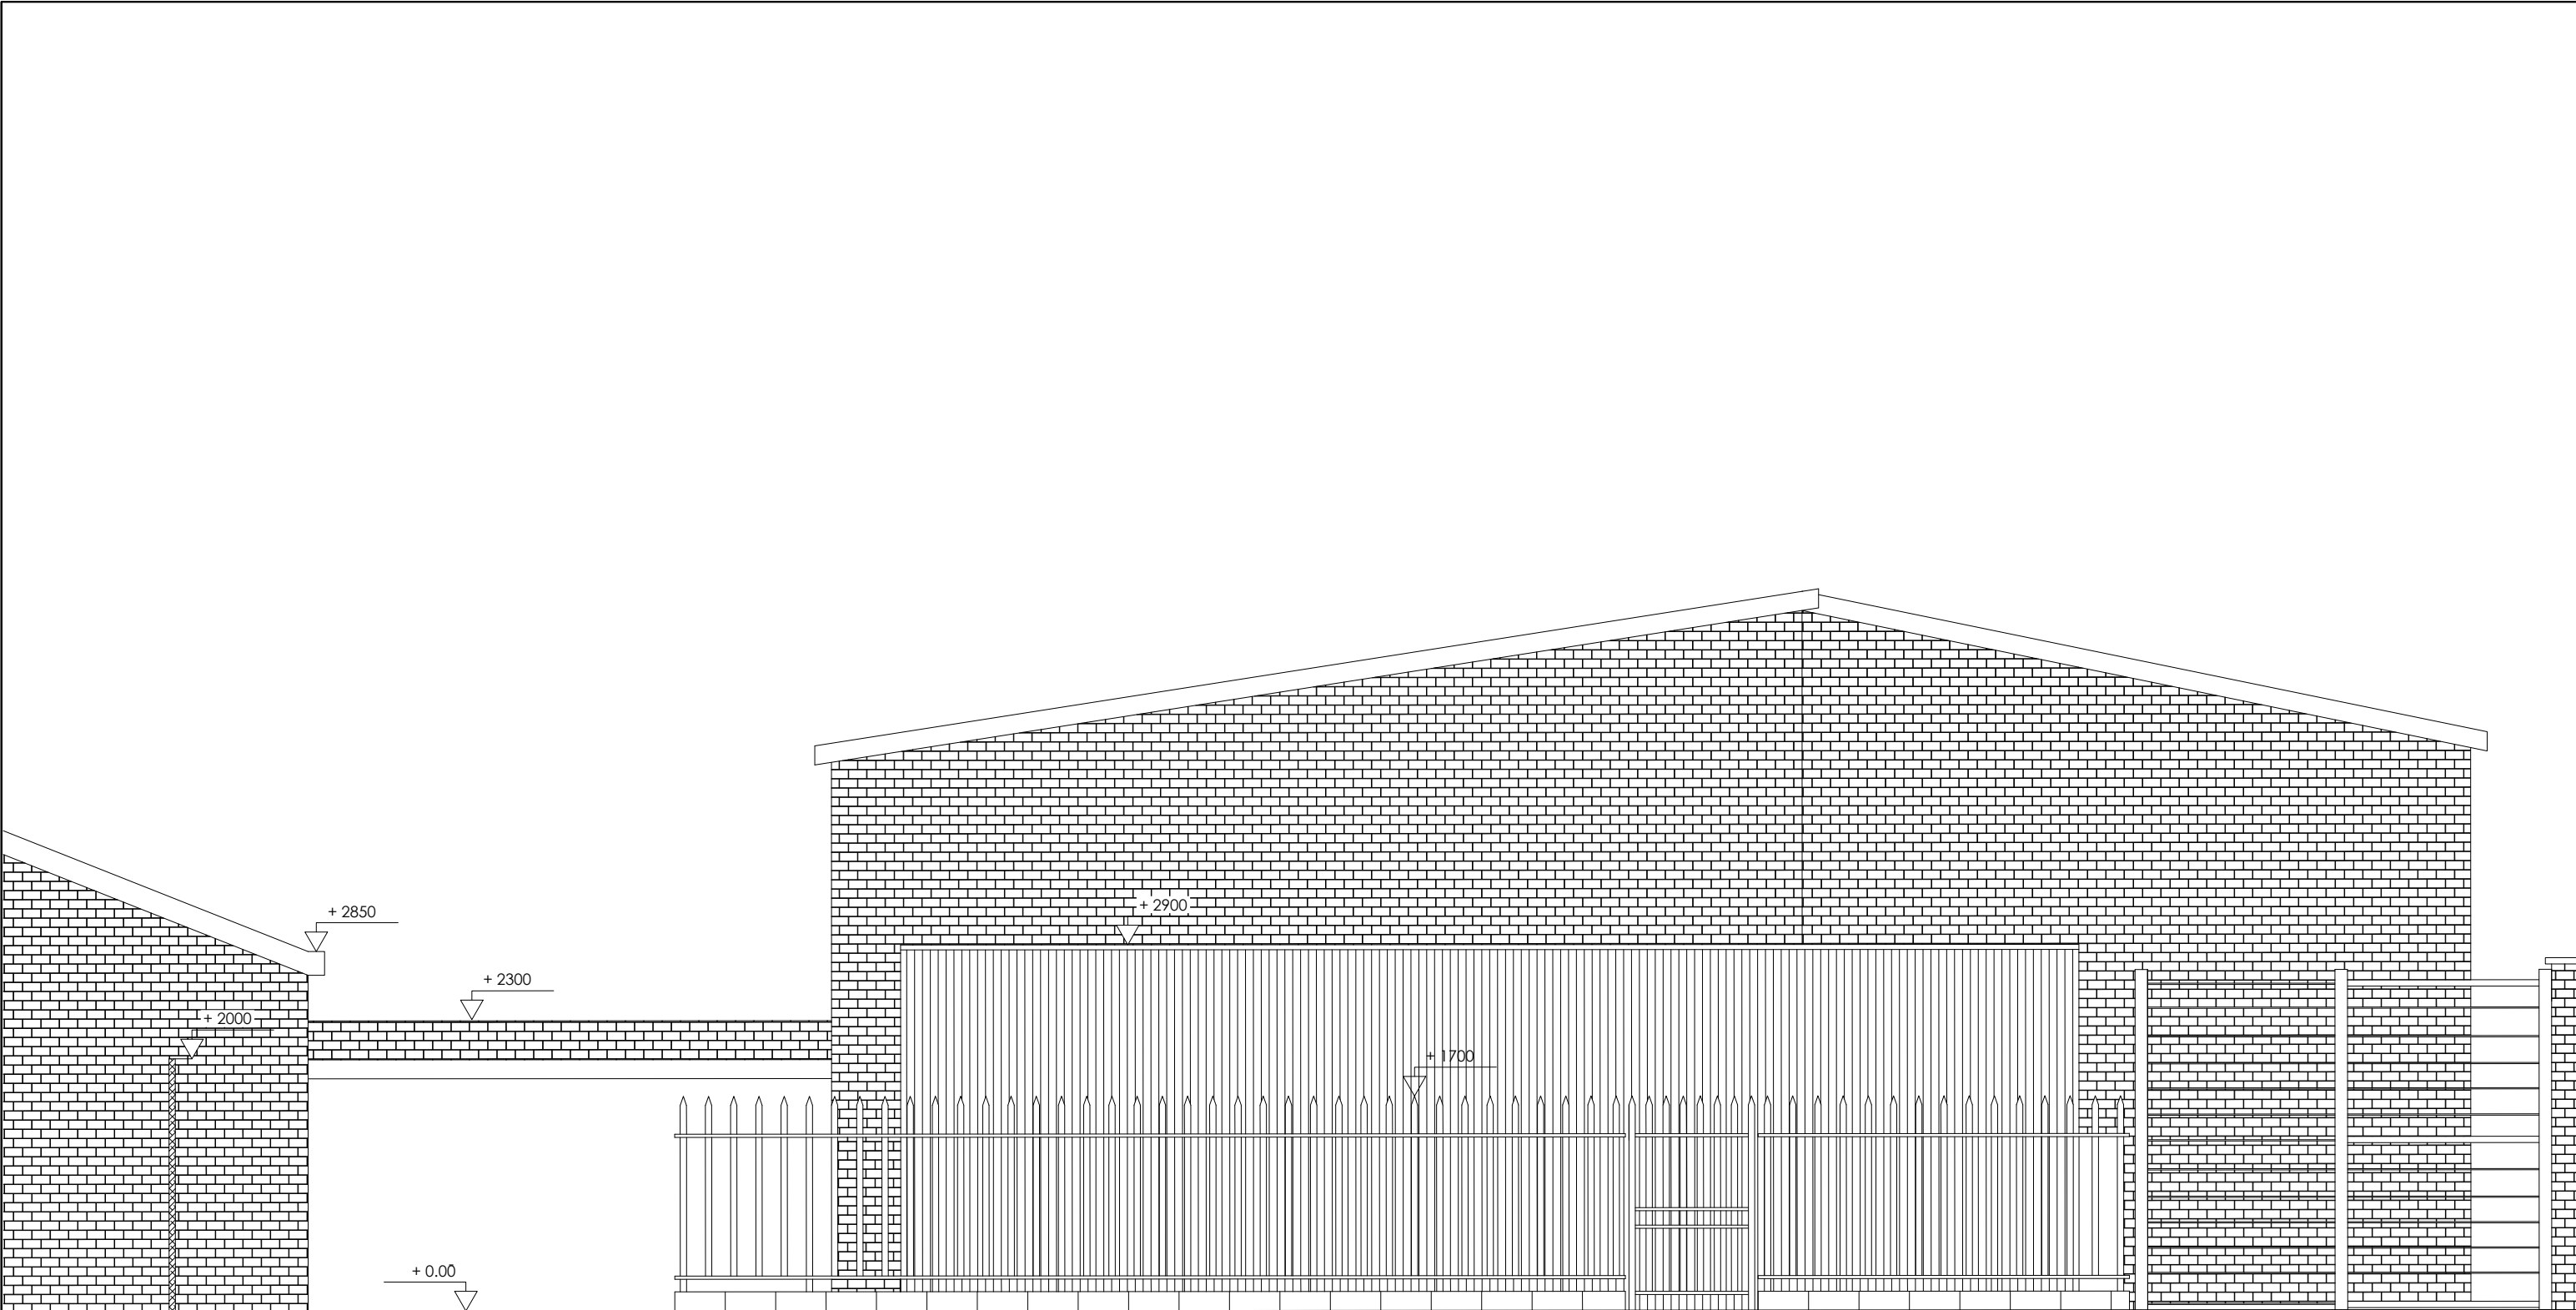

PROJECT TITLE /LOCATION:

SEN Intervention Pod Fleet Road, NW3 2QT

DRAWING TITLE:

ELEVATION 1

SCALE:	PROJECT NO:	DATE:
1:50	06	22/08/2022

OWNER:

 **FLEET**
PRIMARY SCHOOL

DESIGNER:

 **Plus**
Garden
Studios