


Existing front elevation

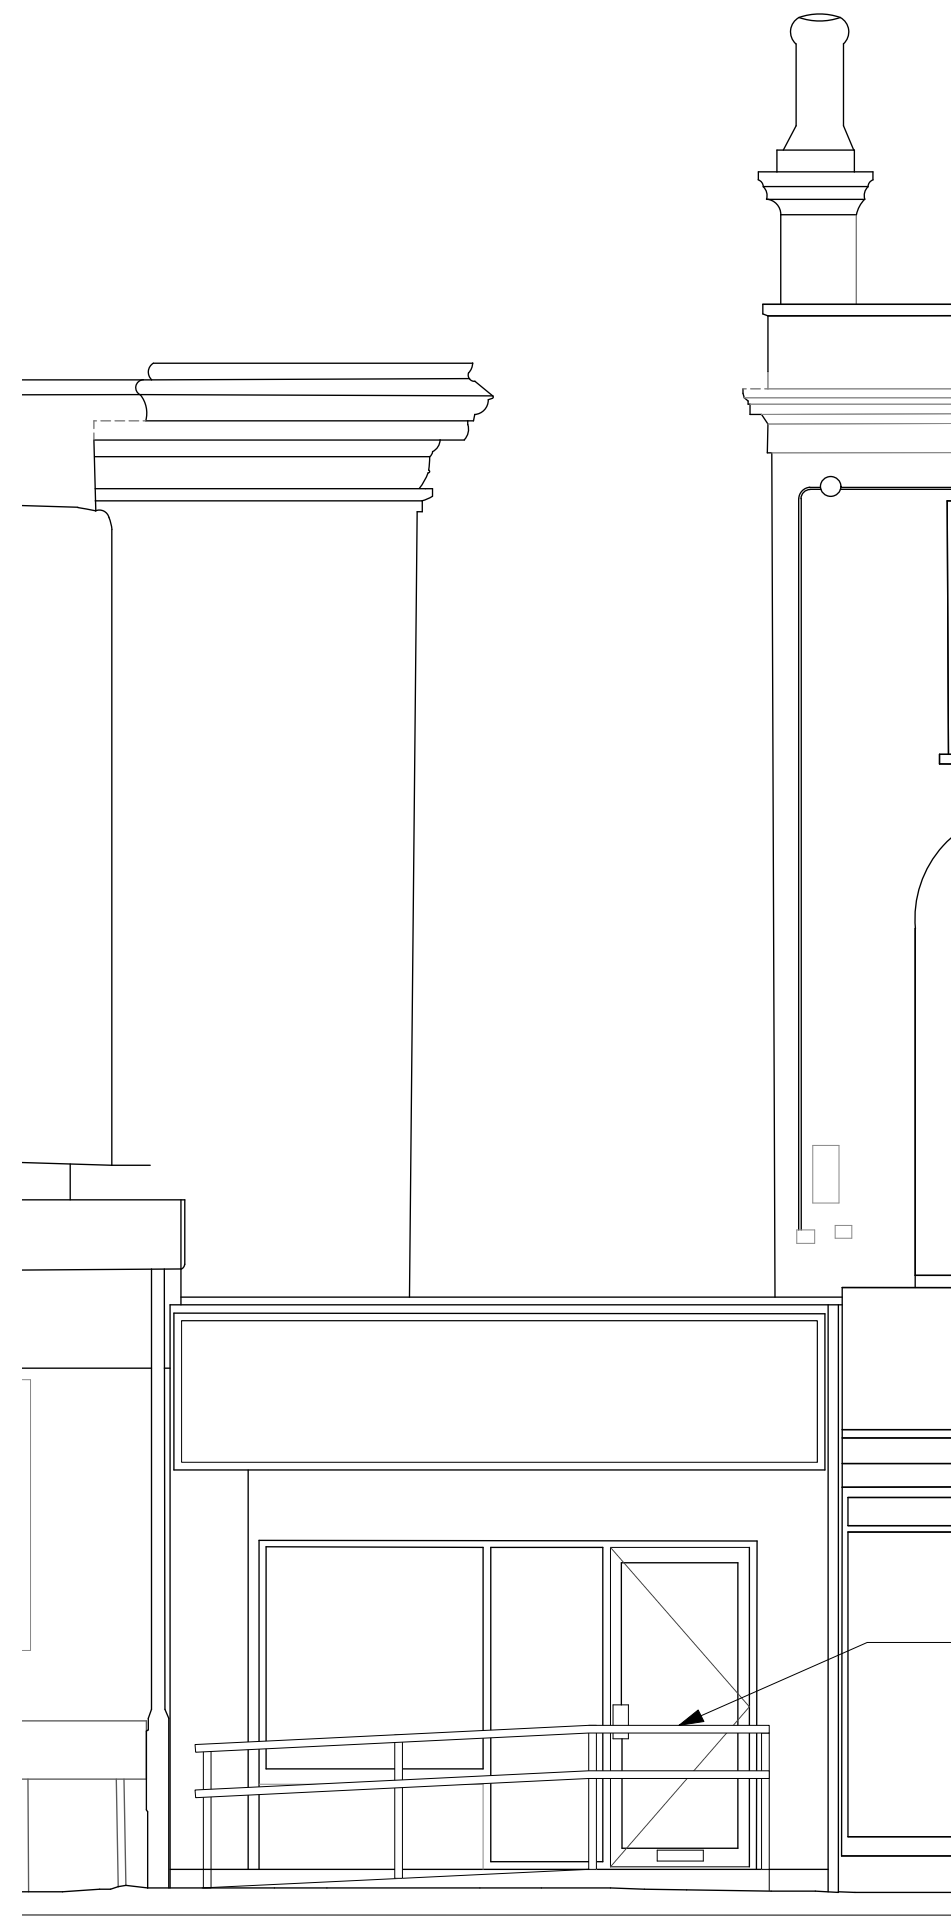

Proposed front elevation

Proposed accessible ramp