

DOCUMENT NOTES:

- This drawing is the property of Noa Ram Susel Limited.
- It must not be issued, copied or disclosed to any third party for any purpose without written consent by Noa Ram Susel Limited.
- This drawing and design is for use solely in connection with the project described below.
- Do not scale this drawing, use written dimensions only.
- All dimensions are to be checked on site by Contractor or Professional involved in the project before any work or construction proceeds.
- Any errors or omissions are to be reported to the designer. If it doubt ask. The contractor is to provide full size setting out drawings based on information contained in this drawing for the designer's approval prior to commencing manufacture.
- This drawing is to be read in conjunction with all relevant construction information relevant to this project, any discrepancies or variations are to be notified to the designer before affected work commences.



Project stage	Planning	Scale	1:100	Sheet	A3
Drawing Nr	000				
Description	Existing - Basement Floor Existing - Ground Floor				
Edition - 1		Change num	0		
File name	25HOR-Planning Application.dwg				
		Date	5-Jul-22		

COMMENTS:

Architecture & Design

noa@noaram.co.uk
020 78799063

25 Howitt Road - London

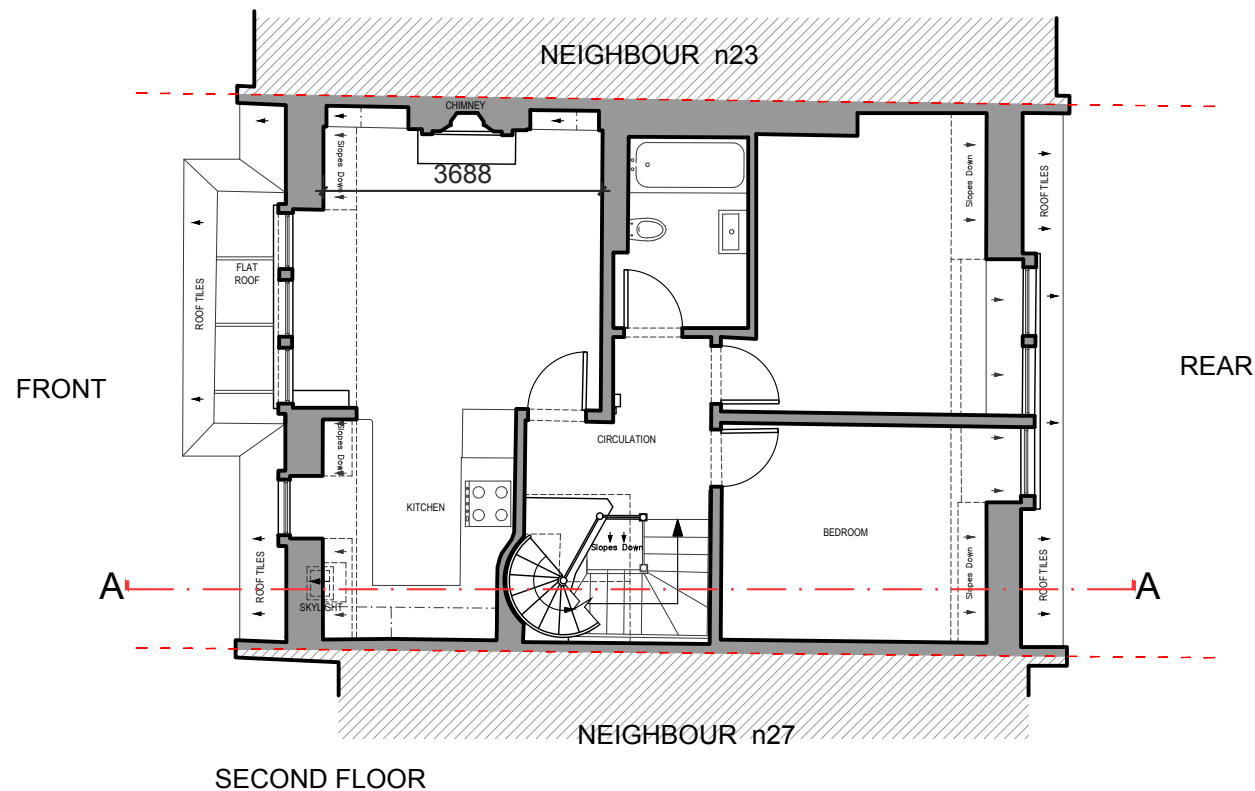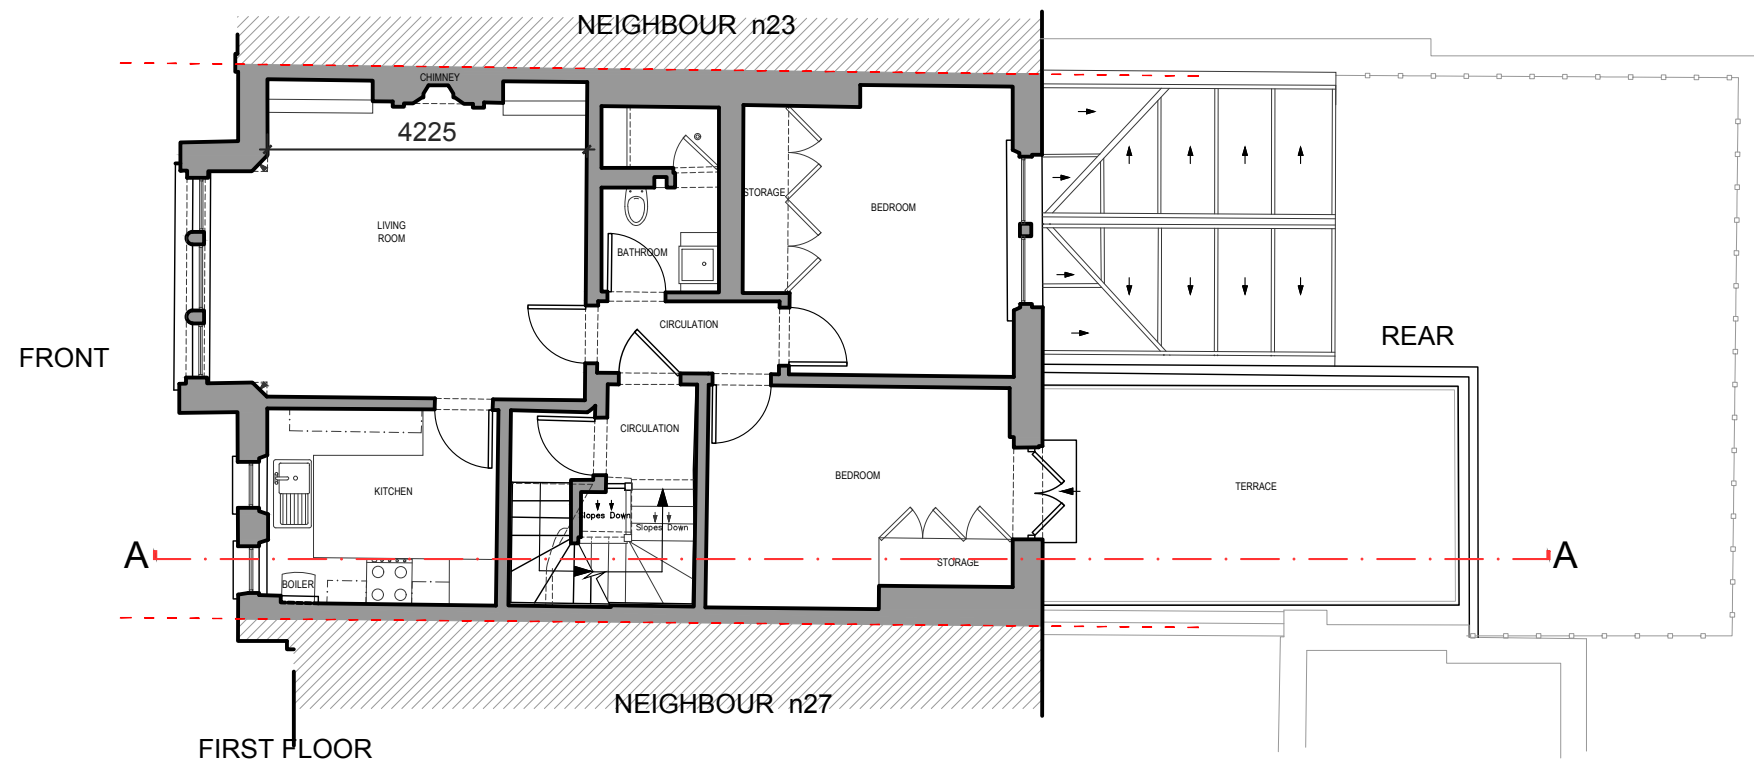


DOCUMENT NOTES:


- This drawing is the property of Noa Ram Susel Limited.
- It must not be issued, copied or disclosed to any third party for any purpose without written consent by Noa Ram Susel Limited.
- This drawing and design is for use solely in connection with the project described below.
- Do not scale this drawing, use written dimensions only.
- All dimensions are to be checked on site by Contractor or Professional involved in the project before any work or construction proceeds.
- Any errors or omissions are to be reported to the designer. If it doubt ask. The contractor is to provide full size setting out drawings based on information contained in this drawing for the designer's approval prior to commencing manufacture.
- This drawing is to be read in conjunction with all relevant construction information relevant to this project, any discrepancies or variations are to be notified to the designer before affected work commences.

Project stage	Planning	Scale	1:100	Sheet	A3
Drawing Nr	001				
Description	Existing - First Floor Existing - Second Floor				
Edition - 1		Change num 0			
File name	25HOR-Planning Application.dwg		Date 5-Jul-22		


COMMENTS:

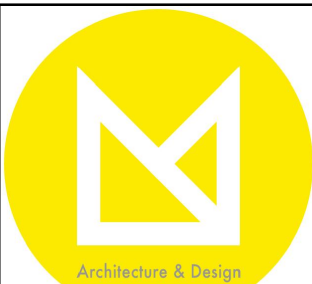

noa@noaram.co.uk
020 78799063

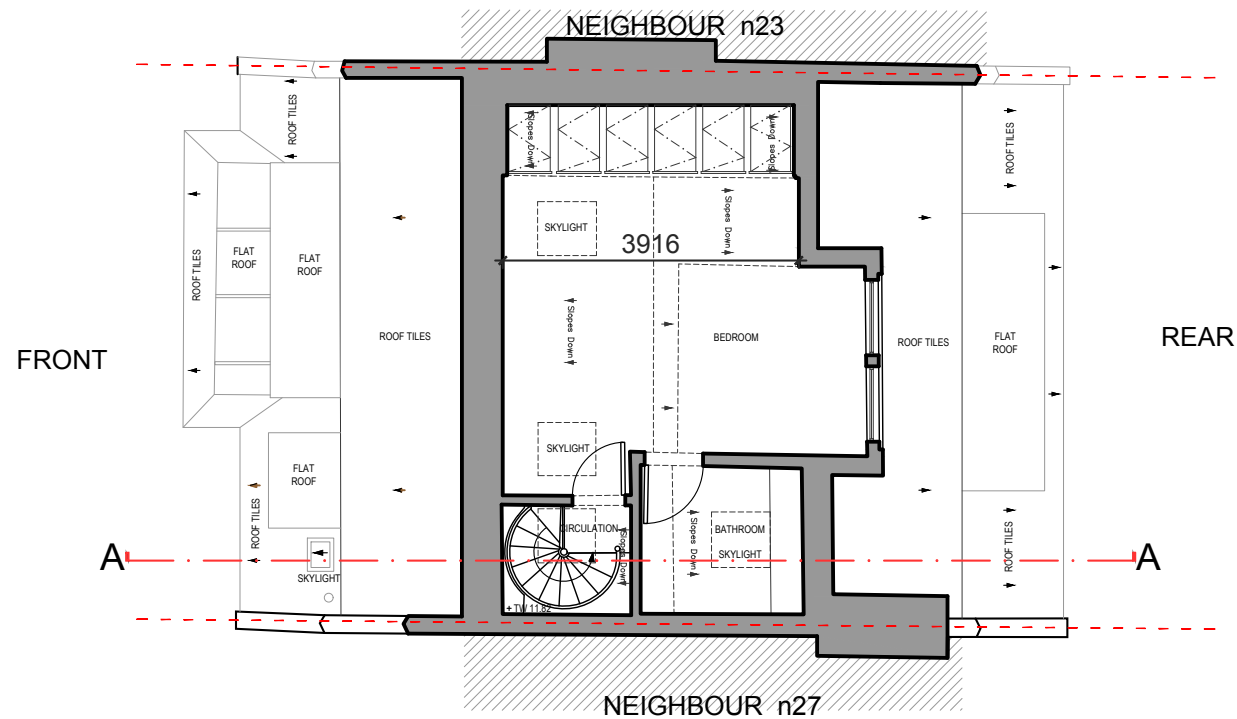

LOFT PLAN

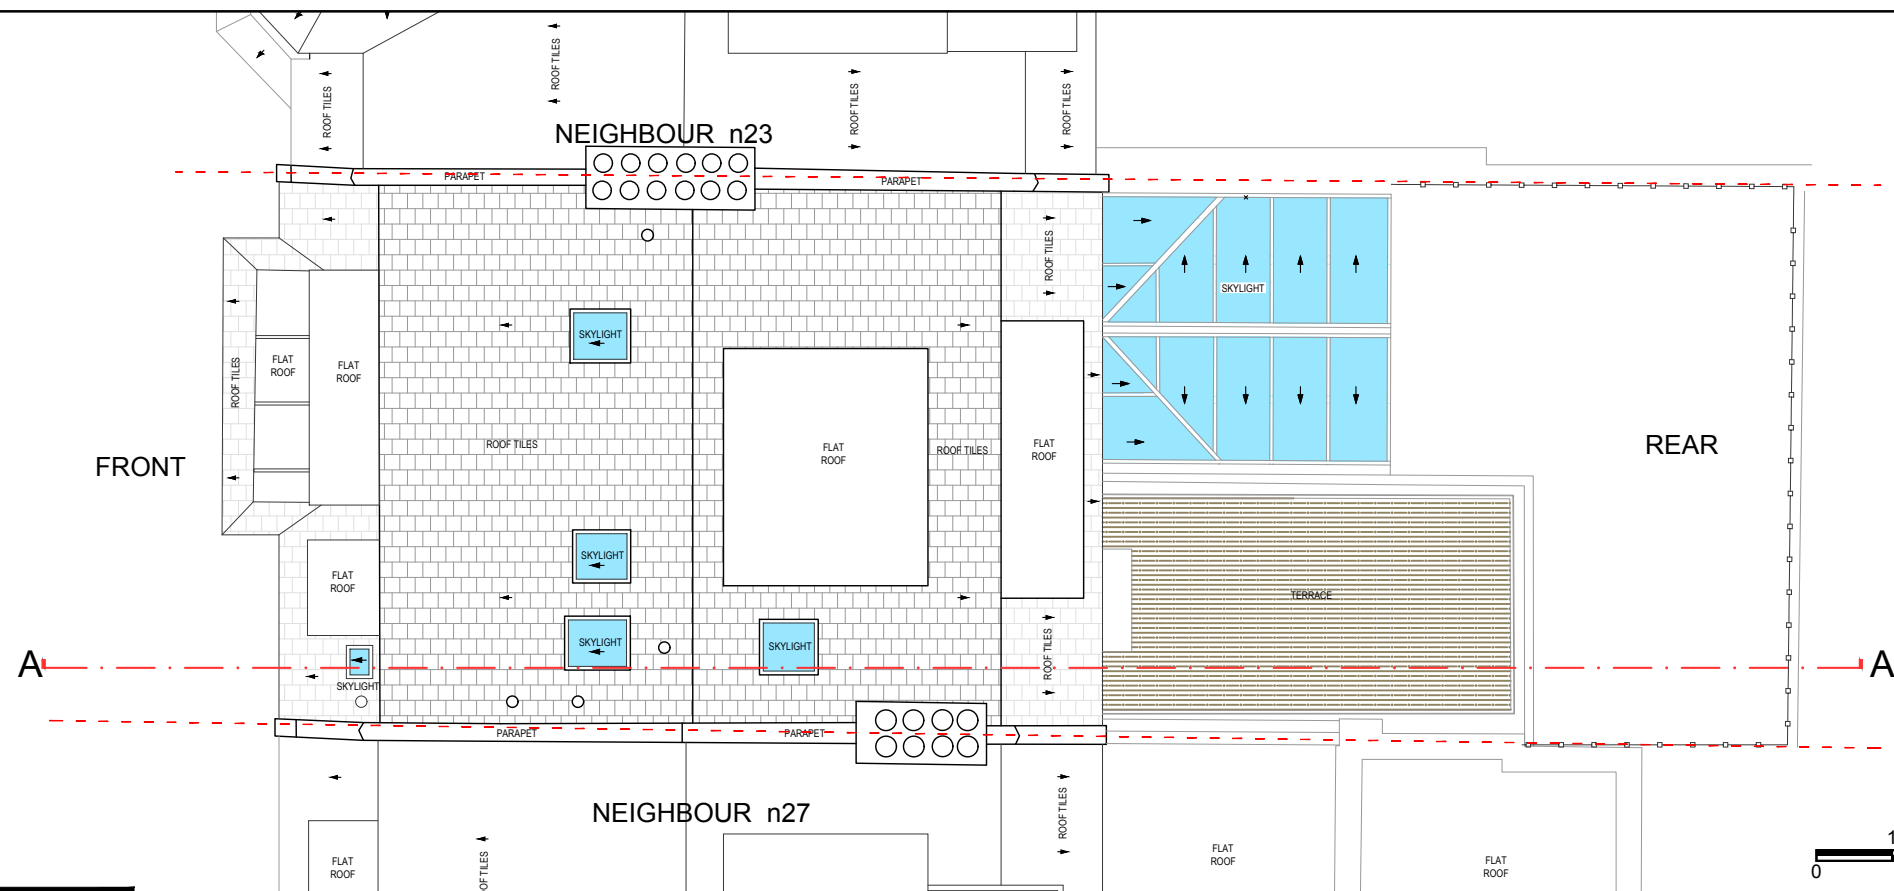

ROOF PLAN



DOCUMENT NOTES:

- This drawing is the property of Noa Ram Susel Limited.
- It must not be issued, copied or disclosed to any third party for any purpose without written consent by Noa Ram Susel Limited.
- This drawing and design is for use solely in connection with the project described below.
- Do not scale this drawing, use written dimensions only.
- All dimensions are to be checked on site by Contractor or Professional involved in the project before any work or construction proceeds.
- Any errors or omissions are to be reported to the designer. If it doubt ask. The contractor is to provide full size setting out drawings based on information contained in this drawing for the designer's approval prior to commencing manufacture.
- This drawing is to be read in conjunction with all relevant construction information relevant to this project, any discrepancies or variations are to be notified to the designer before affected work commences.

Project Address

25 Howitt Road - London

Project stage
Planning

Scale
1:100

Sheet
A3

Drawing Nr 002

Description
Existing - Loft Plan
Existing - Roof Plan


Edition - 1

Change num
0


File name
25HOR-Planning Application.dwg

Date
5-Jul-22


COMMENTS:

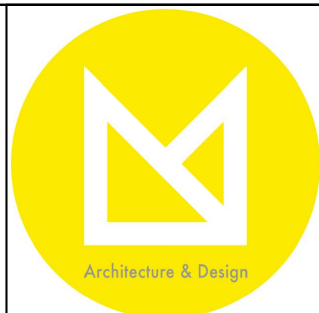

noa@noaram.co.uk
020 78799063

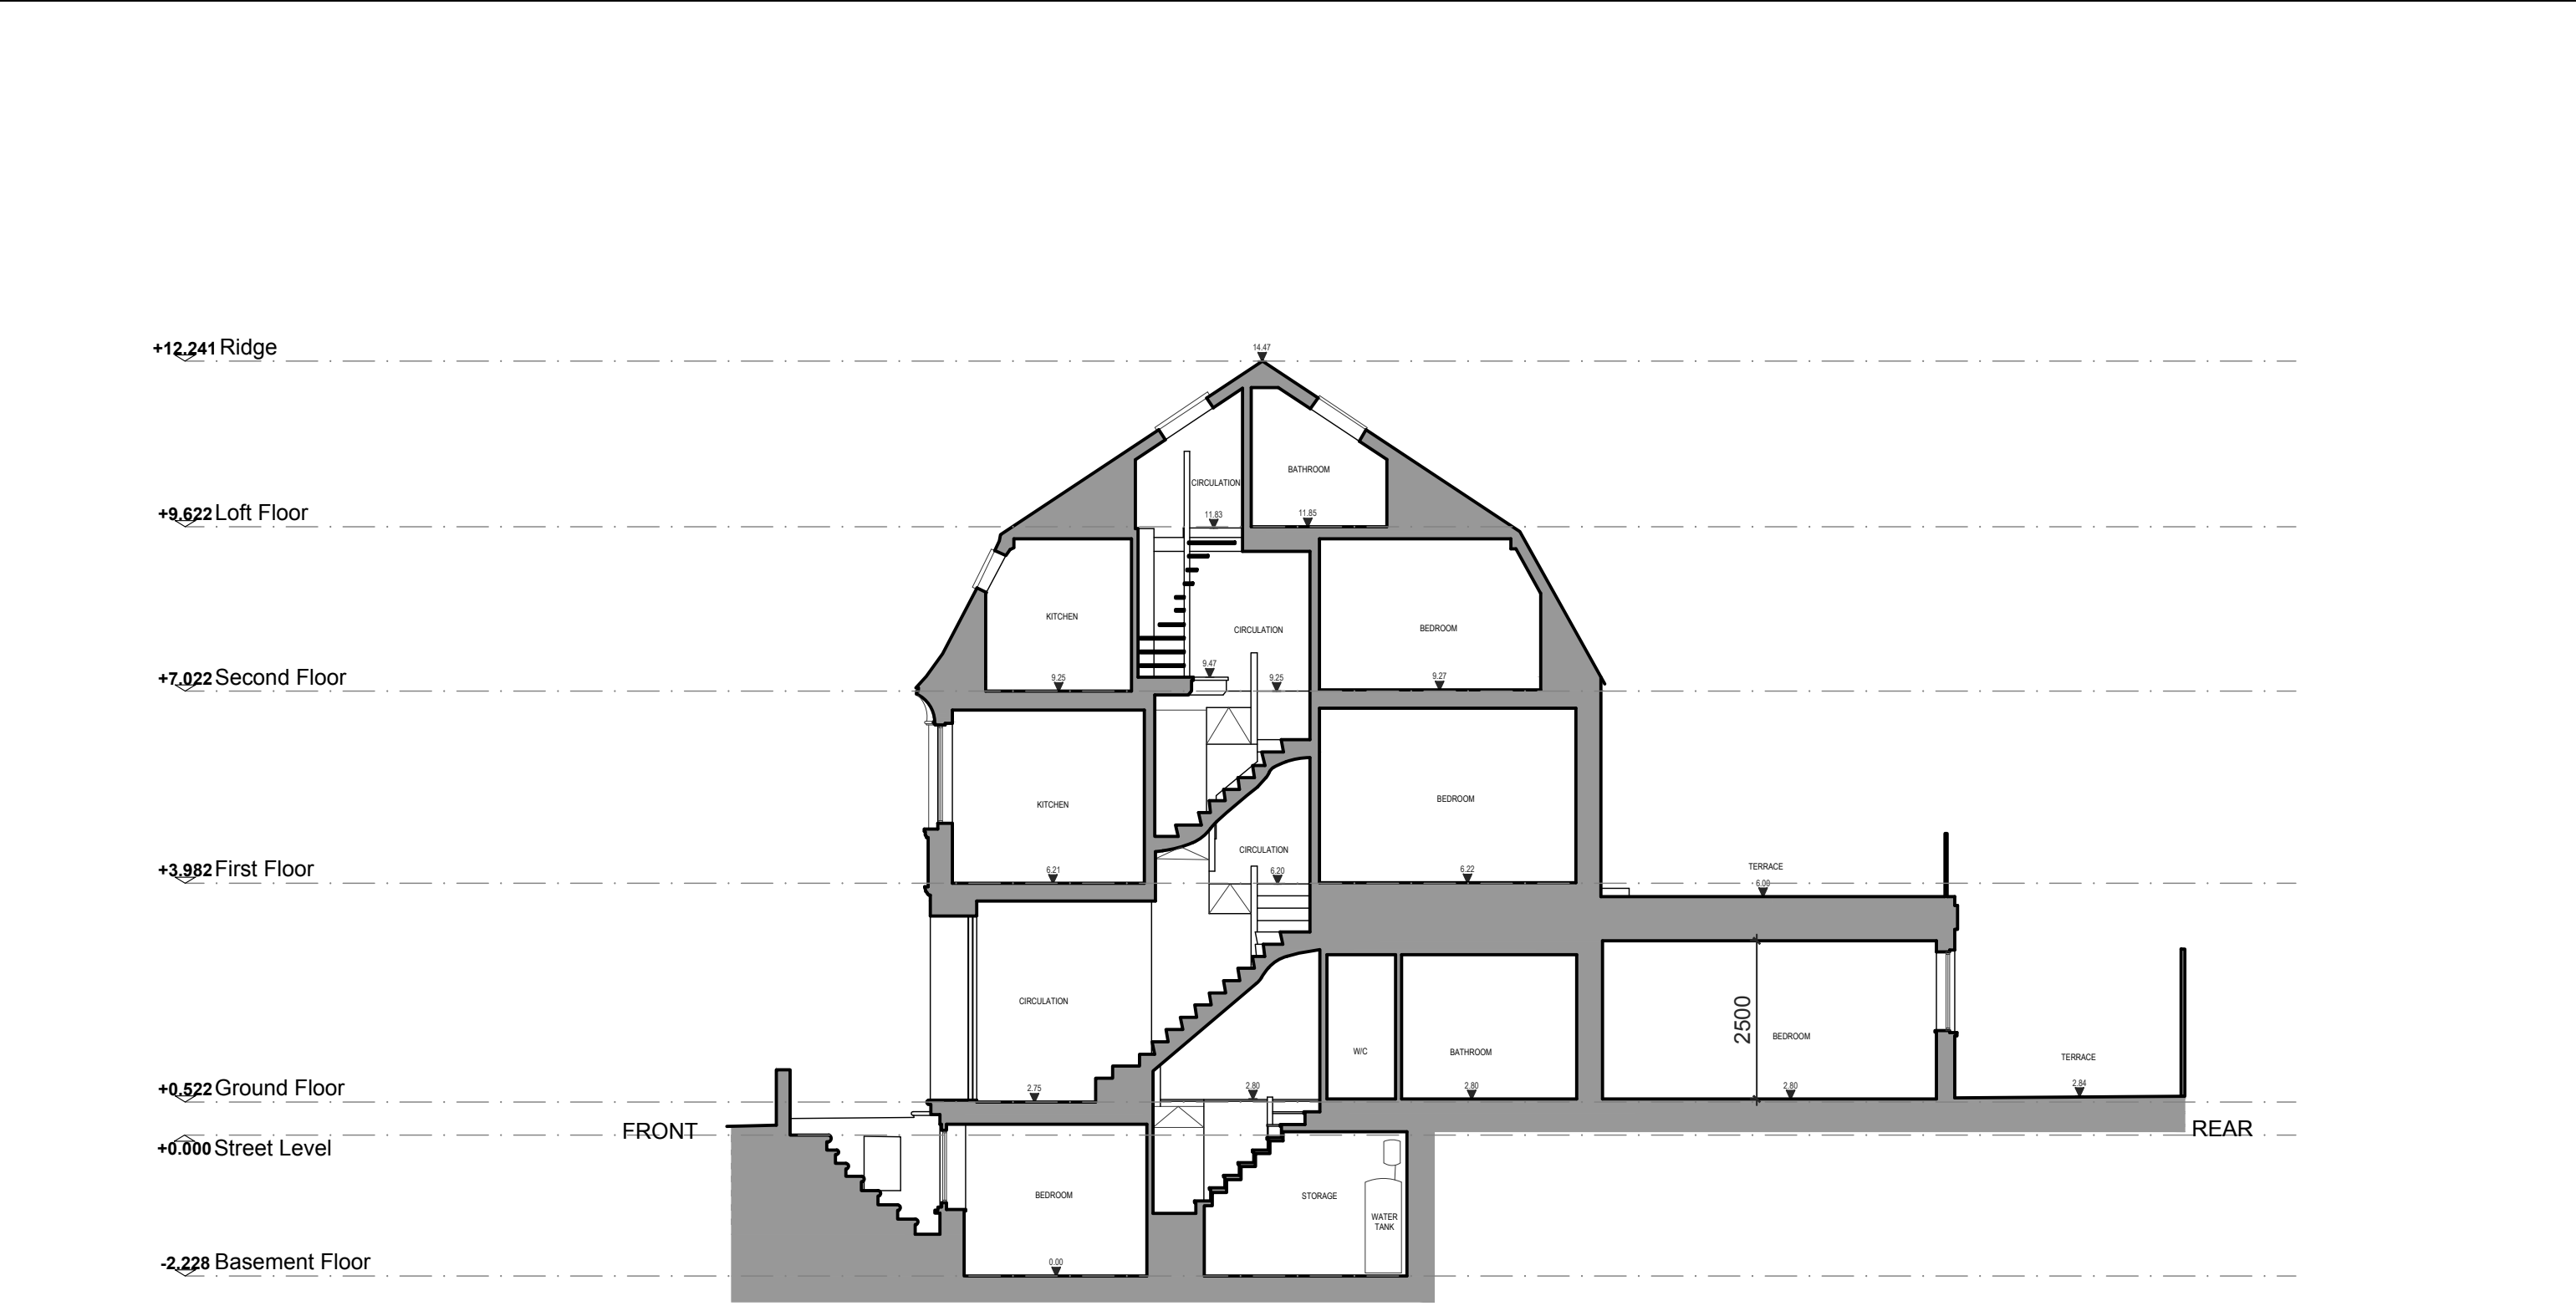

SECTION AA

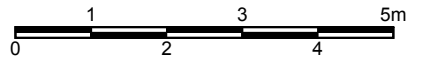


DOCUMENT NOTES:

- This drawing is the property of Noa Ram Susel Limited.
- It must not be issued, copied or disclosed to any third party for any purpose without written consent by Noa Ram Susel Limited.
- This drawing and design is for use solely in connection with the project described below.
- Do not scale this drawing, use written dimensions only.
- All dimensions are to be checked on site by Contractor or Professional involved in the project before any work or construction proceeds.
- Any errors or omissions are to be reported to the designer. If it doubt ask. The contractor is to provide full size setting out drawings based on information contained in this drawing for the designer's approval prior to commencing manufacture.
- This drawing is to be read in conjunction with all relevant construction information relevant to this project, any discrepancies or variations are to be notified to the designer before affected work commences.

Project Address

Project stage	Scale	Sheet
Planning	1:100	A3
Drawing Nr	003	
Description	Existing - Section AA	
Edition - 1	Change num	0
File name	Date	5-Jul-22
25HOR-Planning Application.dwg		

COMMENTS:

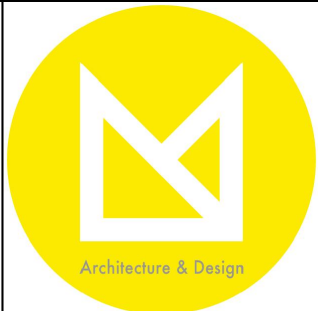

noa@noaram.co.uk
020 78799063

+12.241 Ridge

+9.622 Loft Floor

+7.022 Second Floor

+3.982 First Floor


+0.522 Ground Floor

+0.000 Street Level

-2.228 Basement Floor



FRONT ELEVATION

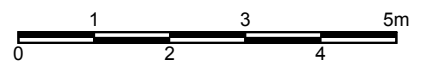

DOCUMENT NOTES:


- This drawing is the property of Noa Ram Susel Limited.
- It must not be issued, copied or disclosed to any third party for any purpose without written consent by Noa Ram Susel Limited.
- This drawing and design is for use solely in connection with the project described below.
- Do not scale this drawing, use written dimensions only.
- All dimensions are to be checked on site by Contractor or Professional involved in the project before any work or construction proceeds.
- Any errors or omissions are to be reported to the designer. If it doubt ask. The contractor is to provide full size setting out drawings based on information contained in this drawing for the designer's approval prior to commencing manufacture.
- This drawing is to be read in conjunction with all relevant construction information relevant to this project, any discrepancies or variations are to be notified to the designer before affected work commences.

Project Address


25 Howitt Road - London

Project stage	Scale	Sheet
Planning	1:100	A3
Drawing Nr	004	
Description	Existing - Front Elevation	
Edition - 1	Change num	0
File name	Date	5-Jul-22
25HOR-Planning Application.dwg		

COMMENTS:

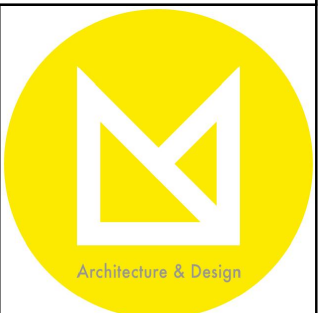

noa@noaram.co.uk
020 78799063

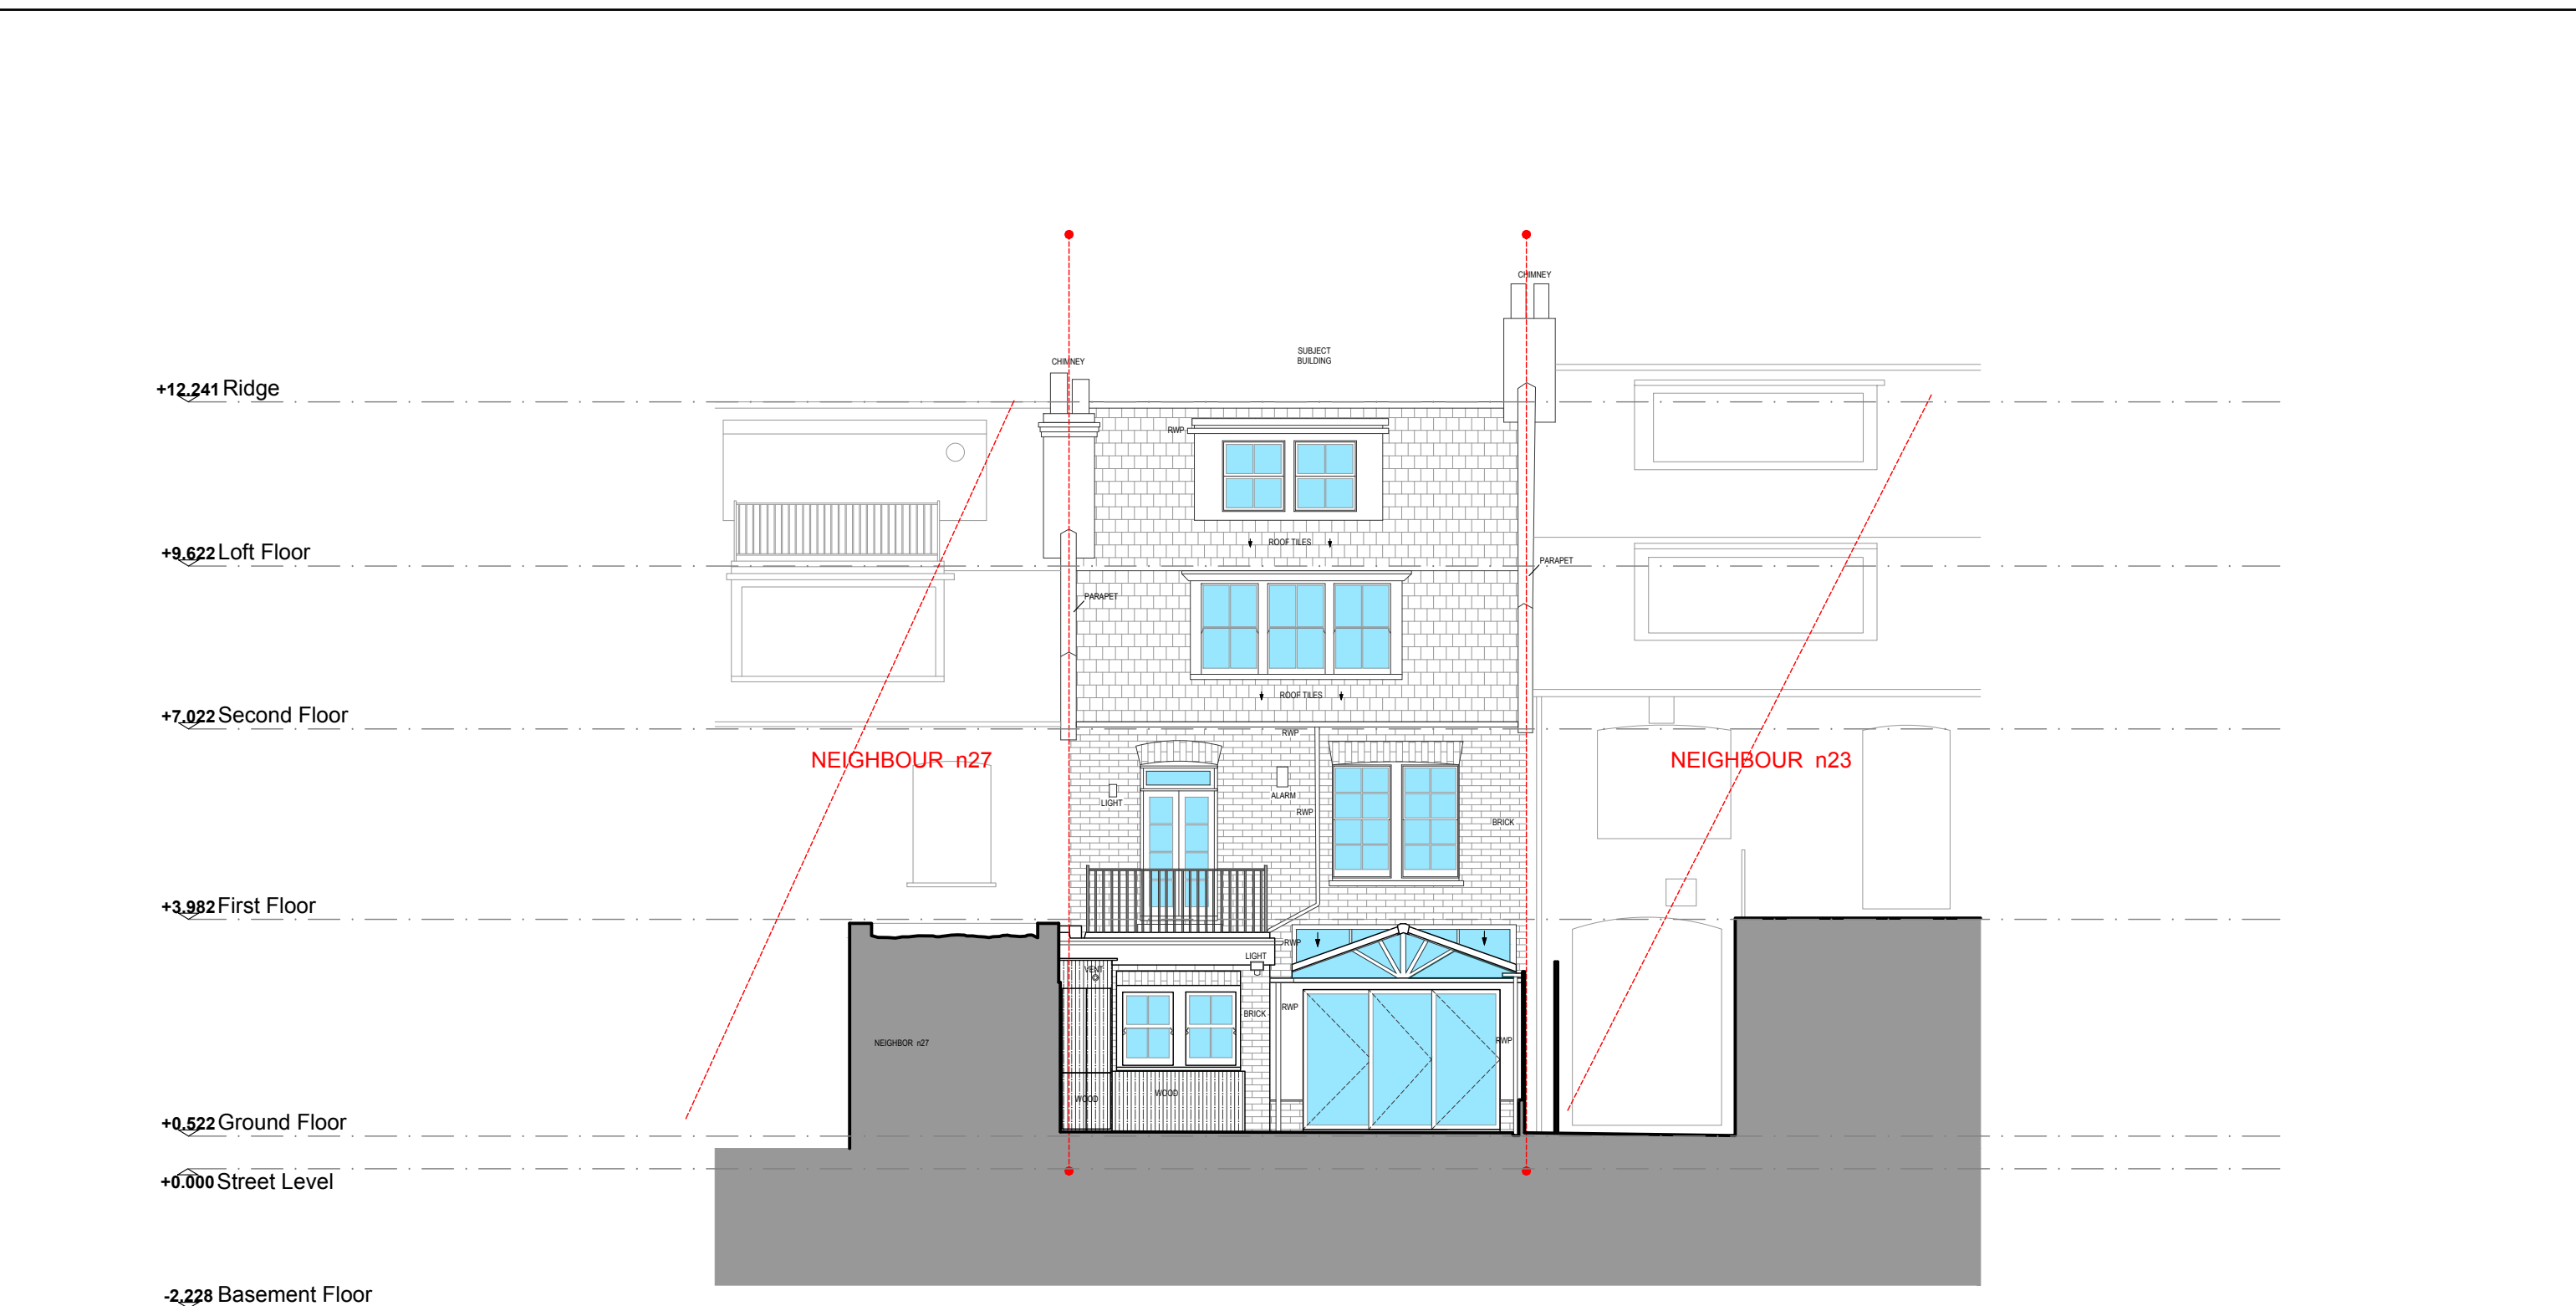

REAR ELEVATION
25 Howitt Road



DOCUMENT NOTES:

- This drawing is the property of Noa Ram Susel Limited.
- It must not be issued, copied or disclosed to any third party for any purpose without written consent by Noa Ram Susel Limited.
- This drawing and design is for use solely in connection with the project described below.
- Do not scale this drawing, use written dimensions only.
- All dimensions are to be checked on site by Contractor or Professional involved in the project before any work or construction proceeds.
- Any errors or omissions are to be reported to the designer. If it doubt ask. The contractor is to provide full size setting out drawings based on information contained in this drawing for the designer's approval prior to commencing manufacture.
- This drawing is to be read in conjunction with all relevant construction information relevant to this project, any discrepancies or variations are to be notified to the designer before affected work commences.

Project stage	Scale	Sheet
Planning	1:100	A3
Drawing Nr 005		
Description Existing - Rear Elevation		
Edition - 1		Change num
File name		Date
25HOR-Planning Application.dwg		5-Jul-22

Project Address
25 Howitt Road - London

COMMENTS:



noa@noaram.co.uk
020 78799063