





-  Demolition - Projection
-  Demolition - Section

Notes:
All works are limited to link extension and mews house only.
- remove all non-historic existing floor finishes (except R.L.G.10, R.L.G.13, R.G.05, R.G.06, R.G.10 & R.G.11)
- remove all kitchen/bathroom fittings incl. all tiles in R.L.G.14, R.L.G.15, R.L.G.17, R.G.07, R.G.08, R.1.05 & R.2.07



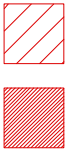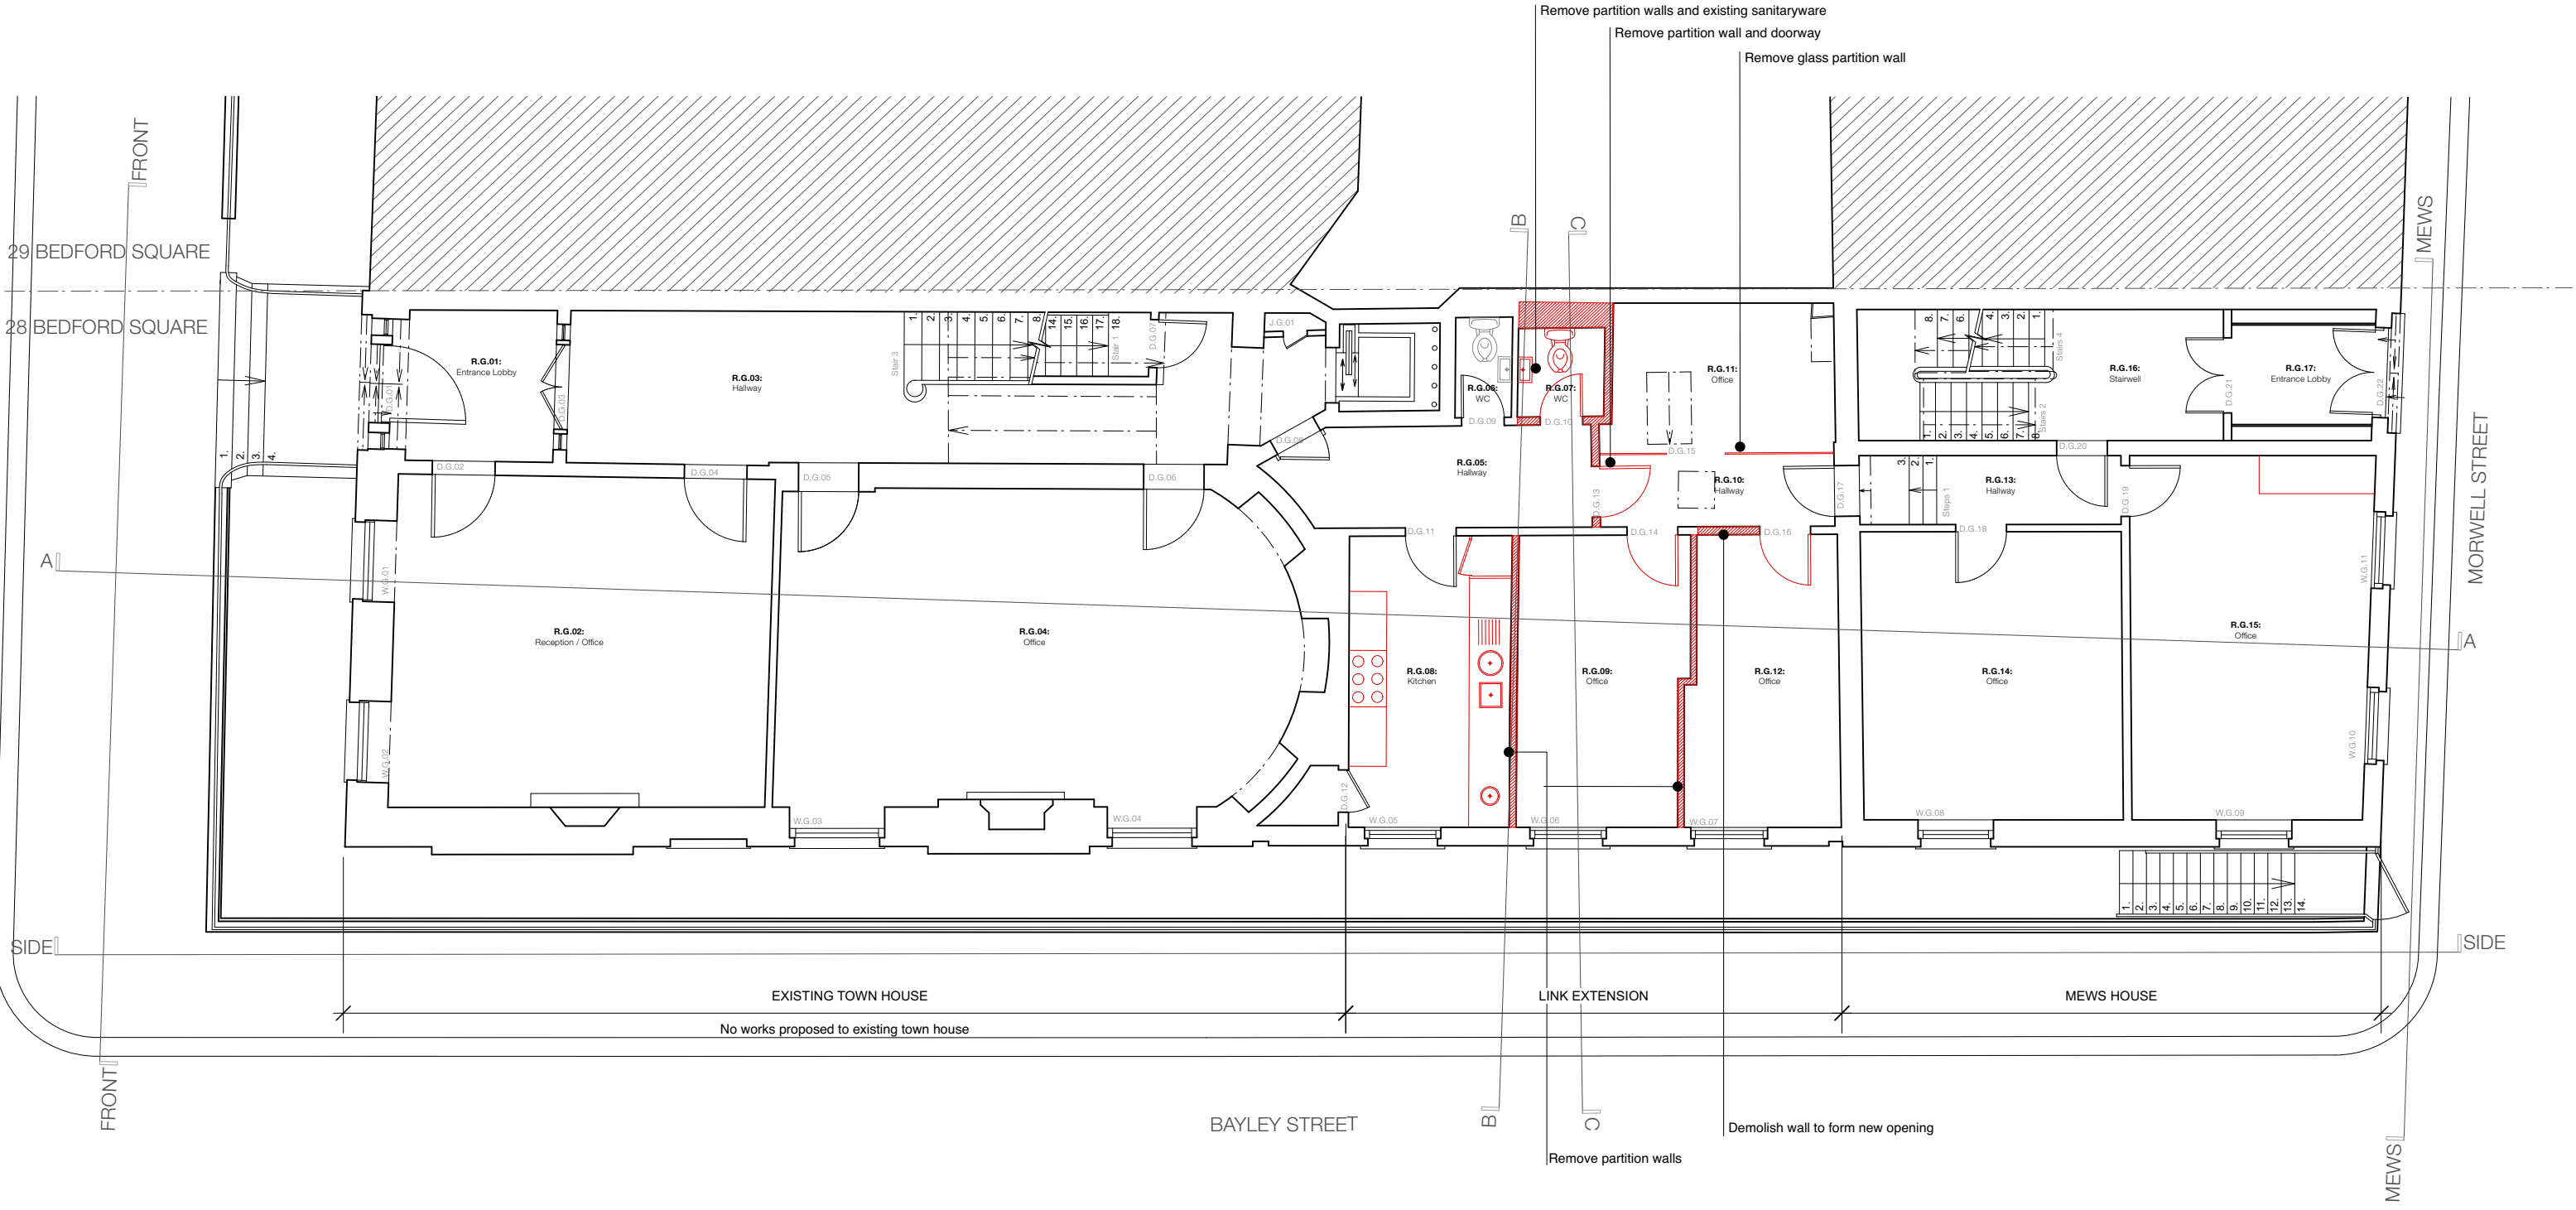

Demolition - Projection

Demolition - Section

Notes:

All works are limited to link extension and mews house only.
- remove all non-historic existing floor finishes (except R.LG.10, R.LG.13, R.G.05, R.G.06, R.G.10 & R.G.11)
- remove all kitchen/bathroom fittings incl. all tiles in R.LG.14, R.LG.15, R.LG.17, R.G.07, R.G.08, R.1.05 & R.2.07

JOHANNA MOLINEUS ARCHITECTS

22 GREAT CHAPEL STREET

LONDON W1F 8FR

0207 734 8320

info@johannamolineus.com

© 2022 Johanna Molineus Architects Ltd

Do not scale dimensions from drawing.
Check all dimensions on site prior to commencement of work.

Do not copy or use this drawing without written consent.
Issue or publication does not convey or imply grant of licence.

If the drawing exceeds the quantities in any way the architects
are to be informed before work is commenced.


Drawing to be read in conjunction with structural engineer's
drawings and specification.

revisions

220912: P1: Planning Application 1

scale

1:100
@ A3

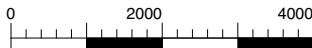

Millimeters (mm)



drawn / checked by

SM/PB

issue

Planning

date

Sep 2022

revision

P1

project

28 Bedford Square, London
WC1B 3JS

client



The Empire Film Company
Limited

drawing title

Existing Ground Floor

drawing no.

326.28 101

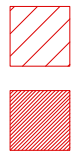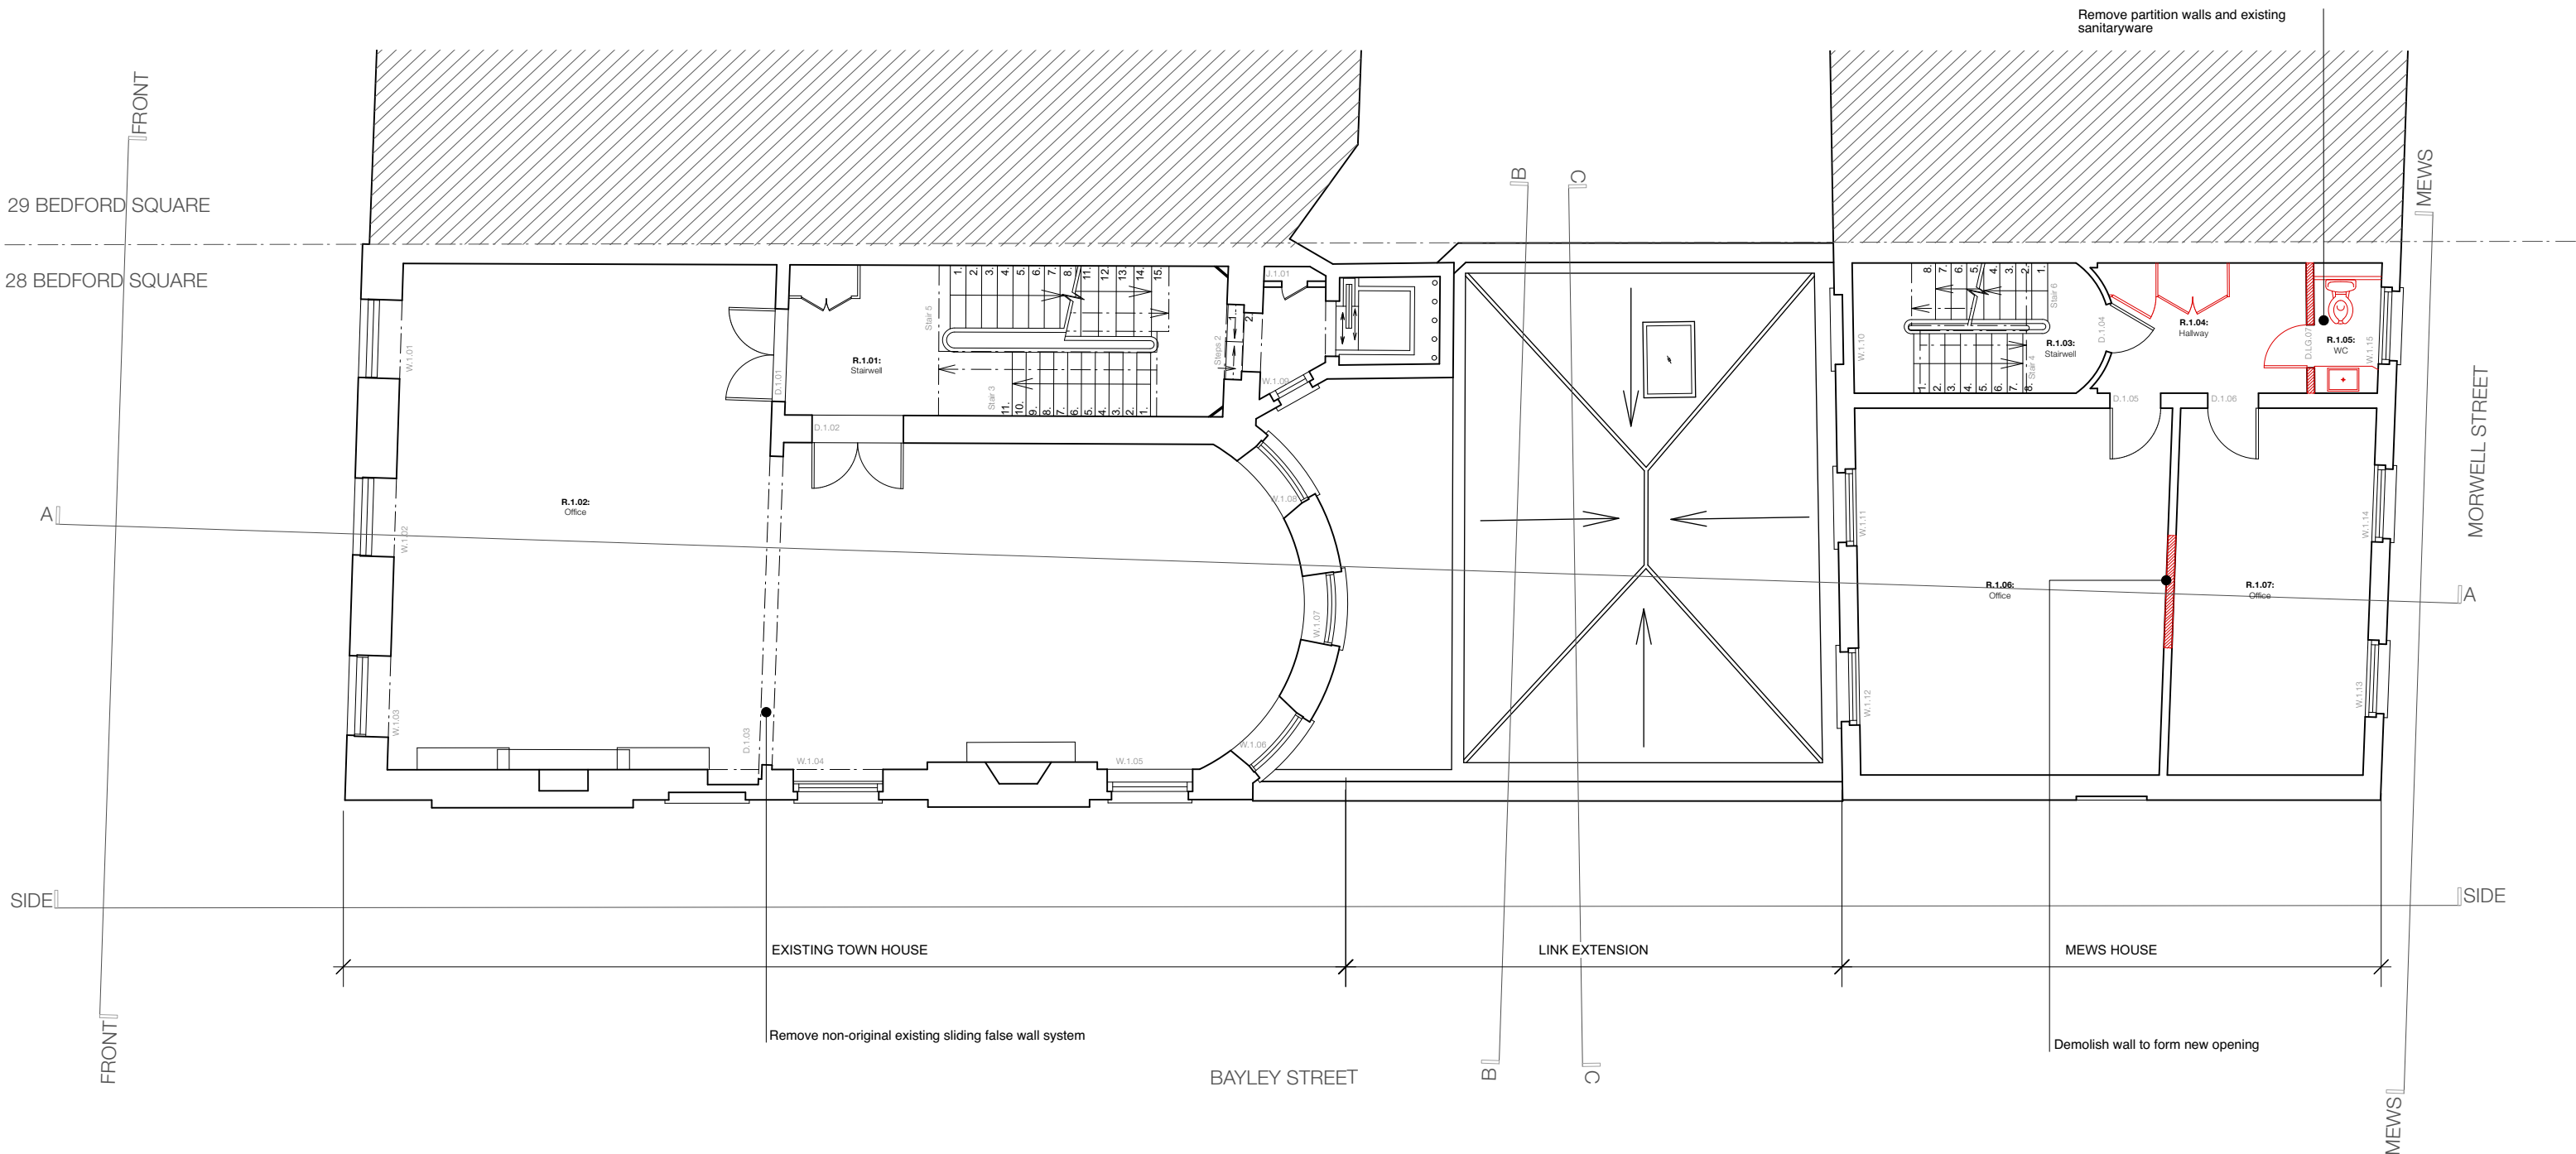

Demolition - Projection

Demolition - Section

Notes:

All works are limited to link extension and mews house only.

- remove all non-historic existing floor finishes (except R.LG.10, R.LG.13, R.G.05, R.G.06, R.G.10 & R.G.11)
- remove all kitchen/bathroom fittings incl. all tiles in R.LG.14, R.LG.15, R.LG.17, R.G.07, R.G.08, R.1.05 & R.2.07

JOHANNA MOLINEUS ARCHITECTS

22 GREAT CHAPEL STREET
LONDON W1F 8FR
0207 734 8320
info@johannamolineus.com

© 2022 Johanna Molineus Architects Ltd

Do not scale dimensions from drawing.
Check all dimensions on site prior to commencement of work.
Do not copy or use this drawing without written consent.
Issue or publication does not convey or imply grant of licence.
If the drawing exceeds the quantities in any way the architects
are to be informed before work is commenced.
Drawing to be read in conjunction with structural engineer's
drawings and specification.

revisions
220912: P1: Planning Application 1

scale
1:100
@ A3
0 2000 4000
Millimeters (mm)





drawn / checked by
SM/PB
issue
Planning

date
Sep 2022
revision
P1

project
28 Bedford Square, London
WC1B 3JS
client
The Empire Film Company
Limited

drawing title
Existing First Floor
drawing no.
326.28 102

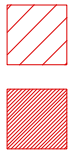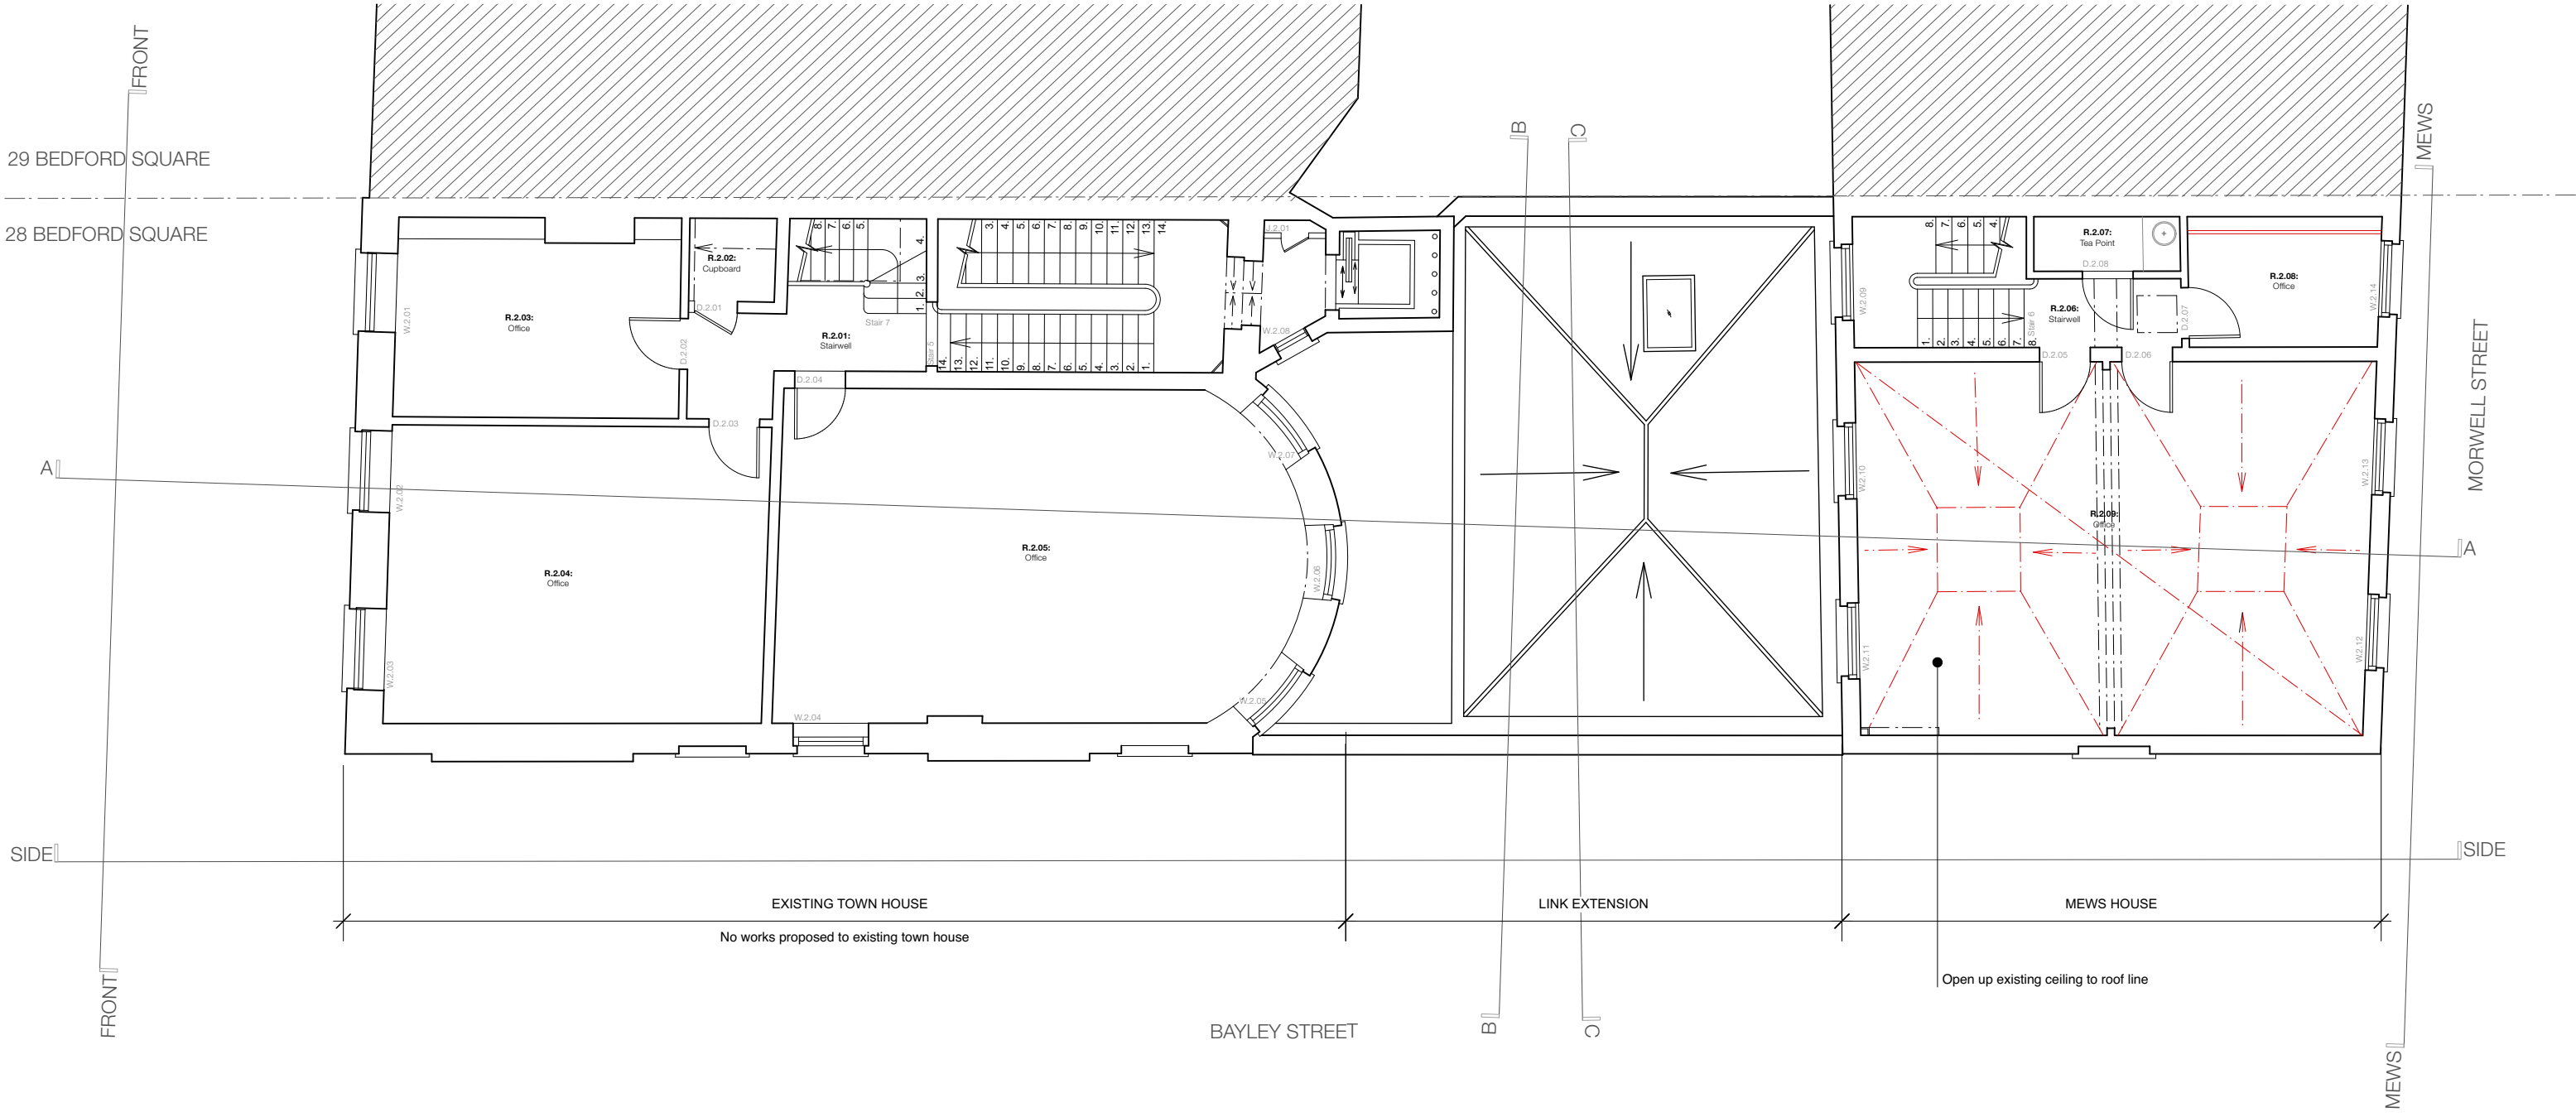

Demolition - Projection

Demolition - Section

Notes:

All works are limited to link extension and mews house only.
- remove all non-historic existing floor finishes (except R.LG.10, R.LG.13, R.G.05, R.G.06, R.G.10 & R.G.11)
- remove all kitchen/bathroom fittings incl. all tiles in R.LG.14, R.LG.15, R.LG.17, R.G.07, R.G.08, R.1.05 & R.2.07

JOHANNA MOLINEUS ARCHITECTS

22 GREAT CHAPEL STREET

LONDON W1F 8FR

0207 734 8320

info@johannamolineus.com

© 2022 Johanna Molineus Architects Ltd

Do not scale dimensions from drawing.
Check all dimensions on site prior to commencement of work.

Do not copy or use this drawing without written consent.
Issue or publication does not convey or imply grant of licence.

If the drawing exceeds the quantities in any way the architects
are to be informed before work is commenced.


Drawing to be read in conjunction with structural engineer's
drawings and specification.

revisions

220912: P1: Planning Application 1

scale

1:100
@ A3

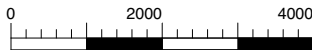

Millimeters (mm)



drawn / checked by

SM/PB

issue

Planning

date

Sep 2022

revision

P1

project

28 Bedford Square, London
WC1B 3JS

client



The Empire Film Company
Limited

drawing title

Existing Second Floor

drawing no.

326.28 103

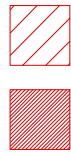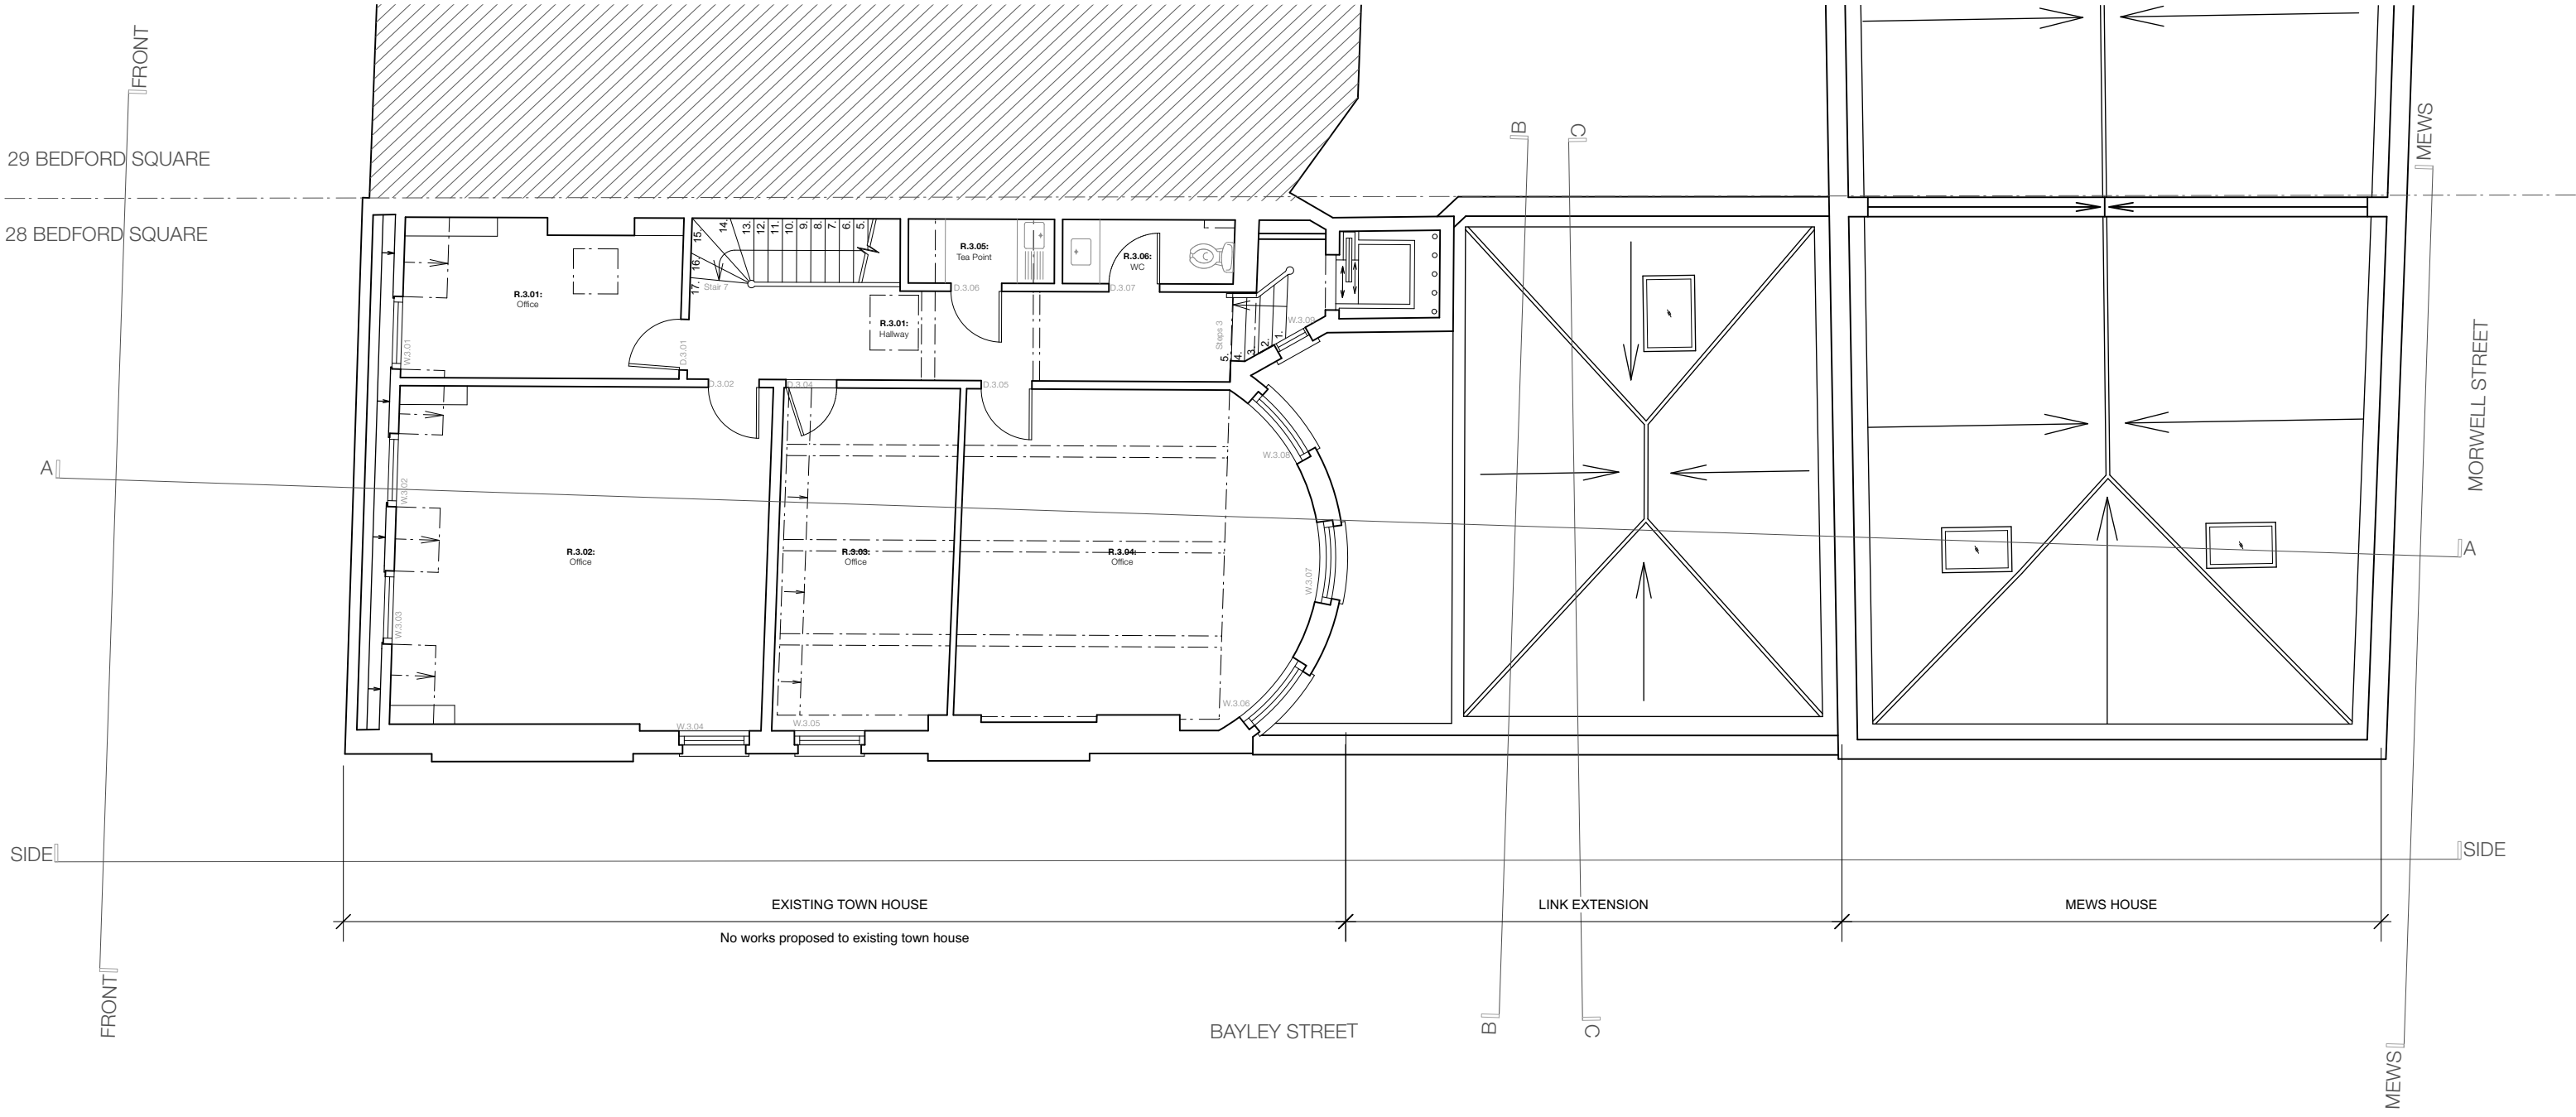

Demolition - Projection

Demolition - Section

Notes:

All works are limited to link extension and mews house only.
- remove all non-historic existing floor finishes (except R.LG.10, R.LG.13, R.G.05, R.G.06, R.G.10 & R.G.11)
- remove all kitchen/bathroom fittings incl. all tiles in R.LG.14, R.LG.15, R.LG.17, R.G.07, R.G.08, R.1.05 & R.2.07

JOHANNA MOLINEUS ARCHITECTS

22 GREAT CHAPEL STREET

LONDON W1F 8FR

0207 734 8320

info@johannamolineus.com

© 2022 Johanna Molineus Architects Ltd

Do not scale dimensions from drawing.
Check all dimensions on site prior to commencement of work.

Do not copy or use this drawing without written consent.
Issue or publication does not convey or imply grant of licence.

If the drawing exceeds the quantities in any way the architects
are to be informed before work is commenced.


Drawing to be read in conjunction with structural engineer's
drawings and specification.

revisions

220912: P1: Planning Application 1

scale

1:100
@ A3

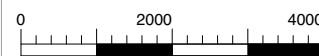

Millimeters (mm)



drawn / checked by

SM/PB

issue

Planning

date

Sep 2022

revision

P1

project

28 Bedford Square, London
WC1B 3JS

client



The Empire Film Company
Limited

drawing title

Existing Third Floor

drawing no.

326.28 104

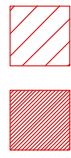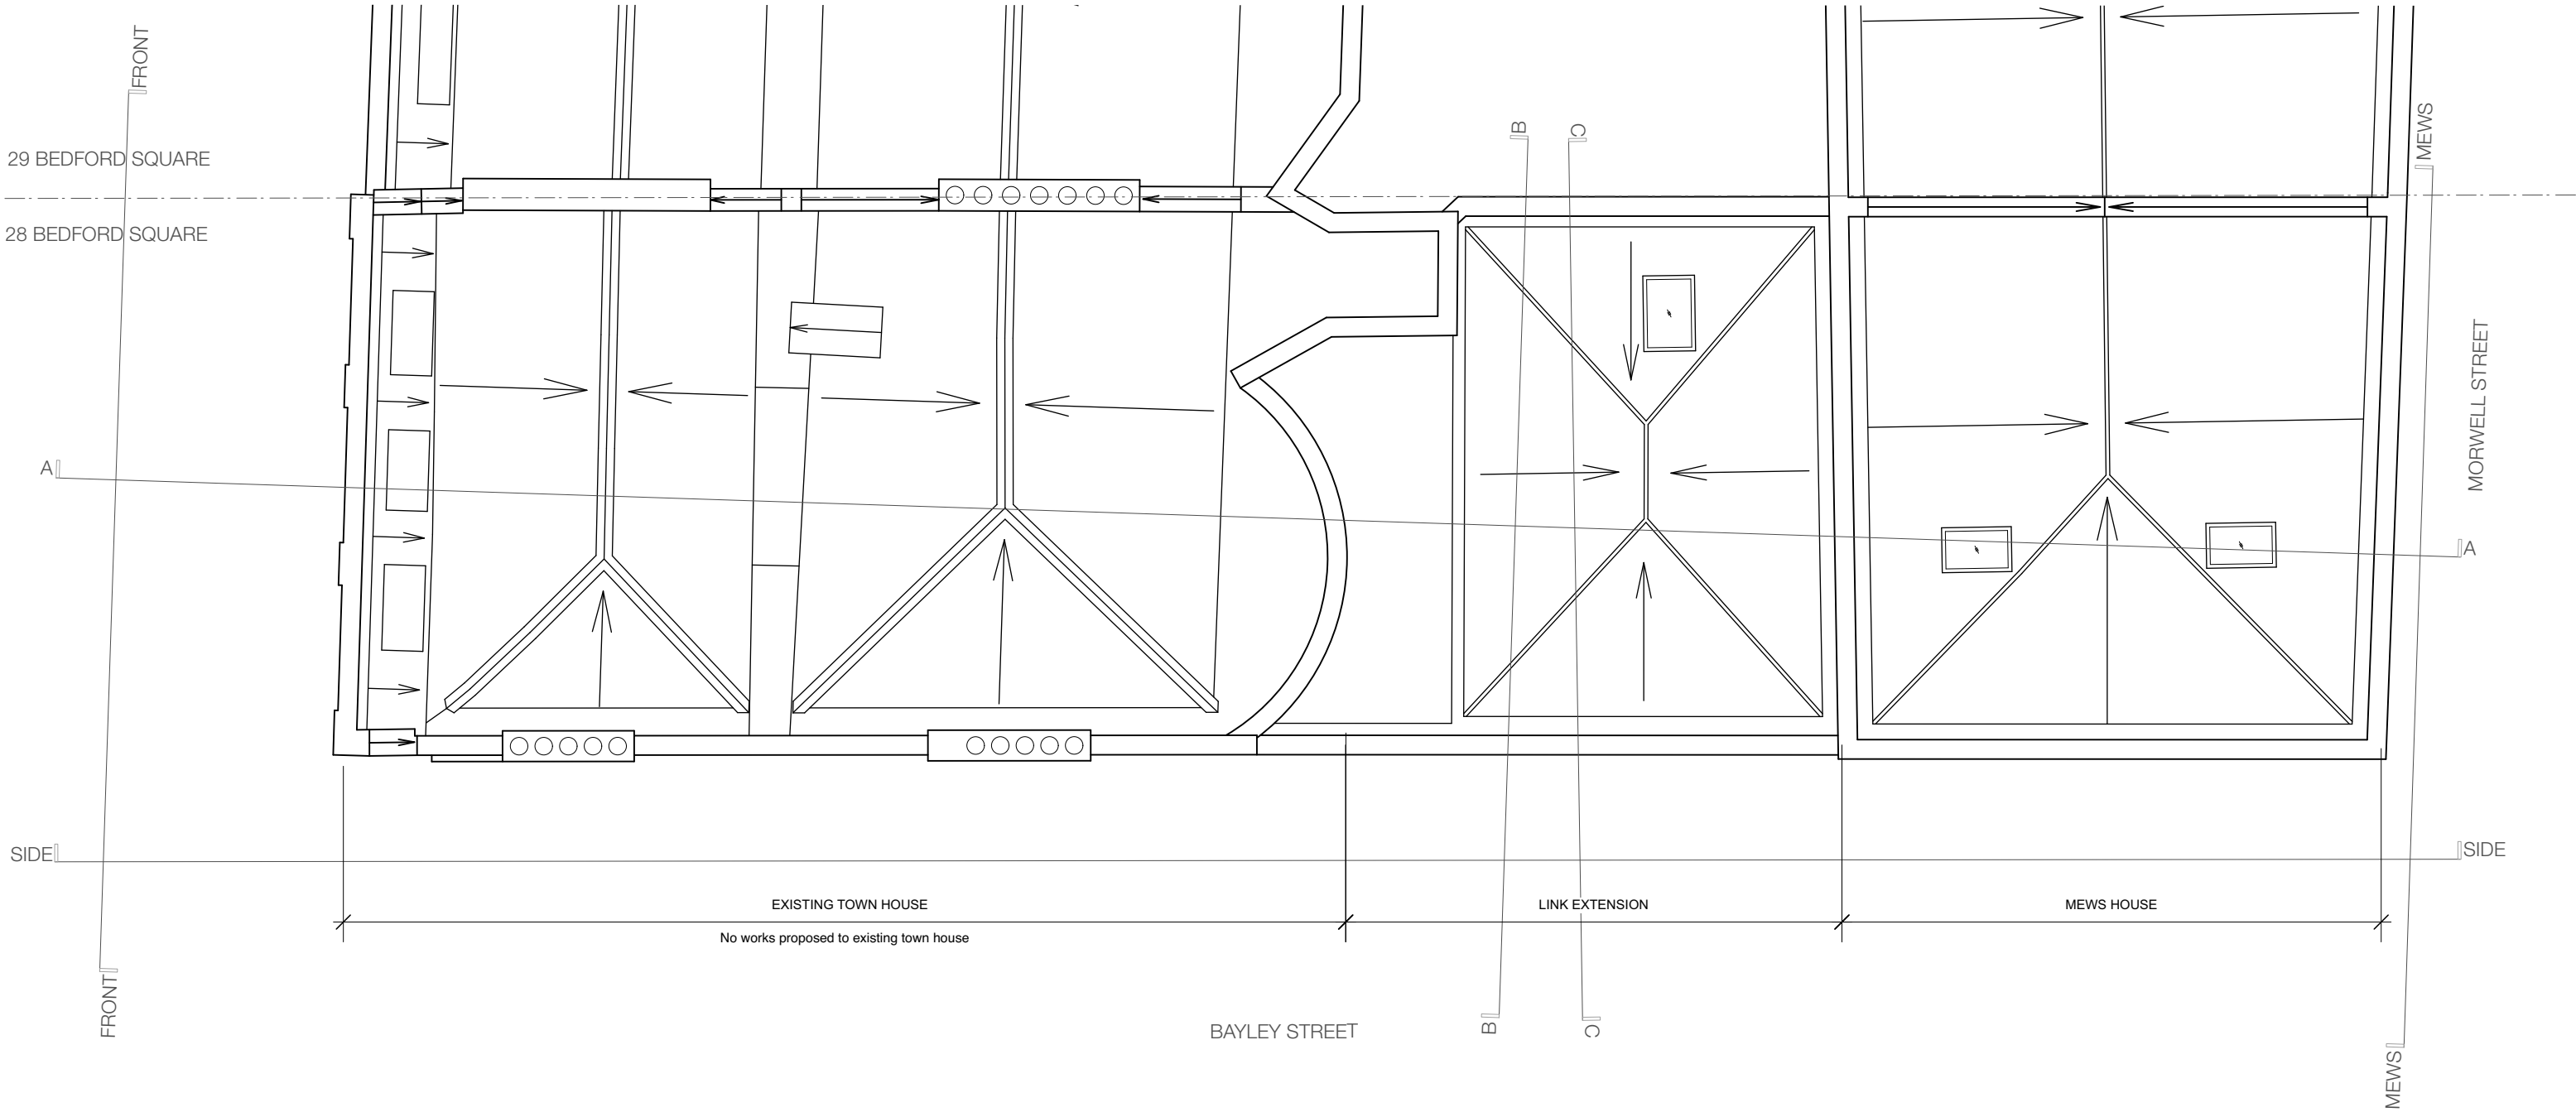

Demolition - Projection

Demolition - Section

Notes:
All works are limited to link extension and mews house only.
- remove all non-historic existing floor finishes (except R.LG.10, R.LG.13, R.G.05, R.G.06, R.G.10 & R.G.11)
- remove all kitchen/bathroom fittings incl. all tiles in R.LG.14, R.LG.15, R.LG.17, R.G.07, R.G.08, R.1.05 & R.2.07

JOHANNA MOLINEUS ARCHITECTS

22 GREAT CHAPEL STREET
LONDON W1F 8FR
0207 734 8320
info@johannamolineus.com

© 2022 Johanna Molineus Architects Ltd

Do not scale dimensions from drawing.
Check all dimensions on site prior to commencement of work.
Do not copy or use this drawing without written consent.
Issue or publication does not convey or imply grant of licence.
If the drawing exceeds the quantities in any way the architects
are to be informed before work is commenced.
Drawing to be read in conjunction with structural engineer's
drawings and specification.

revisions
220912: P1: Planning Application 1

scale
1:100
@ A3
0 2000 4000
Millimeters (mm)



drawn / checked by
SM/PB
issue
Planning

date
Sep 2022
revision
P1

project
28 Bedford Square, London
WC1B 3JS
client
The Empire Film Company
Limited

drawing title
Existing Roof
drawing no.
326.28 105