

JOHANNA MOLINEUS ARCHITECTS

22 GREAT CHAPEL STREET

LONDON W1F 8FR

0207 734 8320

info@johannamolineus.com

© 2022 Johanna Molineus Architects Ltd

Do not scale dimensions from drawing.  
Check all dimensions on site prior to commencement of work.

Do not copy or use this drawing without written consent.  
Issue or publication does not convey or imply grant of licence.

If the drawing exceeds the quantities in any way the architects  
are to be informed before work is commenced.

Drawing to be read in conjunction with structural engineer's  
drawings and specification.

revisions

220912: P1: Planning Application 1


scale

1:100  
@ A3



Millimeters (mm)



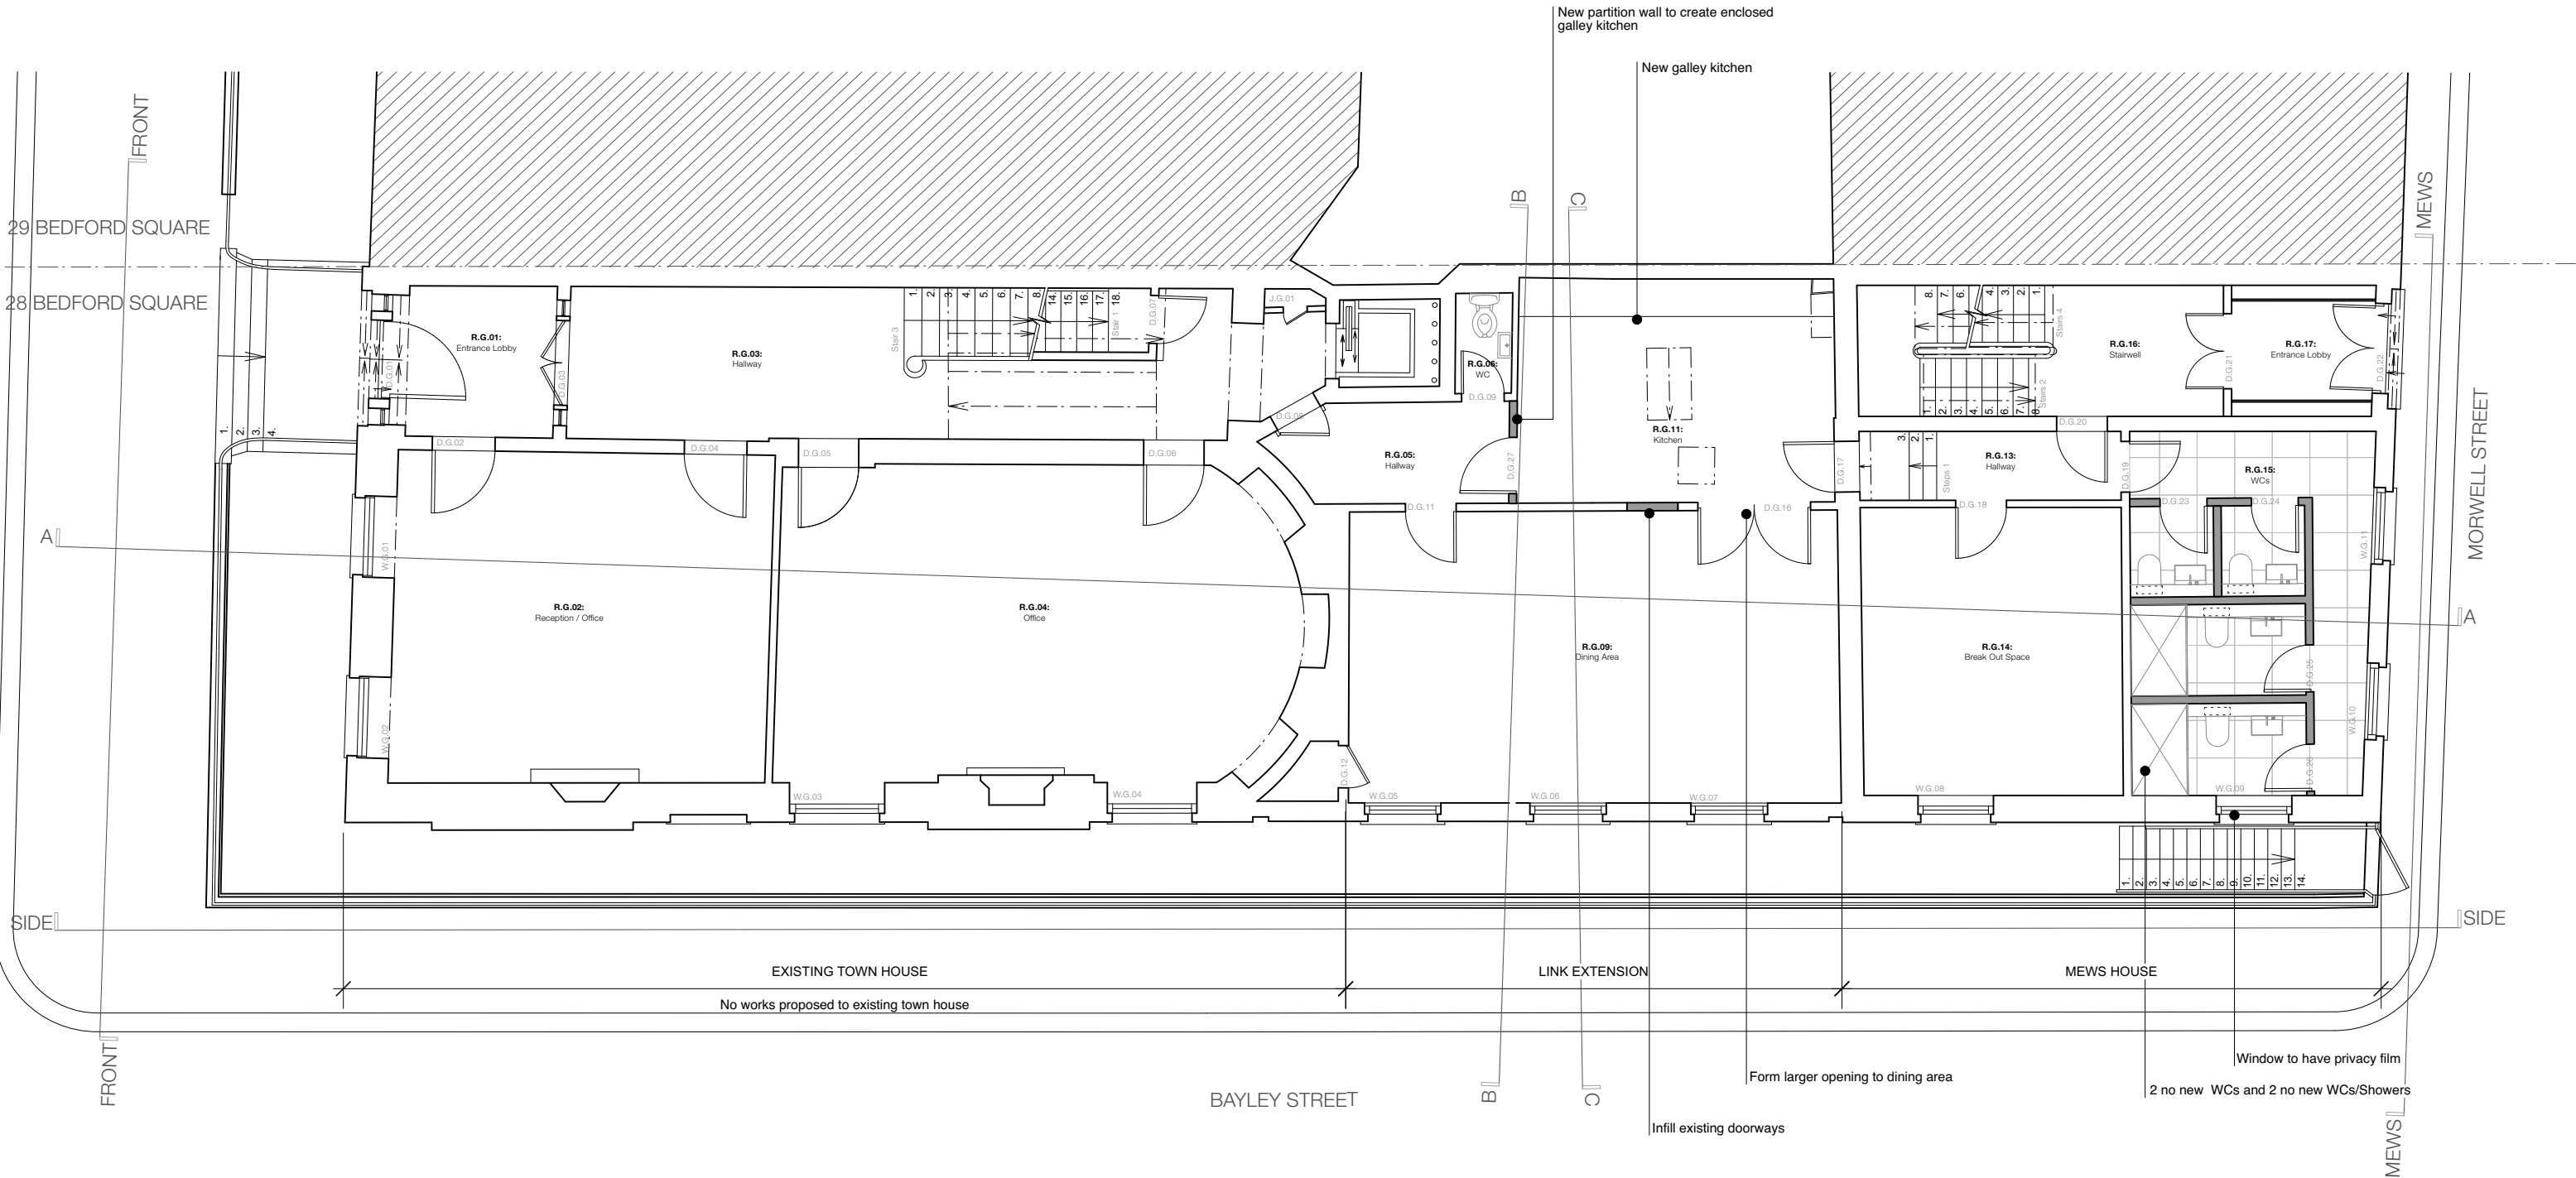

- Notes:**
- patch repair skirting and cornice
  - skirting to new walls to match existing
  - cornice to new walls to match existing
  - new timber floor to R.LG.09, R.LG.13 & R.LG.15
  - new carpet R.LG.11, R.LG.14, R.LG.15, R.LG.16, R.LG.17, R.LG.18, R.G.09, R.G.13, R.G.14, R.G.16, R.G.17, R.1.03, R.1.04, R.1.06, R.1.07, R.2.06 & R.2.09
  - new tile R.LG.12, R.G.15, R.2.07 & R.2.08
  - new stone floor to R.G.11 to be infilled to match adjacent existing
  - doors


JOHANNA MOLINEUS ARCHITECTS

22 GREAT CHAPEL STREET  
LONDON W1F 8FR  
0207 734 8320  
info@johannamolineus.com

© 2022 Johanna Molineus Architects Ltd

Do not scale dimensions from drawing.  
Check all dimensions on site prior to commencement of work.  
Do not copy or use this drawing without written consent.  
Issue or publication does not convey or imply grant of licence.  
If the drawing exceeds the quantities in any way the architects  
are to be informed before work is commenced.  
Drawing to be read in conjunction with structural engineer's  
drawings and specification.

revisions  
220912: P1: Planning Application 1

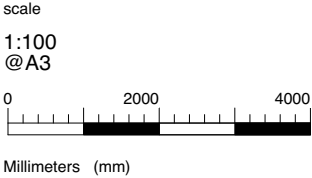


drawn / checked by  
SM/PB  
  
issue  
Planning

date  
Sep 2022  
  
revision  
P1

project  
28 Bedford Square, London  
WC1B 3JS  
  
client  
The Empire Film Company  
Limited

drawing title  
Proposed Ground Floor  
  
drawing no.  
326.28 201

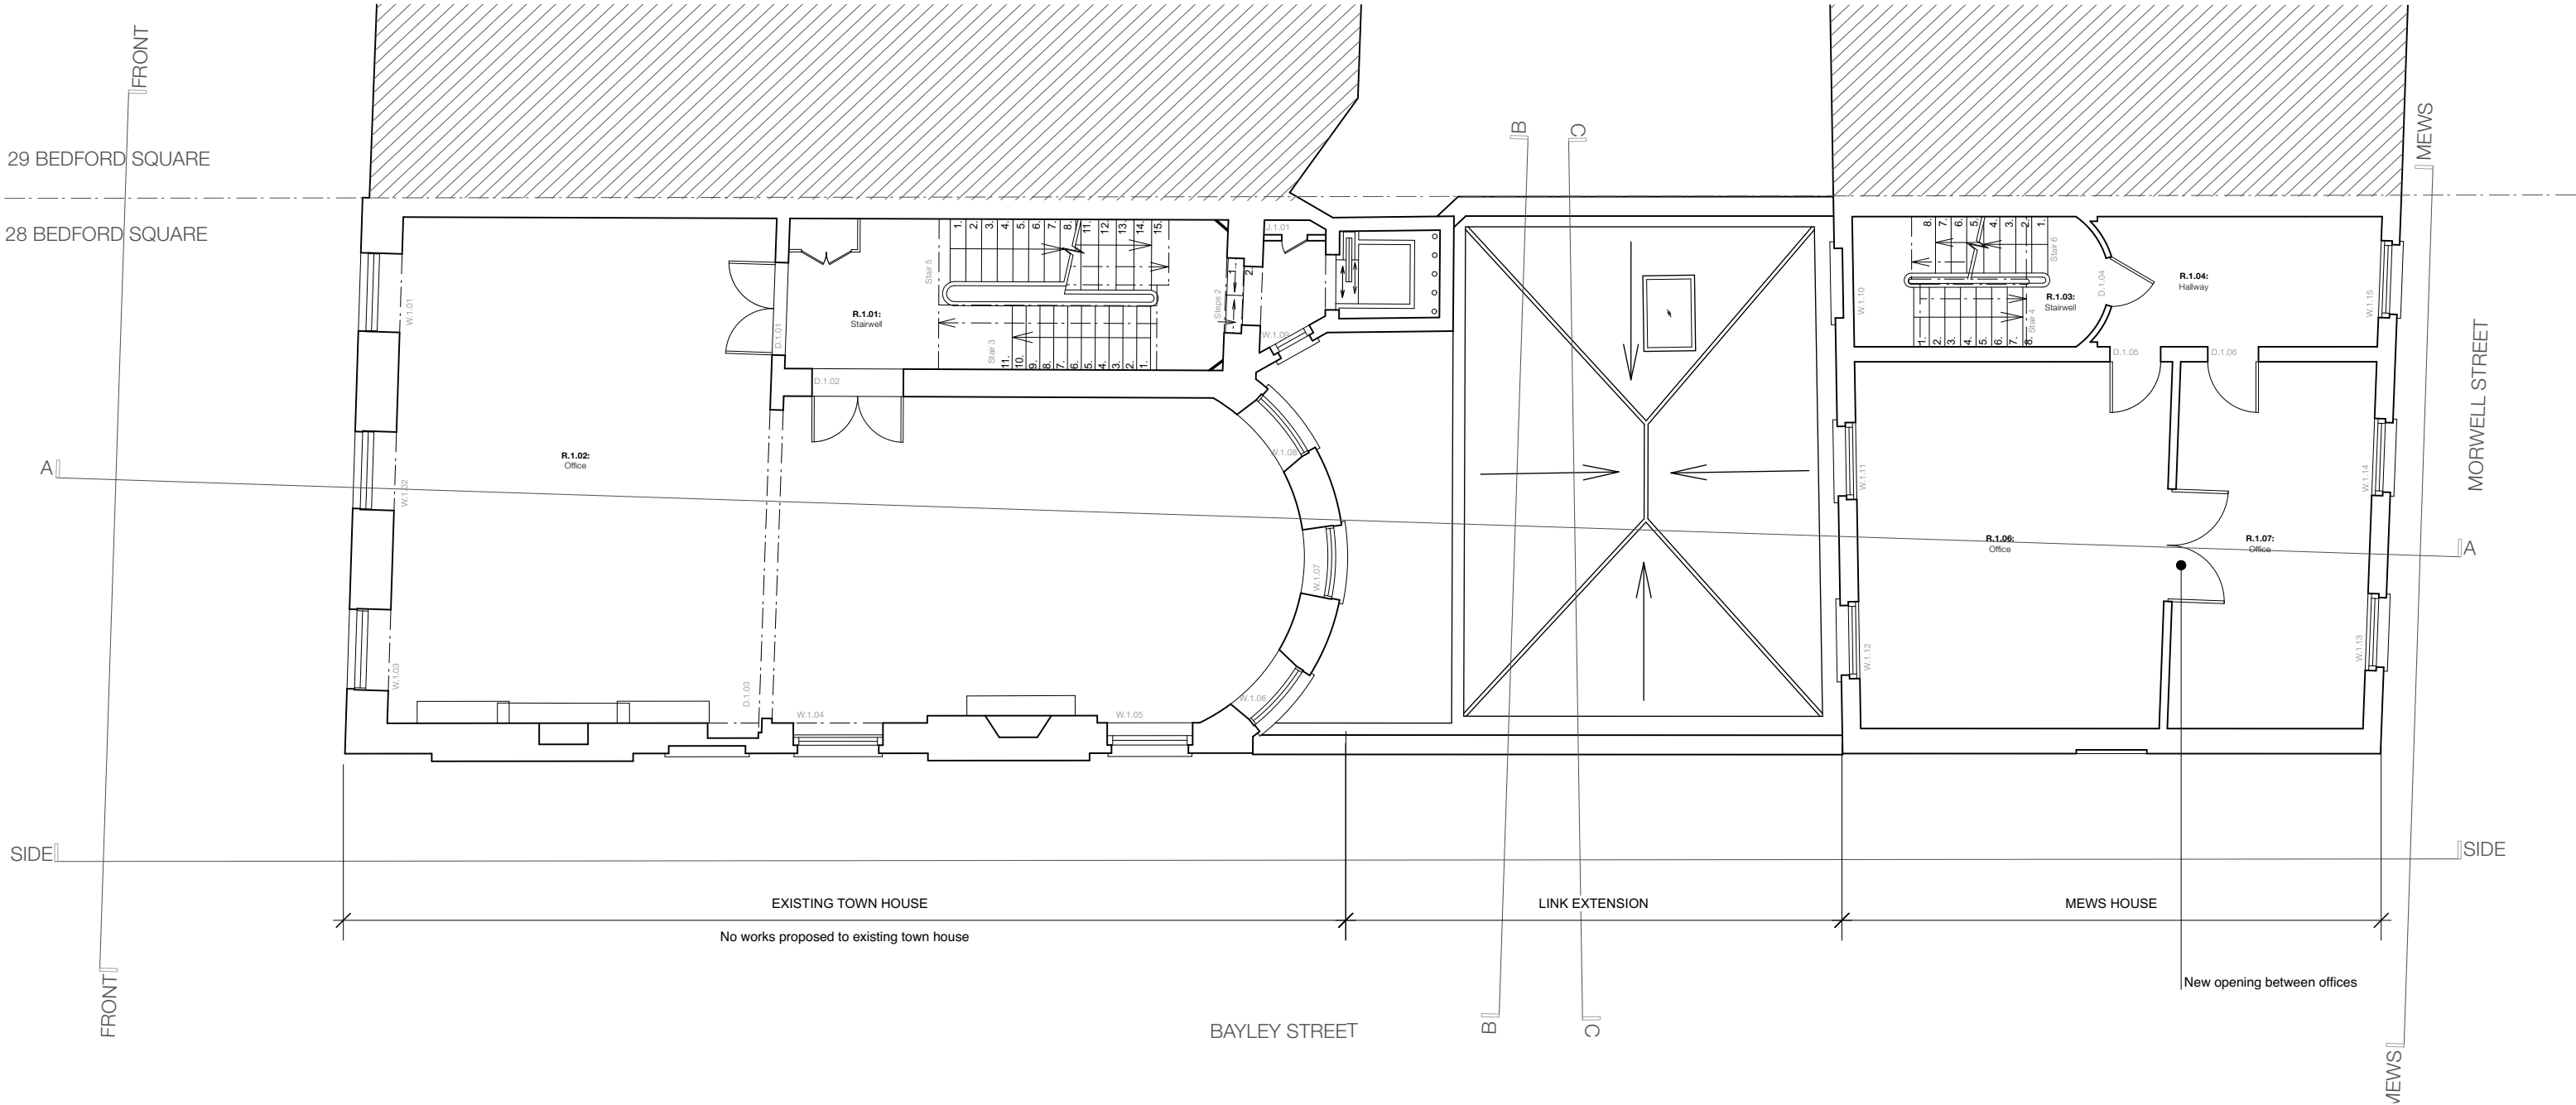

- Notes:**
- patch repair skirting and cornice
  - skirting to new walls to match existing
  - cornice to new walls to match existing
  - new timber floor to R.LG.09, R.LG.13 & R.LG.15
  - new carpet R.LG.11, R.LG.14, R.LG.15, R.LG.16, R.LG.17, R.LG.18, R.G.09, R.G.13, R.G.14, R.G.16, R.G.17, R.1.03, R.1.04, R.1.06, R.1.07, R.2.06 & R.2.09
  - new tile R.LG.12, R.G.15, R.2.07 & R.2.08
  - new stone floor to R.G.11 to be infilled to match adjacent existing
  - doors


JOHANNA MOLINEUS ARCHITECTS

22 GREAT CHAPEL STREET  
LONDON W1F 8FR  
0207 734 8320  
info@johannamolineus.com

© 2022 Johanna Molineus Architects Ltd

Do not scale dimensions from drawing.  
Check all dimensions on site prior to commencement of work.  
Do not copy or use this drawing without written consent.  
Issue or publication does not convey or imply grant of licence.  
If the drawing exceeds the quantities in any way the architects  
are to be informed before work is commenced.  
Drawing to be read in conjunction with structural engineer's  
drawings and specification.

revisions  
220912: P1: Planning Application 1

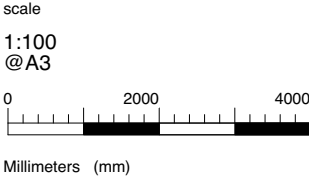


drawn / checked by  
SM/PB  
issue  
Planning

date  
Sep 2022  
revision  
P1

project  
28 Bedford Square, London  
WC1B 3JS  
client  
The Empire Film Company  
Limited

drawing title  
Proposed First Floor  
drawing no.  
326.28 202

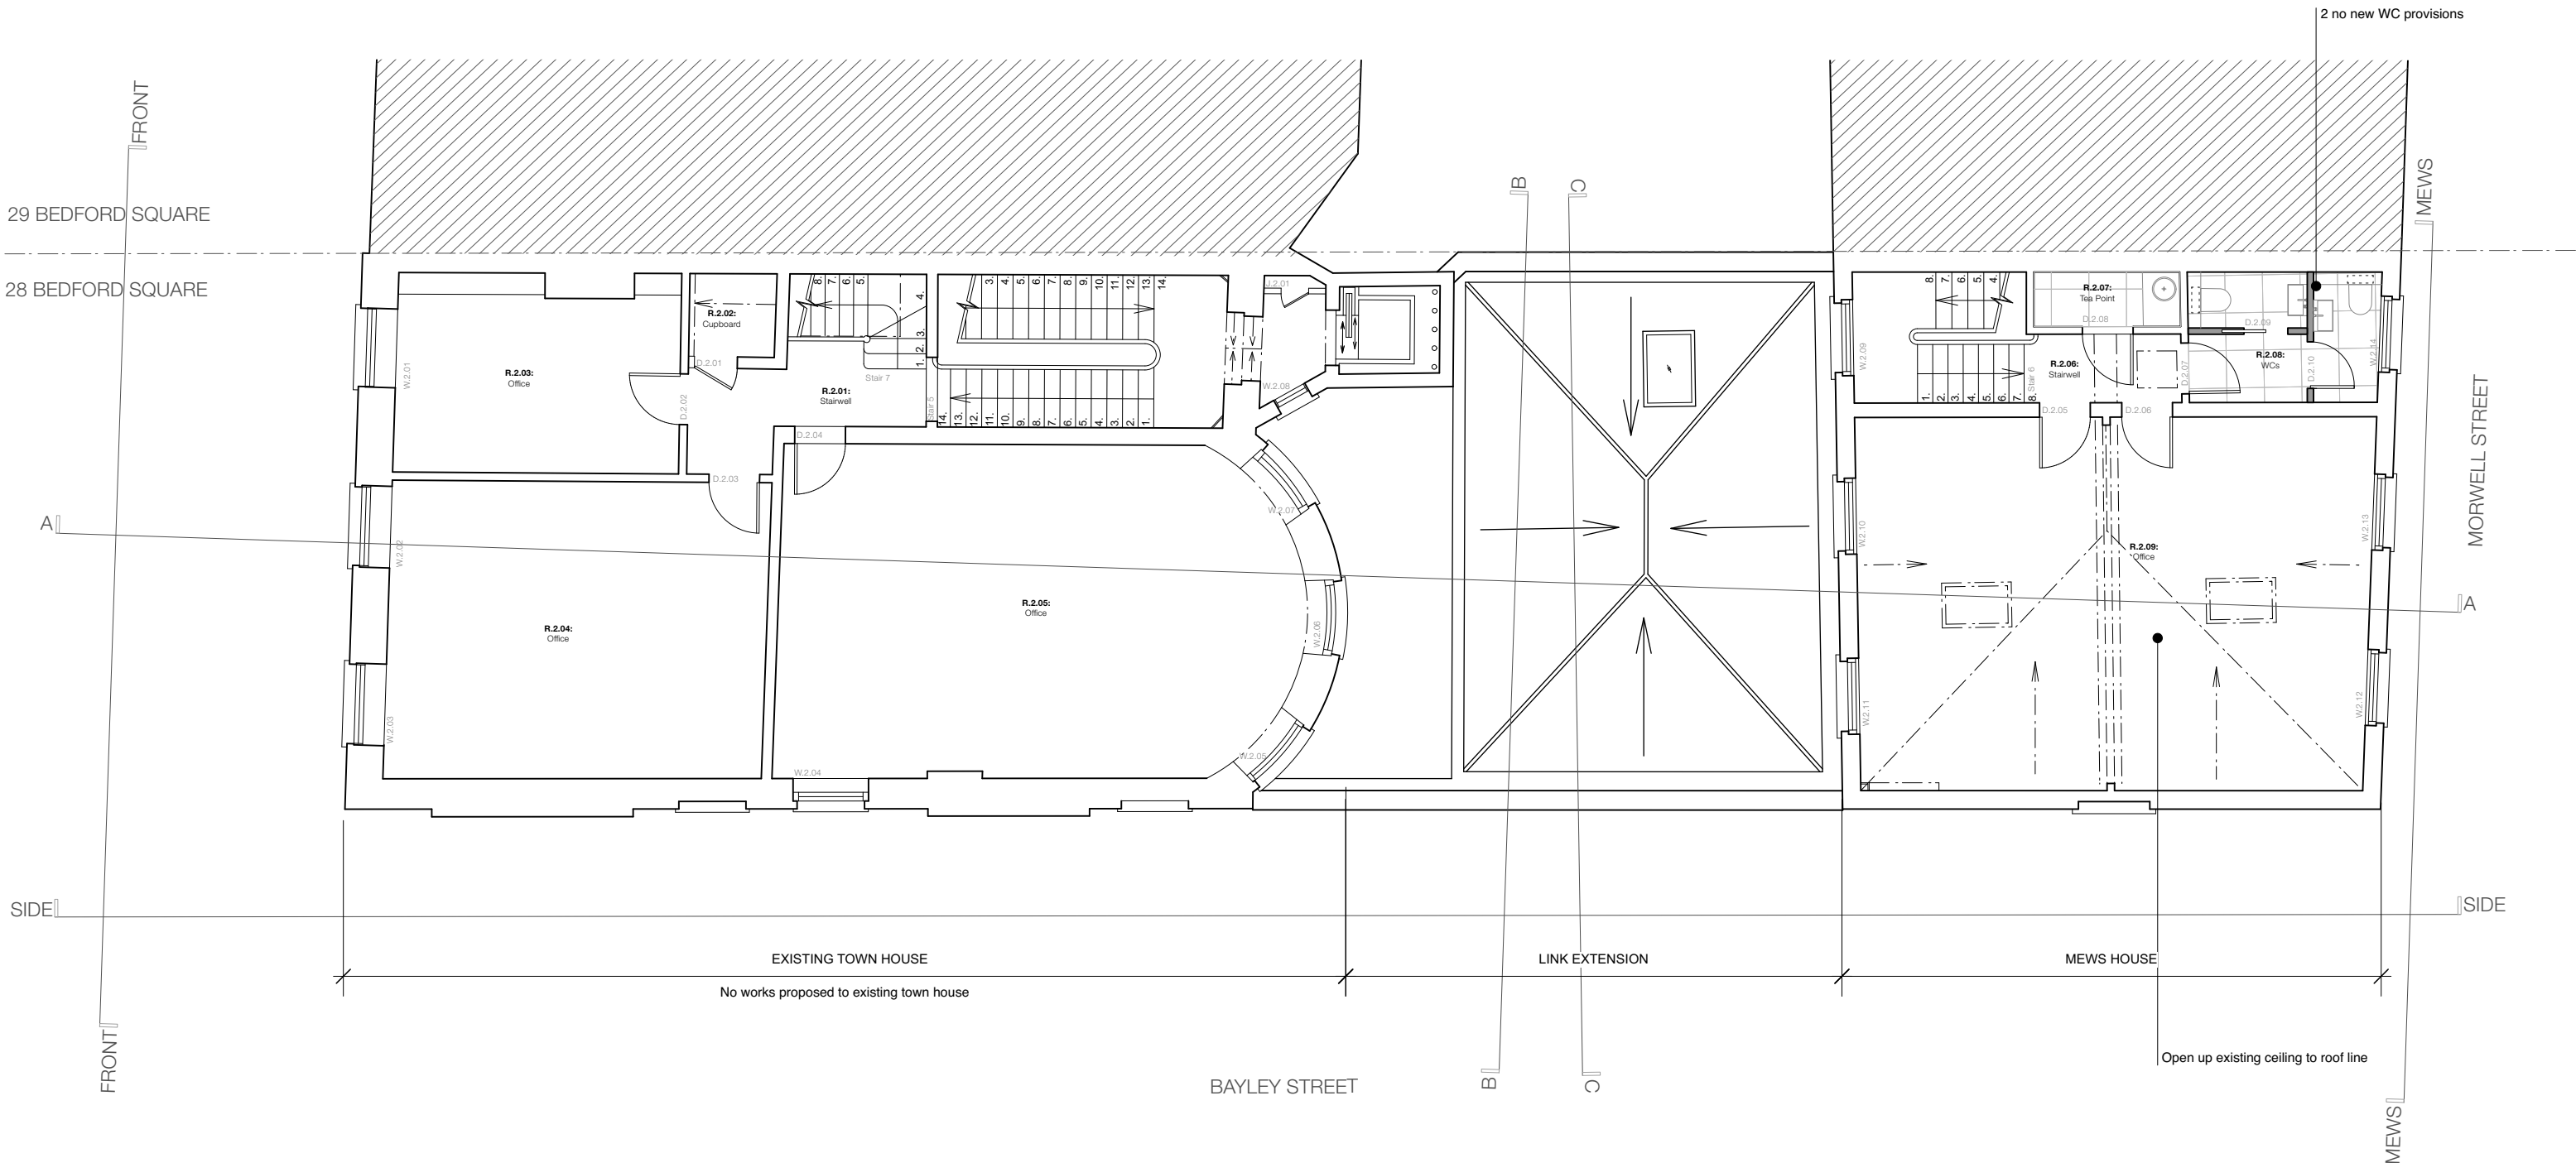

- Notes:**
- patch repair skirting and cornice
  - skirting to new walls to match existing
  - cornice to new walls to match existing
  - new timber floor to R.LG.09, R.LG.13 & R.LG.15
  - new carpet R.LG.11, R.LG.14, R.LG.15, R.LG.16, R.LG.17, R.LG.18, R.G.09, R.G.13, R.G.14, R.G.16, R.G.17, R.1.03, R.1.04, R.1.06, R.1.07, R.2.06 & R.2.09
  - new tile R.LG.12, R.G.15, R.2.07 & R.2.08
  - new stone floor to R.G.11 to be infilled to match adjacent existing
  - doors


JOHANNA MOLINEUS ARCHITECTS

22 GREAT CHAPEL STREET  
LONDON W1F 8FR  
0207 734 8320  
info@johannamolineus.com

© 2022 Johanna Molineus Architects Ltd

Do not scale dimensions from drawing.  
Check all dimensions on site prior to commencement of work.  
Do not copy or use this drawing without written consent.  
Issue or publication does not convey or imply grant of licence.  
If the drawing exceeds the quantities in any way the architects  
are to be informed before work is commenced.  
Drawing to be read in conjunction with structural engineer's  
drawings and specification.

revisions  
220912: P1: Planning Application 1

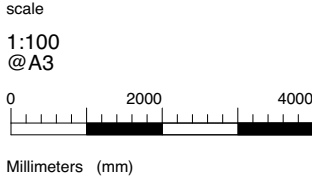


drawn / checked by  
SM/PB  
  
issue  
Planning

date  
Sep 2022  
  
revision  
P1

project  
28 Bedford Square, London  
WC1B 3JS  
  
client  
The Empire Film Company  
Limited

drawing title  
Proposed Second Floor  
  
drawing no.  
326.28 203

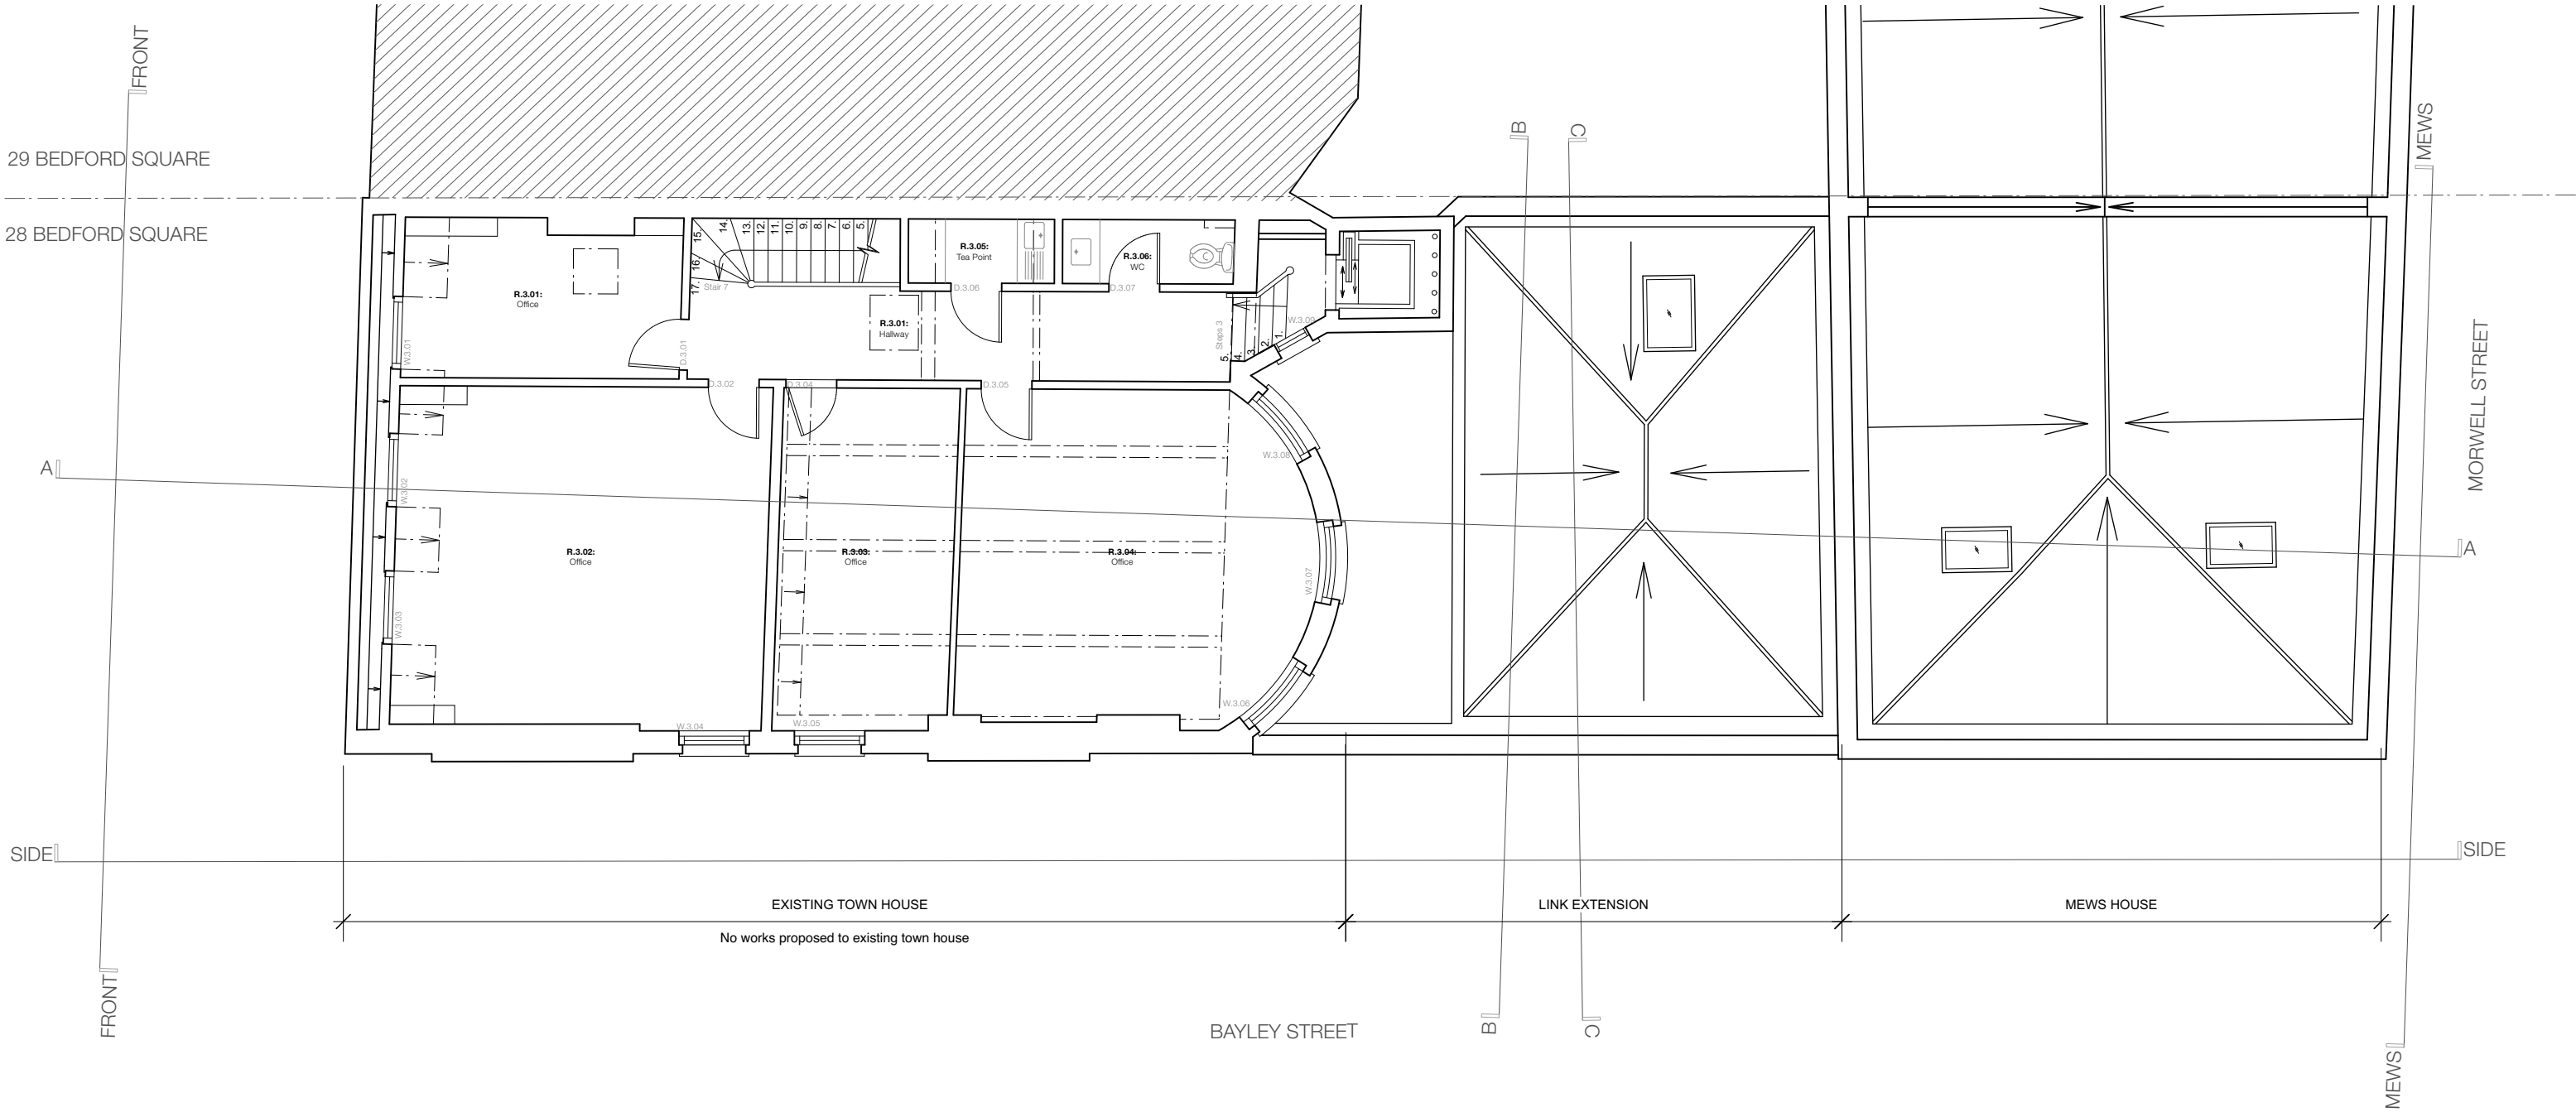

- Notes:**
- patch repair skirting and cornice
  - skirting to new walls to match existing
  - cornice to new walls to match existing
  - new timber floor to R.LG.09, R.LG.13 & R.LG.15
  - new carpet R.LG.11, R.LG.14, R.LG.15, R.LG.16, R.LG.17, R.LG.18, R.G.09, R.G.13, R.G.14, R.G.16, R.G.17, R.1.03, R.1.04, R.1.06, R.1.07, R.2.06 & R.2.09
  - new tile R.LG.12, R.G.15, R.2.07 & R.2.08
  - new stone floor to R.G.11 to be infilled to match adjacent existing
  - doors


JOHANNA MOLINEUS ARCHITECTS

22 GREAT CHAPEL STREET  
LONDON W1F 8FR  
0207 734 8320  
info@johannamolineus.com

© 2022 Johanna Molineus Architects Ltd

Do not scale dimensions from drawing.  
Check all dimensions on site prior to commencement of work.  
Do not copy or use this drawing without written consent.  
Issue or publication does not convey or imply grant of licence.  
If the drawing exceeds the quantities in any way the architects  
are to be informed before work is commenced.  
Drawing to be read in conjunction with structural engineer's  
drawings and specification.

revisions  
220912: P1: Planning Application 1

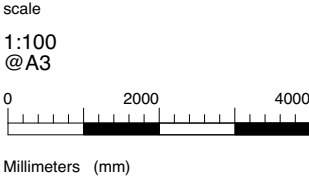


drawn / checked by  
SM/PB  
  
issue  
Planning

date  
Sep 2022  
  
revision  
P1

project  
28 Bedford Square, London  
WC1B 3JS  
  
client  
The Empire Film Company  
Limited

drawing title  
Proposed Third Floor  
  
drawing no.  
326.28 204

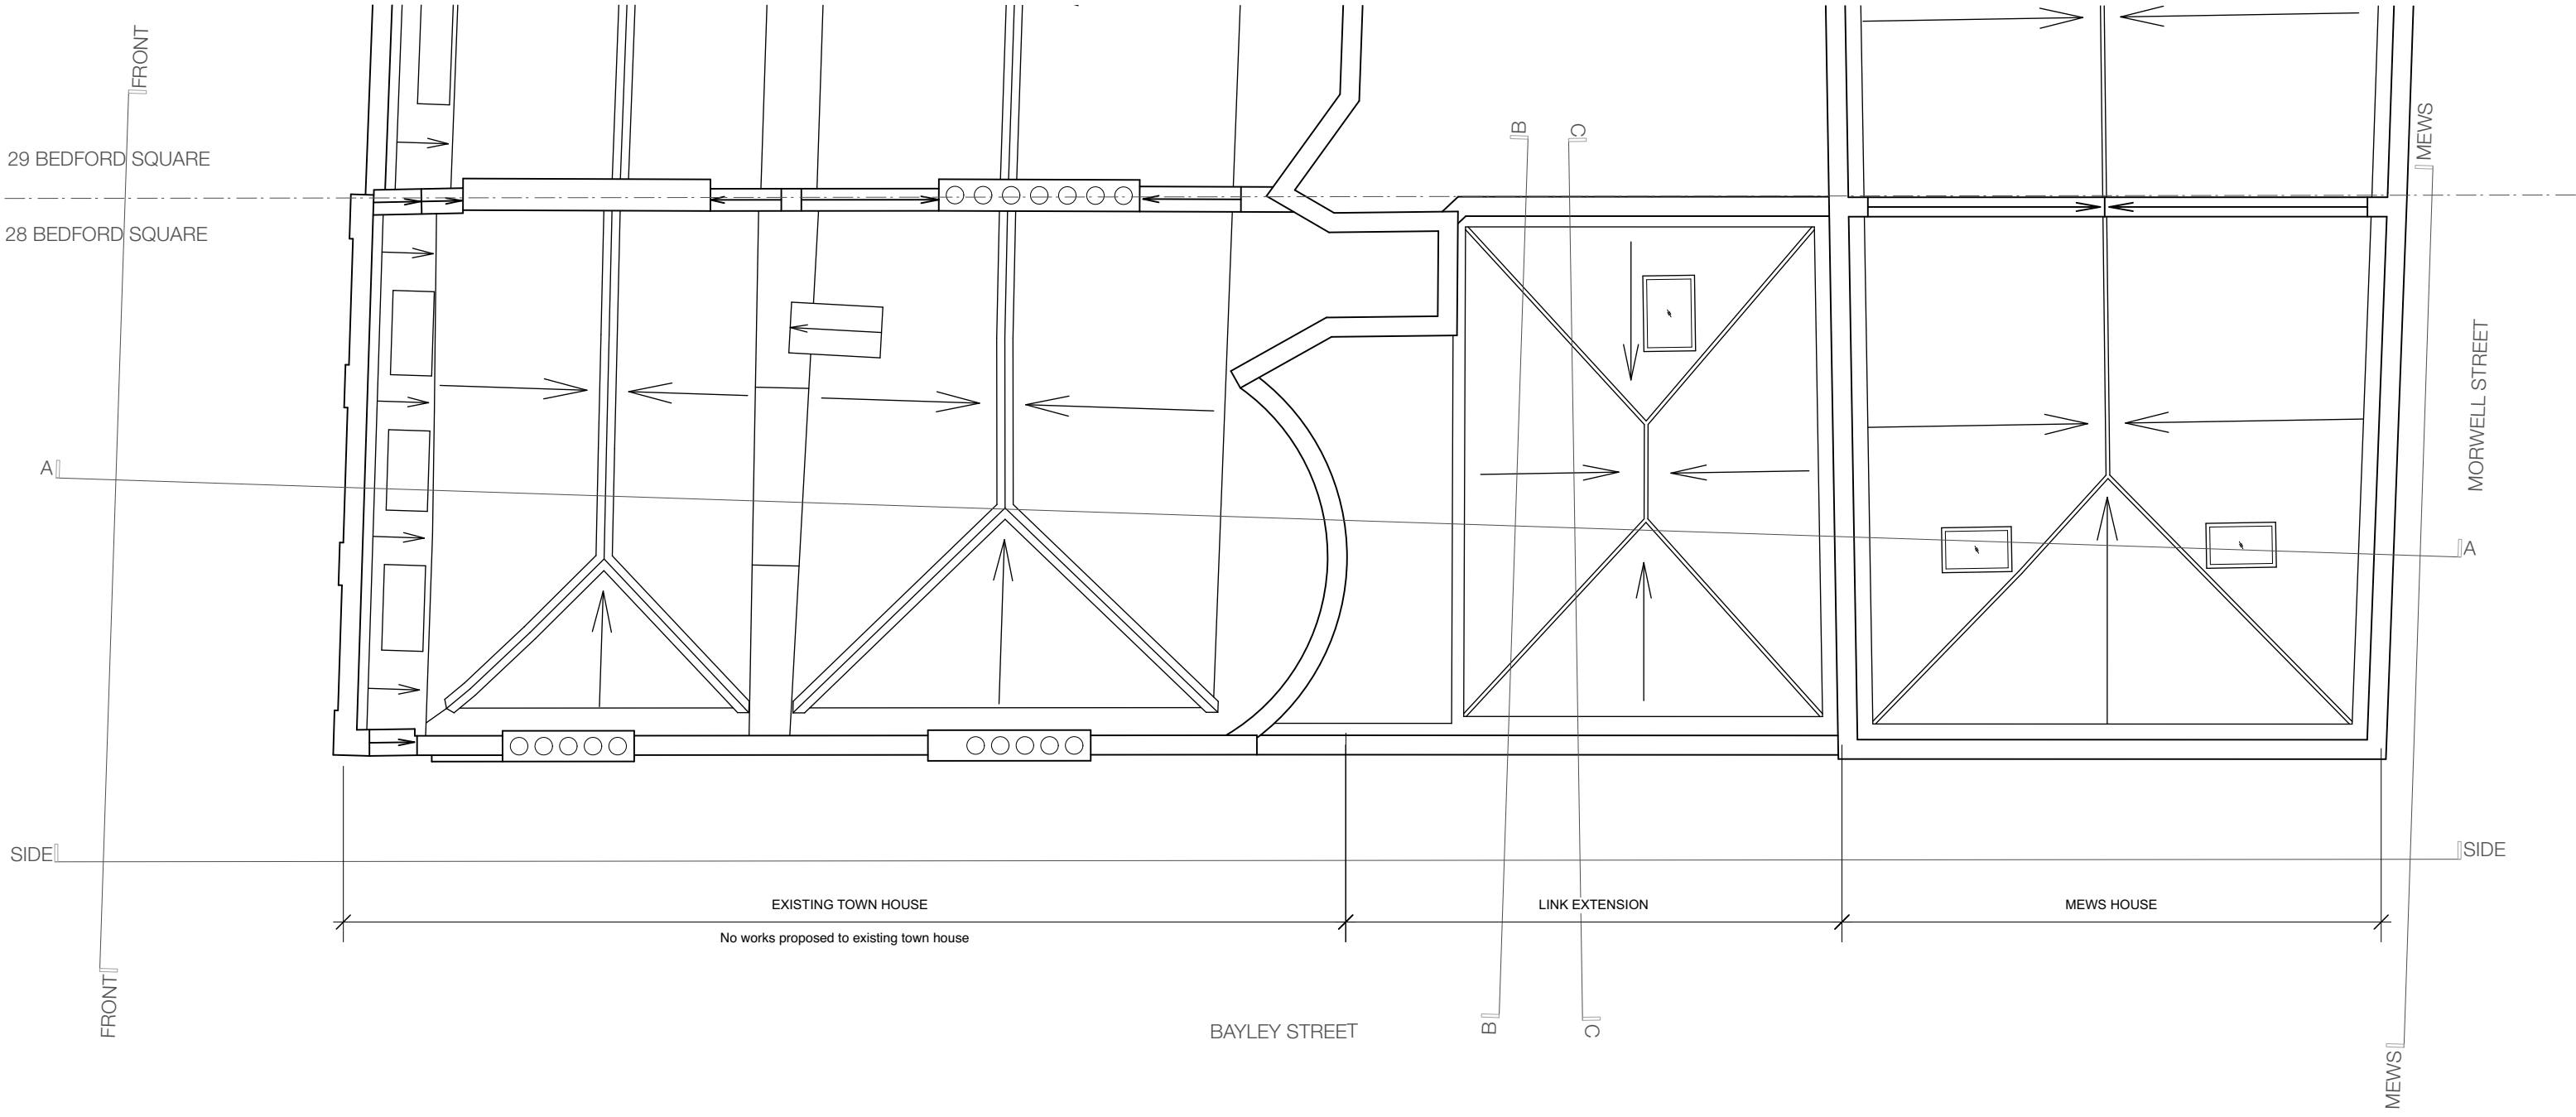

 New wall

- Notes:**
- patch repair skirting and cornice
  - skirting to new walls to match existing
  - cornice to new walls to match existing
  - new timber floor to R.LG.09, R.LG.13 & R.LG.15
  - new carpet R.LG.11, R.LG.14, R.LG.15, R.LG.16, R.LG.17, R.LG.18, R.G.09, R.G.13, R.G.14, R.G.16, R.G.17, R.1.03, R.1.04, R.1.06, R.1.07, R.2.06 & R.2.09
  - new tile R.LG.12, R.G.15, R.2.07 & R.2.08
  - new stone floor to R.G.11 to be infilled to match adjacent existing
  - doors

JOHANNA MOLINEUS ARCHITECTS

22 GREAT CHAPEL STREET  
LONDON W1F 8FR  
0207 734 8320  
info@johannamolineus.com

© 2022 Johanna Molineus Architects Ltd

Do not scale dimensions from drawing.  
Check all dimensions on site prior to commencement of work.

Do not copy or use this drawing without written consent.  
Issue or publication does not convey or imply grant of licence.

If the drawing exceeds the quantities in any way the architects  
are to be informed before work is commenced.

Drawing to be read in conjunction with structural engineer's  
drawings and specification.

revisions  
220912: P1: Planning Application 1

scale  
1:100  
@ A3

0 2000 4000

Millimeters (mm)



drawn / checked by  
SM/PB

issue  
Planning

date  
Sep 2022

revision  
P1

project  
28 Bedford Square, London  
WC1B 3JS

client  
The Empire Film Company  
Limited

drawing title  
Proposed Roof

drawing no.  
326.28 205