



EXISTING SIDE ELEVATION - SCALE 1:100

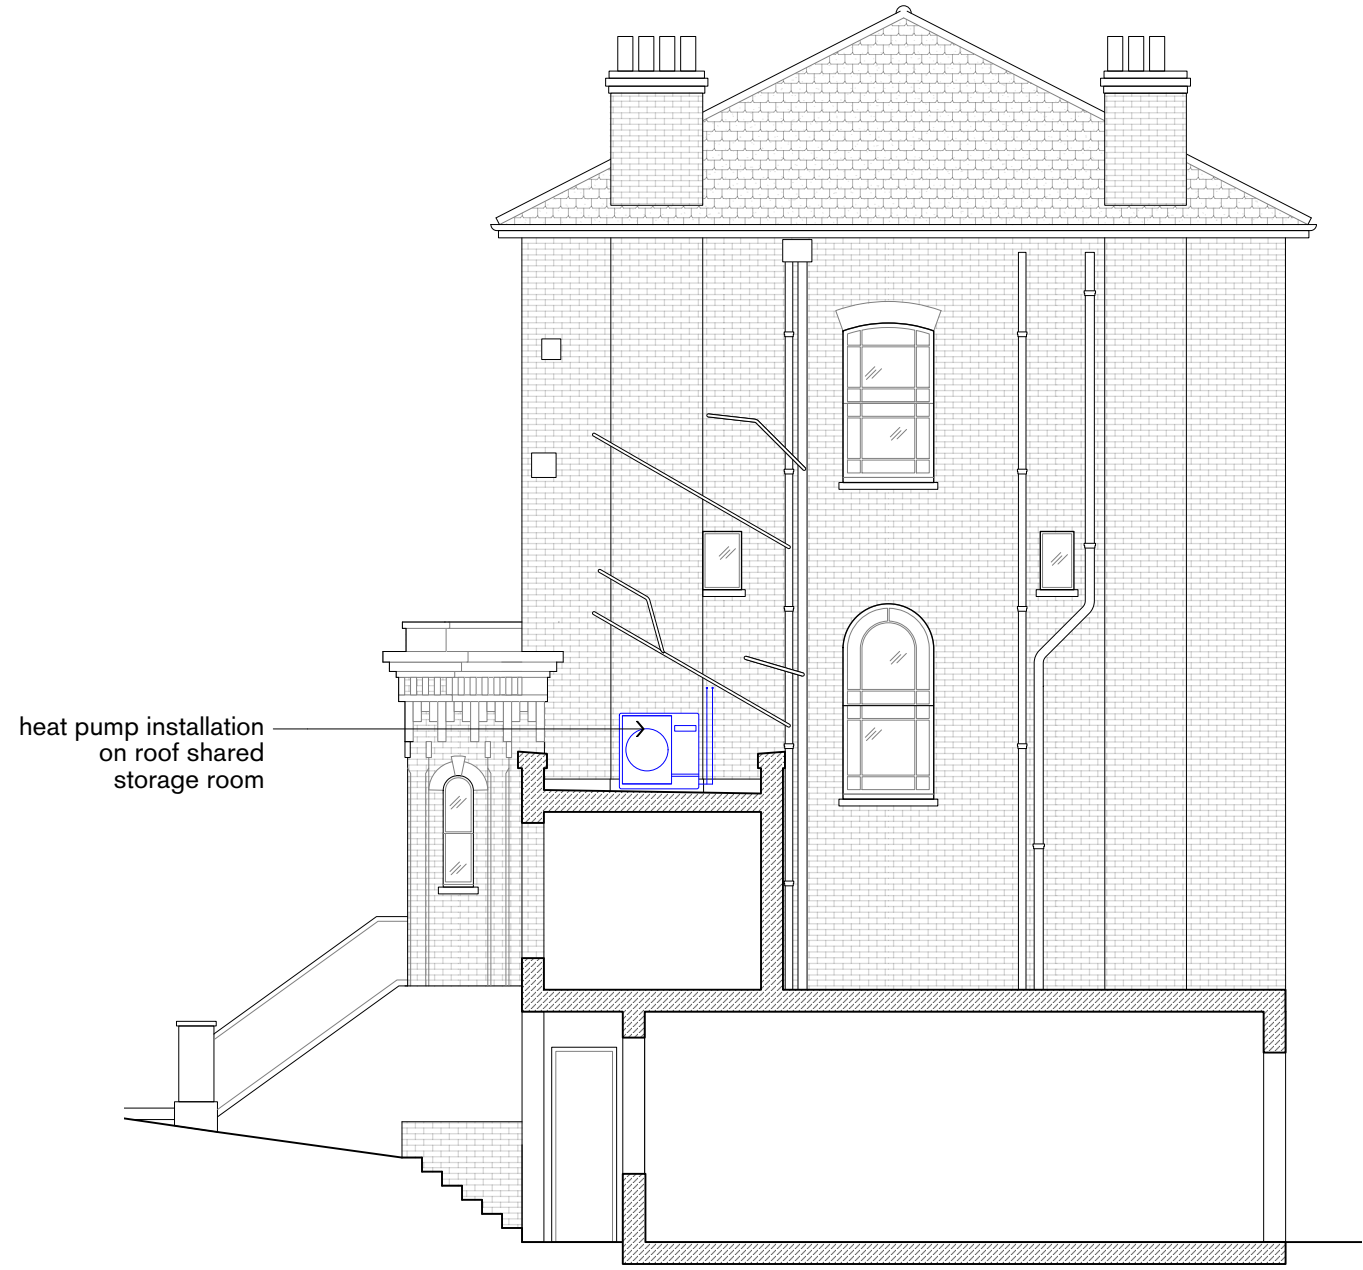

PROPOSED SIDE ELEVATION - SCALE 1:100

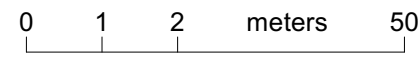

P1	Scale @ A3
	1:50

Title: SIDE ELEVATION
Drawing number: (012) PL 004

Project: Chiara's
135 King Henry's Rd,
London NW3 3RD

REV.	DATE	DESCRIPTION	CHK
P1	13/09/2022	FOR PLANNING	MV

STUDIO VILLAROSA
ARCHITECTURE
9 Ives Street, Garage | London SW3 2ND
www.manfredvillarosa.com
+44 (0) 73 8858 7555
studio@manfredvillarosa.com