


STEPS SECTION / ELEV. 1  
 1:50 @ A3  
 READ IN CONJUNCTION WITH PLAN DRAWING ARR-P-900 FOR DESCRIPTIVE NOTES & PLAN DIMS  
 ARR-P-903

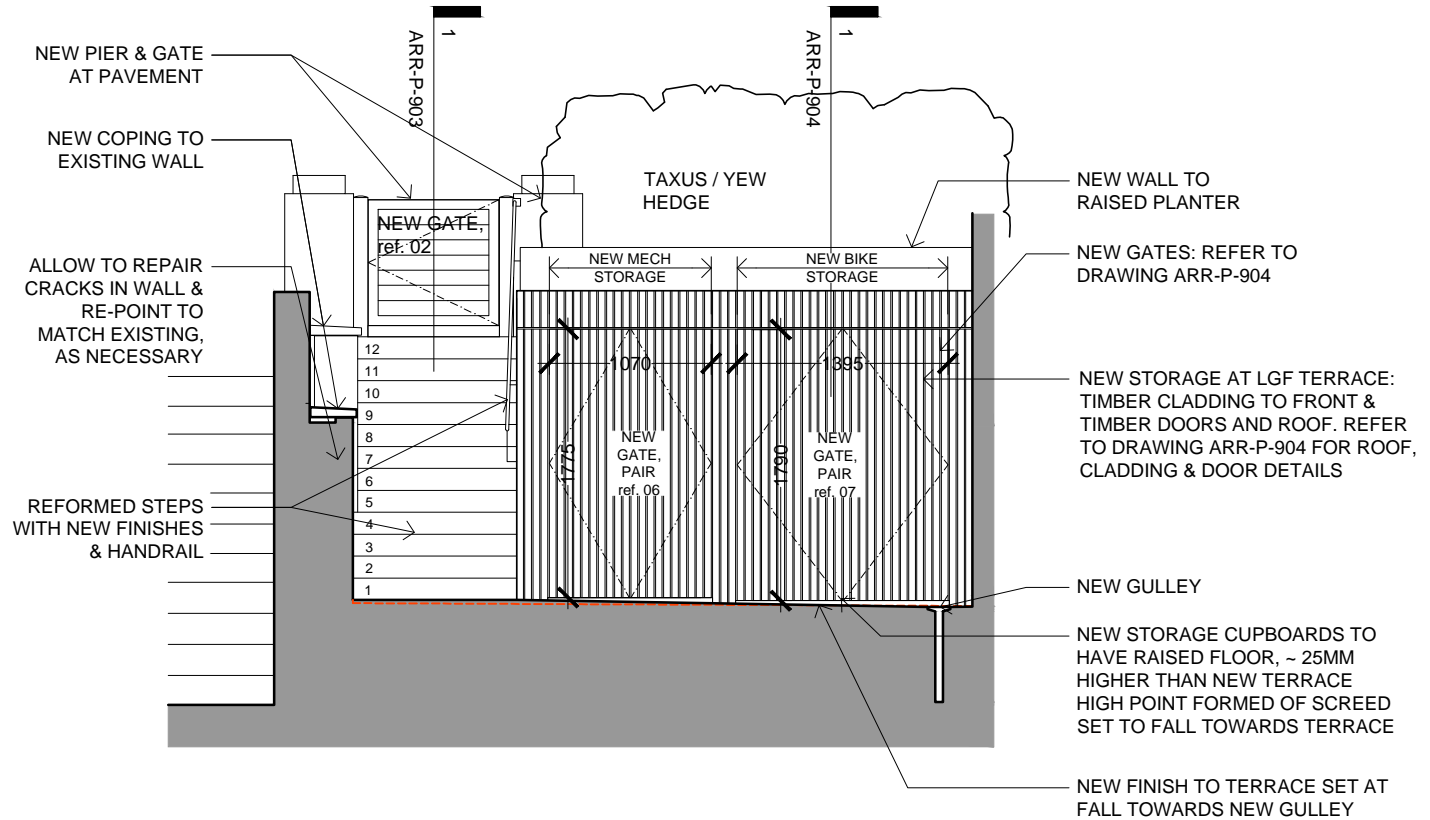

STEPS SECTION / ELEV. 2  
 1:50 @ A3  
 READ IN CONJUNCTION WITH PLAN DRAWING ARR-P-900 FOR DESCRIPTIVE NOTES & PLAN DIMS  
 ARR-P-903

**general notes**

THIS DRAWING IS COPYRIGHT OF STUDIO MARK RUTHVEN. THIS DRAWING MUST BE READ IN CONJUNCTION WITH THE DESIGNER'S RISK ASSESSMENT, SPECIFICATION AND ALL OTHER RELEVANT DOCUMENTATION AND DRAWINGS. STUDIO MARK RUTHVEN ACCEPTS NO LIABILITY FOR ANY EXPENSE, LOSS OR DAMAGE OF WHATSOEVER NATURE AND HOWEVER ARISING FROM ANY VARIATION MADE TO THIS DRAWING OR IN THE EXECUTION OF THE WORK TO WHICH IT RELATES WHICH HAS NOT BEEN REFERRED TO THEM AND THEIR APPROVAL OBTAINED.

FOR THE PURPOSE OF CONSTRUCTION DO NOT SCALE FROM THIS DRAWING OR THE COMPUTER DIGITAL DATA. ONLY FIGURED DIMENSIONS ARE TO BE USED.

IF IN DOUBT ASK.

**purpose of issue**

**DISCHARGE OF CONDITIONS**

**notes**

0 1 2  
 SCALE BAR 1:50 (IN METERS @ A3)

project name <b>21 ARKWRIGHT ROAD LONDON NW3 6AA</b>		<b>STUDIO M · R</b>							
drawing title FRONT GARDEN TERRACE SECTION & ELEVATION		92 Prince of Wales Road 11 & 13 Patwell Street London NW5 3NE Bruton BA10 0EQ T: 020 7485 0050 T: 01749 987 444							
rev	notes	date	by	checked	scale 1:50 @ A3	date 05.09.22	project ref. ARR	drawing no. ARR-P-903	revision -
* for construction do not scale from this drawing. * check all dimensions on site.					drawn by MP	checked MR			