


SECTION THRU CANOPY 1
1:10 @ A3
ARR-P-905

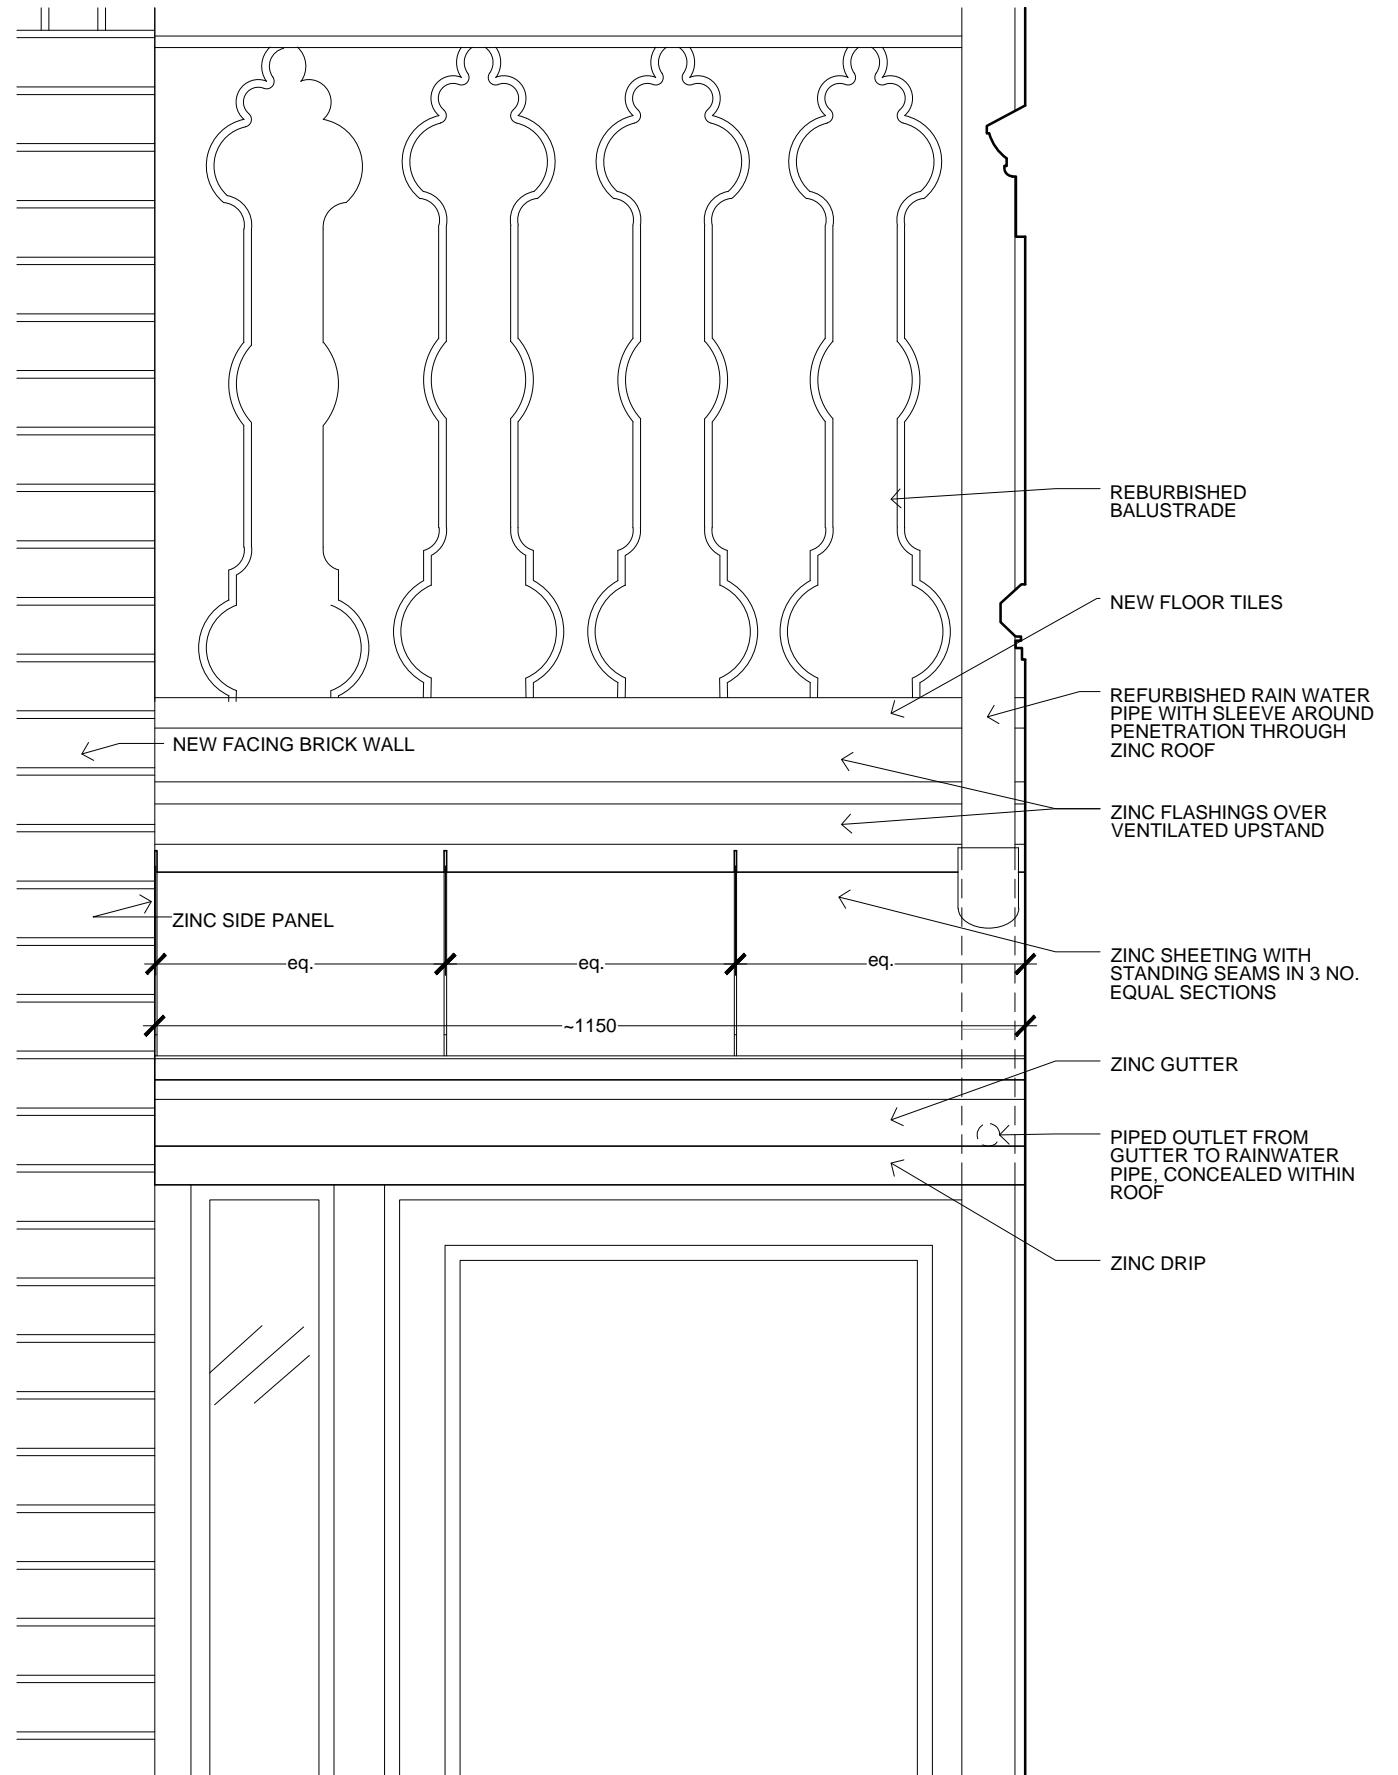

ELEV OF CANOPY 1
1:10 @ A3
ARR-P-905

general notes	notes
THIS DRAWING IS COPYRIGHT OF STUDIO MARK RUTHVEN. THIS DRAWING MUST BE READ IN CONJUNCTION WITH THE DESIGNER'S RISK ASSESSMENT, SPECIFICATION AND ALL OTHER RELEVANT DOCUMENTATION AND DRAWINGS. STUDIO MARK RUTHVEN ACCEPT NO LIABILITY FOR ANY EXPENSE, LOSS OR DAMAGE OF WHATSOEVER NATURE AND HOWEVER ARISING FROM ANY VARIATION MADE TO THIS DRAWING OR IN THE EXECUTION OF THE WORK TO WHICH IT RELATES WHICH HAS NOT BEEN REFERRED TO THEM AND THEIR APPROVAL OBTAINED. FOR THE PURPOSE OF CONSTRUCTION DO NOT SCALE FROM THIS DRAWING OR THE COMPUTER DIGITAL DATA. ONLY FIGURED DIMENSIONS ARE TO BE USED. IF IN DOUBT ASK.	
purpose of issue	
DISCHARGE OF CONDITIONS	

<p>0 0.1 0.2 0.3 0.4 0.5</p> <p>SCALE BAR 1:10 (IN METERS @ A3)</p>				
rev	notes	date	by	checked
	* for construction do not scale from this drawing. * check all dimensions on site.			

project name 21 ARKWRIGHT ROAD LONDON NW3 6AA		STUDIO M · R	
drawing title LGF TERRACE CANOPY DETAILS		92 Prince of Wales Road 11 & 13 Patwell Street London NW5 3NE Bruton BA10 0EQ T: 020 7485 0050 T: 01749 987 444	
scale	1:10 @ A3	date	05.09.22
project ref.	ARR	drawing no.	ARR-P-905
drawn by	MP	checked	MR
revision			-