

SWISS COTTAGE

GENERAL NOTES


1. THIS DRAWING MUST NOT BE SCALED.
2. FOLLOWING COMMENCEMENT OF WORK ON SITE, ISSUED DRAWINGS AND DETAILS MAY BE SUBJECT TO CHANGE DUE TO SITE CONDITIONS OR CONTRACTOR DESIGN MODIFICATIONS.
3. ALL WORKS MUST BE CARRIED OUT TO THE SATISFACTION OF LOCAL AND STATUTORY AUTHORITIES, IN ACCORDANCE WITH CURRENT BUILDING REGULATIONS AND CODES OF PRACTICE.
4. ALL DIMENSIONS ARE TO BE VERIFIED WITH THE CONTRACTOR ON SITE PRIOR TO MANUFACTURE OR INSTALLATION.
5. QUADRANT DESIGN MUST BE INFORMED OF ANY AMENDMENTS TO THE DESIGN ON SITE.

MORE INFO



SCAN THIS CODE TO ACCESS:
QD WEBSITE

SCAN ME

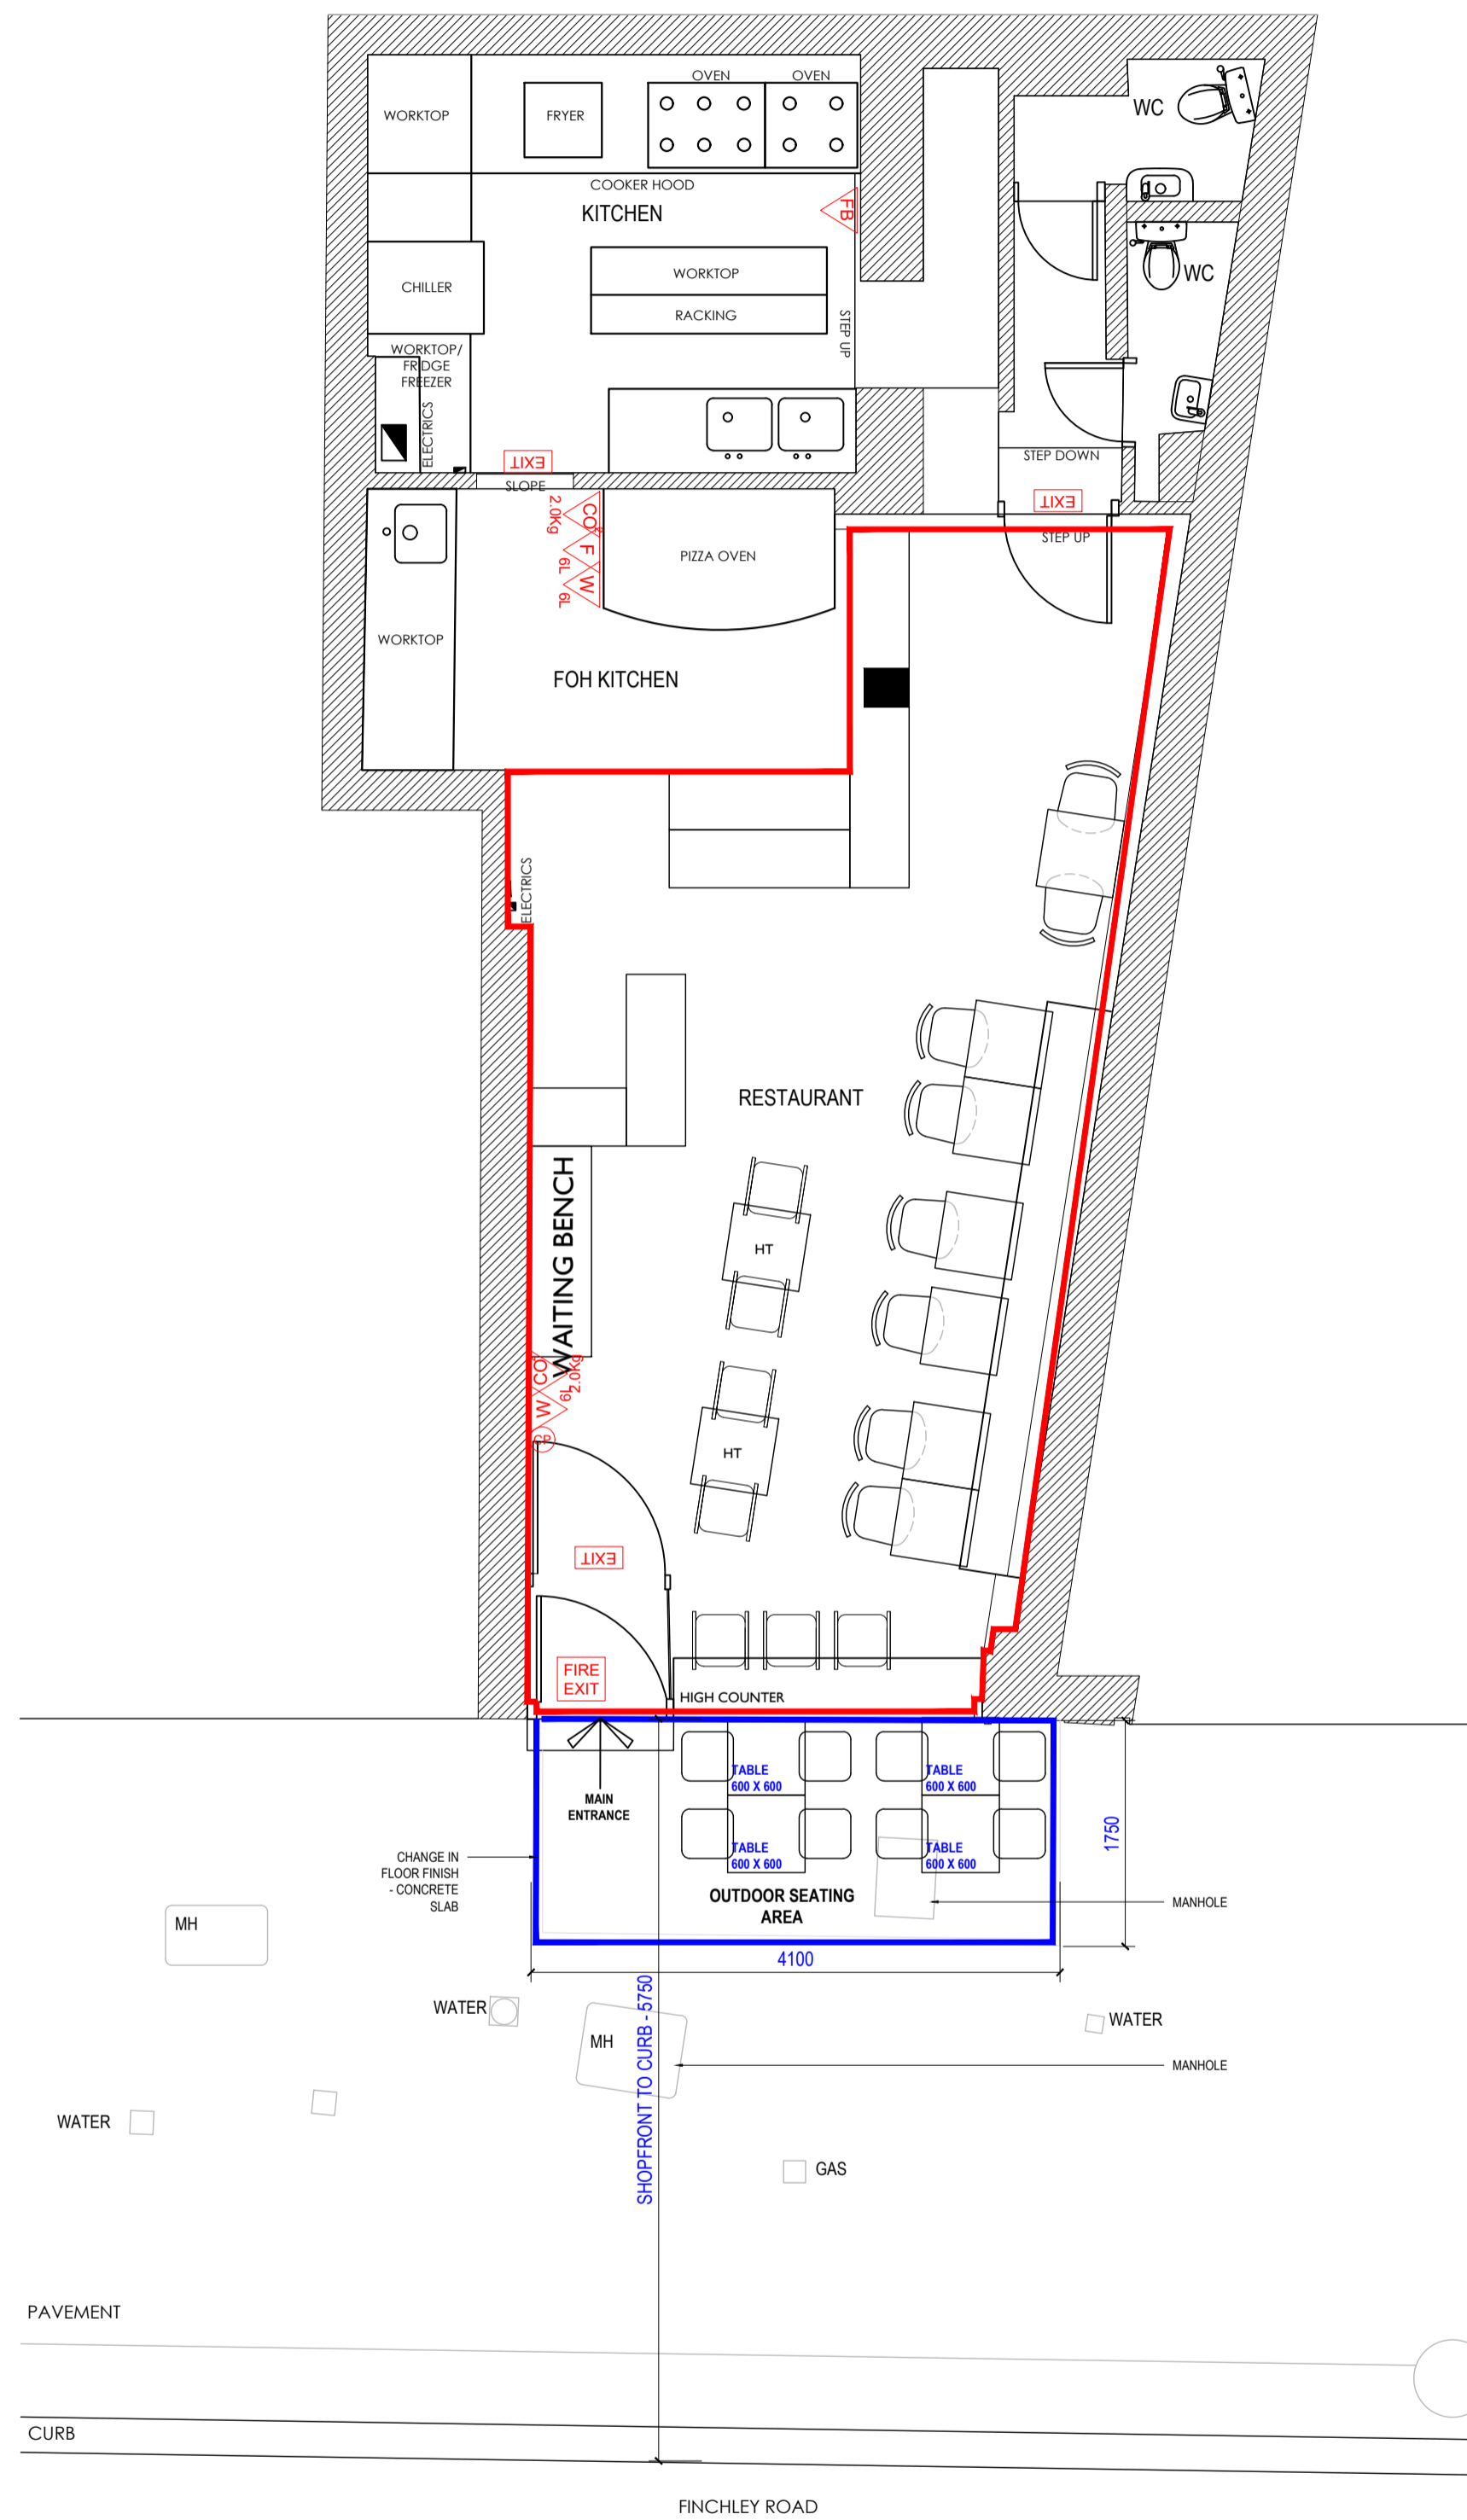


LICENSING KEY

	INDICATES INTERNAL AREA OF LICENSABLE ACTIVITIES
	INDICATES EXTERNAL AREA OF LICENSABLE ACTIVITIES
	WATER FIRE EXTINGUISHER
	CO2 FIRE EXTINGUISHER
	FOAM FIRE EXTINGUISHER
	WET CHEMICAL FIRE EXTINGUISHER
	FIRE BLANKET
	MANUAL FIRE ALARM CALL POINT
	LOCATION OF FIRE EXIT DOOR
	SMOKE DETECTOR
	HEAT DETECTOR
	FIRE ALARM SOUNDER
	DISABLED ALARM
	FINAL EXIT FLOOR FITTED WITH PANIC BAR & LATCH <small>NOTE: ALL DOORS ON ESCAPE ROUTES TO HAVE SINGLE ACTION MECHANISM WITH NO REQUIRE TO KEY IF ALARMED. CONTRACTOR TO INSTALL SUFFICIENT SOUNDERS TO ENSURE THAT ALARM IS AUDIBLE THROUGHOUT PREMISES</small>
	EMERGENCY LIGHTING
	KEEP DOOR LOCKED SIGN <small>NOTE: ON DIRECTION OF OPENING SIDE</small>

NOTE:
The location and type of any Fire Safety equipment will be advised by the Fire Safety Consultant. This may be subject to change following the completion of the works or following the Fire Officer/Appointed Fire Safety Consultant's assessment. Layouts may also be varied from time to time with the agreement of the Fire Officer or after any further Fire Risk Assessment. Management and Fire Safety Strategy advice must be incorporated into the new scheme.

PROPOSED LICENSING LAYOUT

SCALE 1:50

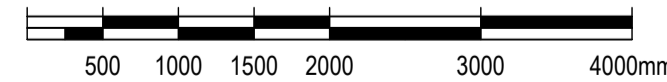

REV	DATE	UPDATE	BY
A	11.01.22	ADDITIONAL DIMENSIONS ADDED	MS
-	-	-	-
-	-	-	-
-	-	-	-


WORK STAGE
LICENSING

CLIENT
PIZZA PARADISO

PROJECT
SWISS COTTAGE
Unit 13, New College Parade,
Finchley Rd, South Hampstead,
London NW3 5EP

SHEET TITLE
PROPOSED GROUND FLOOR LICENSING LAYOUT

SHEET NO.:	J001824-A2-01	SCALE:	AS SHOWN AT A1	DRAWN BY:	GA
REVISION:	A				

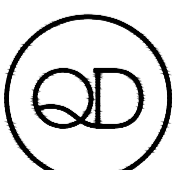

INTERIOR ARCHITECTURE & DESIGN

QUADRANT DESIGN
58 KINGS ROAD,
READING,
RG1 3AA
(+44)0118 9591 581
hello@quadrantdesign.co.uk
www.quadrantdesign.co.uk