



NEVER FOR EVER, 79 HIGHGATE ROAD, KENTISH TOWN, LONDON, NW5 1TL

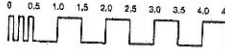

This drawing is the copyright of Axiom Architects. It is for consultation purposes only and may not be reproduced in whole or in part without permission. Drawings lodged for planning approval are reproduced by the Planning Authority in accordance with the Copyright Licensing Agency (CLA) Licence. Drawings of this nature are intended to be used for information only and should not be used for any other purpose. Scaling from this drawing should only be carried out from the scale and size specified within the title block. Responsibility for ensuring correct site reproduction remains with the reader.



Sanderson Close

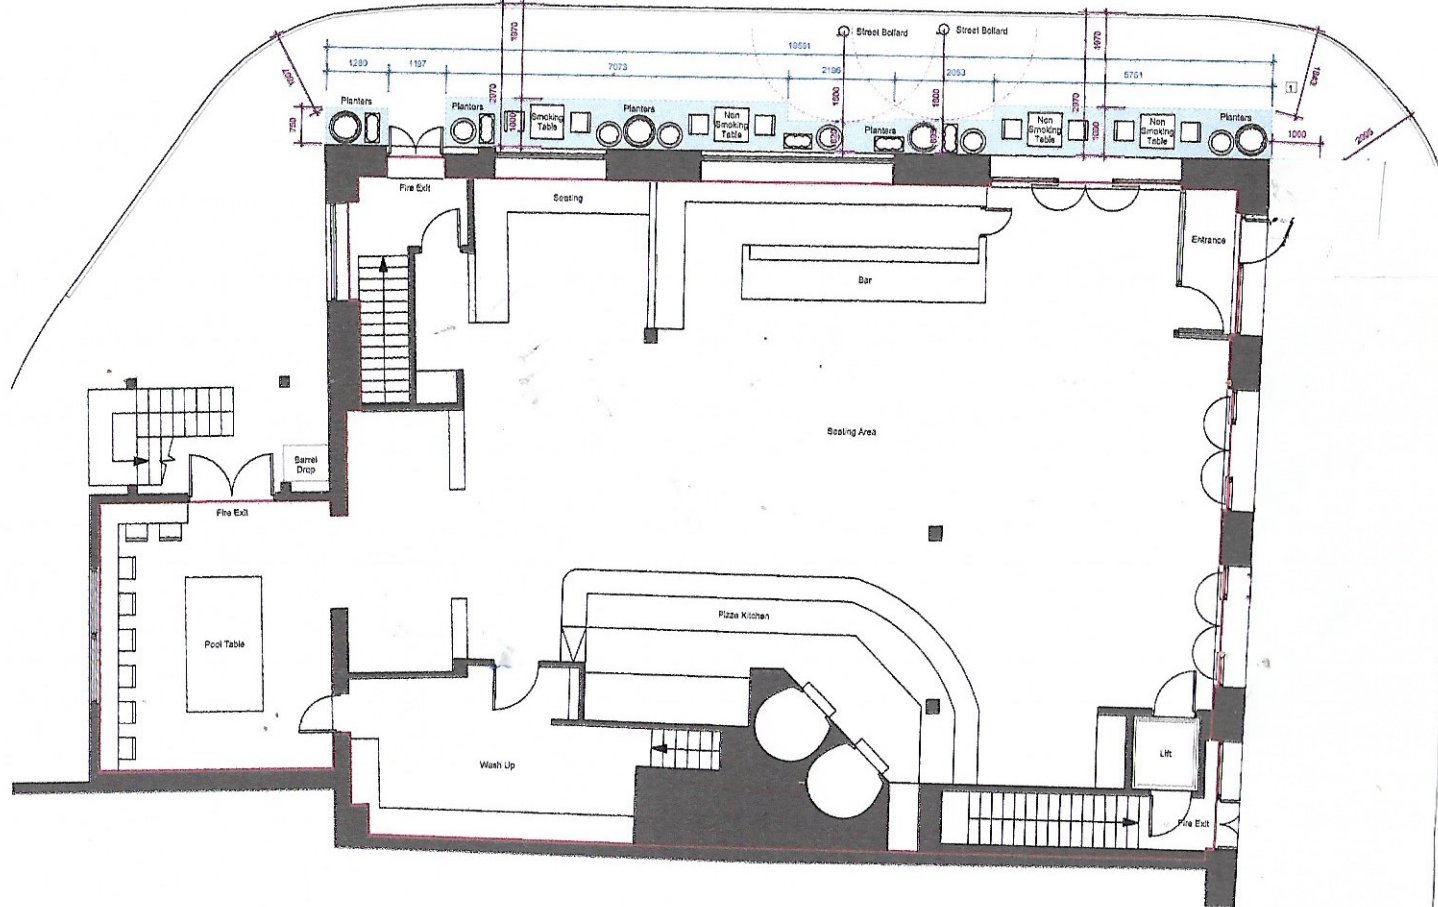

- EXISTING PAVEMENT FEATURES**
1. INSPECTION CHAMBER (WATER) - 210 X 210mm
 2. INSPECTION CHAMBER (FOUL WATER) - 700 X 700mm
 3. INSPECTION CHAMBER (TELEVISION) - 700 X 700
 4. INSPECTION CHAMBER (ELECTRICITY) - 520 X 520mm
 5. INSPECTION CHAMBER (WATER) - 250 X 400mm

- KEY**
- Area to be occupied by amenities
 - Table dimensions 700 x 700mm
 - Chair dimensions 400 x 400mm
 - Planters of various sizes
 - Area used for licensable activities

Highgate Road

Rev	Date	Description	By	Chk
A	10/08/20	Smoking areas designated.		RM

AXIOM ARCHITECTS
 Axiom House 125 Kingsway London WC2B 6JH
 Tel: 020 7421 8556 www.axiomarchitects.co.uk

Client: Urban Leisure Group
 Project: Never For Ever
 79 Highgate Road, Kentish Town
 London NW5 1TL

Drawing: External Furniture Layout

Scale	Status	Date	Drawn	Checked
1:50	Planning	21/07/20	RM	

Drawing No. **5543/L/02** Revision **A**