



213 - 215 Tottenham Court Road
Front Elevations for Advertising Consent

v1 20/05/2021

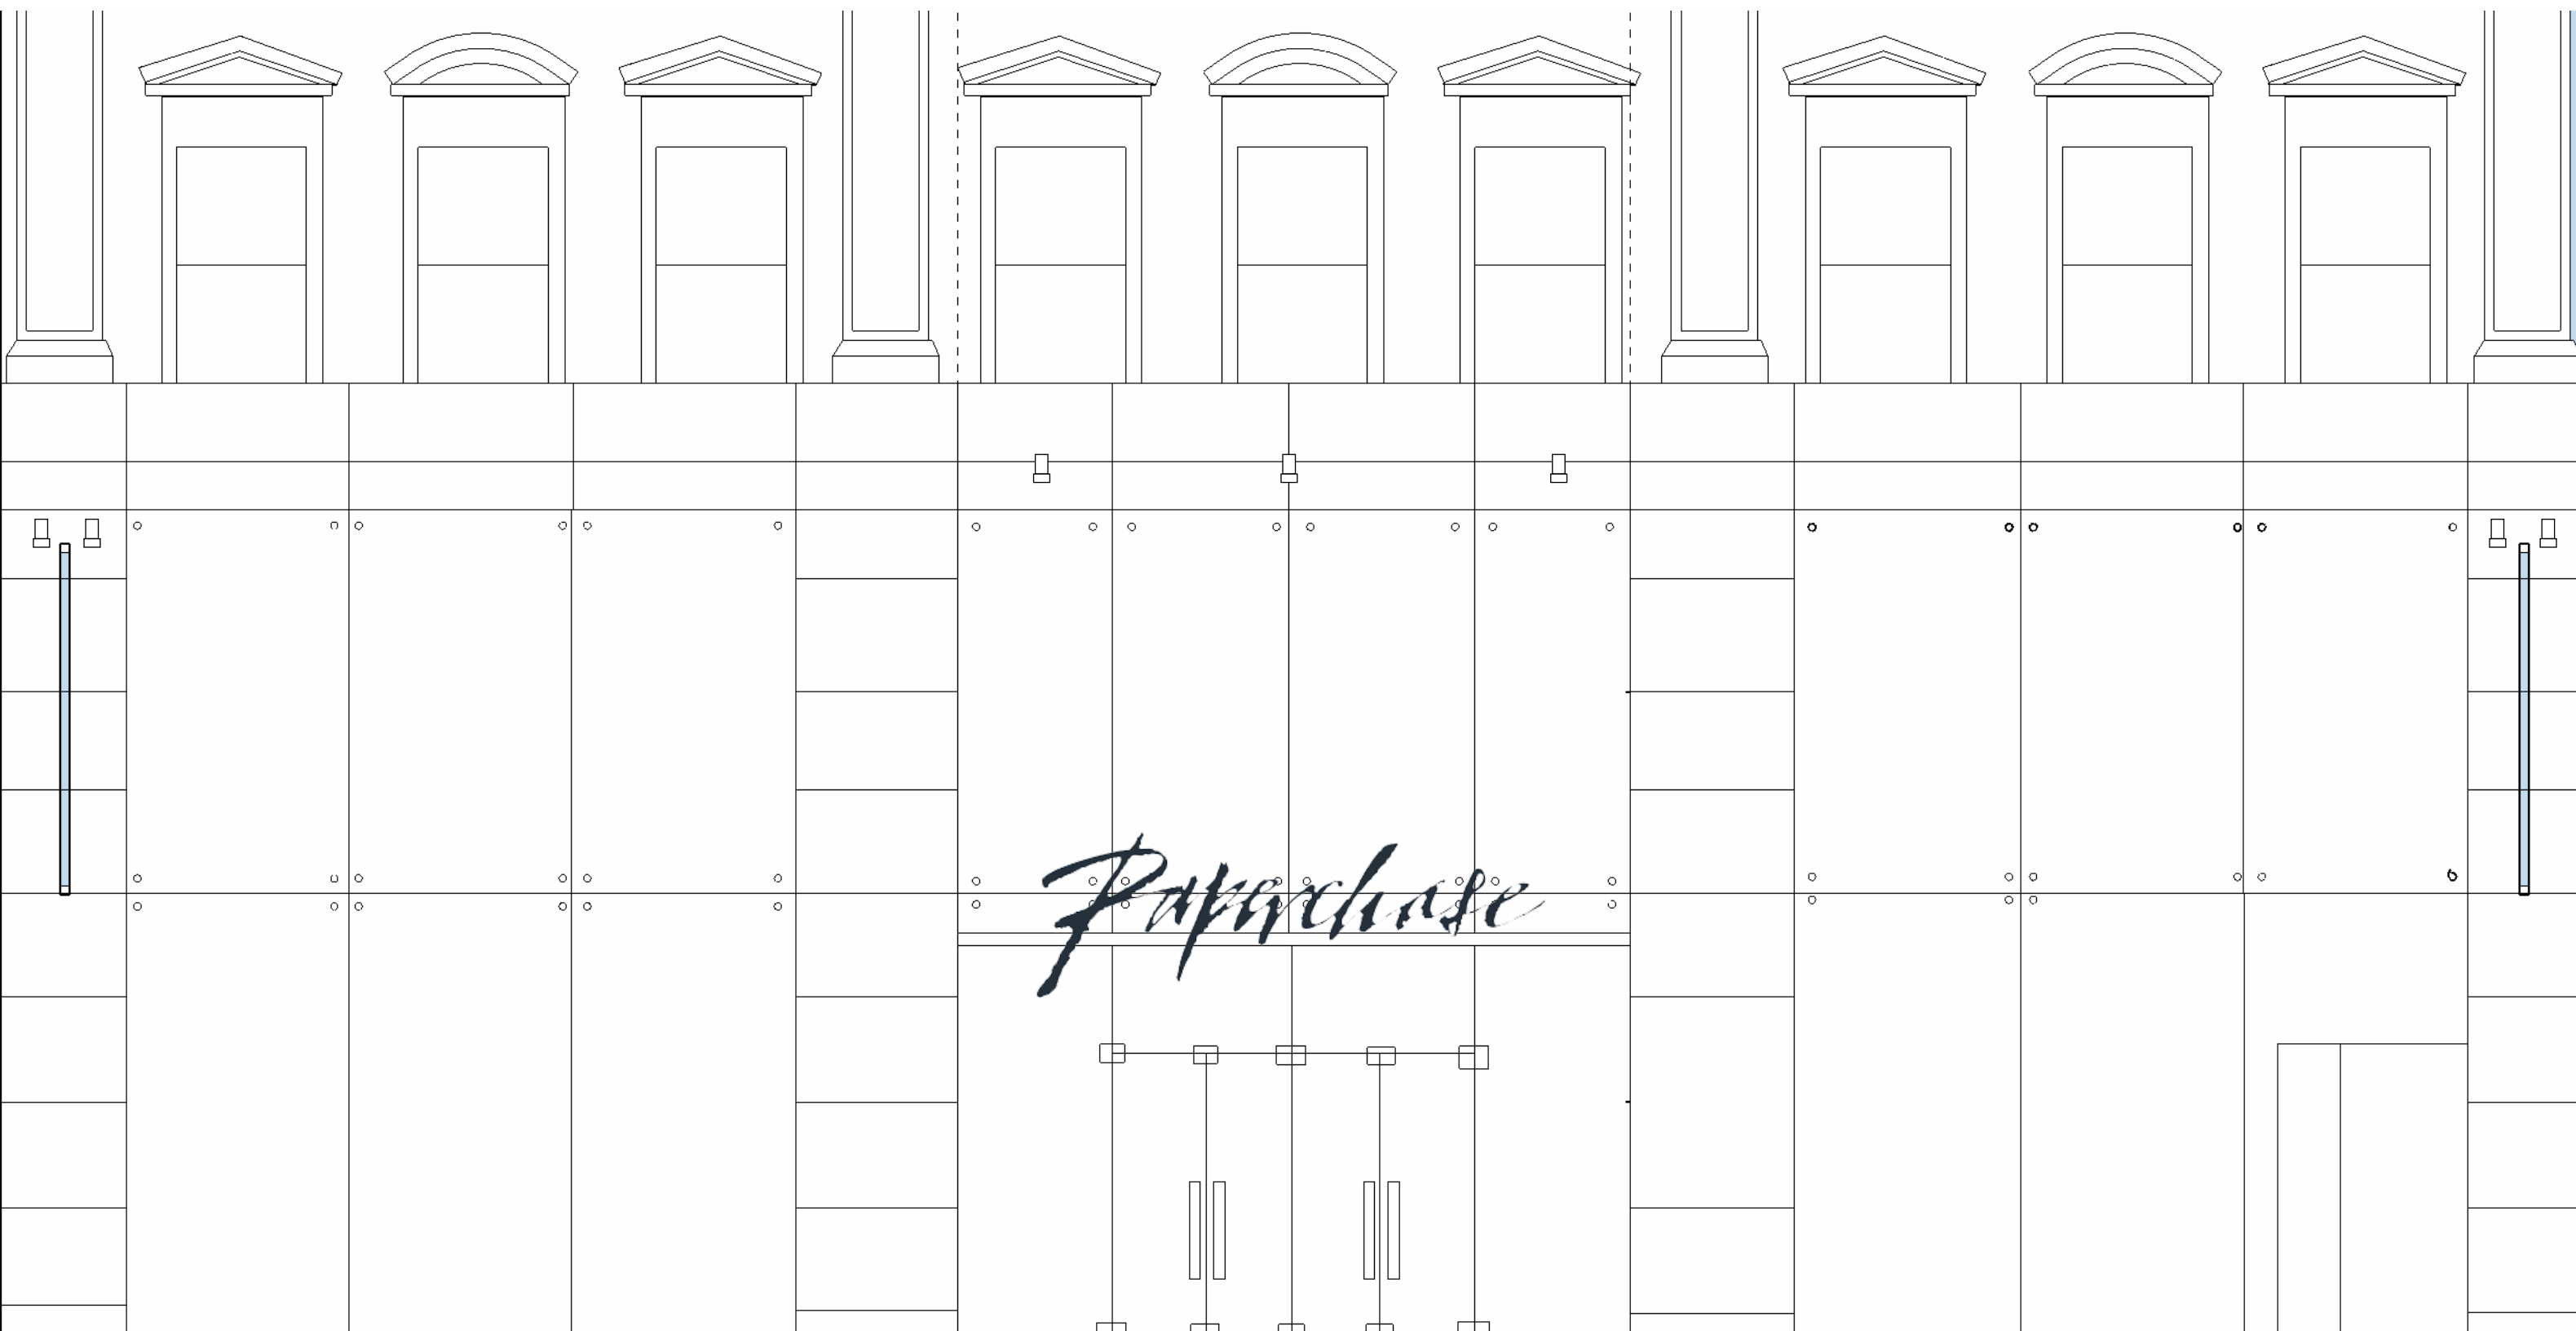


Project	Monopoly Front Advertising	
Subject	Existing Frontage	
Applicant	Gamepath (Monopoly) Ltd	v1
Date	20th May 2021	1:50 @ A3

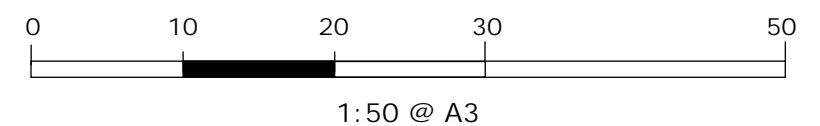





Project	Monopoly Front Advertising	
Subject	Proposed Frontage	
Applicant	Gamepath (Monopoly) Ltd	v1
Date	20th May 2021	1:50 @ A3

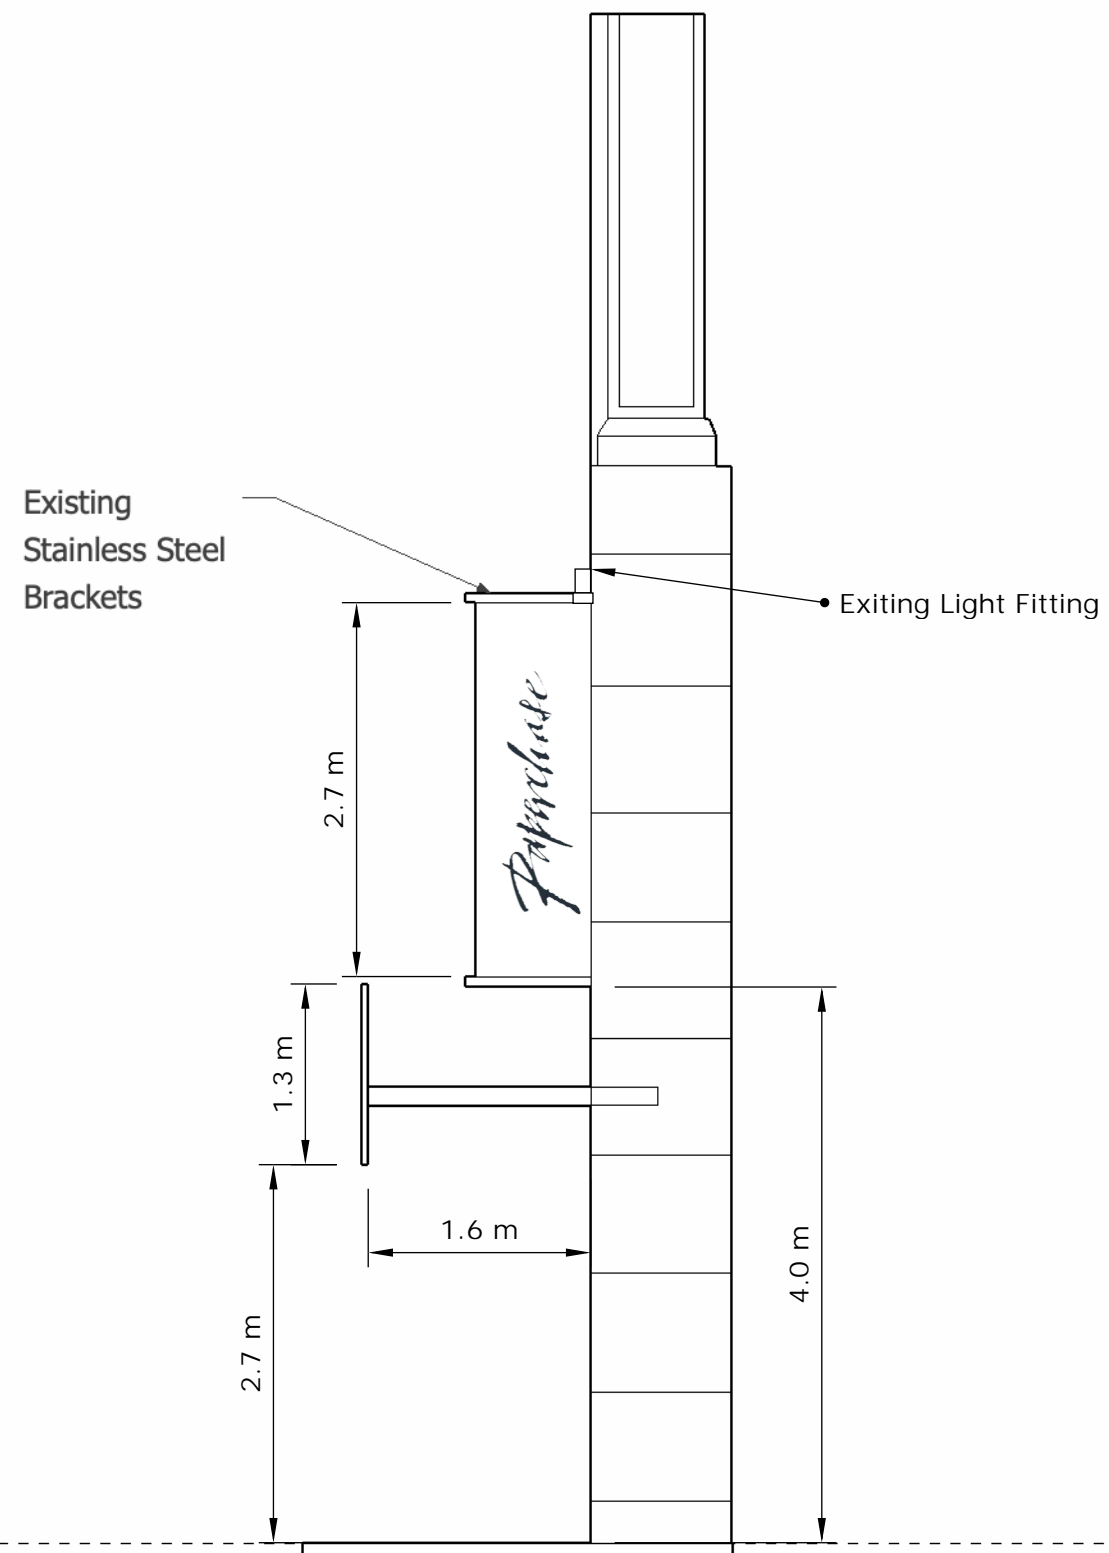

Project	Monopoly Front Advertising	
Subject	Existing Elevation Section	
Applicant	Gamepath (Monopoly) Ltd	v1
Date	20th May 2021	1:50 @ A3

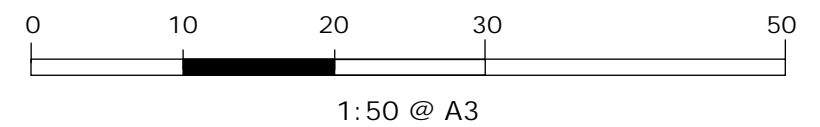

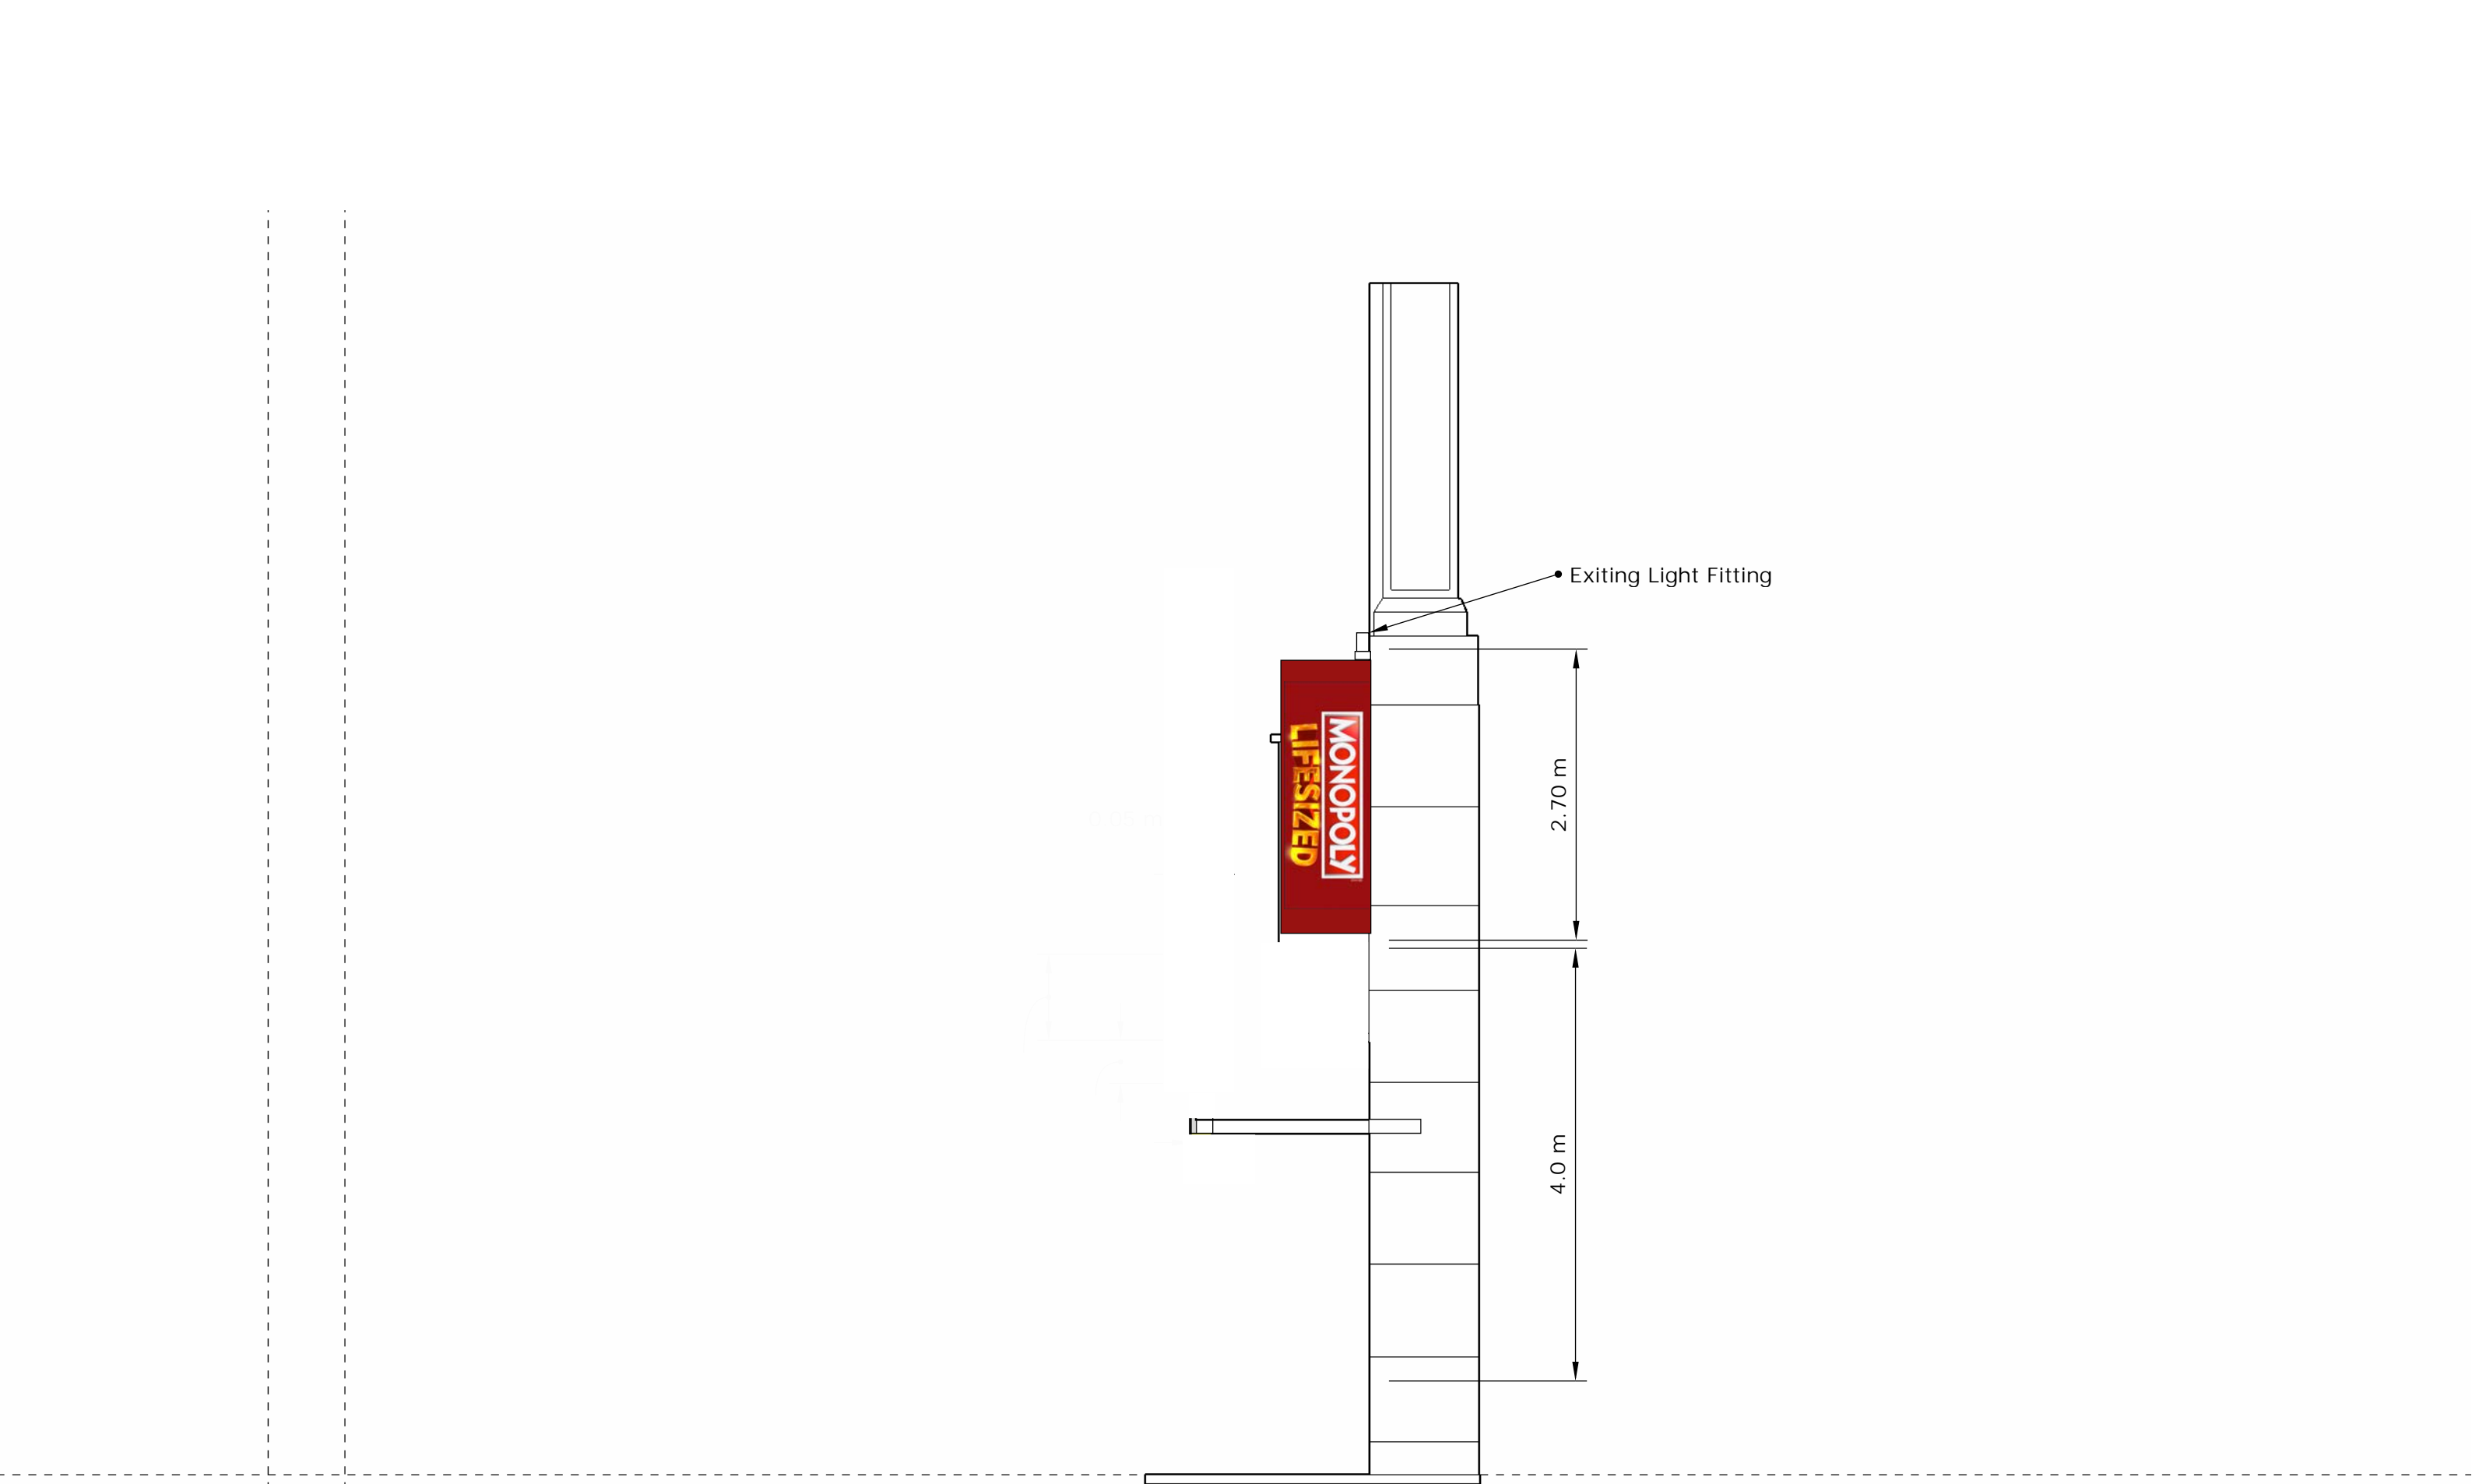


Subject	Proposed Elevation Section		010203050 1:50 @ A3
Applicant	Gamepath (Monopoly) Ltd	v1	
Date	20th May 2021	1:50 @ A3	Drawing 004/RevA



Internally applied vinyl


Project	Monopoly Front Advertising	
Subject	First Floor Adverts Top Left	
Applicant	Gamepath (Monopoly) Ltd	v1
Date	20th May 2021	1:20 @ A3

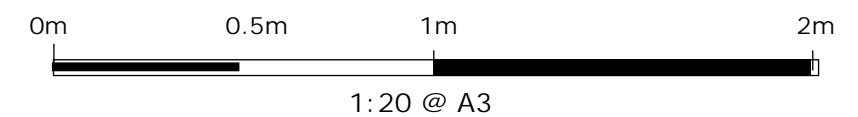



Internally applied vinyl


Project	Monopoly Front Advertising	
Subject	First Floor Adverts Centre	
Applicant	Gamepath (Monopoly) Ltd	v1
Date	20th May 2021	1:20 @ A3

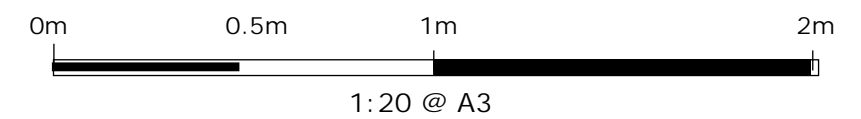




Internally applied vinyl

Project	Monopoly Front Advertising	
Subject	First Floor Adverts Top Right	
Applicant	Gamepath (Monopoly) Ltd	v1
Date	20th May 2021	1:20 @ A3

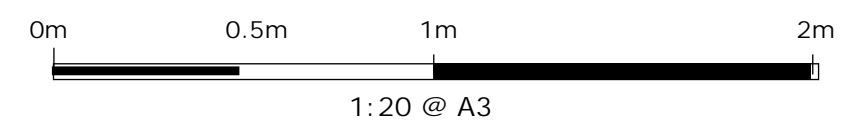

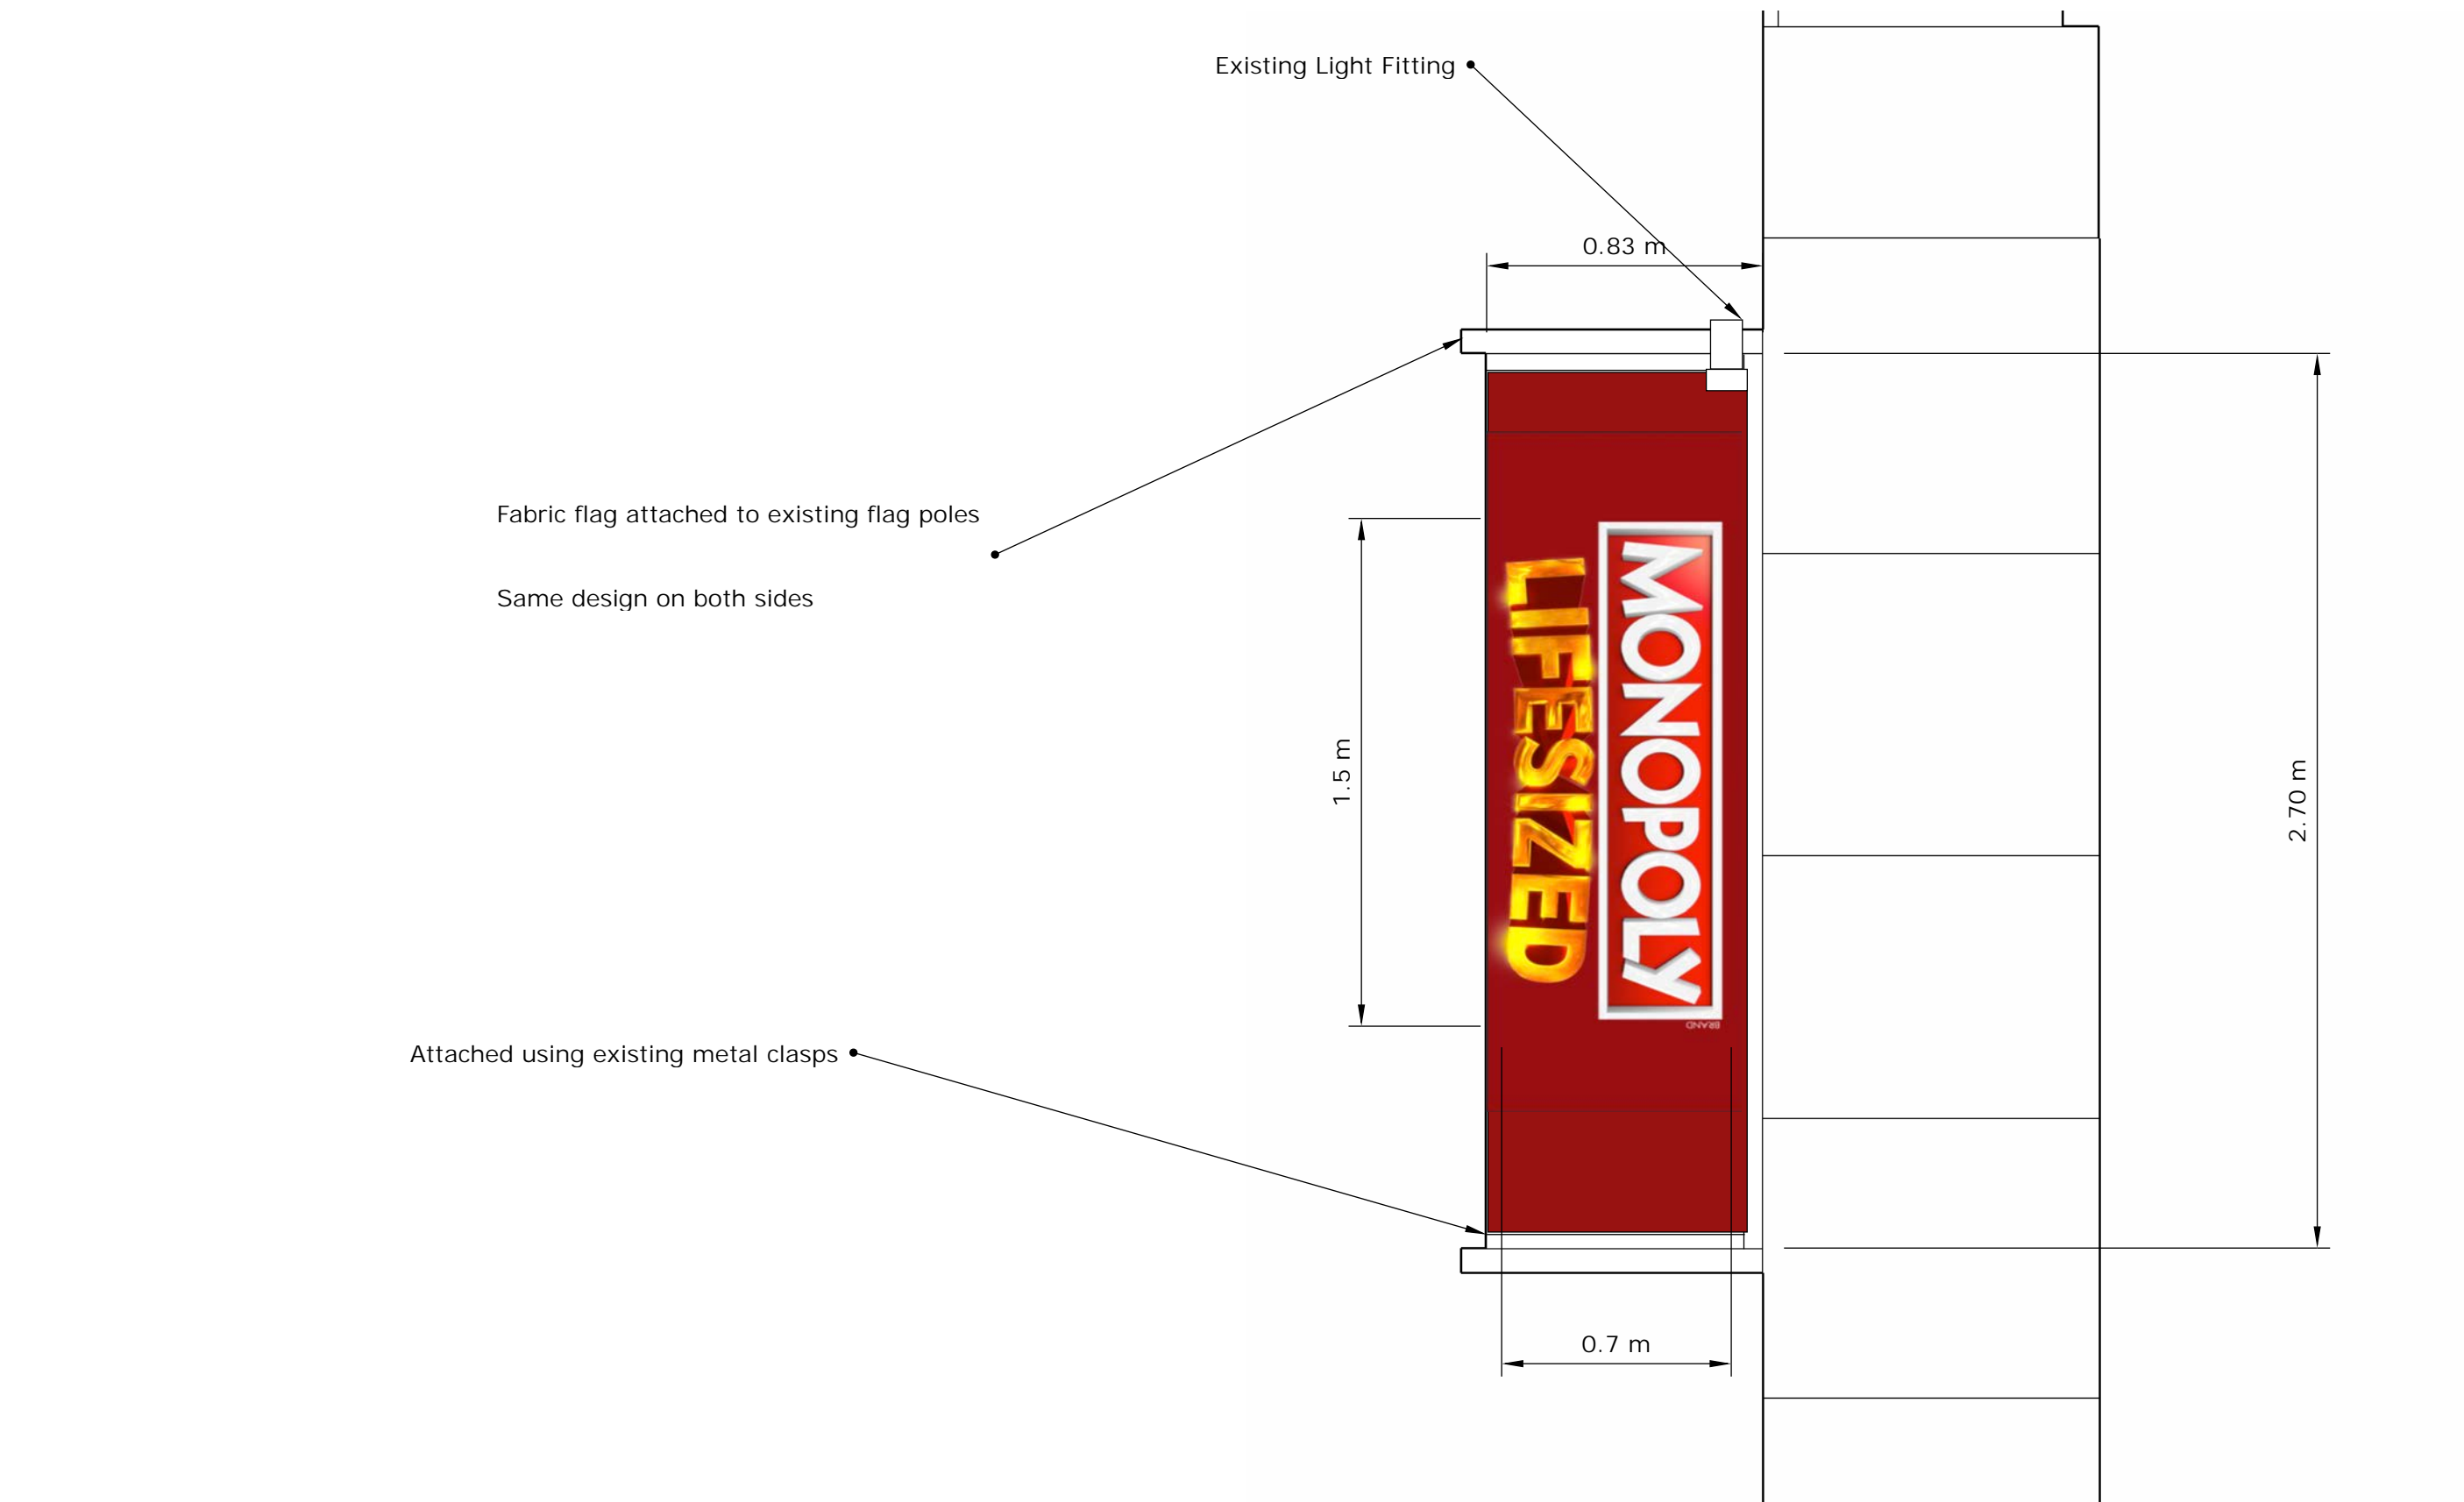

Project	Monopoly Front Advertising	
Subject	First Floor Adverts Top Left	
Applicant	Gamepath (Monopoly) Ltd	v1
Date	20th May 2021	1:20 @ A3