




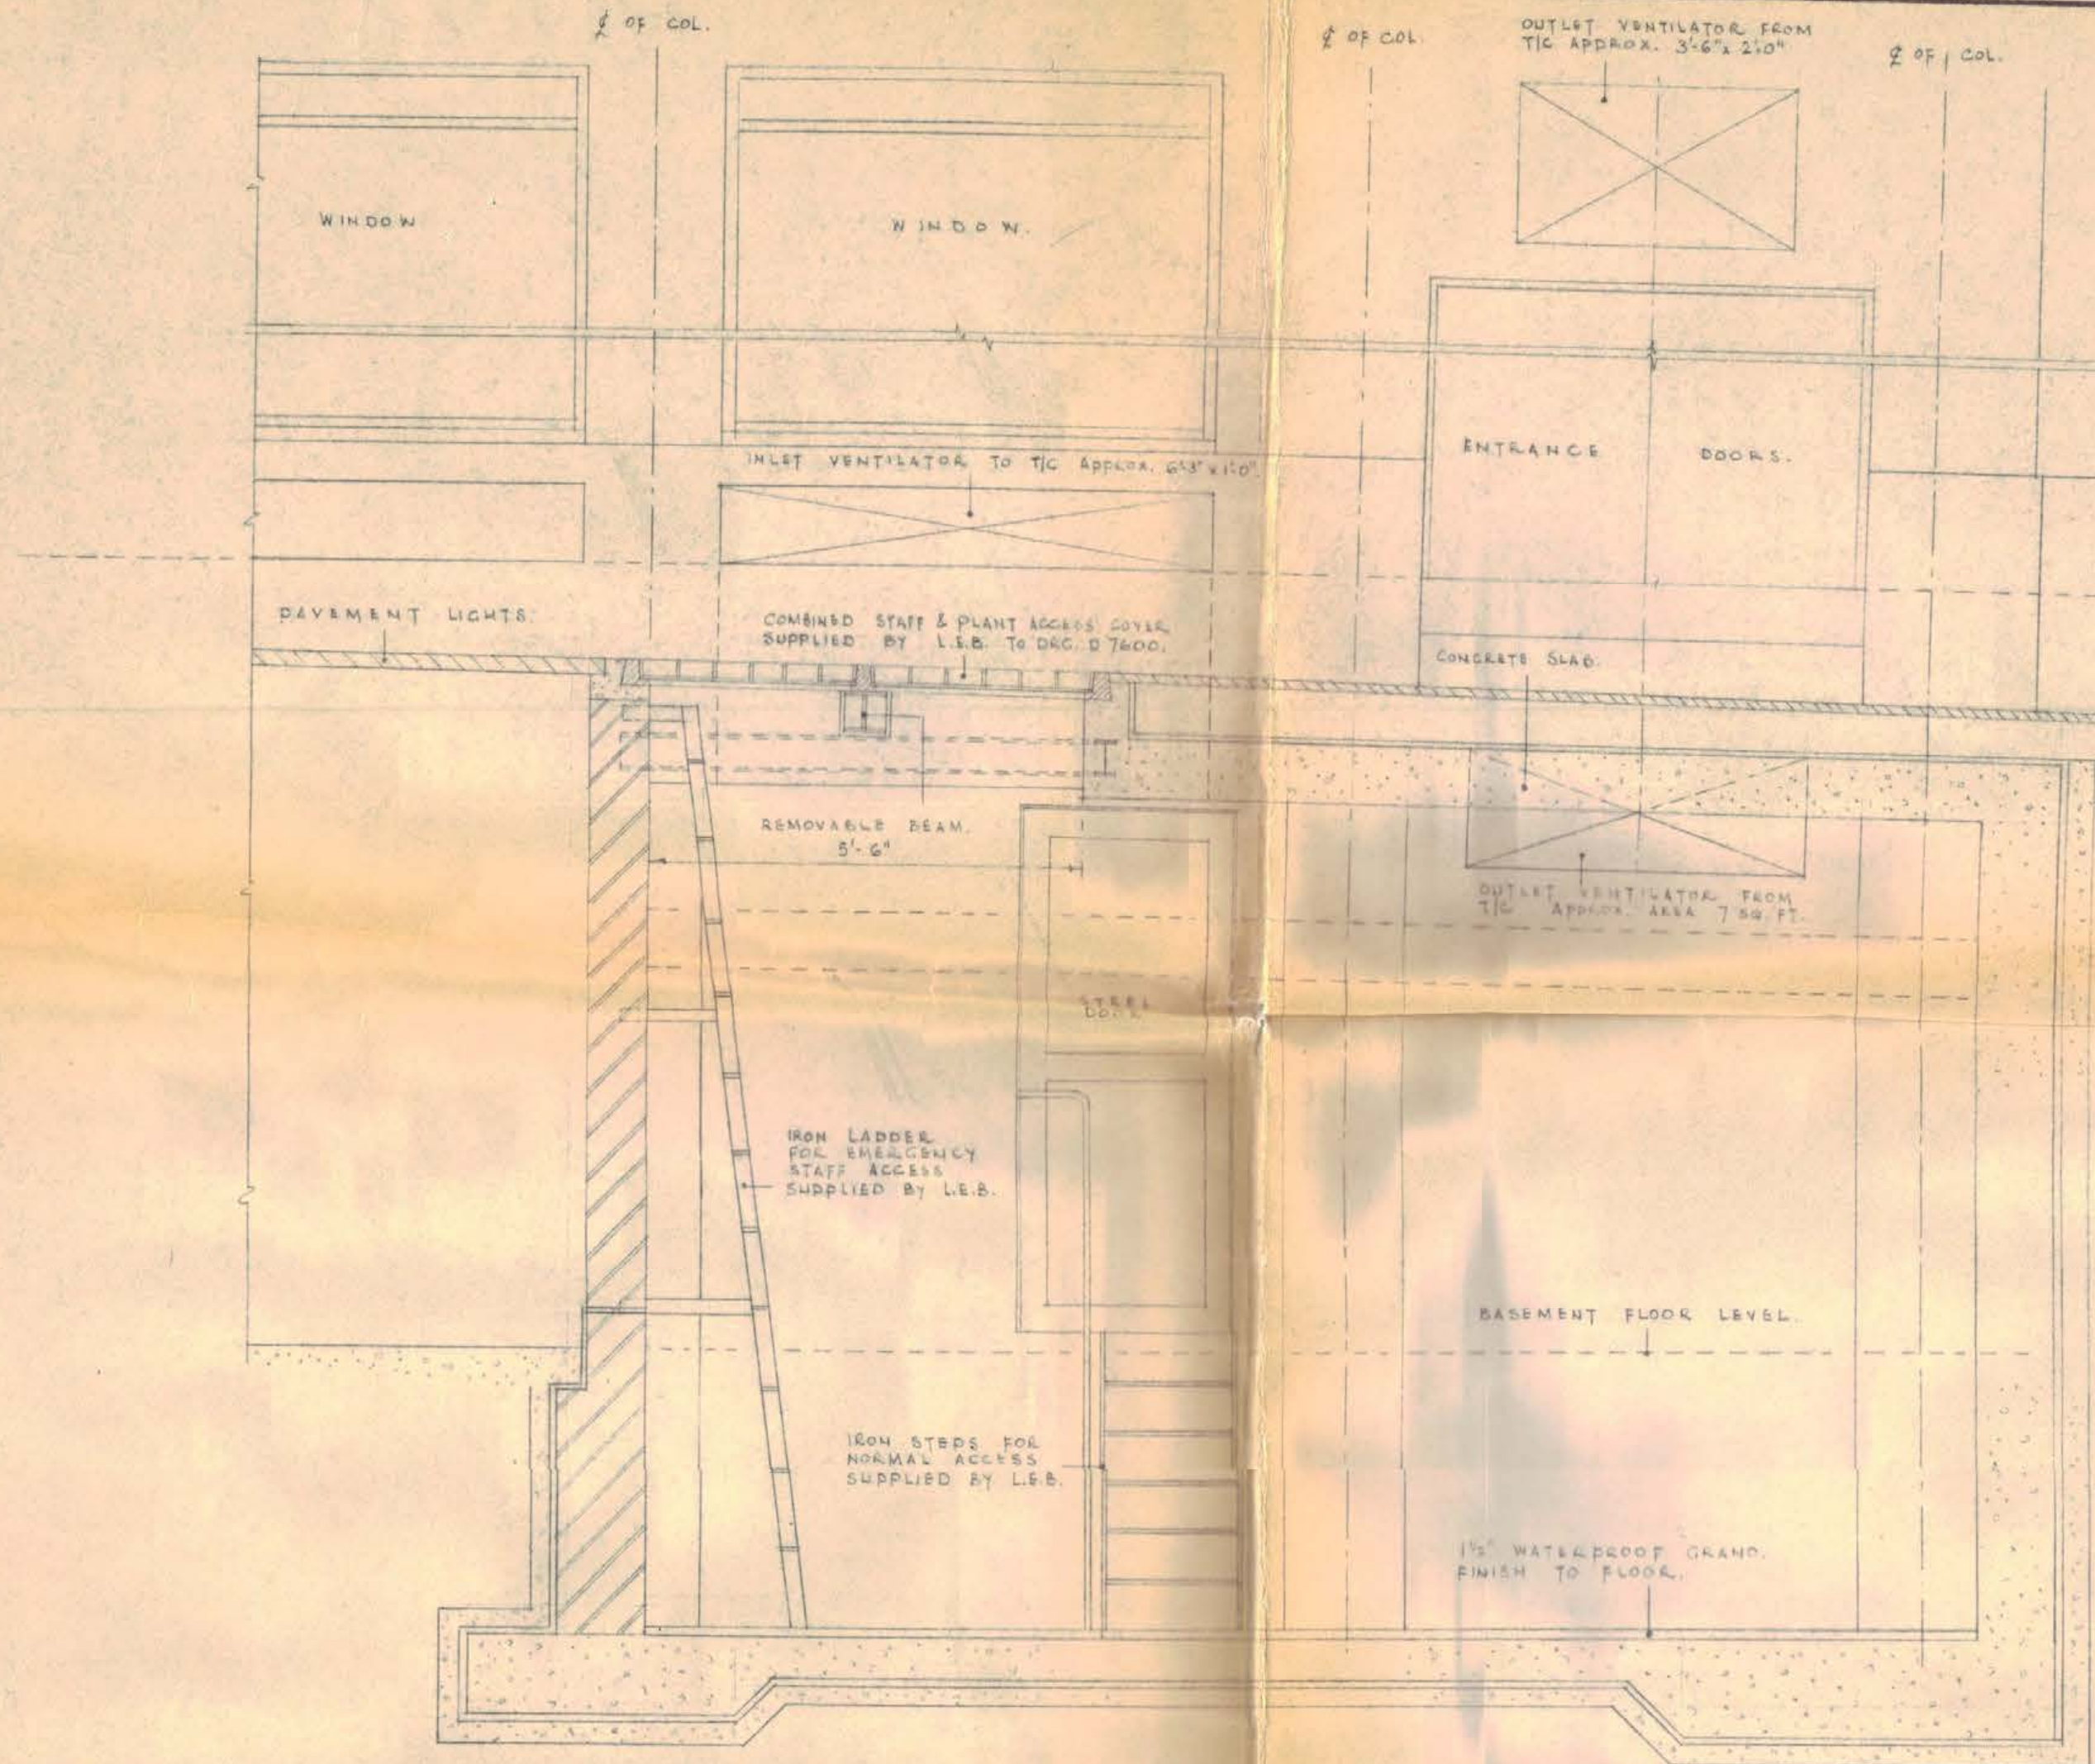


SECTION A-A

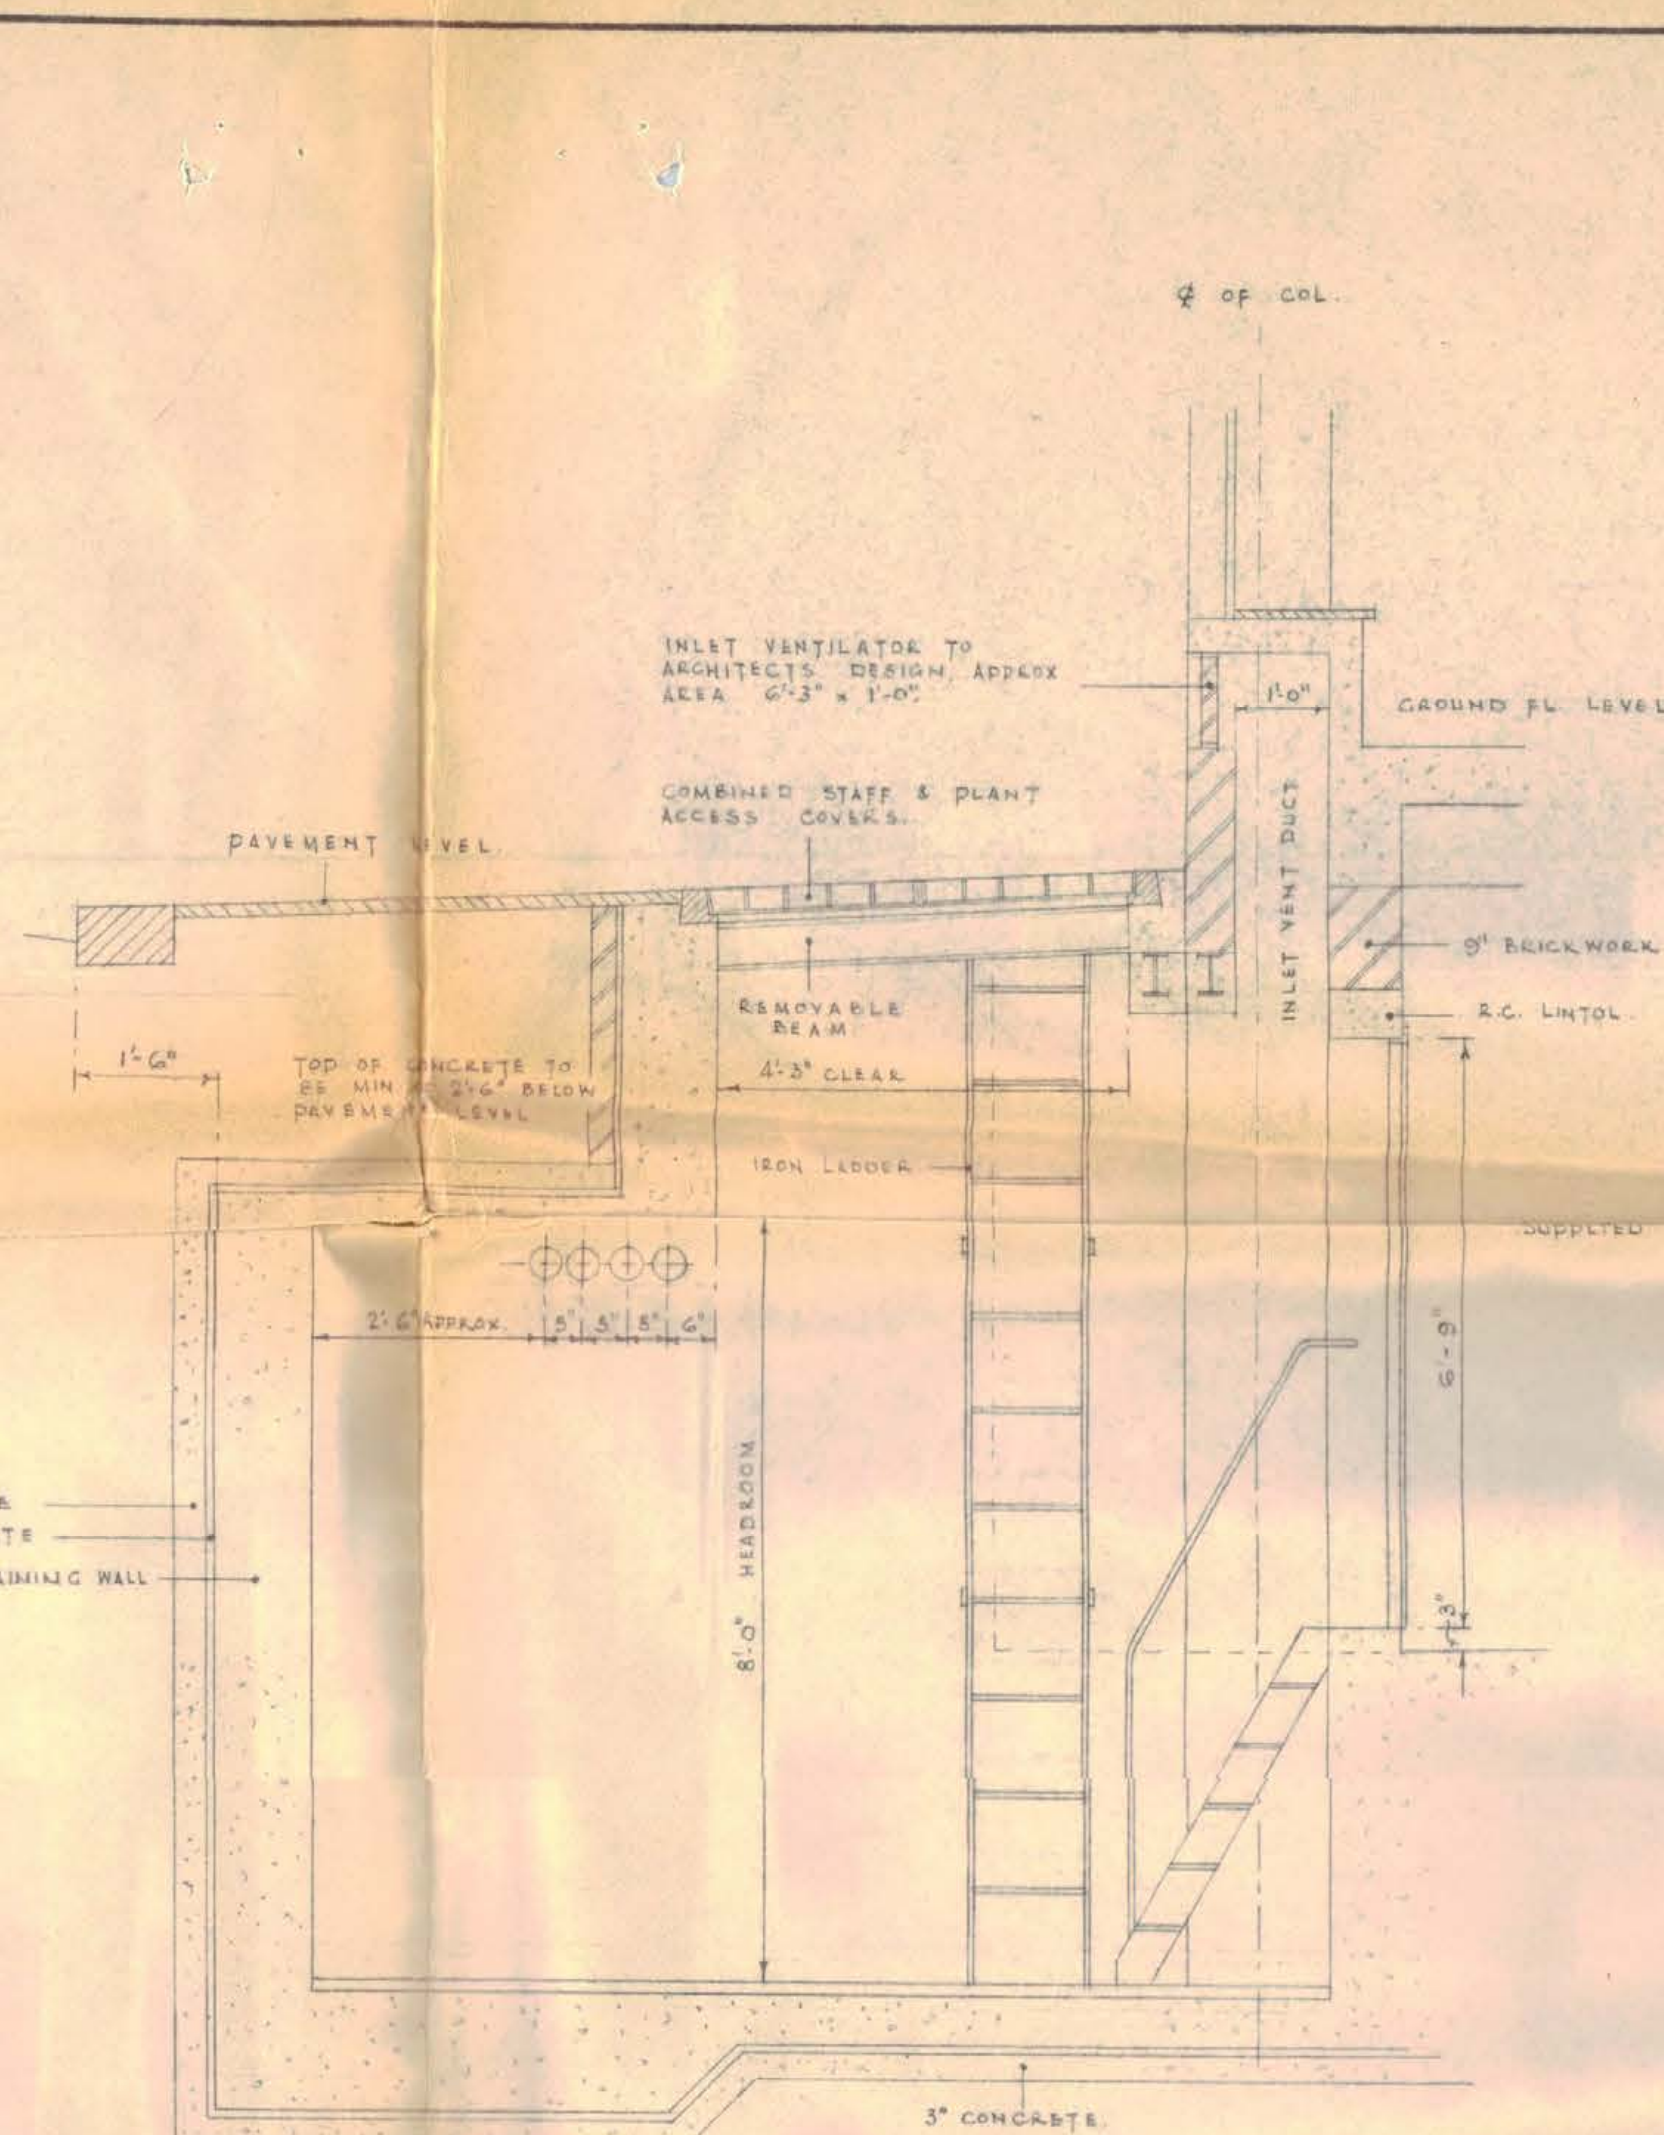


SECTION B-B

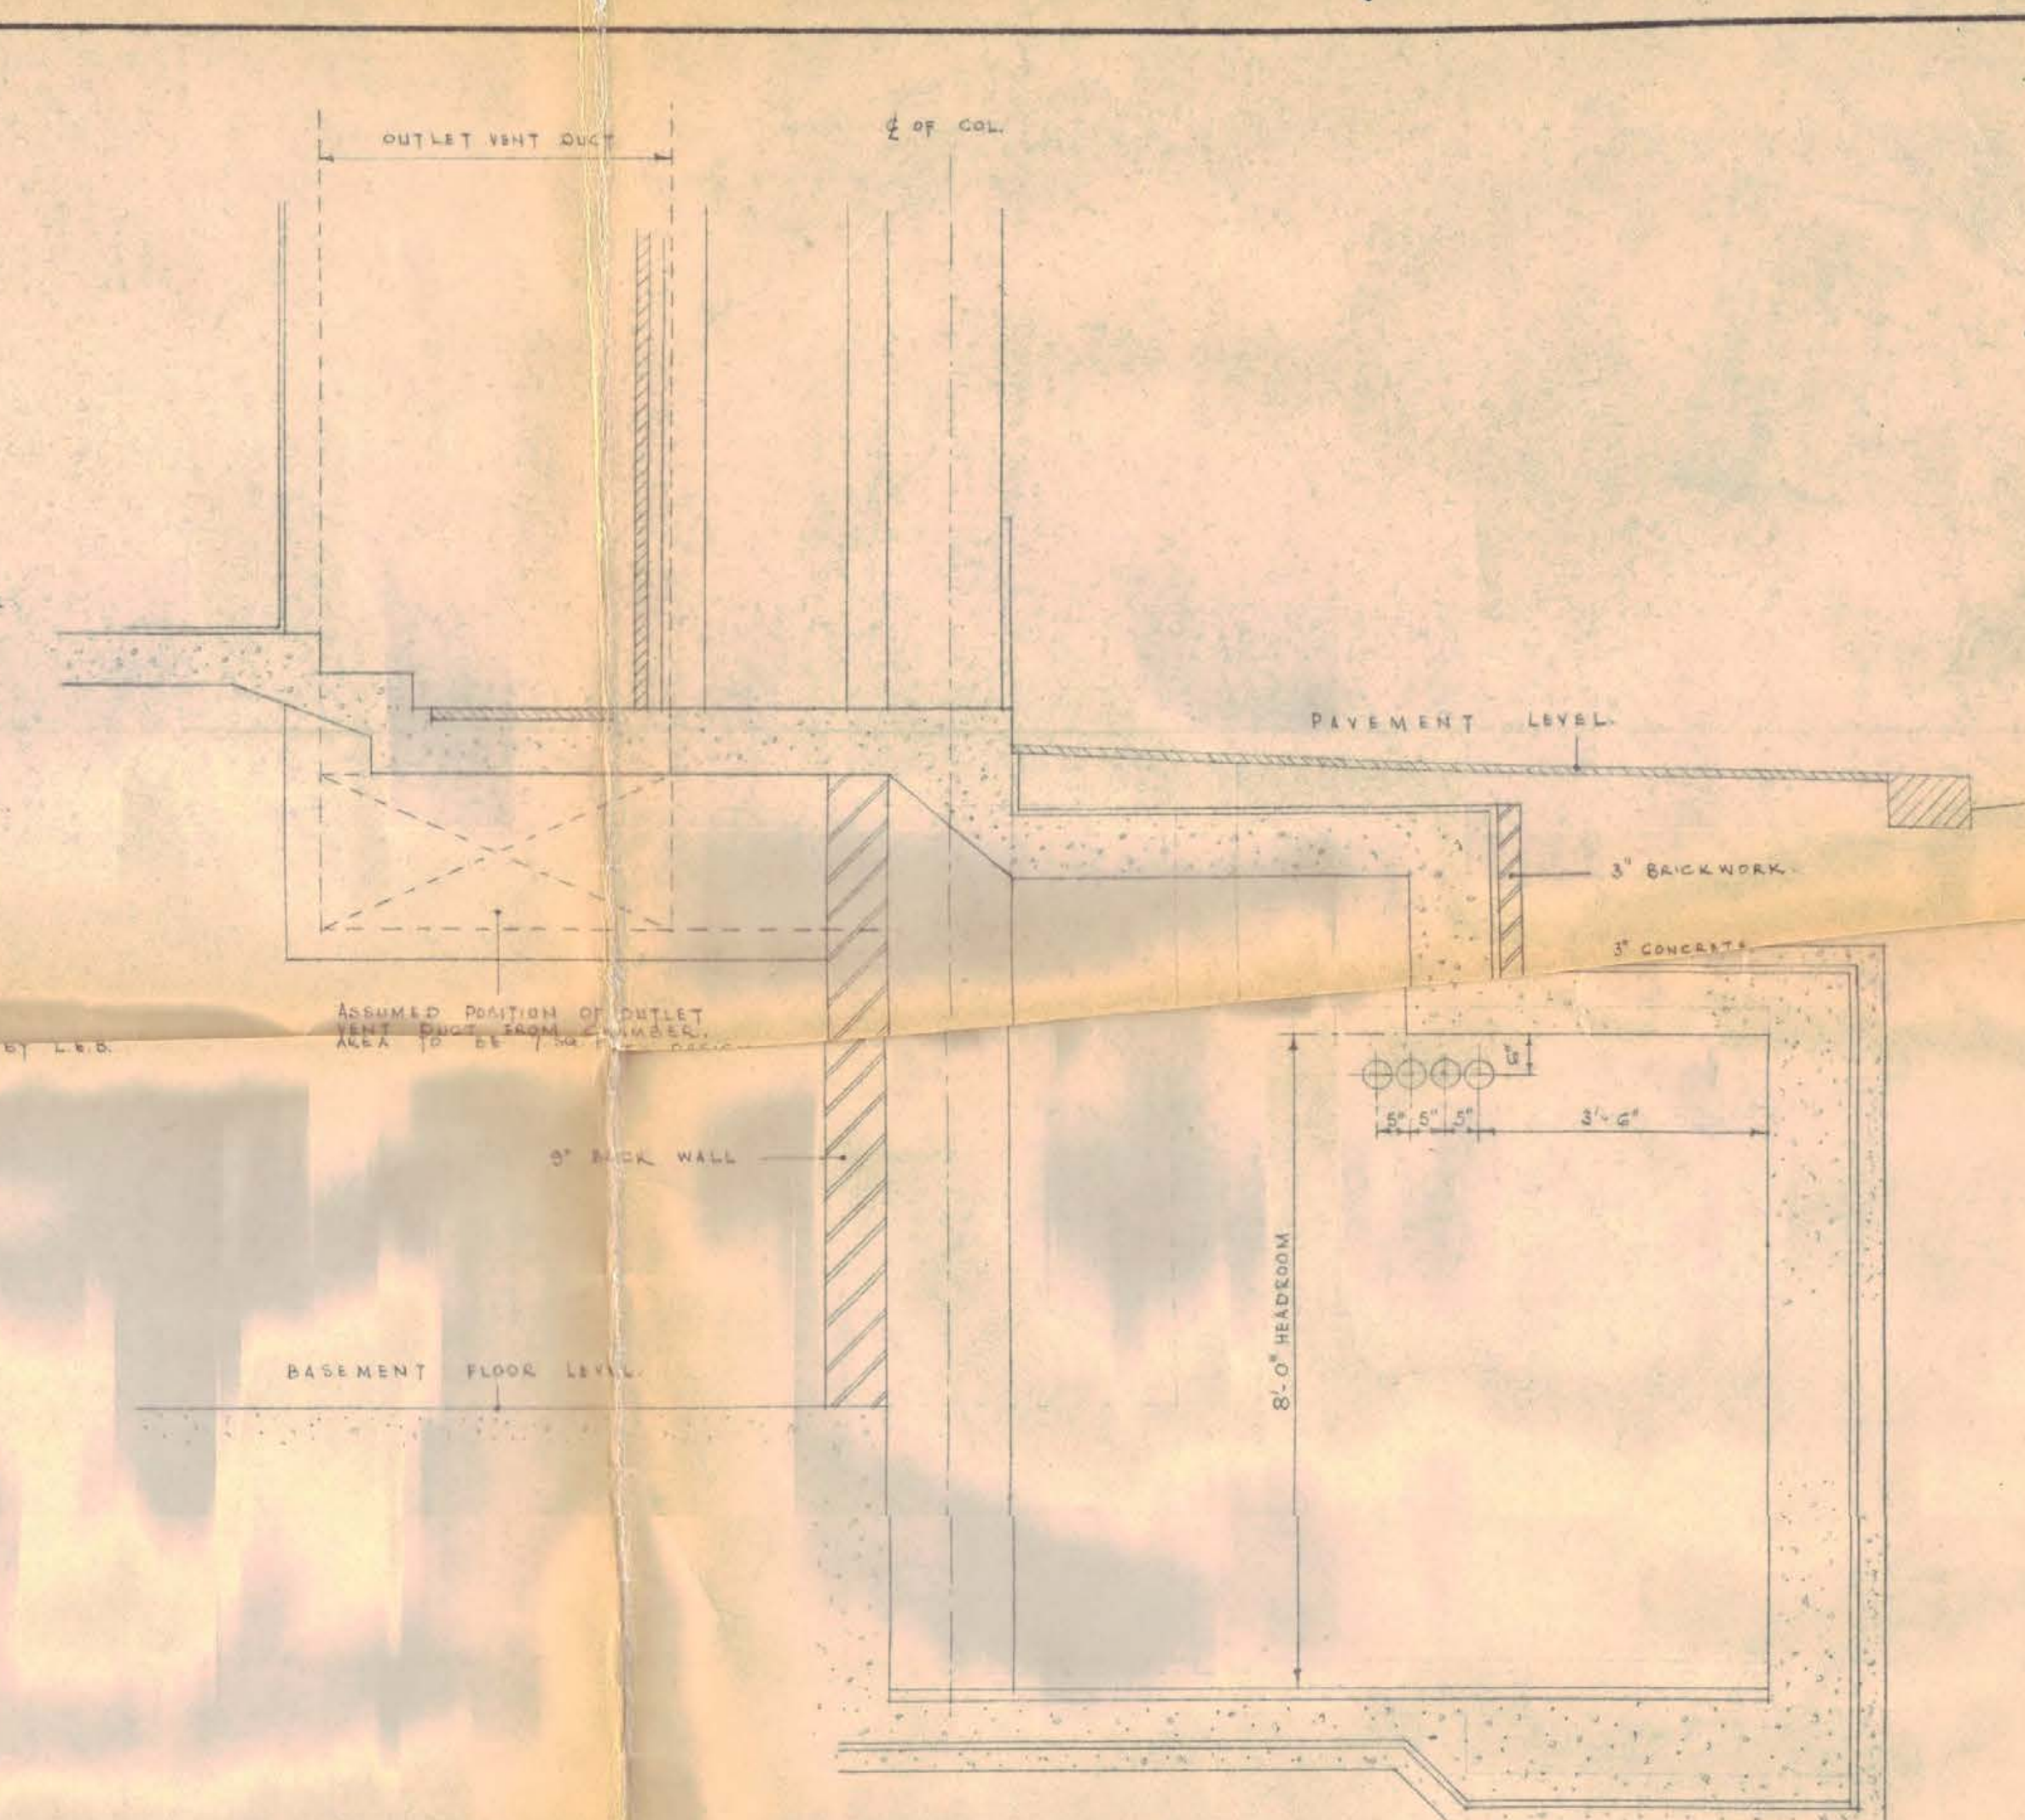

SECTION C-C

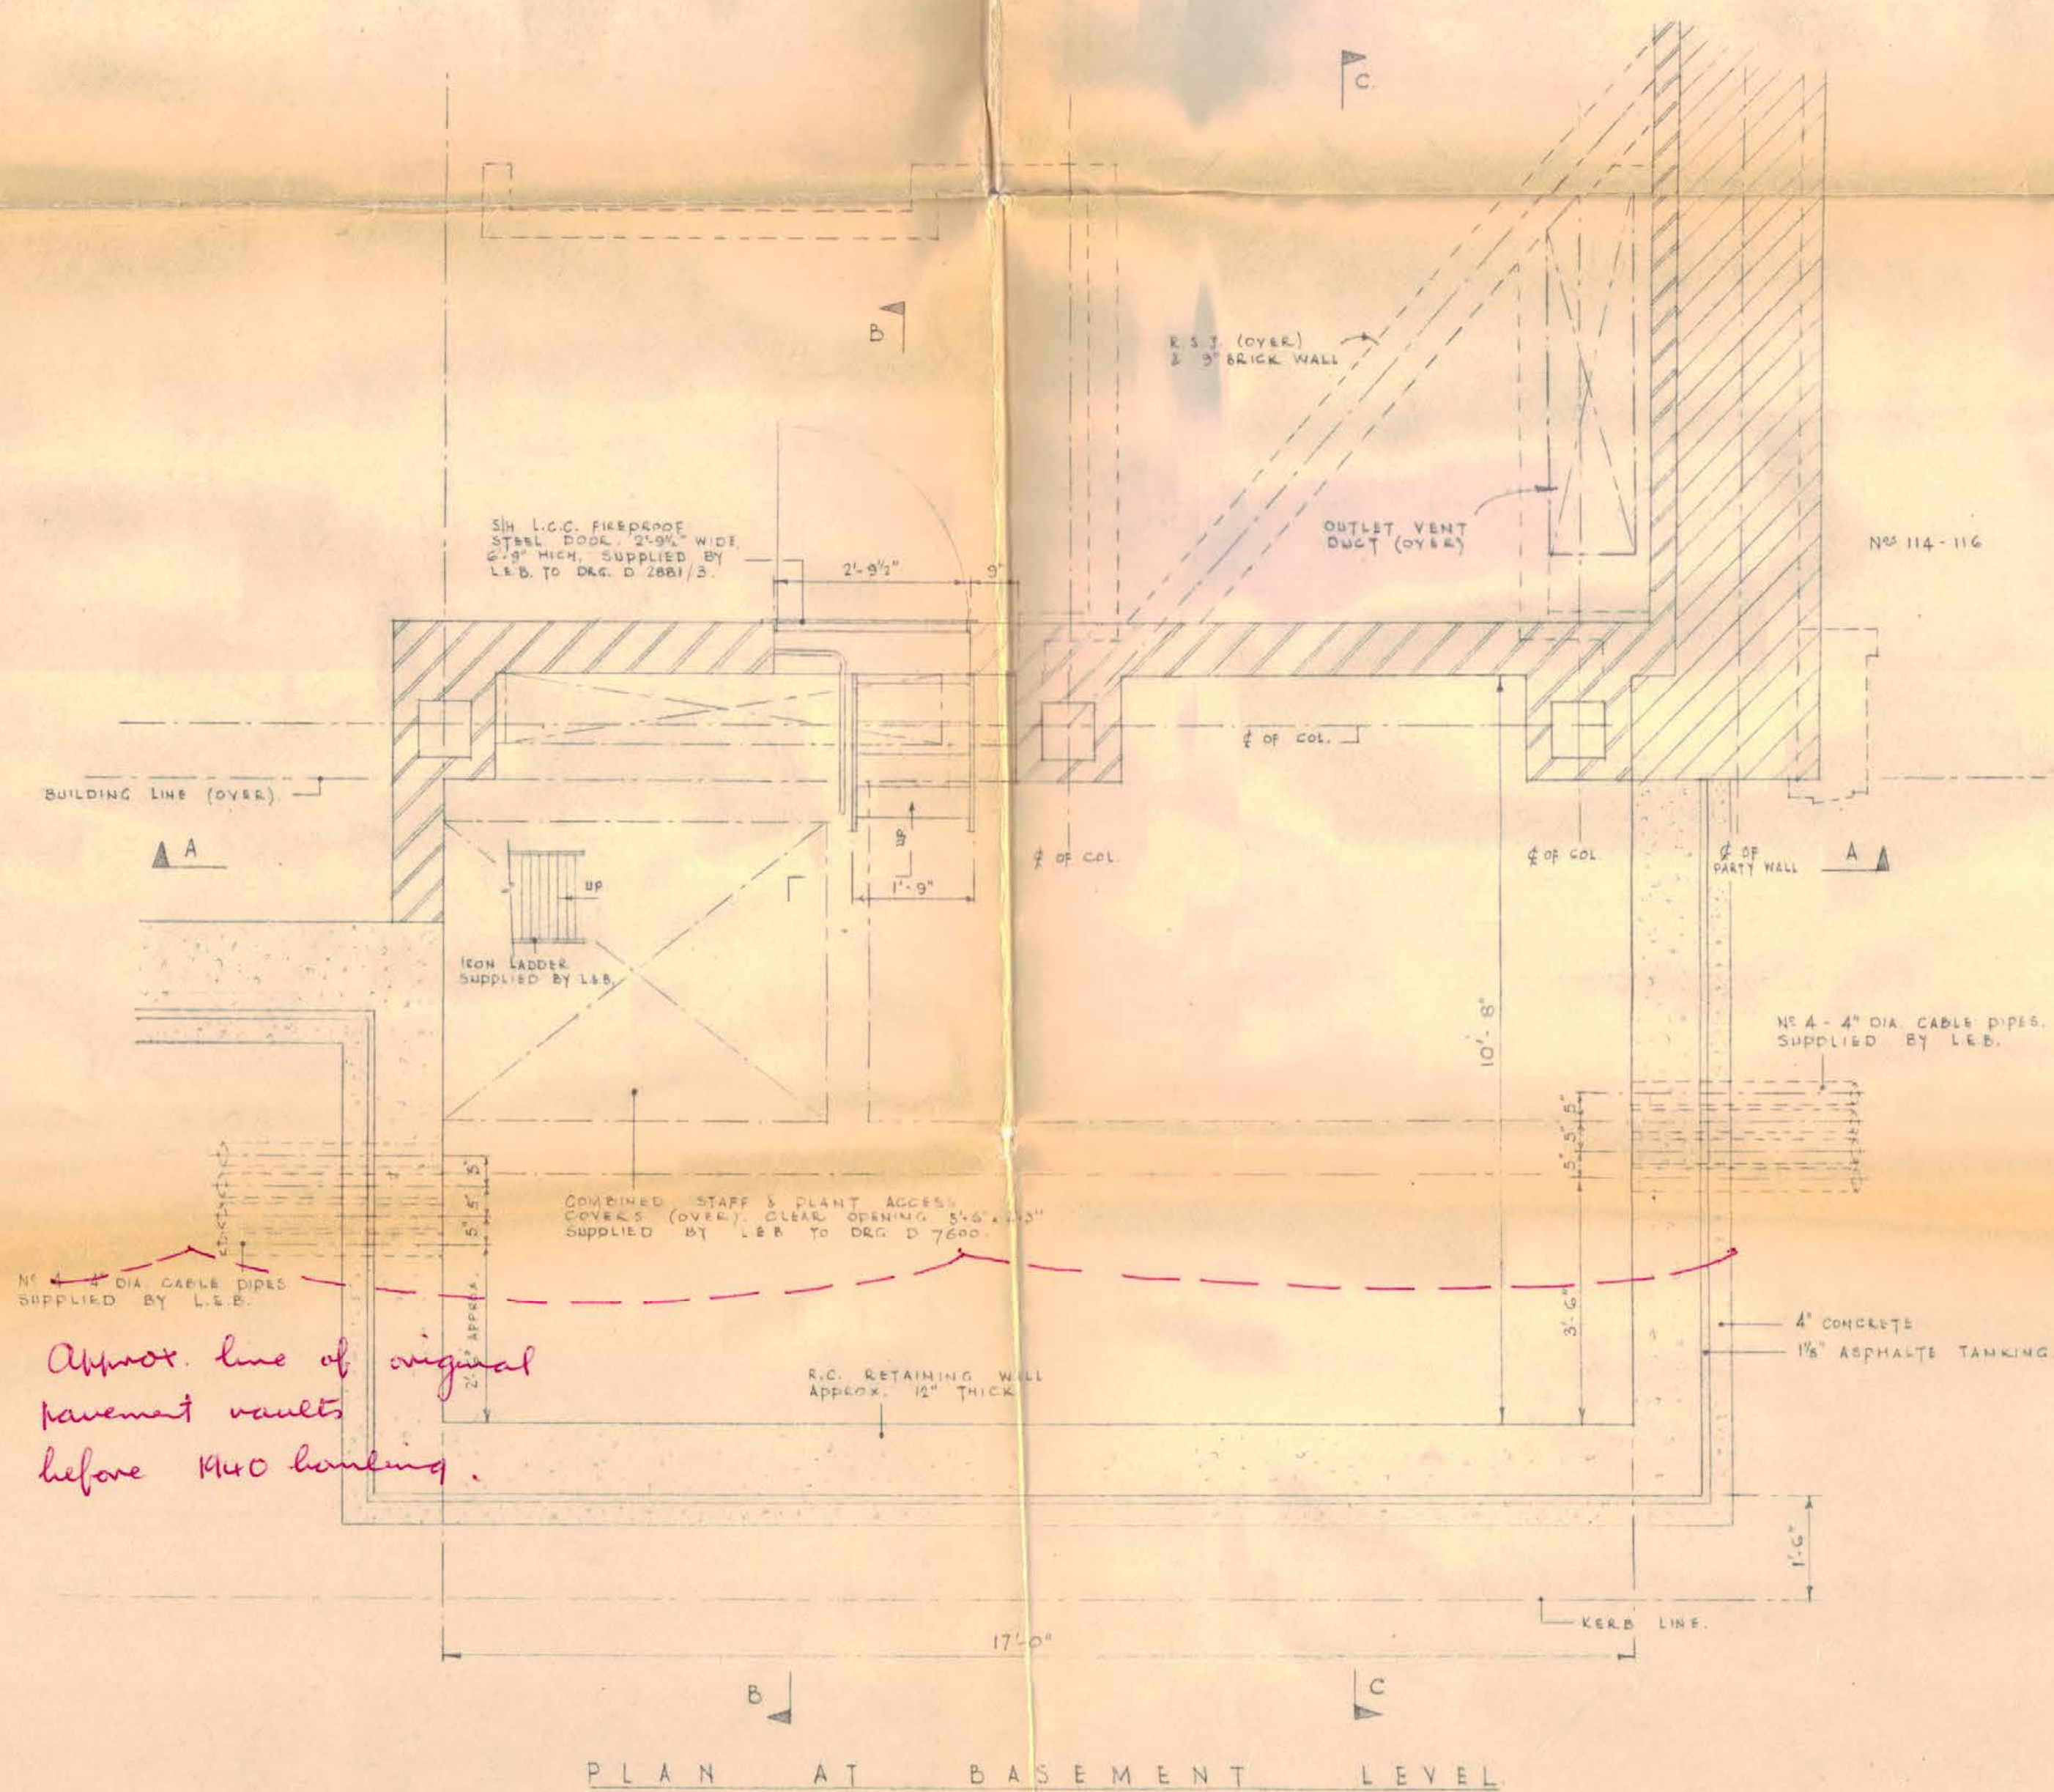

PLAN AT BASEMENT LEVEL

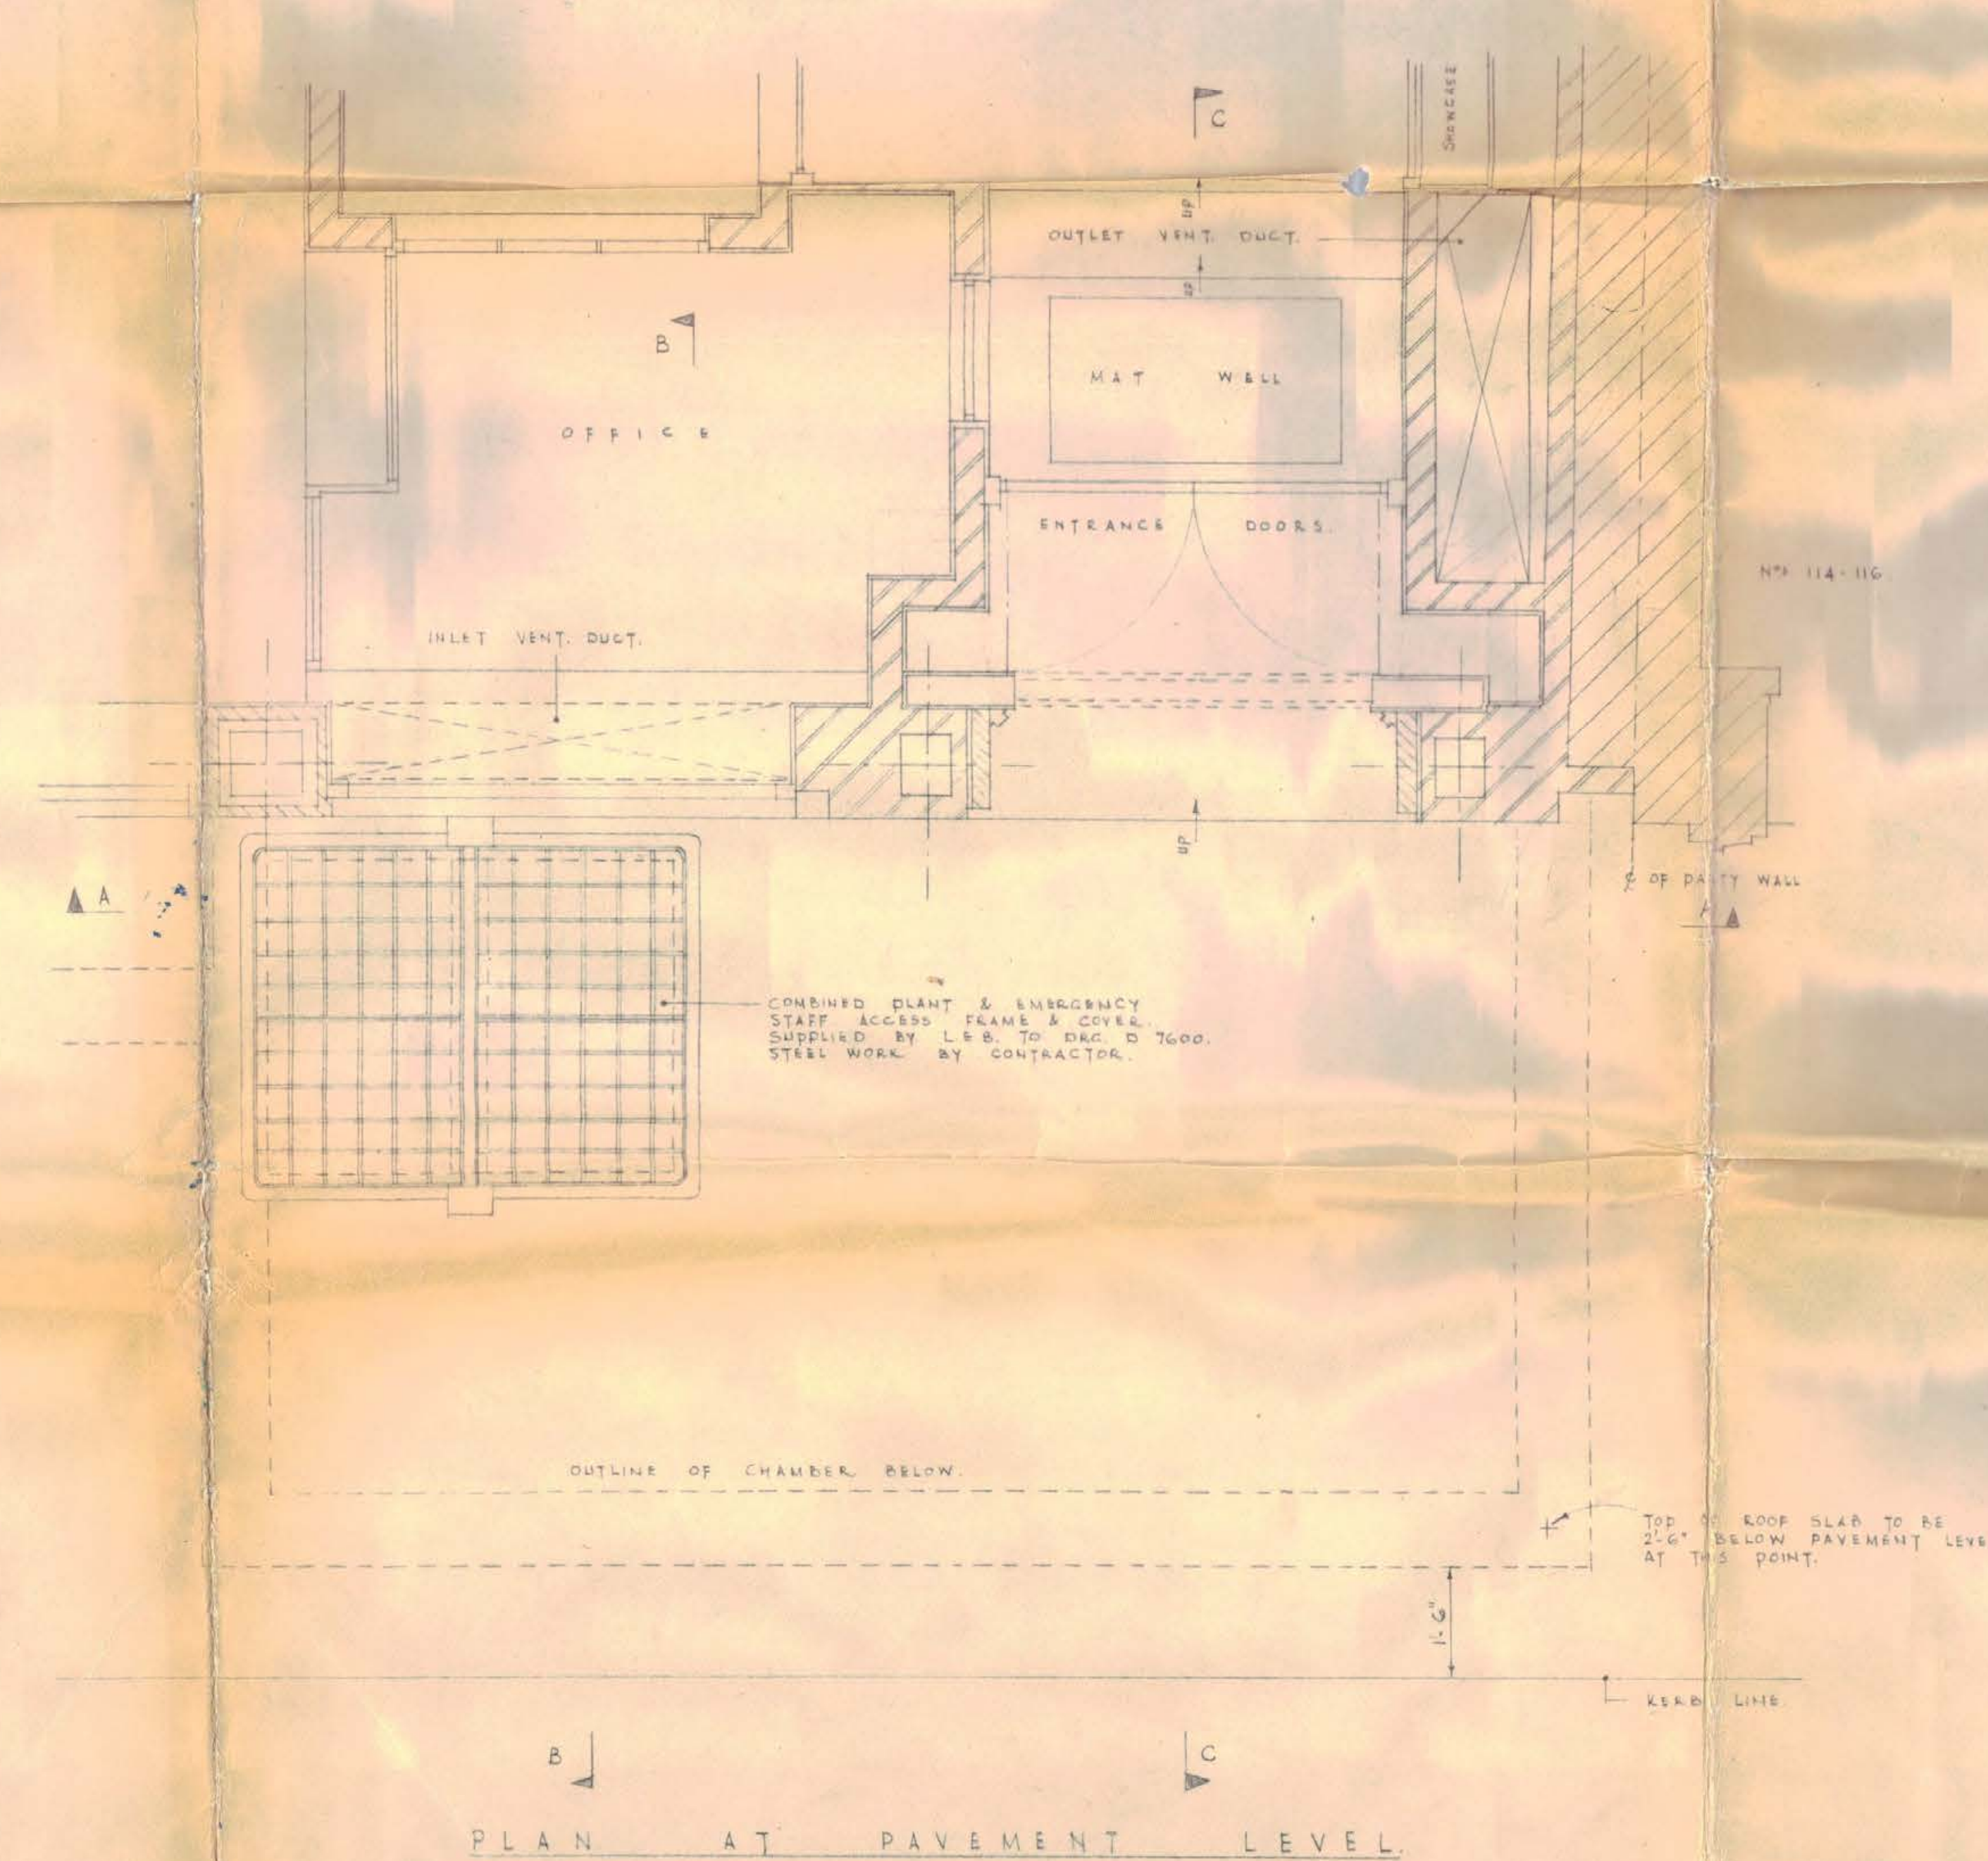

PLAN AT PAVEMENT LEVEL

NOTES.
THE RUNNING OF GAS, WATER, HEATING OR OTHER SERVICE PIPES THROUGH THE CHAMBER MUST BE AVOIDED.
THE CONSTRUCTION OF THE CHAMBER AND VENTILATING DUCTS MUST COMPLY WITH THE L.C.C. CONSTRUCTIONAL BYE-LAWS 1952. ALL NECESSARY STEPS MUST BE TAKEN TO ENSURE THAT THE CHAMBER IS ENTIRELY FREE FROM DAMPNESS.
THIS DRAWING IS BASED ON THE ARCHITECT'S DRAWINGS NO 143/80 & 143/81.



LONDON ELECTRICITY BOARD
WESTERN SUB-AREA

PROPOSED TRANSFORMER CHAMBER AT:-
118-120 CHARING CROSS ROAD, W.C.2

DATE	SCALE	DRAWN BY	DRG. NO.
8-12-55	1/4" to 1'-0"	R.E.E.	B/D 7421/20

DATE	BY	DATE	BY
13-4-56	L.E. DRAWN	7-5-56	ASPHALTE TANKING & SUN WALL ADDED. MADE TO VENT DUCT

Approx. line of original pavement vaults before MUC banking.