



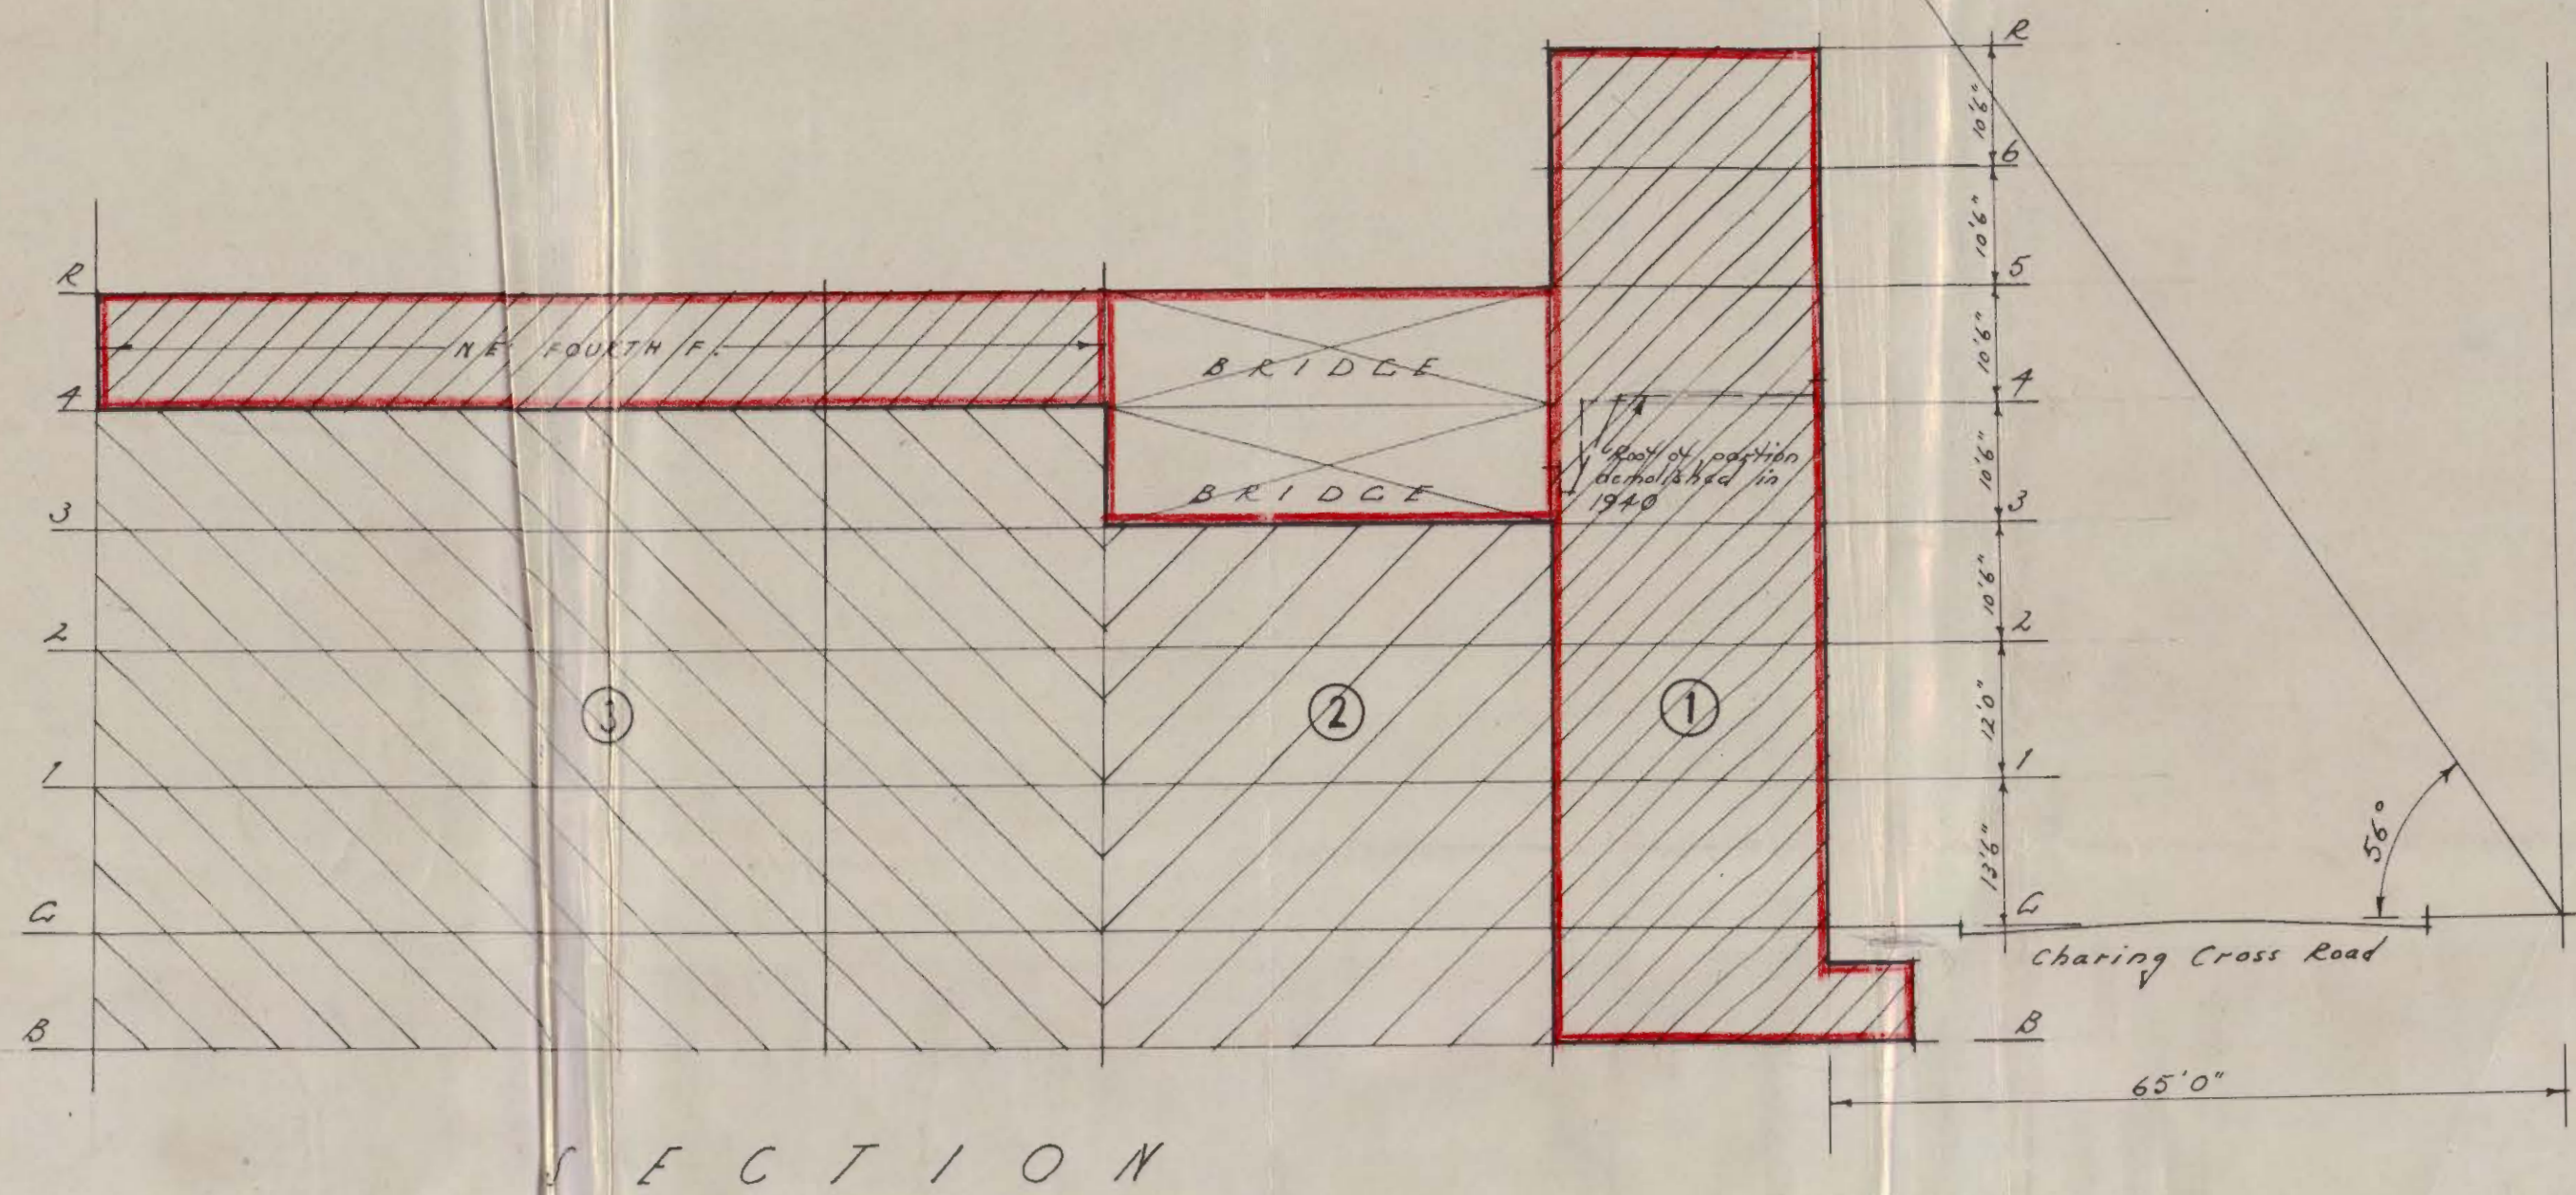

BLOCK PLAN
App. 88' to 7 inch. Messrs The Sun Electrical Co's premises hatched

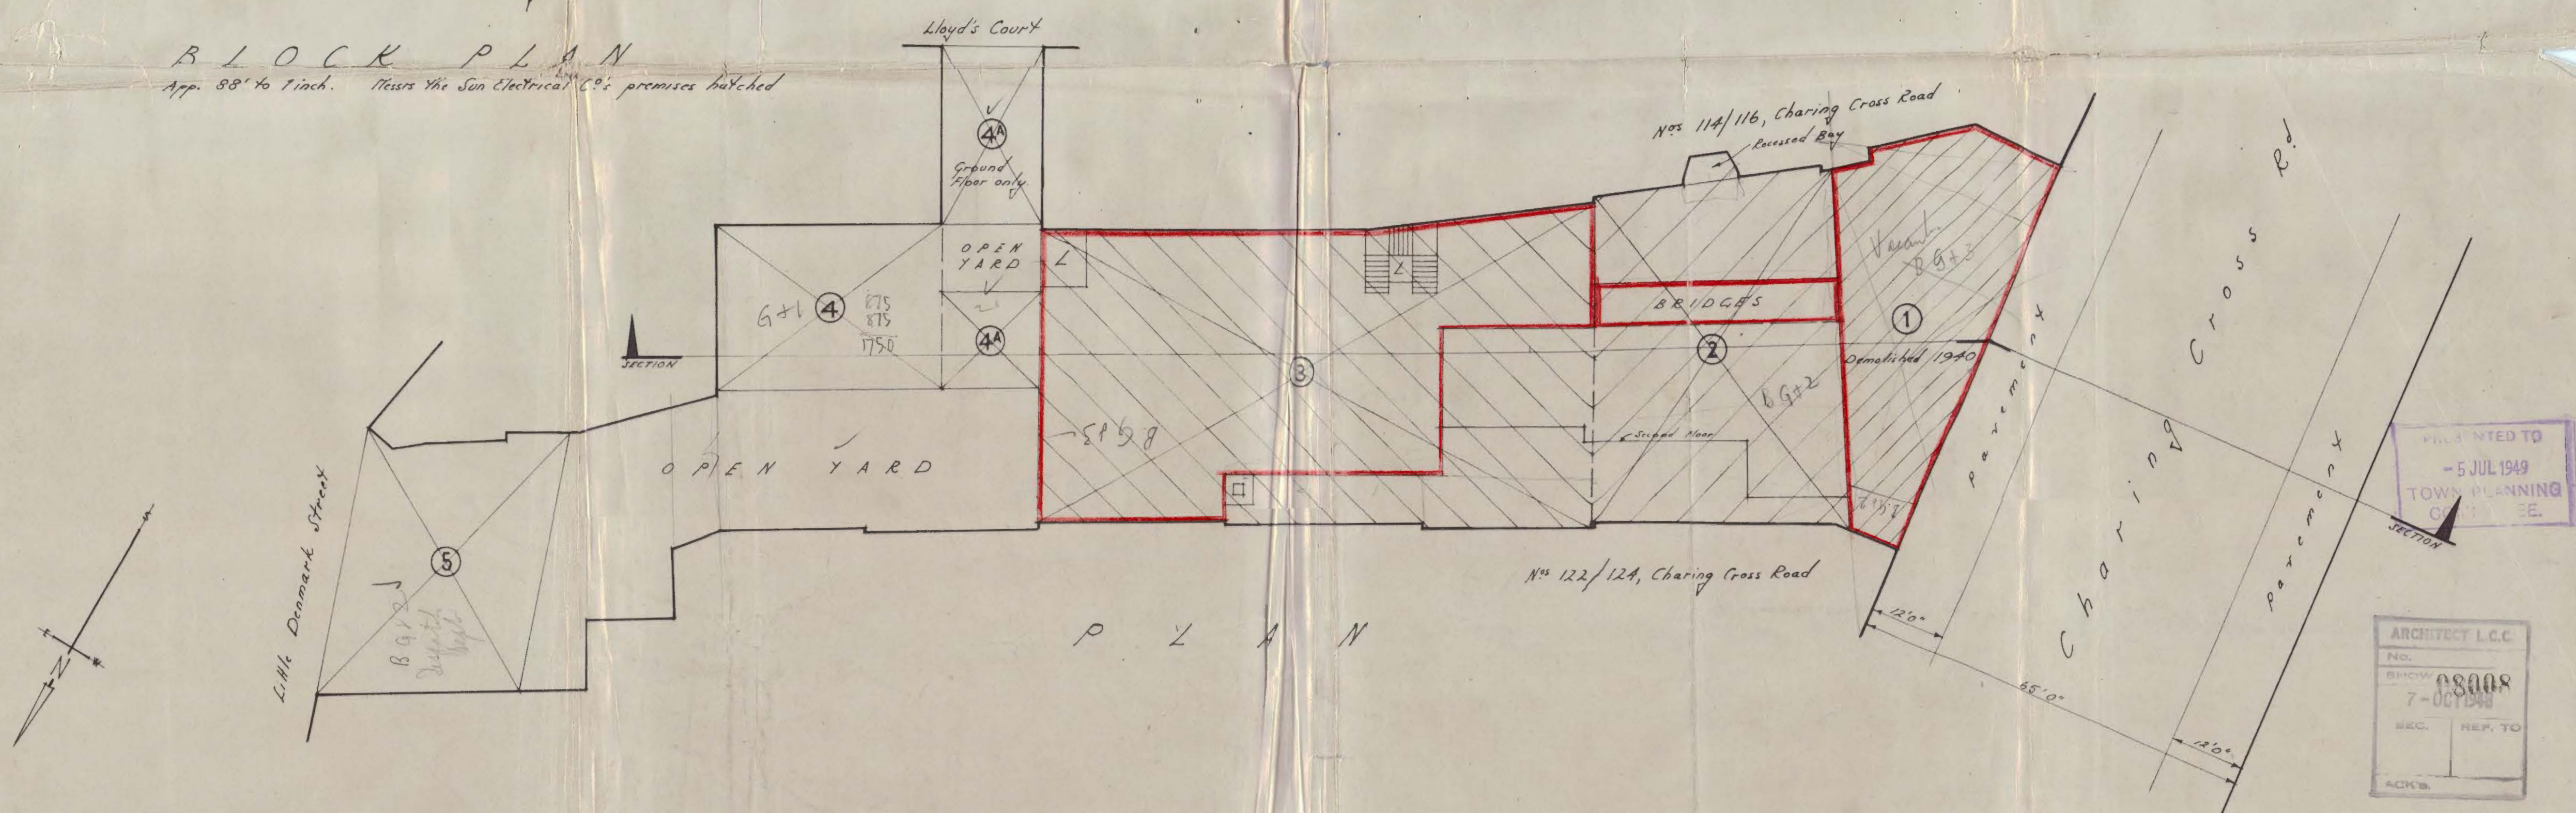

FOR THE SUN ELECTRICAL CO LTD
118-120, CHARING CROSS ROAD, WC2.

RAMSEY MURRAY & WHITE
ARCHITECTS
32 WIGMORE ST LONDON
TELEPHONE WELback 1409

DIAGRAM ILLUSTRATING
PRELIMINARY PROPOSALS
for the
RECONSTRUCTION OF THE PREMISES

[illegible]