



Oka Restaurant
71 Regent's Park Road
London NW18UY

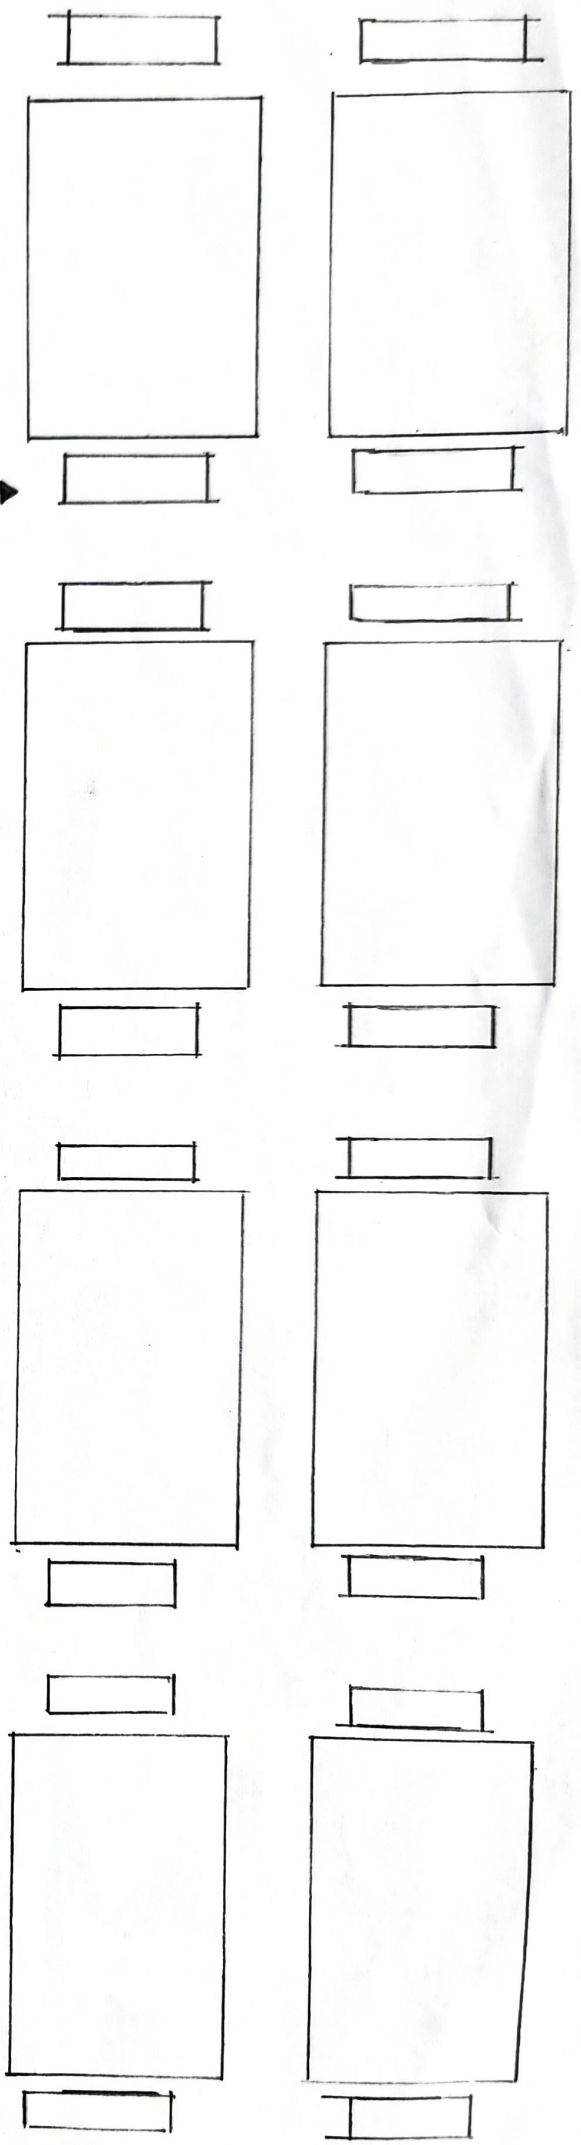

Decking provided by
Camden Council

Public
Footway

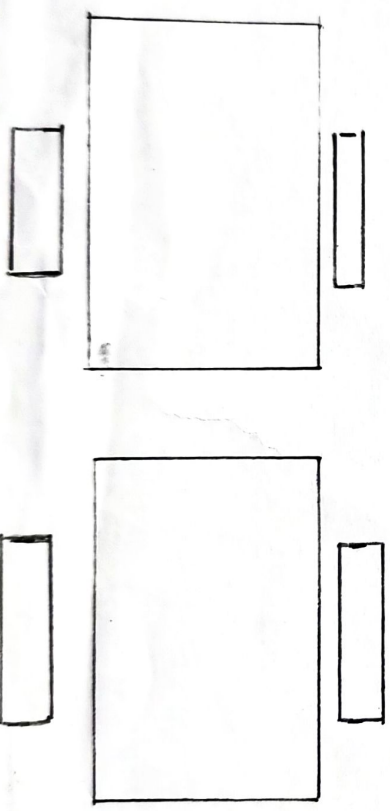

3.5 M

3.5 M

4.7 M

Restaurant
door