




Section 1-1.

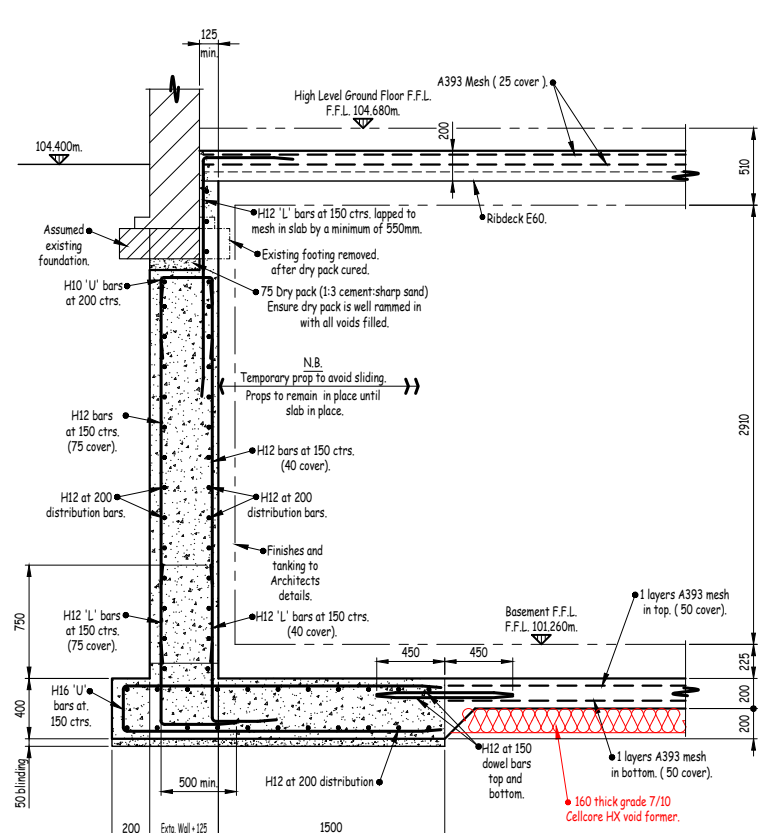


Section 3-3.

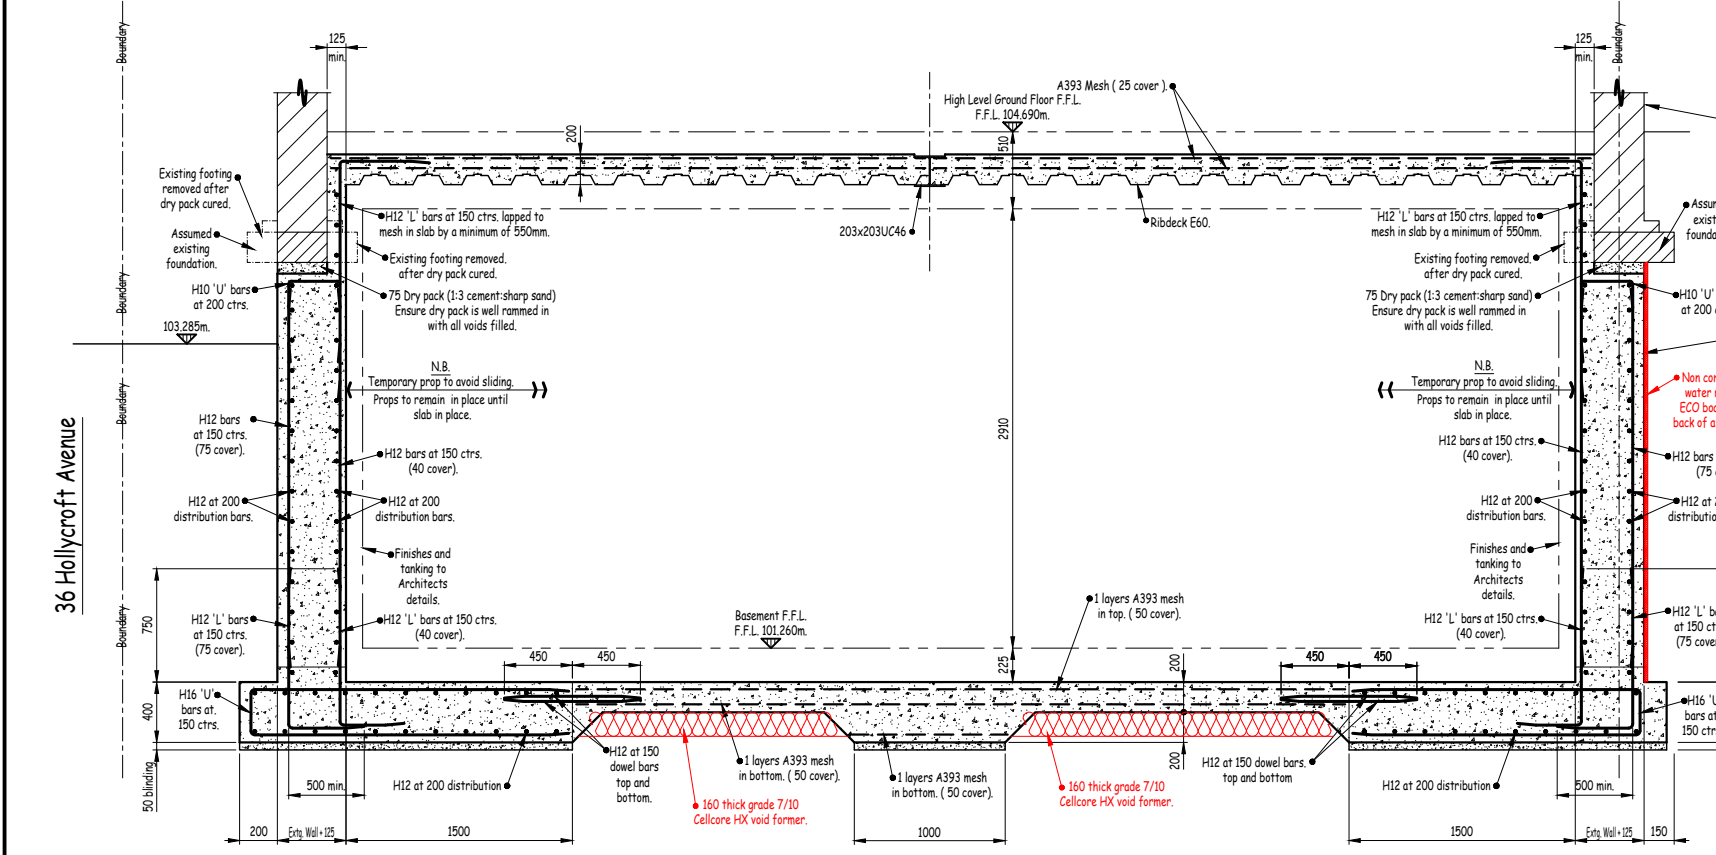

Section 2-2.

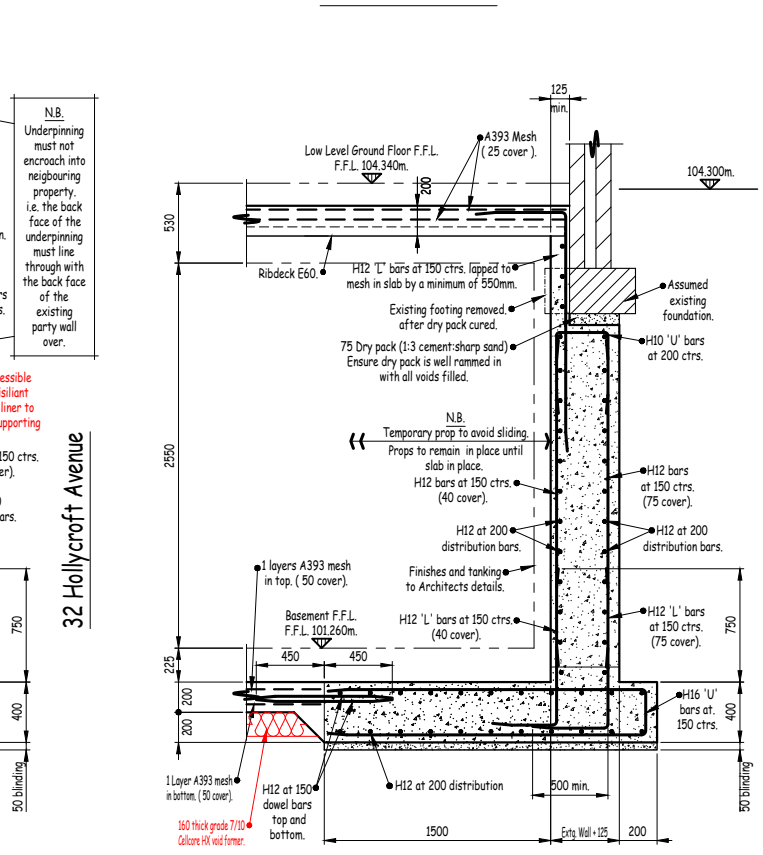

Section 4-4.

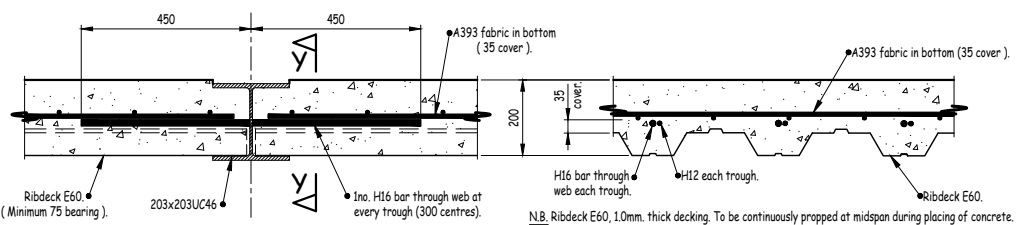

Typical Section Through 200 Ribdeck Slab at 203x203UC46.

Y - Y
(Scale 1:10)

Notes

1. For notes see drawing number 21D02 / 01.

This Drawing is for Planning Application purposes only.

Rev	Details	Date
Consulting Civil & Structural Engineers Telephone :-(01252) 834242		

Job
**34 Holycroft Avenue,
London NW3 7QL**

Title
Basement and Ground Floor Sections

Scale at A1 1:25 1:10	Date August 2022	Job No 22H06	Dwg No 02	Rev
--------------------------	---------------------	-----------------	--------------	-----