



01 Detailed Plan Of Affected Area  
1:25@A3 / 1:12.5@A1

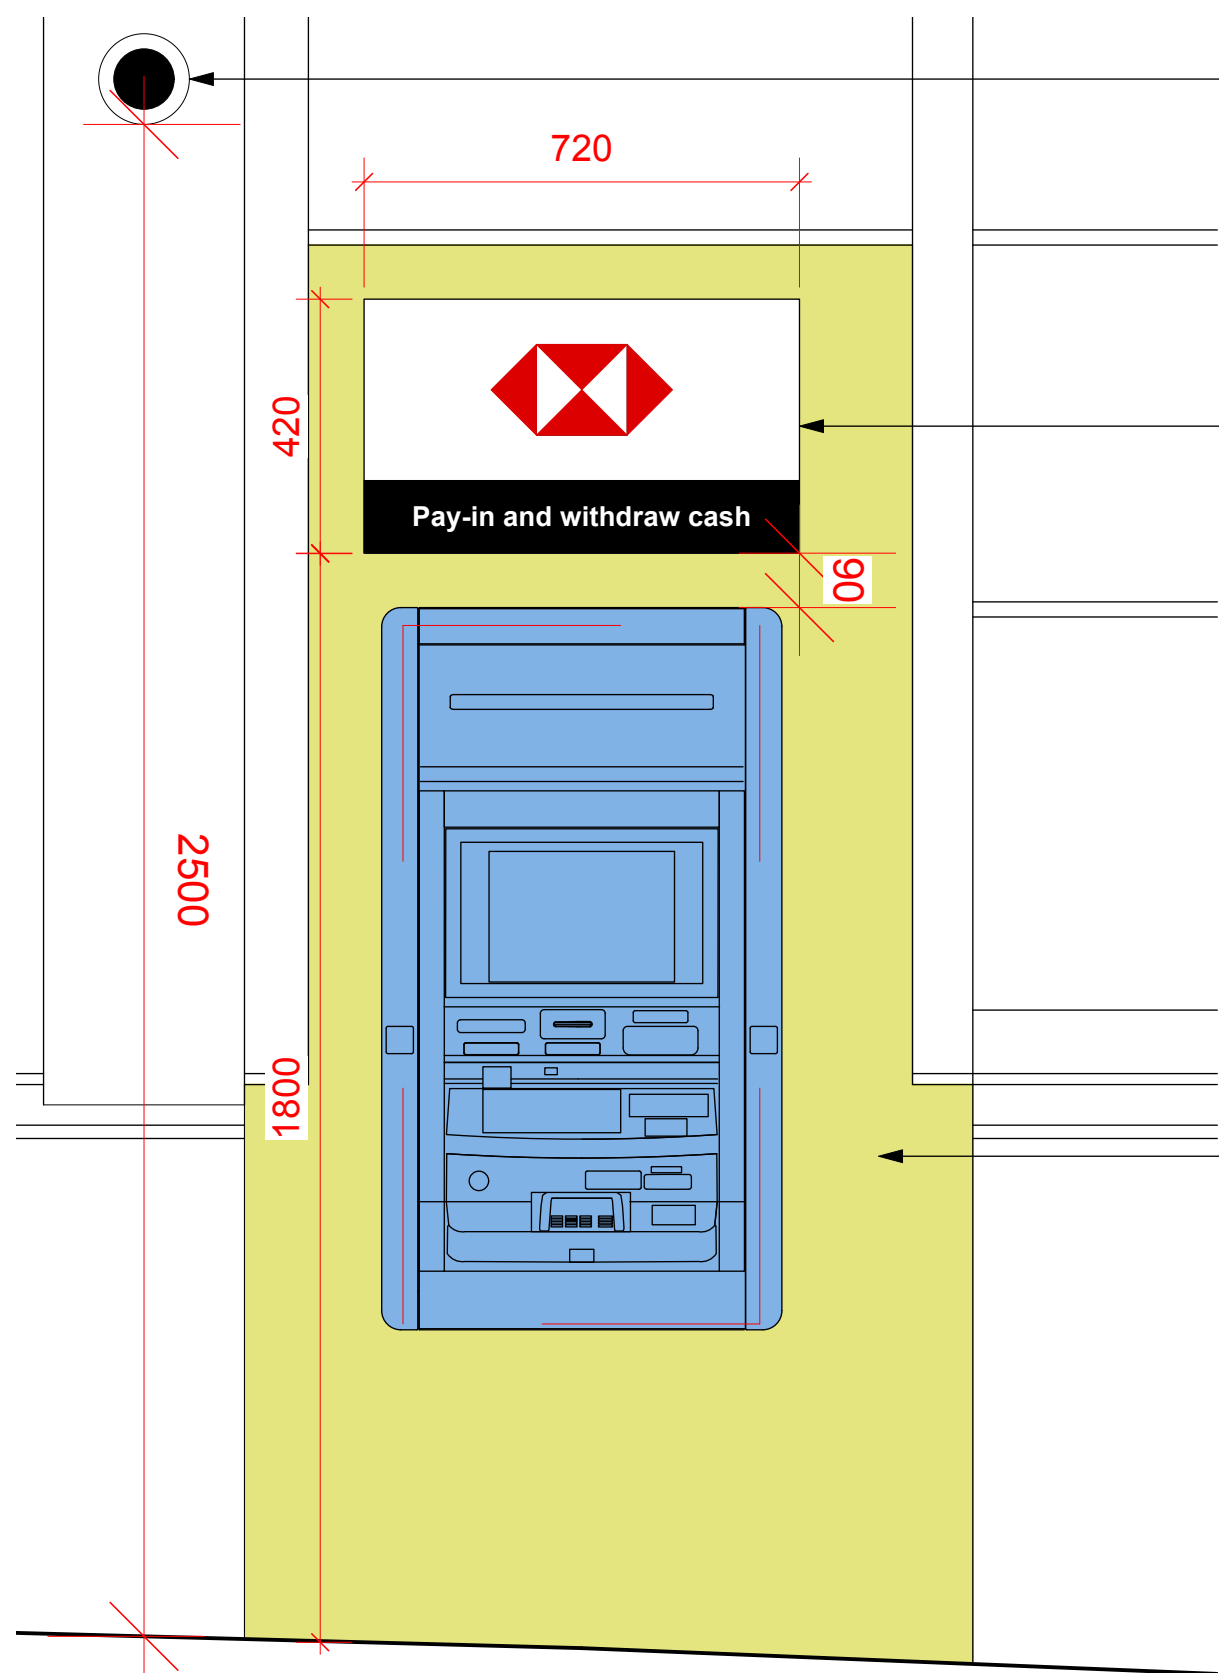

02 Detailed Elevation Of Affected Area  
1:25@A3 / 1:12.5@A1

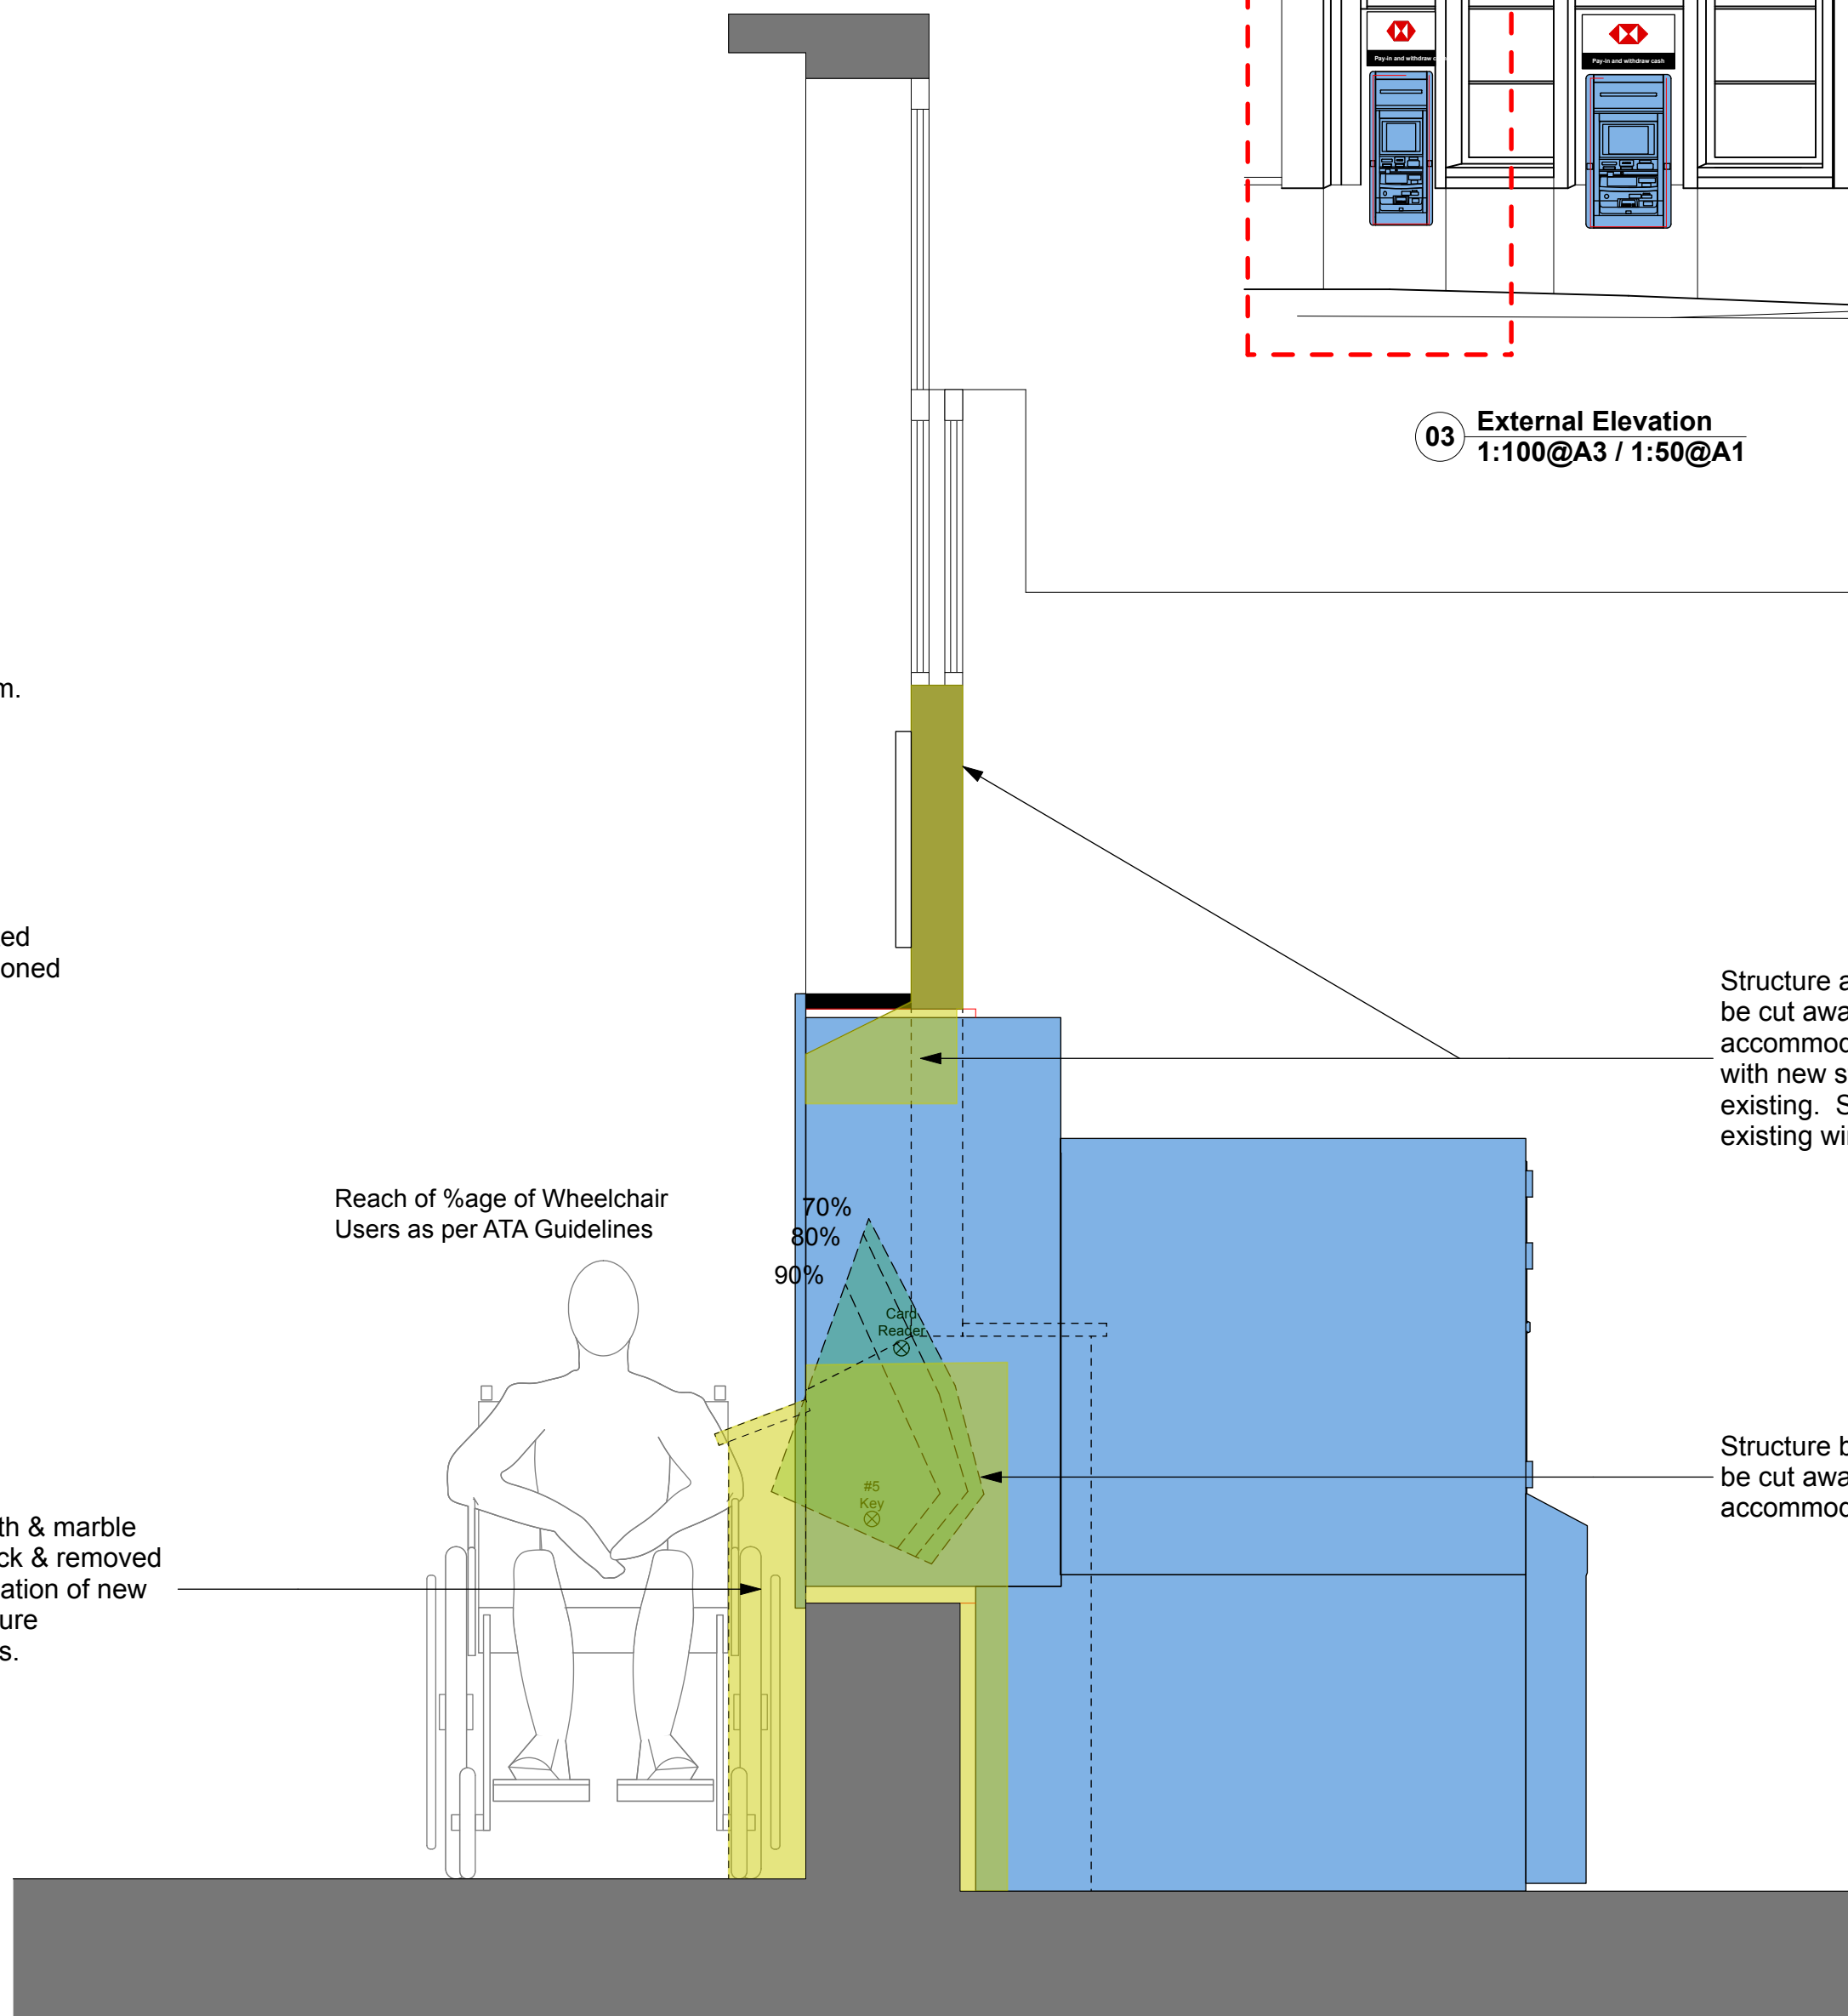

04 Detailed Section Of Affected Area  
1:25@A3 / 1:12.5@A1




03 External Elevation  
1:100@A3 / 1:50@A1

#### LEGEND

- NEW MACHINE
- AREA OF REQUIRED ADJUSTMENT
- EXISTING STRUCTURE

#### SCOPE OF WORKS

- 1NO EXISTING EXTERNAL MACHINES REMOVED FROM SITE
- 1NO NEW EXTERNAL MACHINE INSTALLED THROUGH EXISTING APERTURE WITH SOME REMODELLING REQUIRED
- ALL FINISHES TO BE MADE GOOD INTERNALLY AND EXTERNALLY AND TO MATCH EXISTING
- NEW EXTERNAL BUTTON SIGNAGE ABOVE NEW MACHINE
- NEW CCTV CAMERA INSTALLED

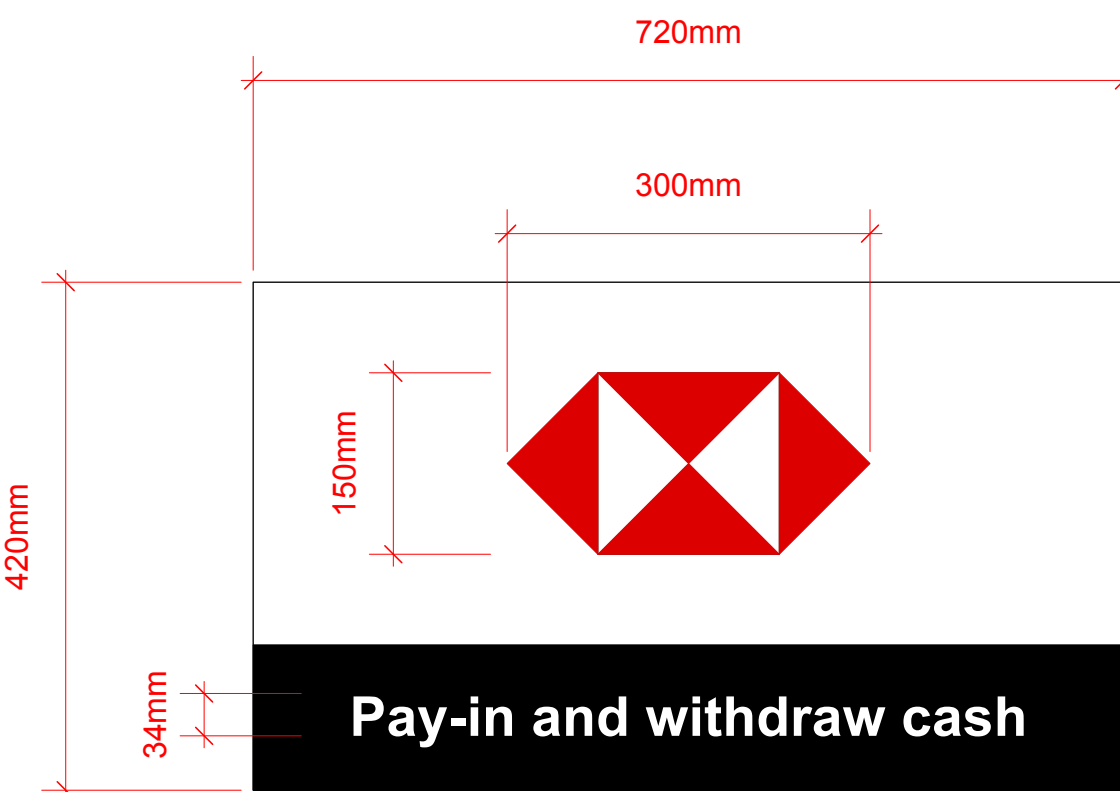

SIGNAGE DETAILS  
External Standard Button Sign