



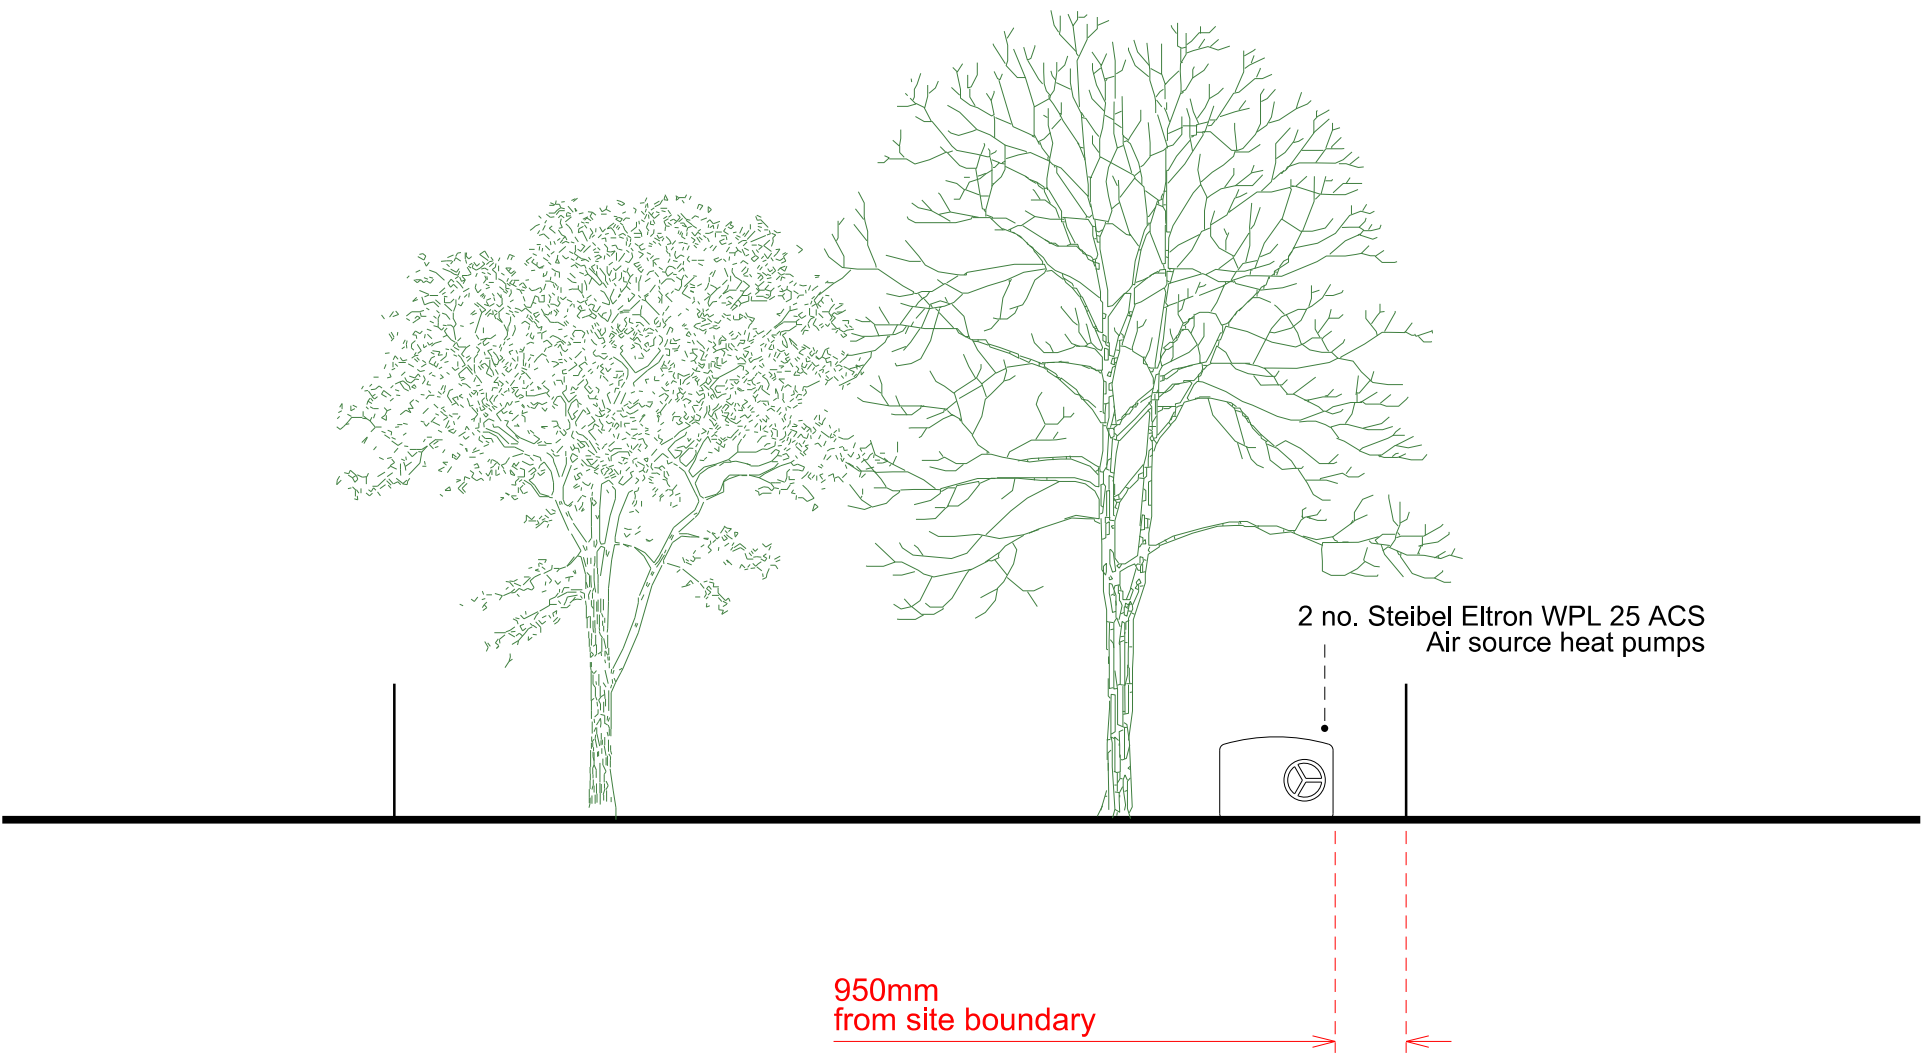

ELEVATION SCALE
1:100@A3

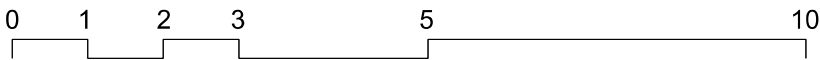

REVISION		
A	14.09.22	ASHP's relocated

PLANNING APPLICATION
251 GOLDHURST TERRACE - ASHP
Proposed Elevation 2

March 2022
G M L Architects
UNIT 3,1-4 Christina Street, London EC2A 4PA
Tel: 020 7729 9595 Fax: 020 7729 1801 info@gmllarchitects.co.uk
SCALE: 1:100@A3
ISSUED FOR: PLANNING
4964/PA/04a