


Revision	Date	Amendment	Notes
A	09/03/20	Issued for planning application	
<p>NO DIMENSIONS ARE TO BE SCALED FROM THIS DRAWING. THE CONTRACTOR/MANUFACTURER IS RESPONSIBLE FOR CHECKING ALL DIMENSIONS AND QUERING ANY DISCREPANCIES. THIS DRAWING IS THE PROPERTY OF BDA ARCHITECTS LTD. COPYRIGHT IS RESERVED BY THEM AND THE DRAWING IS ISSUED ON CONDITION THAT IT IS NOT COPIED, REPRODUCED, RETAINED OR DISCLOSED TO ANY UNAUTHORISED PERSON EITHER WHOLLY OR IN PART WITHOUT WRITTEN CONSENT.</p>			
Client Project Drawing			
University College London UCL Biosciences CLOE Medawar Building - Proposed 4th Floor Plan			
Scale Date			
1:50@A1 / 1:100@A3 March 2020			
Drawn SW			
info@burwellarchitects.com www.burwellarchitects.com			
Project N° 774			
Drawing N° 774/PL/006			
Revision A			
Unit 001 California Building London SE13 7SF +44 (0) 2083 056010			

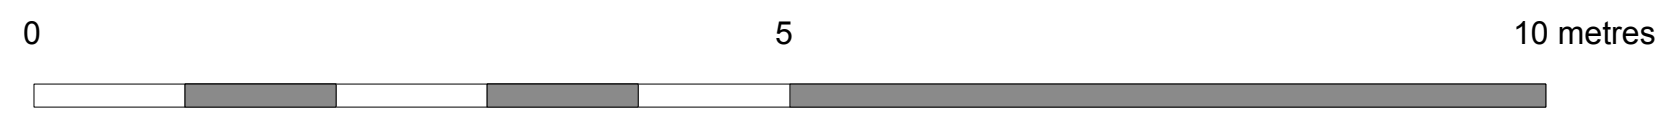

Revision	Date	Amendment	Notes
A	09/03/20	Issued for planning application	

NO DIMENSIONS ARE TO BE SCALED FROM THIS DRAWING - THE CONTRACTOR/MANUFACTURER IS RESPONSIBLE FOR CHECKING ALL DIMENSIONS AND QUERING ANY DISCREPANCIES - THIS DRAWING IS THE PROPERTY OF BOA ARCHITECTS LTD. COPYRIGHT IS RESERVED BY THEM AND THE DRAWING IS ISSUED ON CONDITION THAT IT IS NOT COPIED, REPRODUCED, RETAINED OR DISCLOSED TO ANY UNAUTHORISED PERSON EITHER WHOLLY OR IN PART WITHOUT WRITTEN CONSENT.

Client University College London	Project UCL Biosciences CLOE
Drawing Medawar Building - Proposed Section A	
Scale 1:50@A1 / 1:100@A3	Drawn SW
Date March 2020	
Project N° 774	Drawing N° 774/PL/007
	Revision A

info@burwellarchitects.com
www.burwellarchitects.com

Unit 0.01
California Building
London SE13 7SF
+44 (0) 2083 056010



Burwell Architects