



NOTES

- ① New galvanised steel access ladder to replace the existing ladder in this position. Ladder to be detailed as detailed drawing 506MA/SK119.
- ② New fall arrest system to be bolted to the string of the new ladder.
- ③ New galvanised steel freestanding hand rail to walkway.

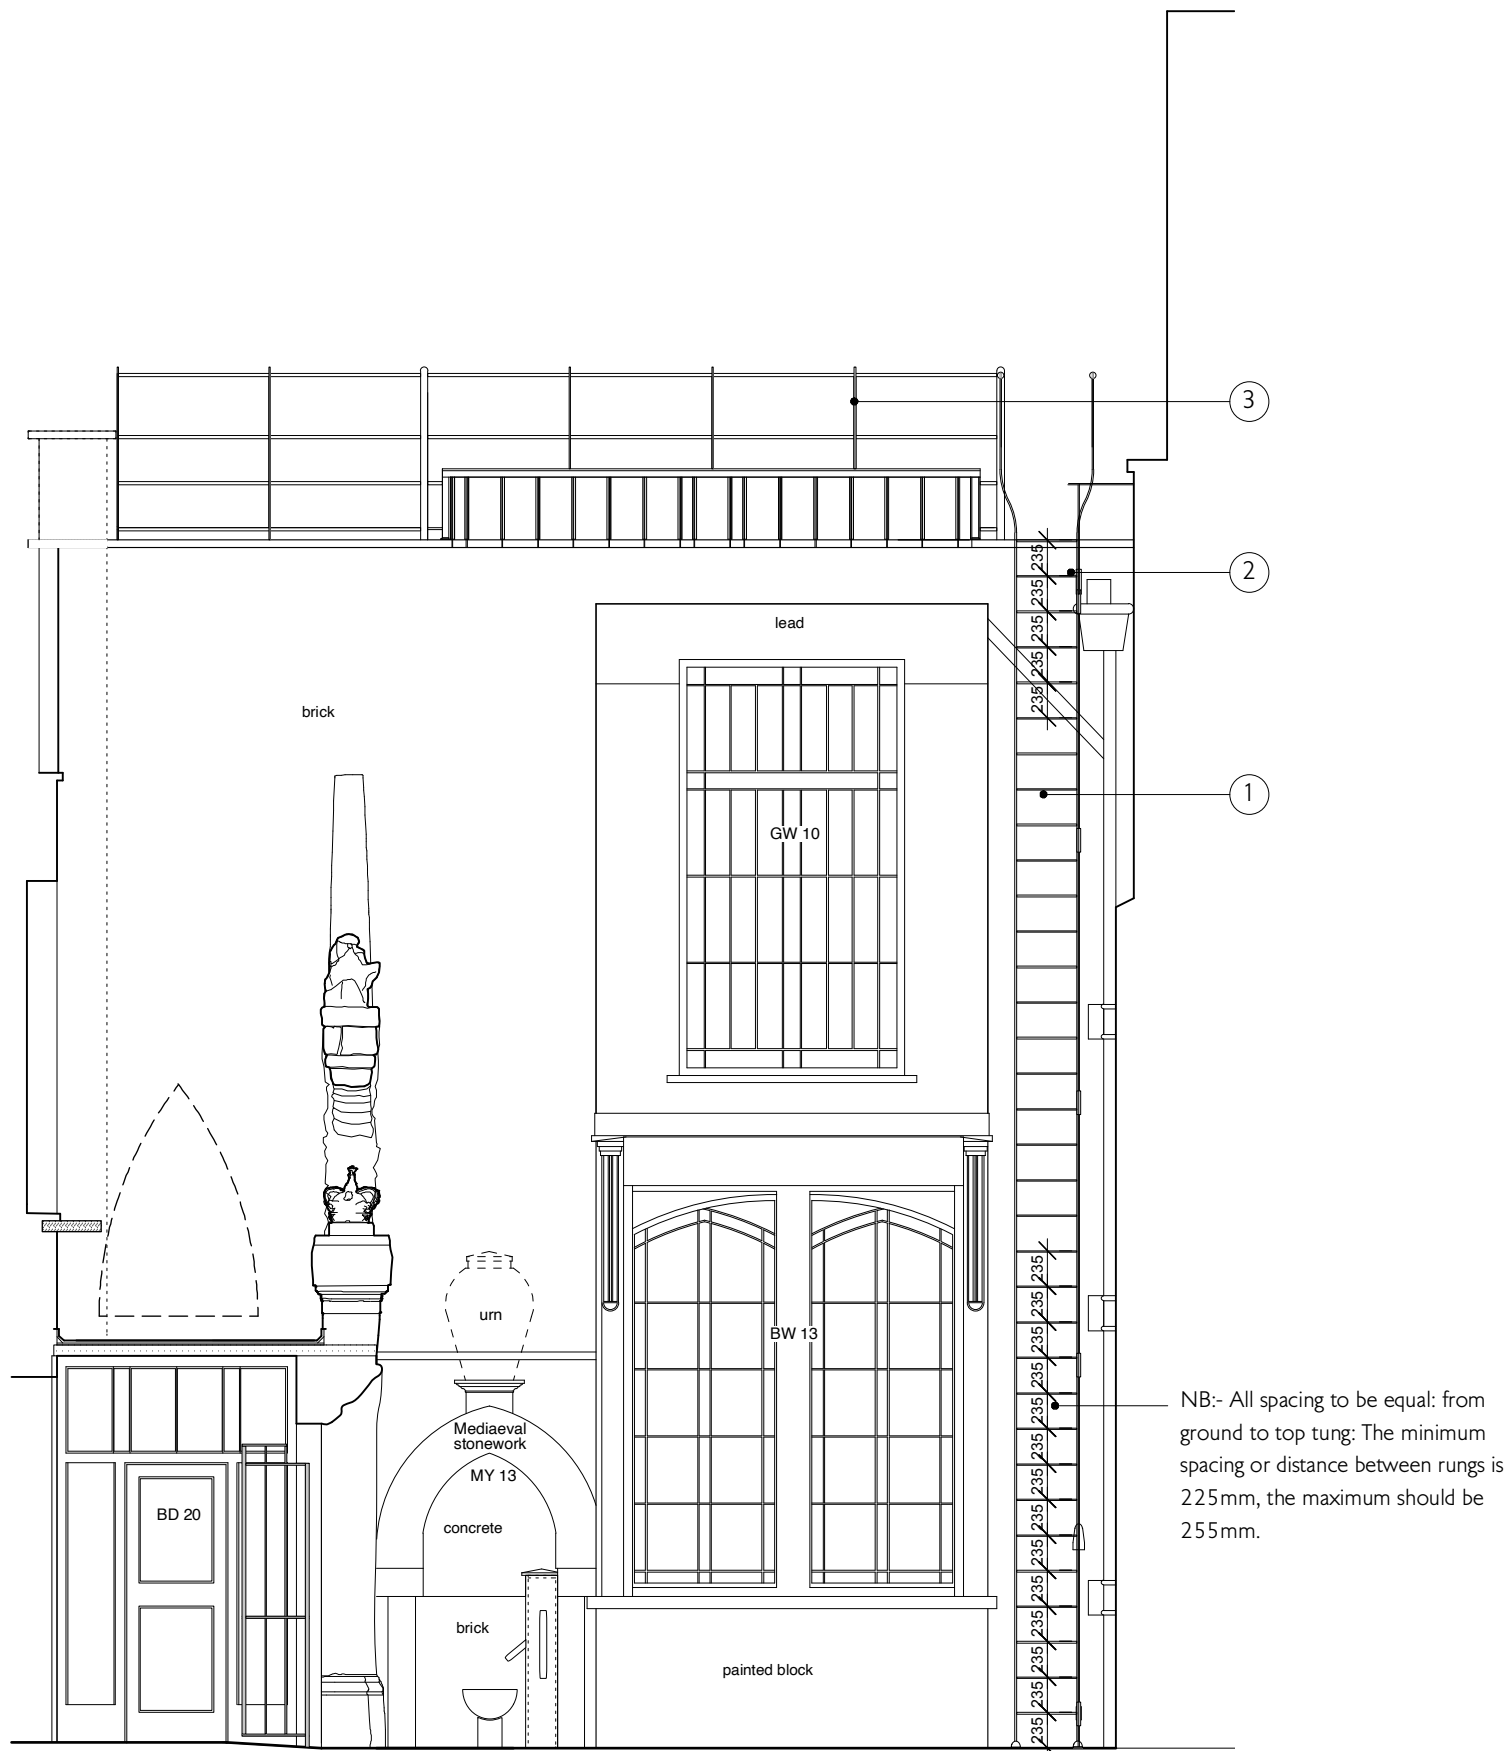

NORTH WALL
AS PROPOSED

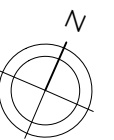

DRAWING REVISIONS: -
Rev. B: Aug. 2022: Guarding at roof level, horizontal design added.

SIR JOHN SOANE'S MUSEUM
MAINTENANCE CONTRACT

ROOF ACCESS ALTERATIONS DRWG 506MA/SK1 24B
MONKS' YARD NORTH SCALE NTS @ A3
WALL AS PROPOSED DATE JUL. 2022

JULIAN HARRAP
— ARCHITECTS LLP —

95 KINGSLAND ROAD LONDON E2 8AG
PHONE 020 7729 5111 www.julianharraparchitects.co.uk