




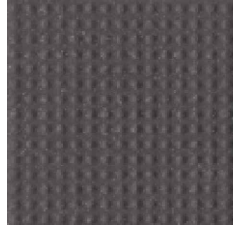


R12 PROFILED (ANTI SLIP) TILES
 SUPPLIER- CTD ARCHITECTURAL TILES
 RANGE- GLOBAL- LARGE SPECKLE
 COLOUR- IVORY BLACK
 SIZE- 300 x 300 x 7MM
 MATERIAL- UNGLAZED PORCELAIN
 BREEAM- A+
 DIN 51130- R12
 DIN 51097- C
 PTV WET- >40
 PTV DRY- >40
 LRV- 7

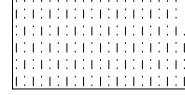

R13 PROFILED (ANTI SLIP) TILES
 SUPPLIER- CTD ARCHITECTURAL TILES
 RANGE- GLOBAL- SMALL SPECKLE R13
 COLOUR- IVORY BLACK
 SIZE- 150 x 150 x 7MM
 MATERIAL- UNGLAZED PORCELAIN
 BREEAM- A+
 DIN 51130- R13
 DIN 51097- C
 PTV WET- >40
 PTV DRY- >40
 LRV- 7

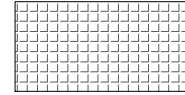


R12 PROFILED (ANTI SLIP) TILES
 SUPPLIER- CTD ARCHITECTURAL TILES
 RANGE- OPERA
 COLOUR- IRON
 SIZE- 598 x 1198 x 10MM
 MATERIAL- GLAZED PORCELAIN
 BREEAM- A+
 DIN 51130- R13
 DIN 51097- C
 PTV WET- >40
 PTV DRY- >36
 LRV- 7

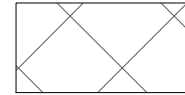

DETAILS OF PROPOSED FINISHES

Compliance with Building Regulations and Part M Approval Documents

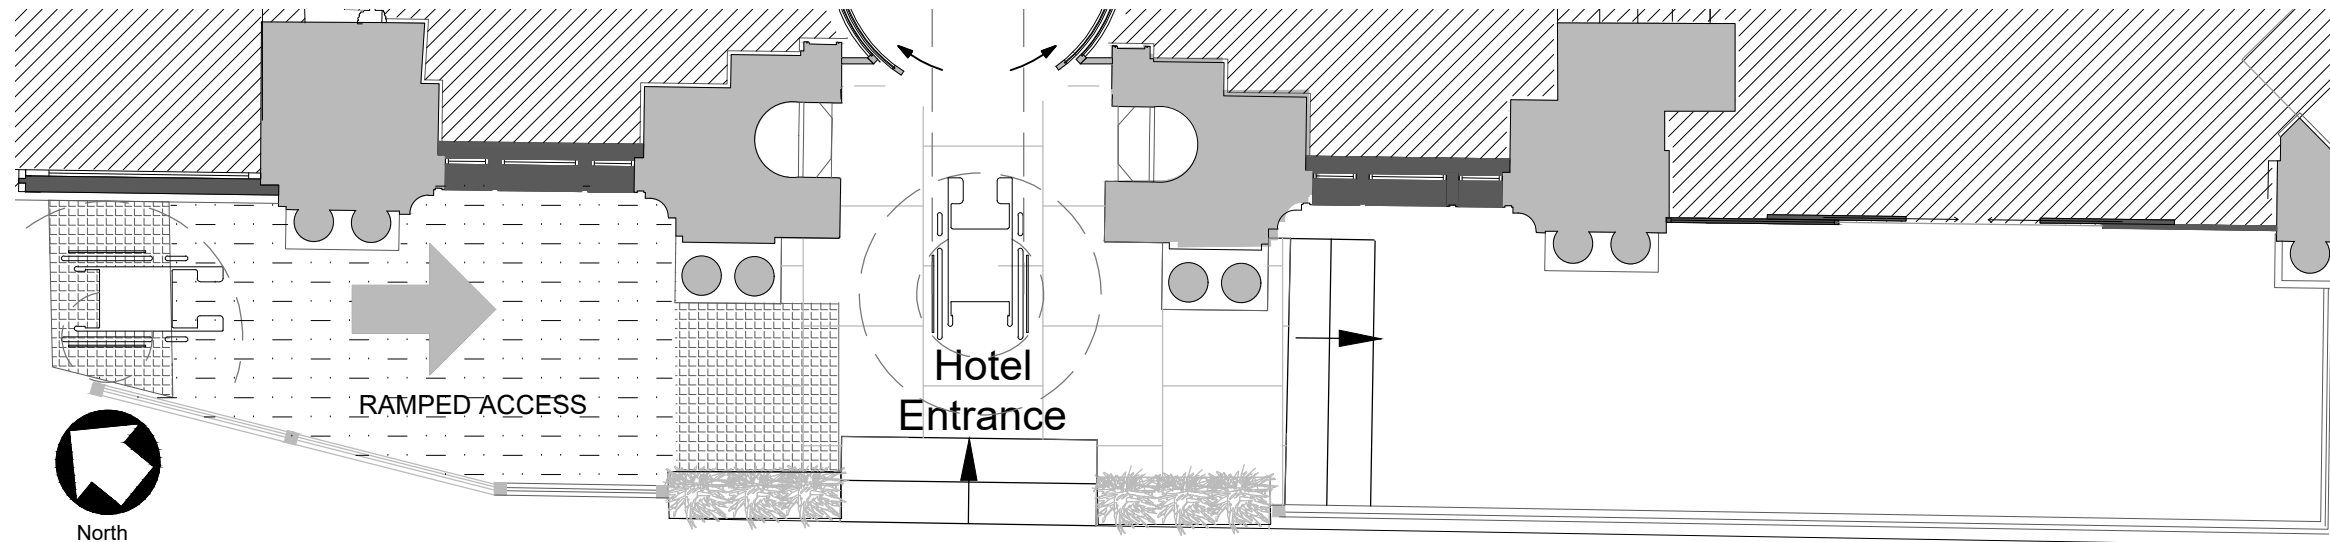

PROPOSED PLAN



PLANNING REVIEW

REV	DATE	COMMENTS
CLIENT		
London Bloomsbury Hotel Southampton Row WC1		
PROJECT		
London Bloomsbury Hotel Southampton Row WC1 Disabled Access to Main Entrance		
TITLE		
Details of Finishes		
PROJECT No.		DATE
2208		August 2022
DRAWING No.		REVISION
2208/07		
SCALE		DRAWN
1:50 Scale		TF
		CHECK
		CR



39 Hitchen Hatch Lane
 Sevenoaks Kent TN13 3AY
 phone: 01732 465192
 mobile: 07557 988907

admin@CRInteriors.com