




KEY:
Demolition

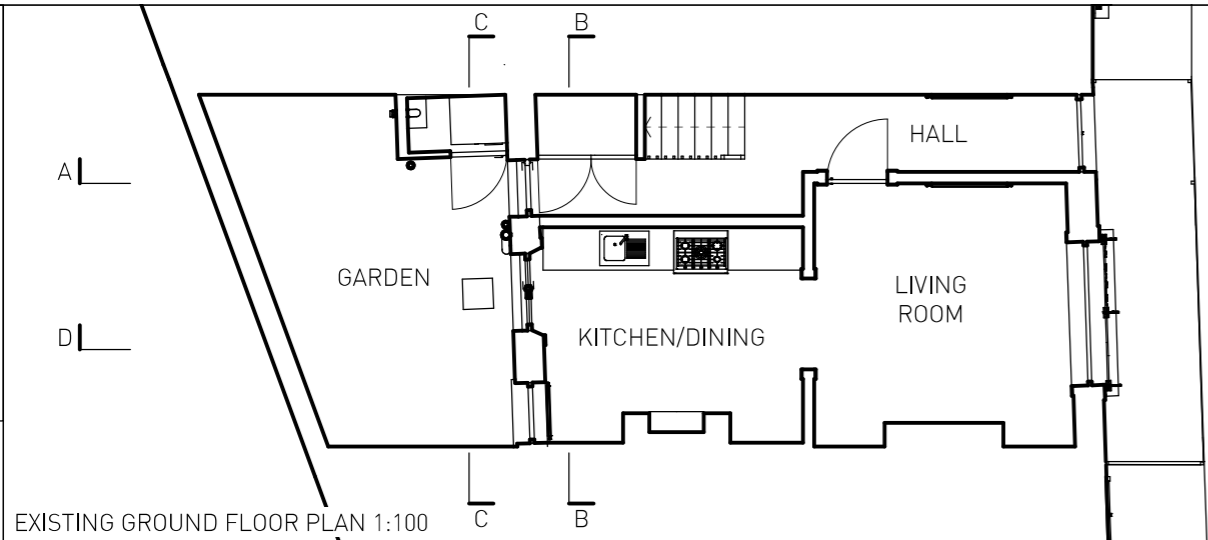


EXISTING GROUND FLOOR PLAN 1:100

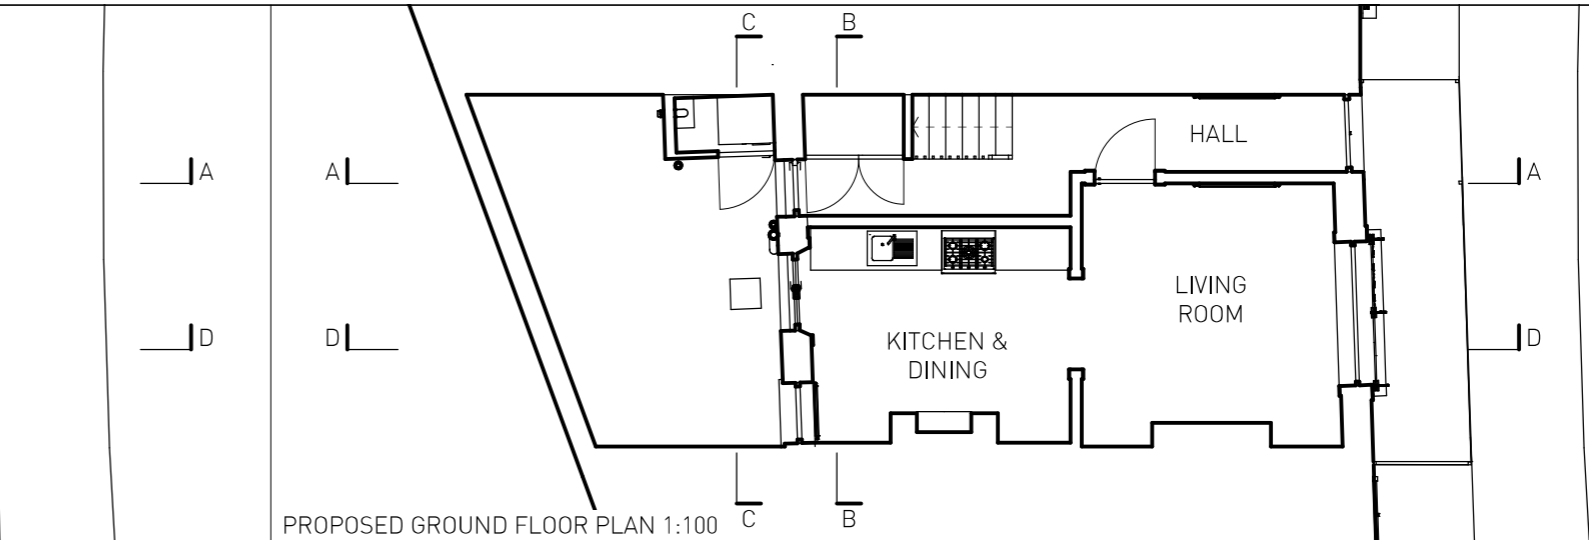


PROPOSED GROUND FLOOR PLAN 1:100

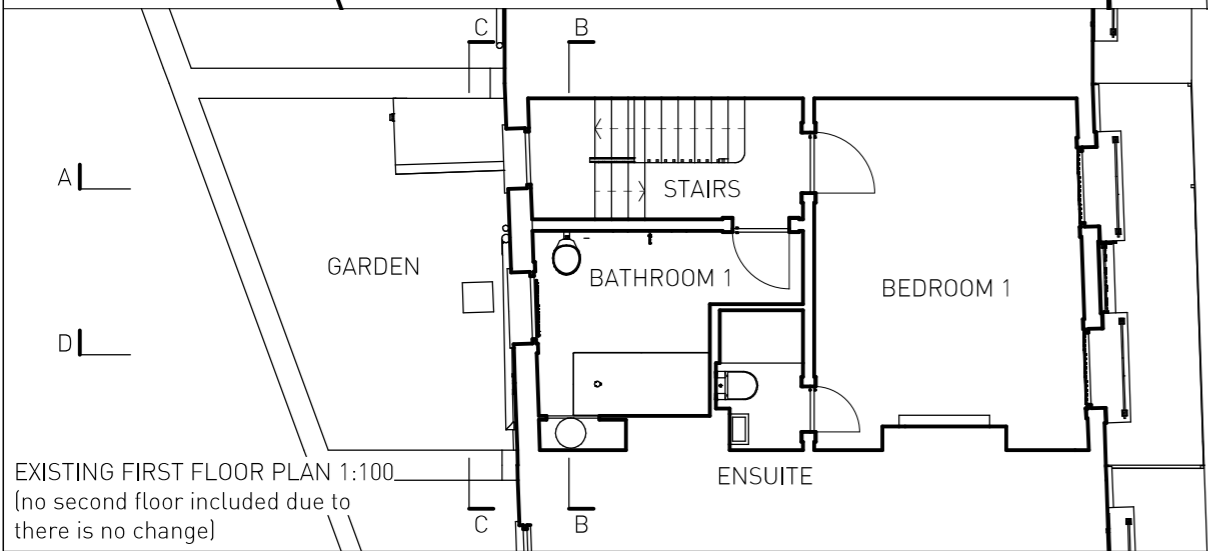


EXISTING FIRST FLOOR PLAN 1:100
(no second floor included due to there is no change)

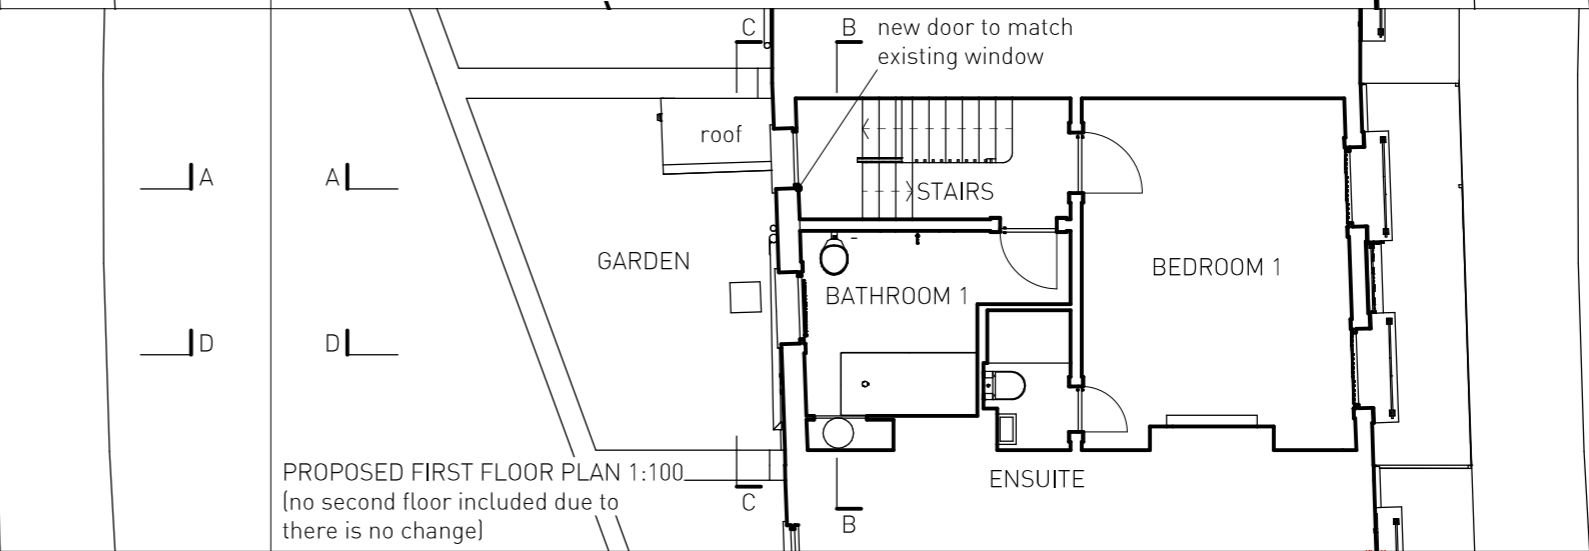


PROPOSED FIRST FLOOR PLAN 1:100
(no second floor included due to there is no change)

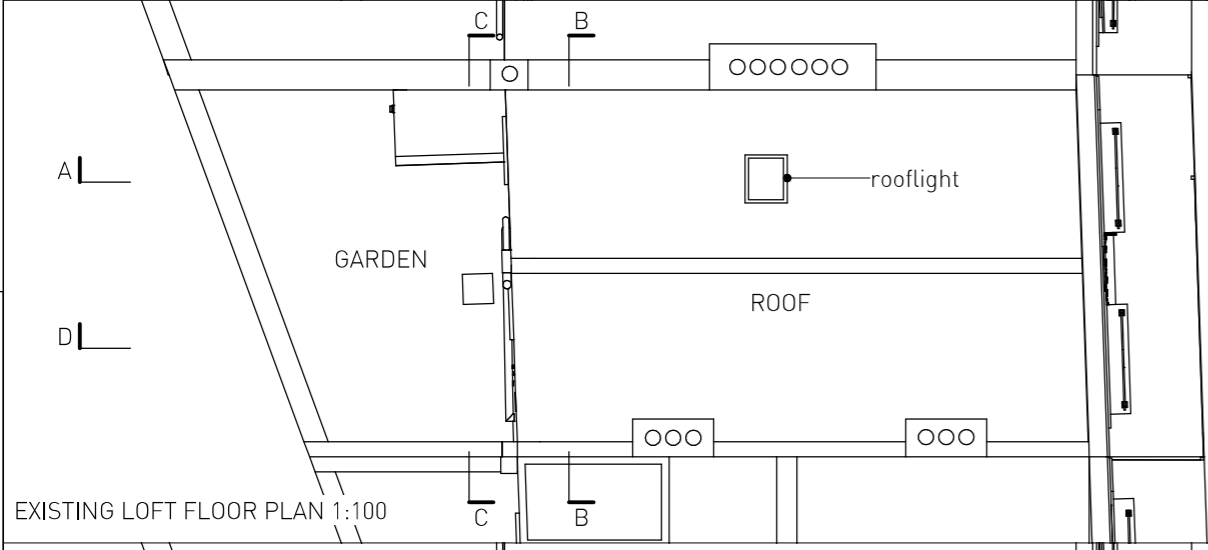


EXISTING LOFT FLOOR PLAN 1:100

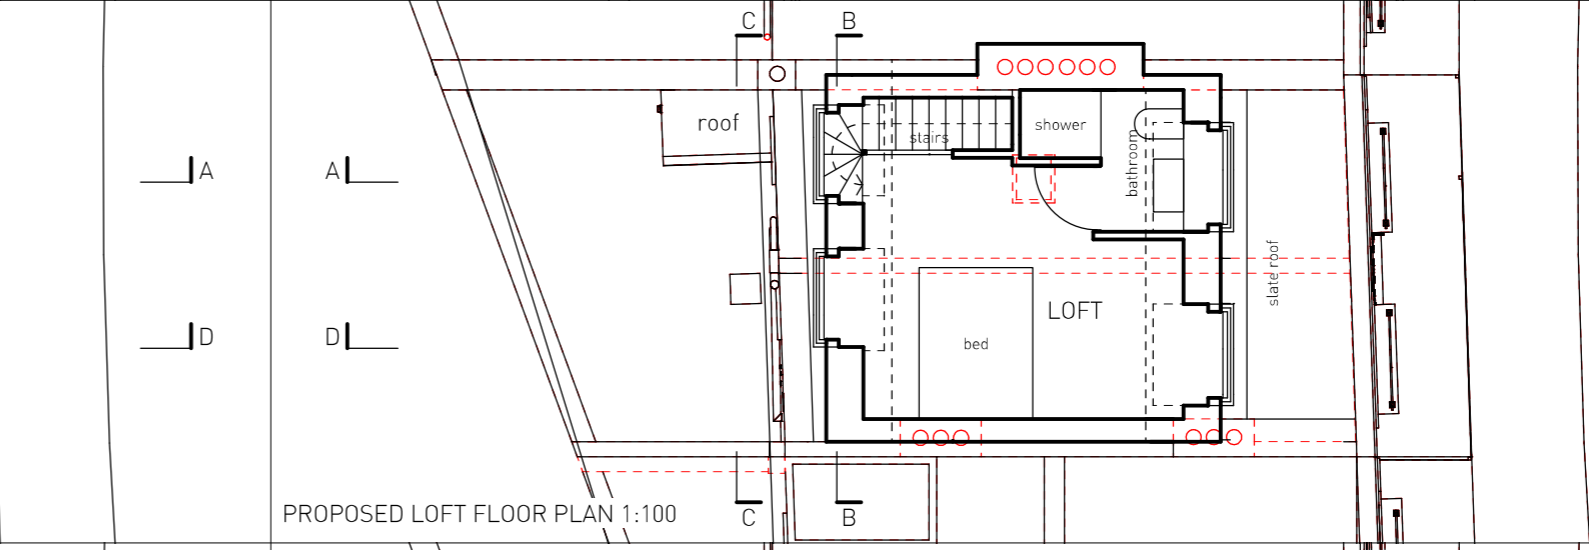

PROPOSED LOFT FLOOR PLAN 1:100

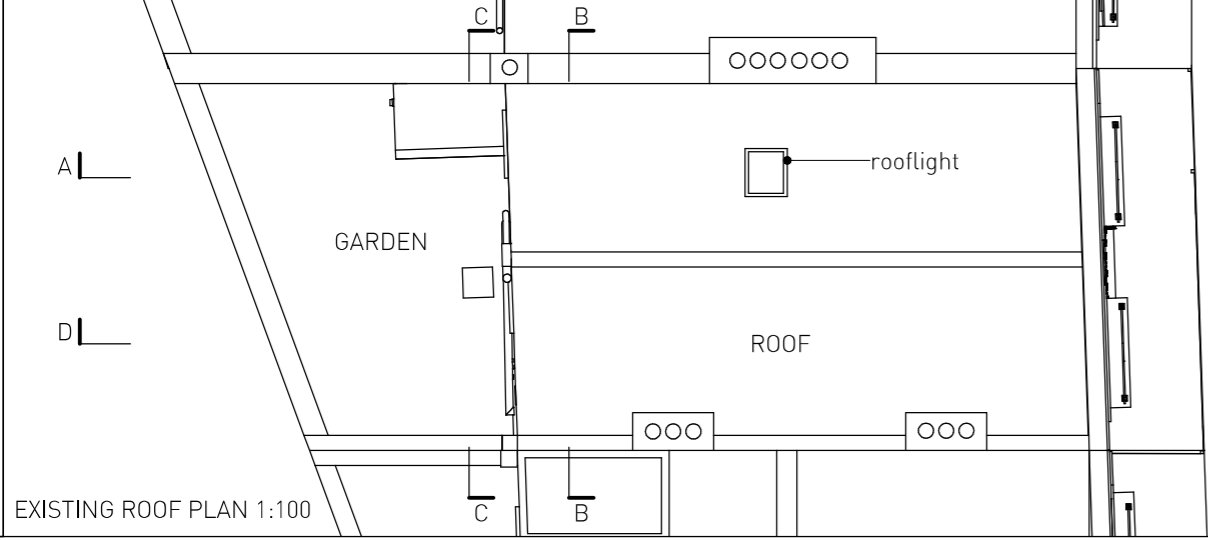

EXISTING ROOF PLAN 1:100

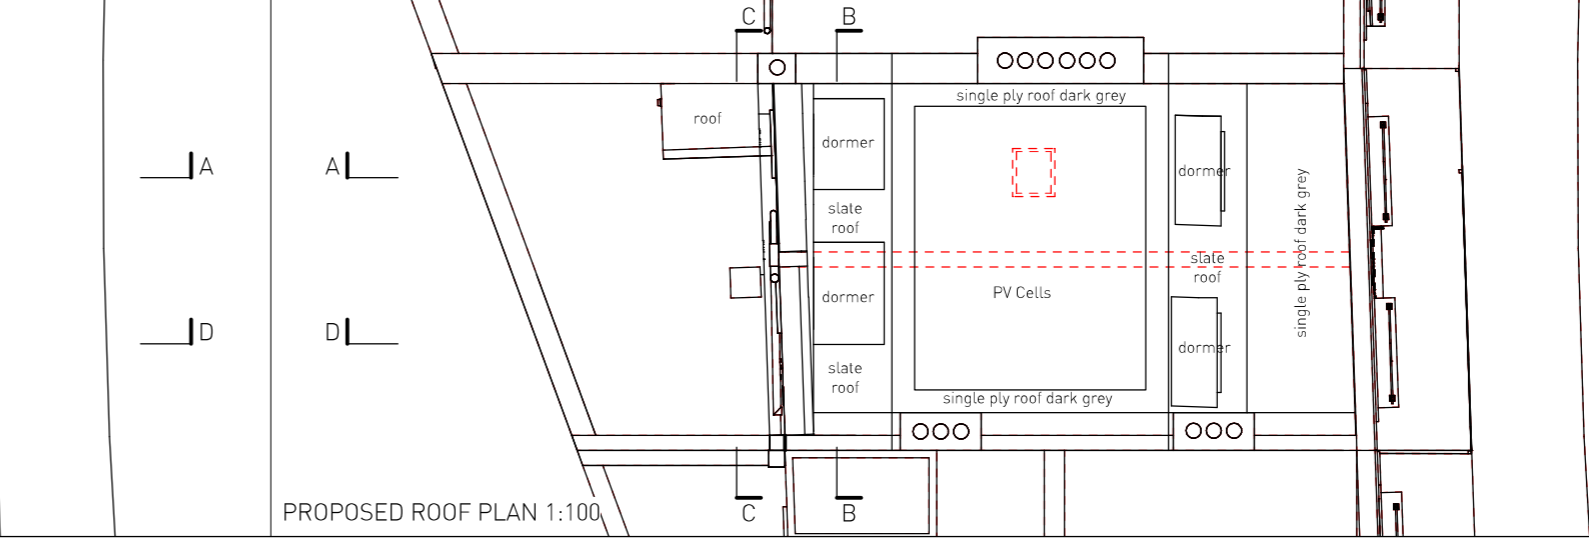

PROPOSED ROOF PLAN 1:100