


EXISTING SECTION A-A 1:100

Notes: Any discrepancies on this drawing with other documents to be reported immediately to the Contract Administrator for clarification

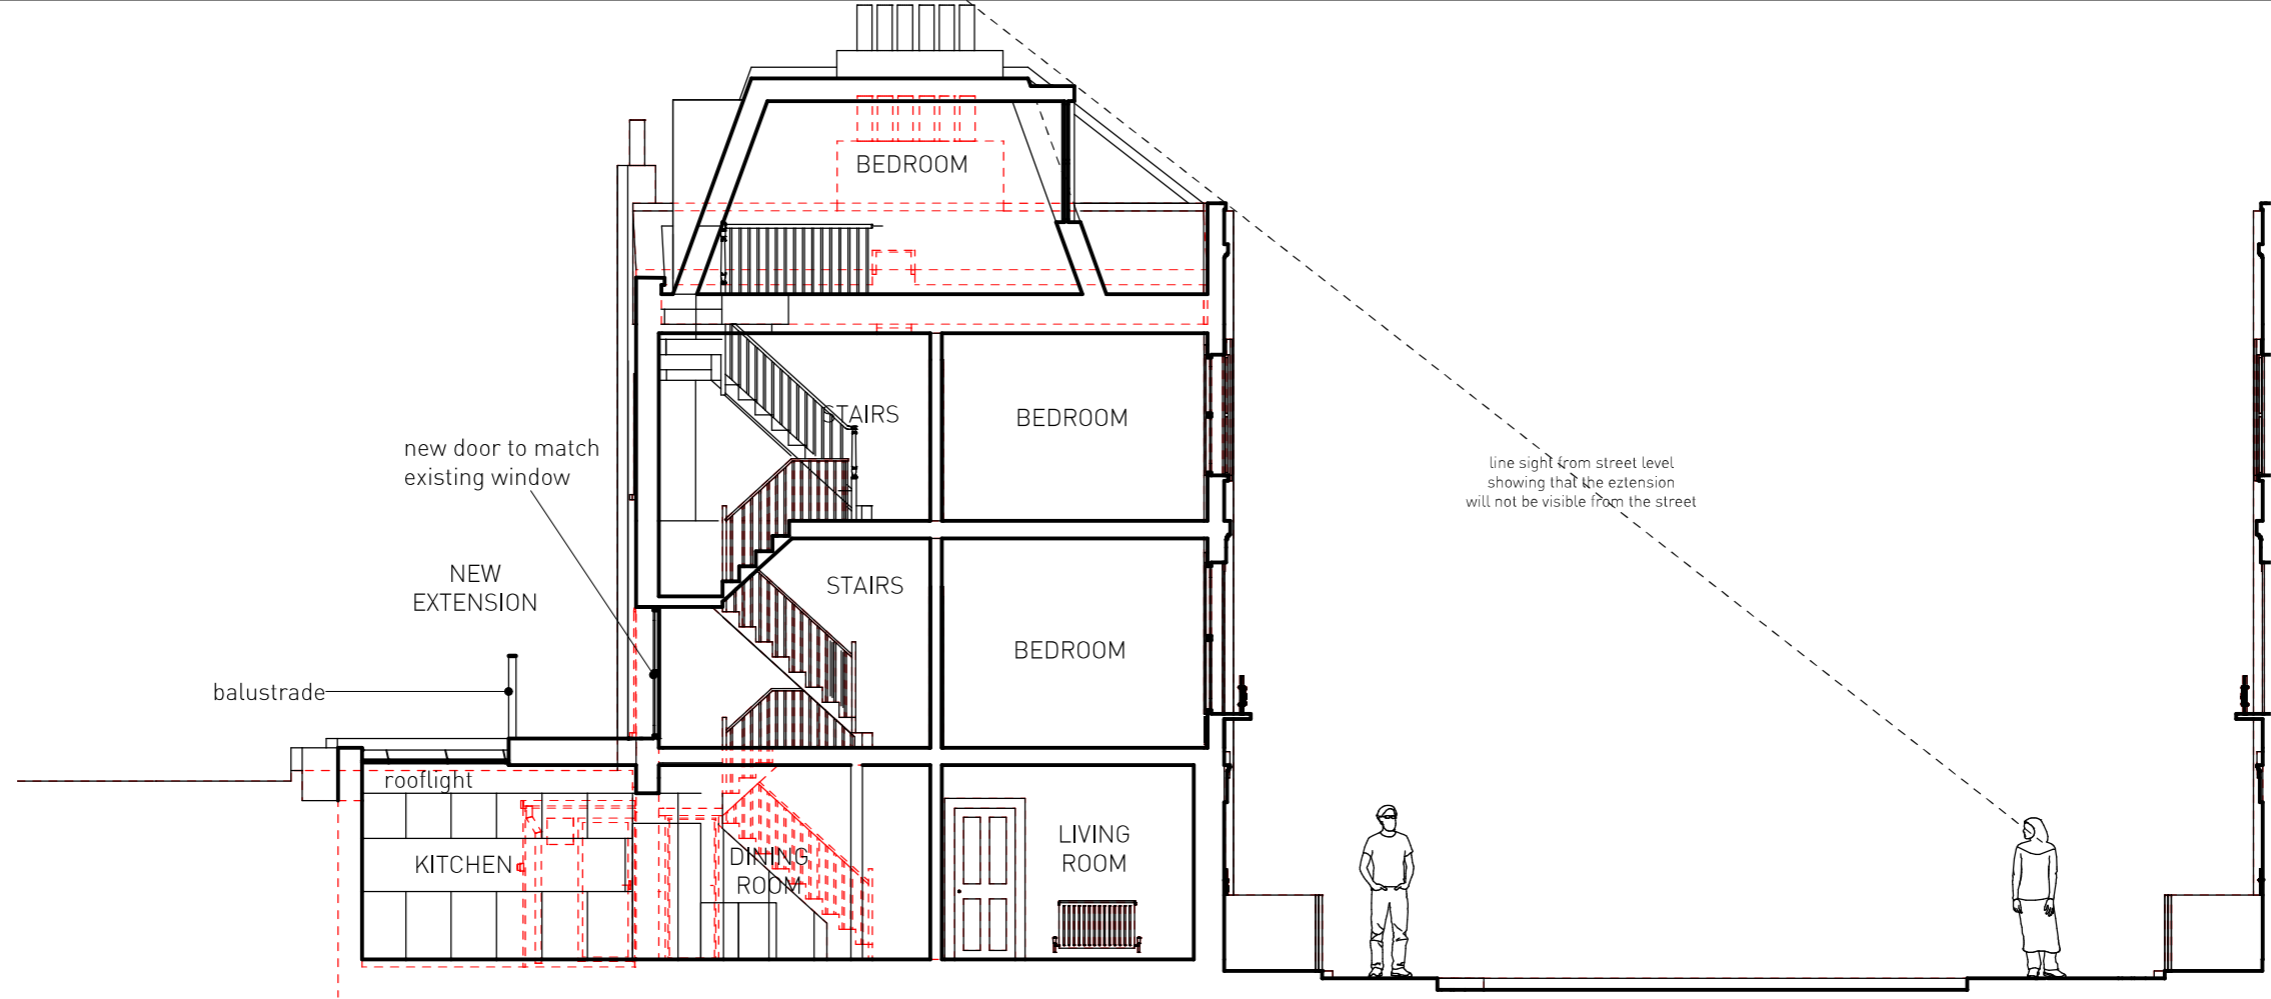

PROPOSED SECTION A-A 1:100