


EXISTING SECTION B-B 1:100

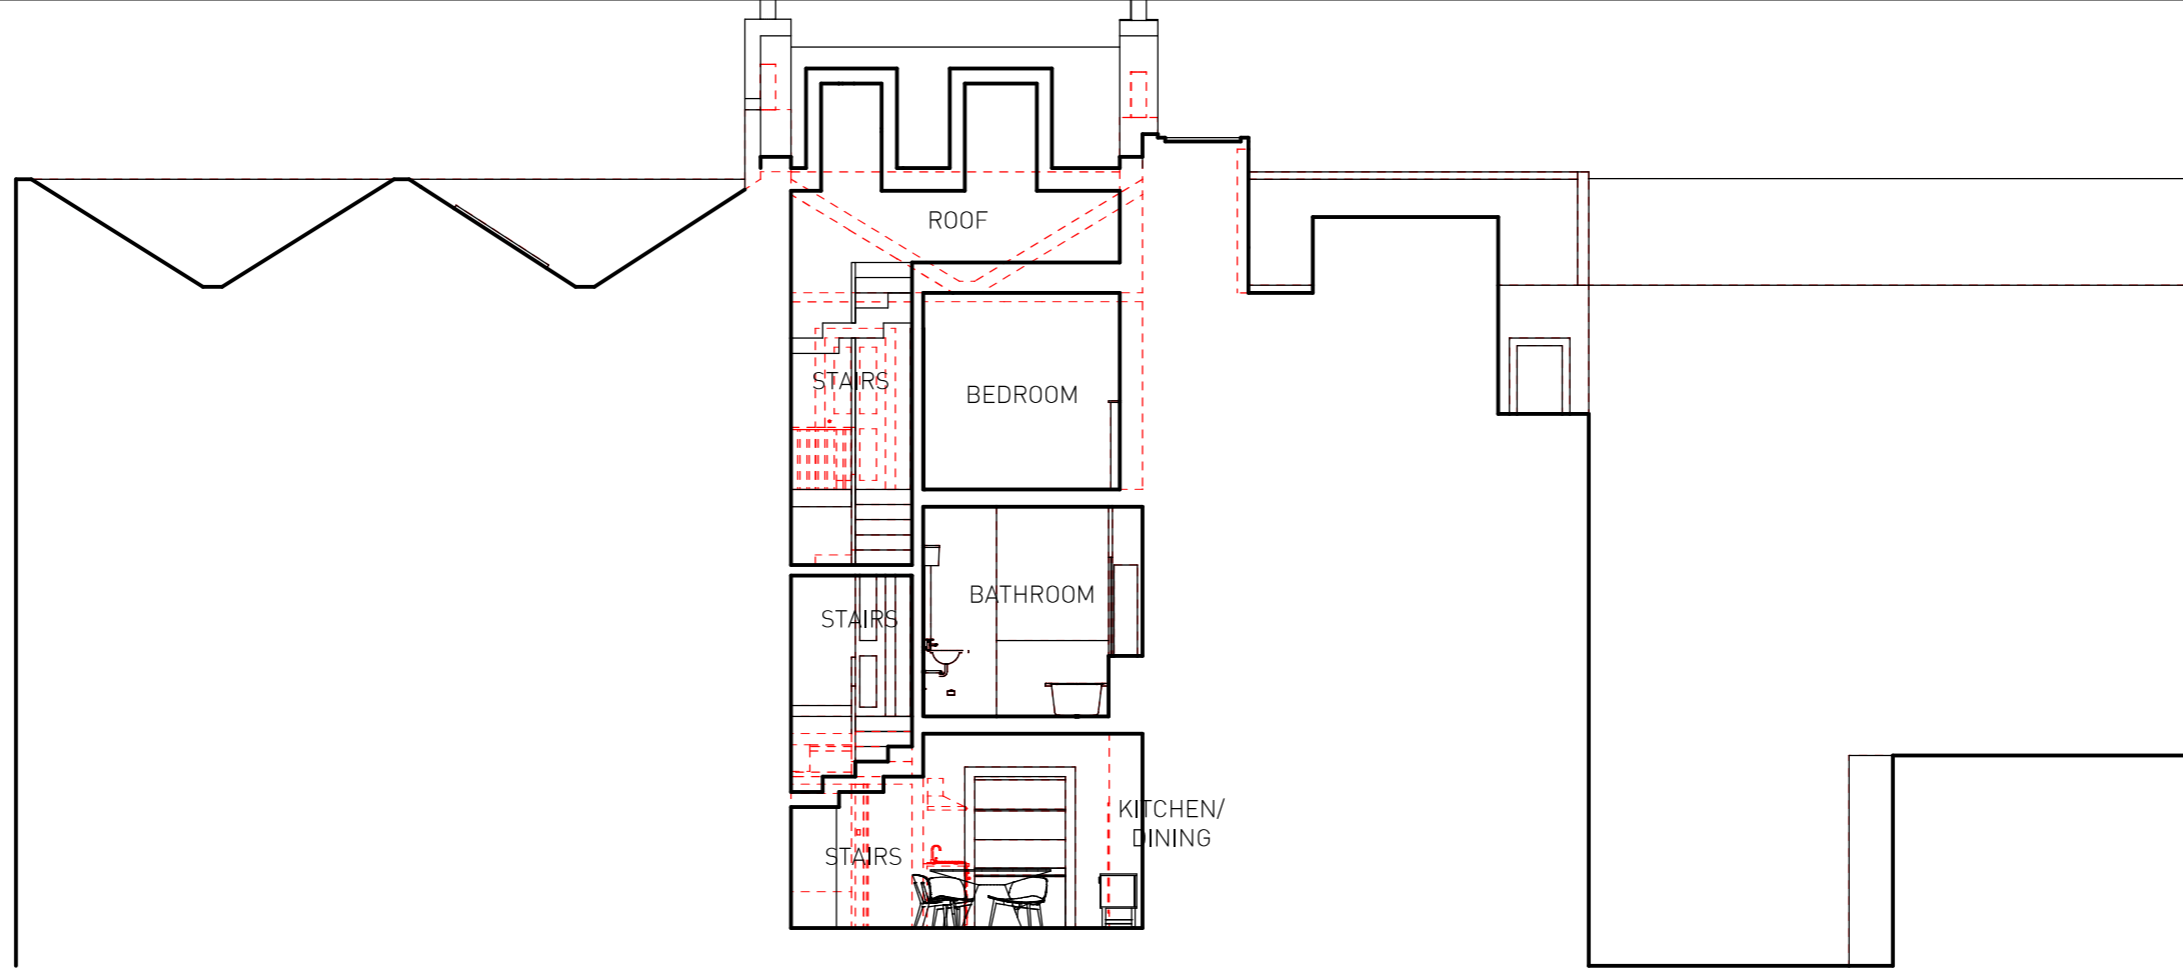

PROPOSED SECTION B-B 1:100

KEY:
Demolition