


EXISTING REAR AXONOMETRIC not to scale

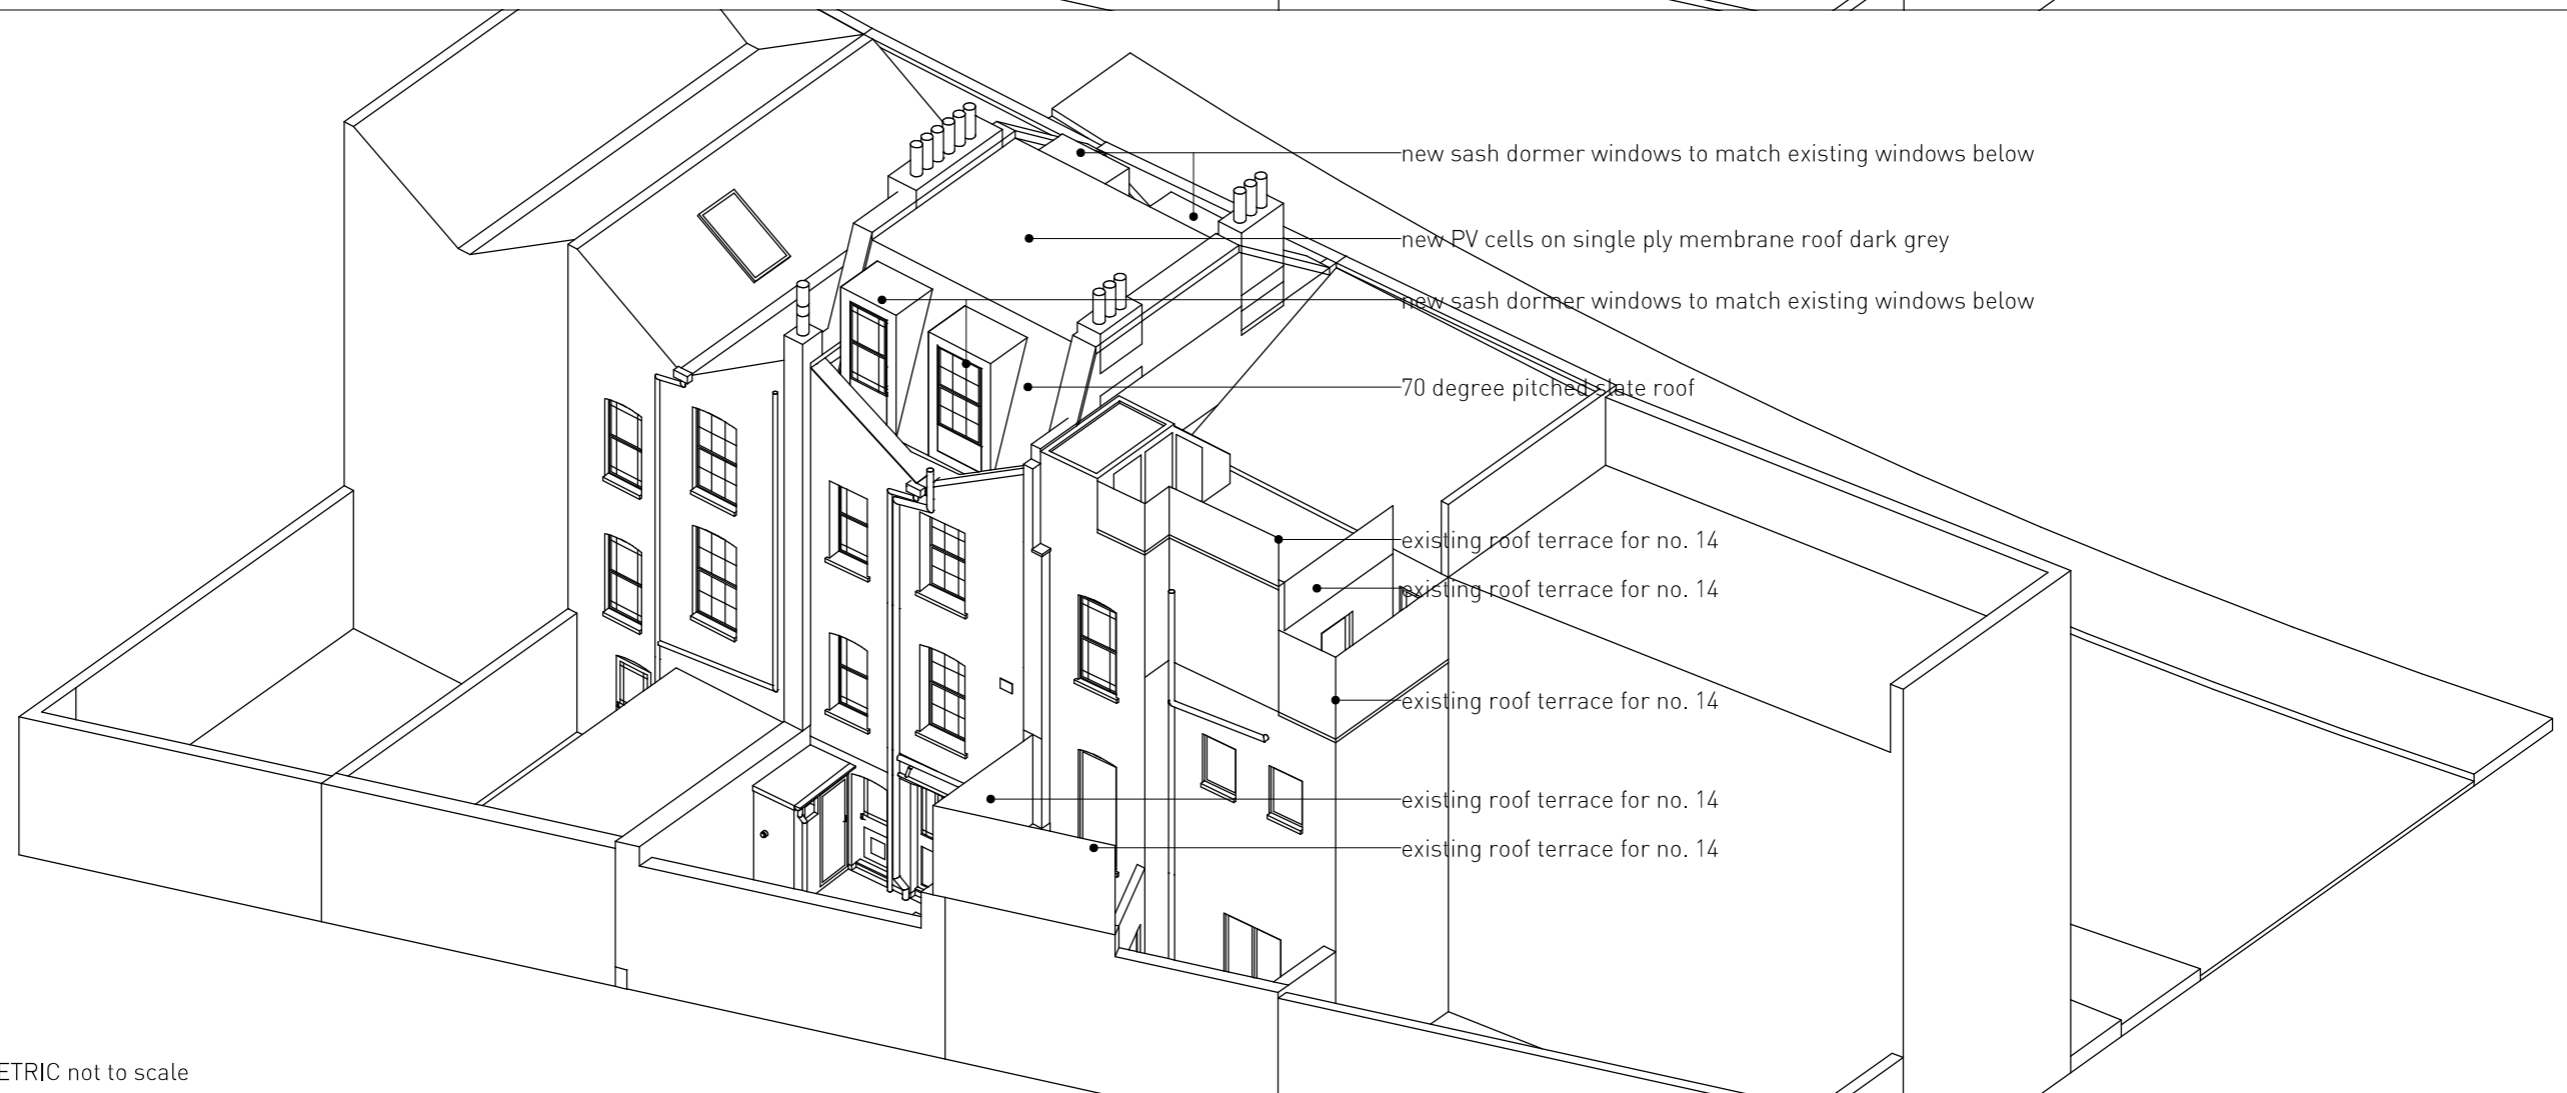

PROPOSED REAR AXONOMETRIC not to scale

Notes: Any discrepancies on this drawing with other documents to be reported immediately to the Contract Administrator for clarification