




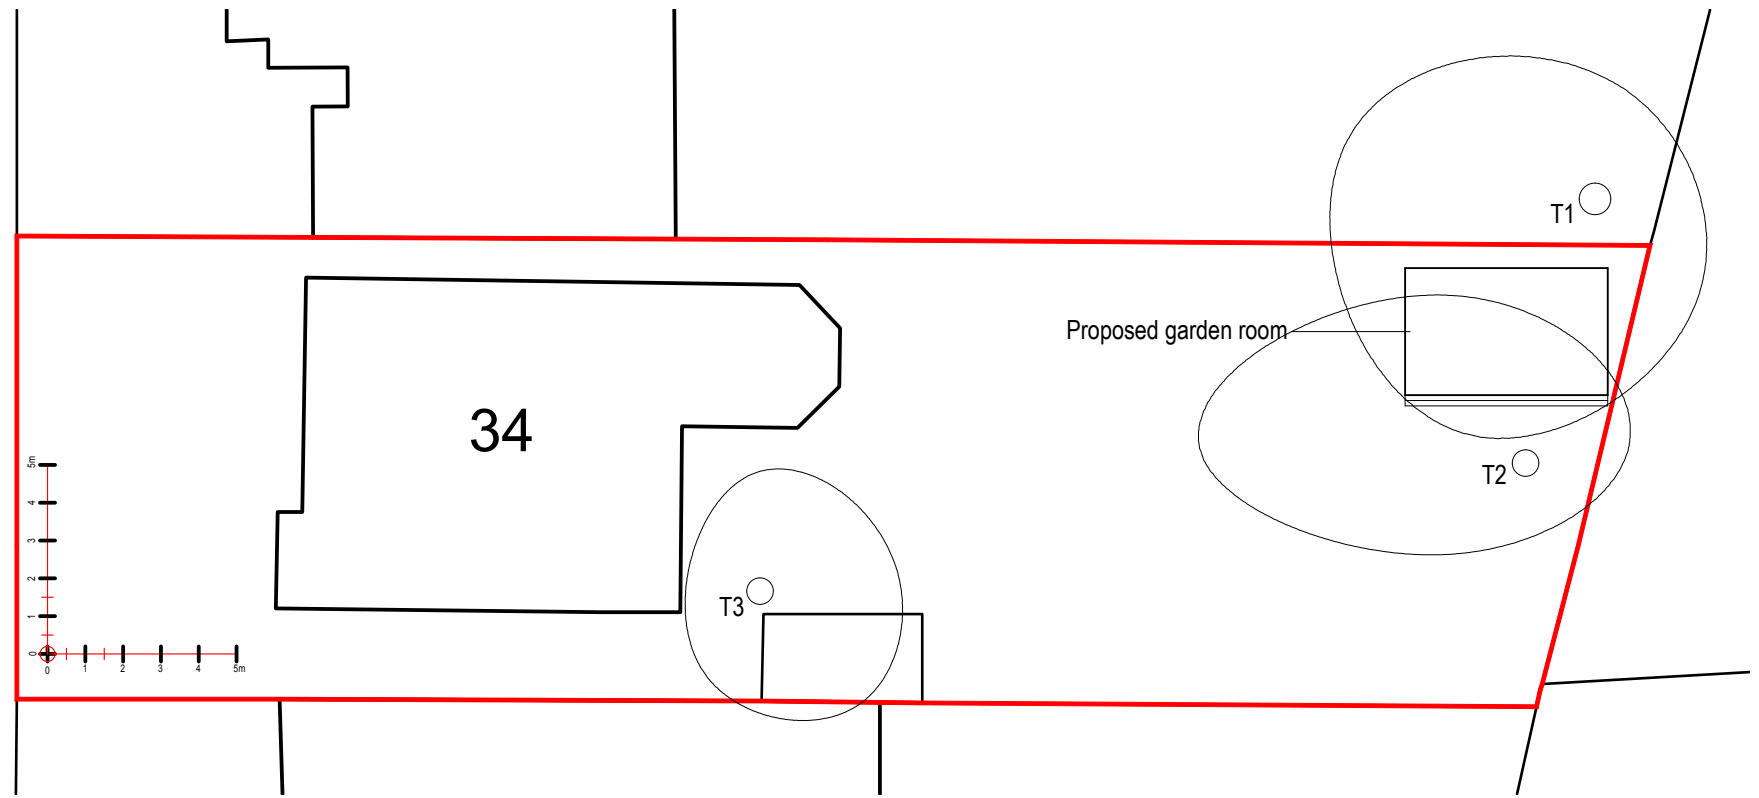

Site Location Plan @ 1:1250
 © Crown Copyright and database rights 2020 OS Licence no. 100059809

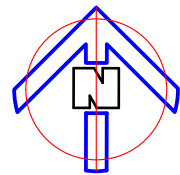

Block Plan As Proposed @ 1:200

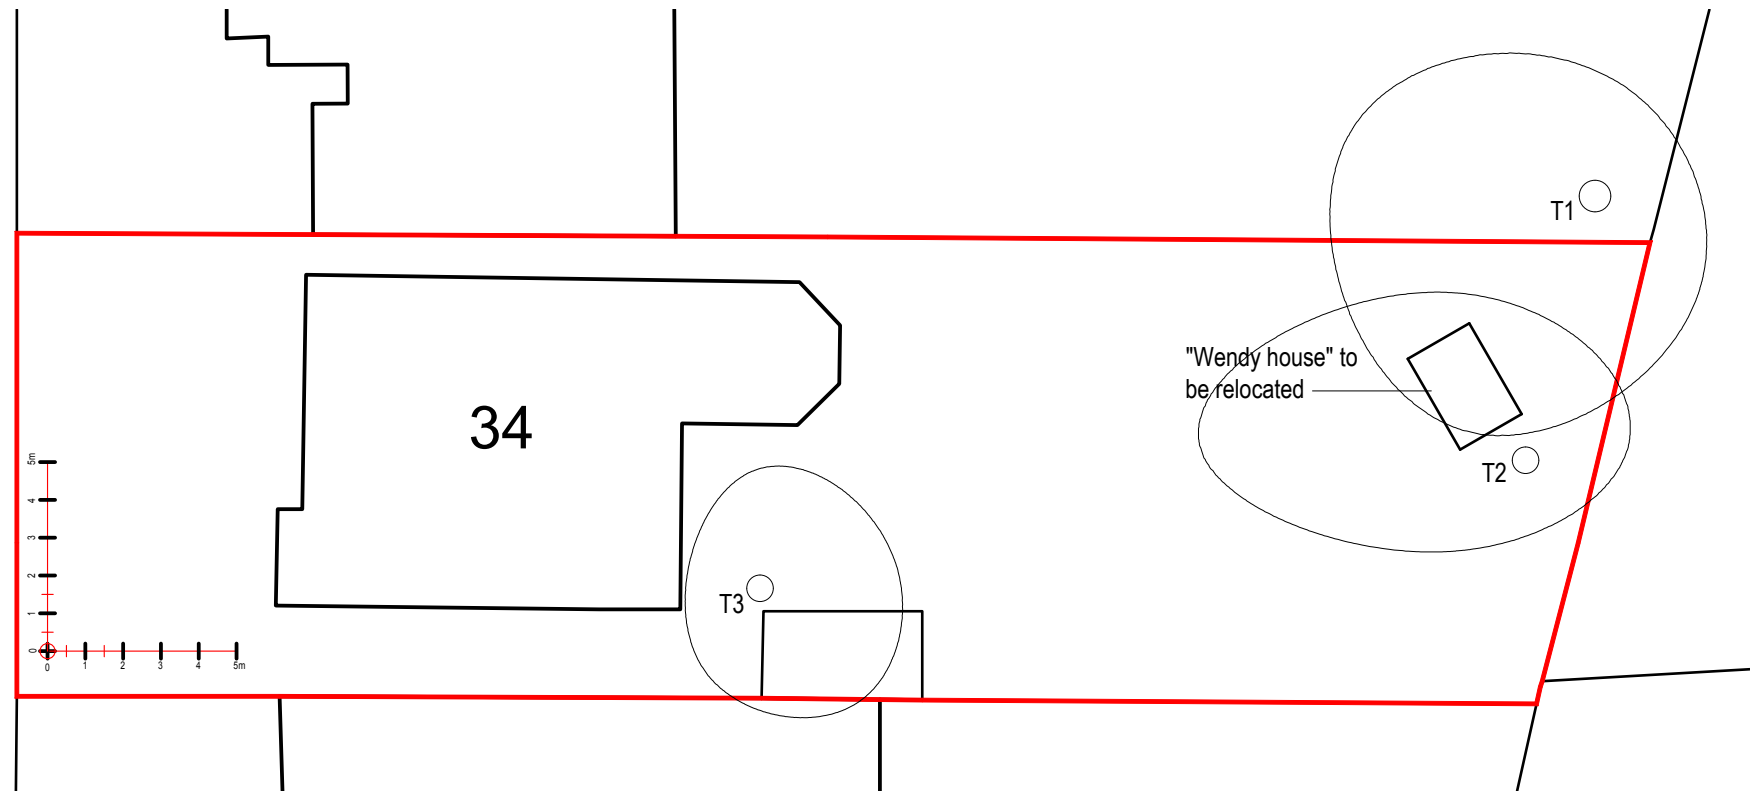

Block Plan As Existing @ 1:200
 Refer to Arboricultural Impact Assessment and Method Statement for information relating to trees